


PAINT TOWNSHIP
3RD. QTR., LOTS 28, 37 & 38
T-10 N; R-4 W
HOLMES COUNTY, OHIO

VILLAGE OF WINESBURG
PART OF OUT LOTS 7, 8, 9
& ALL OF OUT LOT 10

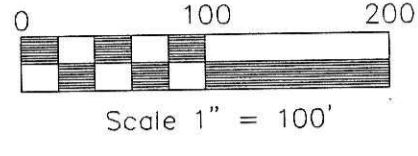


● IRON PIN FOUND
○ 5/8" REBAR WITH I.D. CAP SET
I.D. CAP MARKED 'BAKER 6938'

200000005107
Filed for Record in
HOLMES COUNTY, OH
SALLY MILLER
On 11-17-2000 At 09:58 am.
PLAT LARGE 43.20
OR Book 2 Page 320 - 320
or vol 64 pages 610-615

200000005107
MILLER
MAST ATTYS,
MILLERSBURG,

REFERENCES:

- DEED VOL. 199 PAGE 447
 - DEED VOL. 176 PAGE 385
 - DEED VOL. 221 PAGE 690
 - DEED VOL. 206 PAGE 507
 - PLAT VOL. 16 PAGES 482 & 499
 - PLAT VOL. 11 PAGE 22
 - PLAT VOL. 10 PAGE 834
 - PLAT VOL. 14 PAGE 412
 - PLAT VOL. 16 PAGE 387
 - PLAT VOL. 14 PAGE 202
- BEARINGS FROM PLAT VOL. 16 PAGE 387.

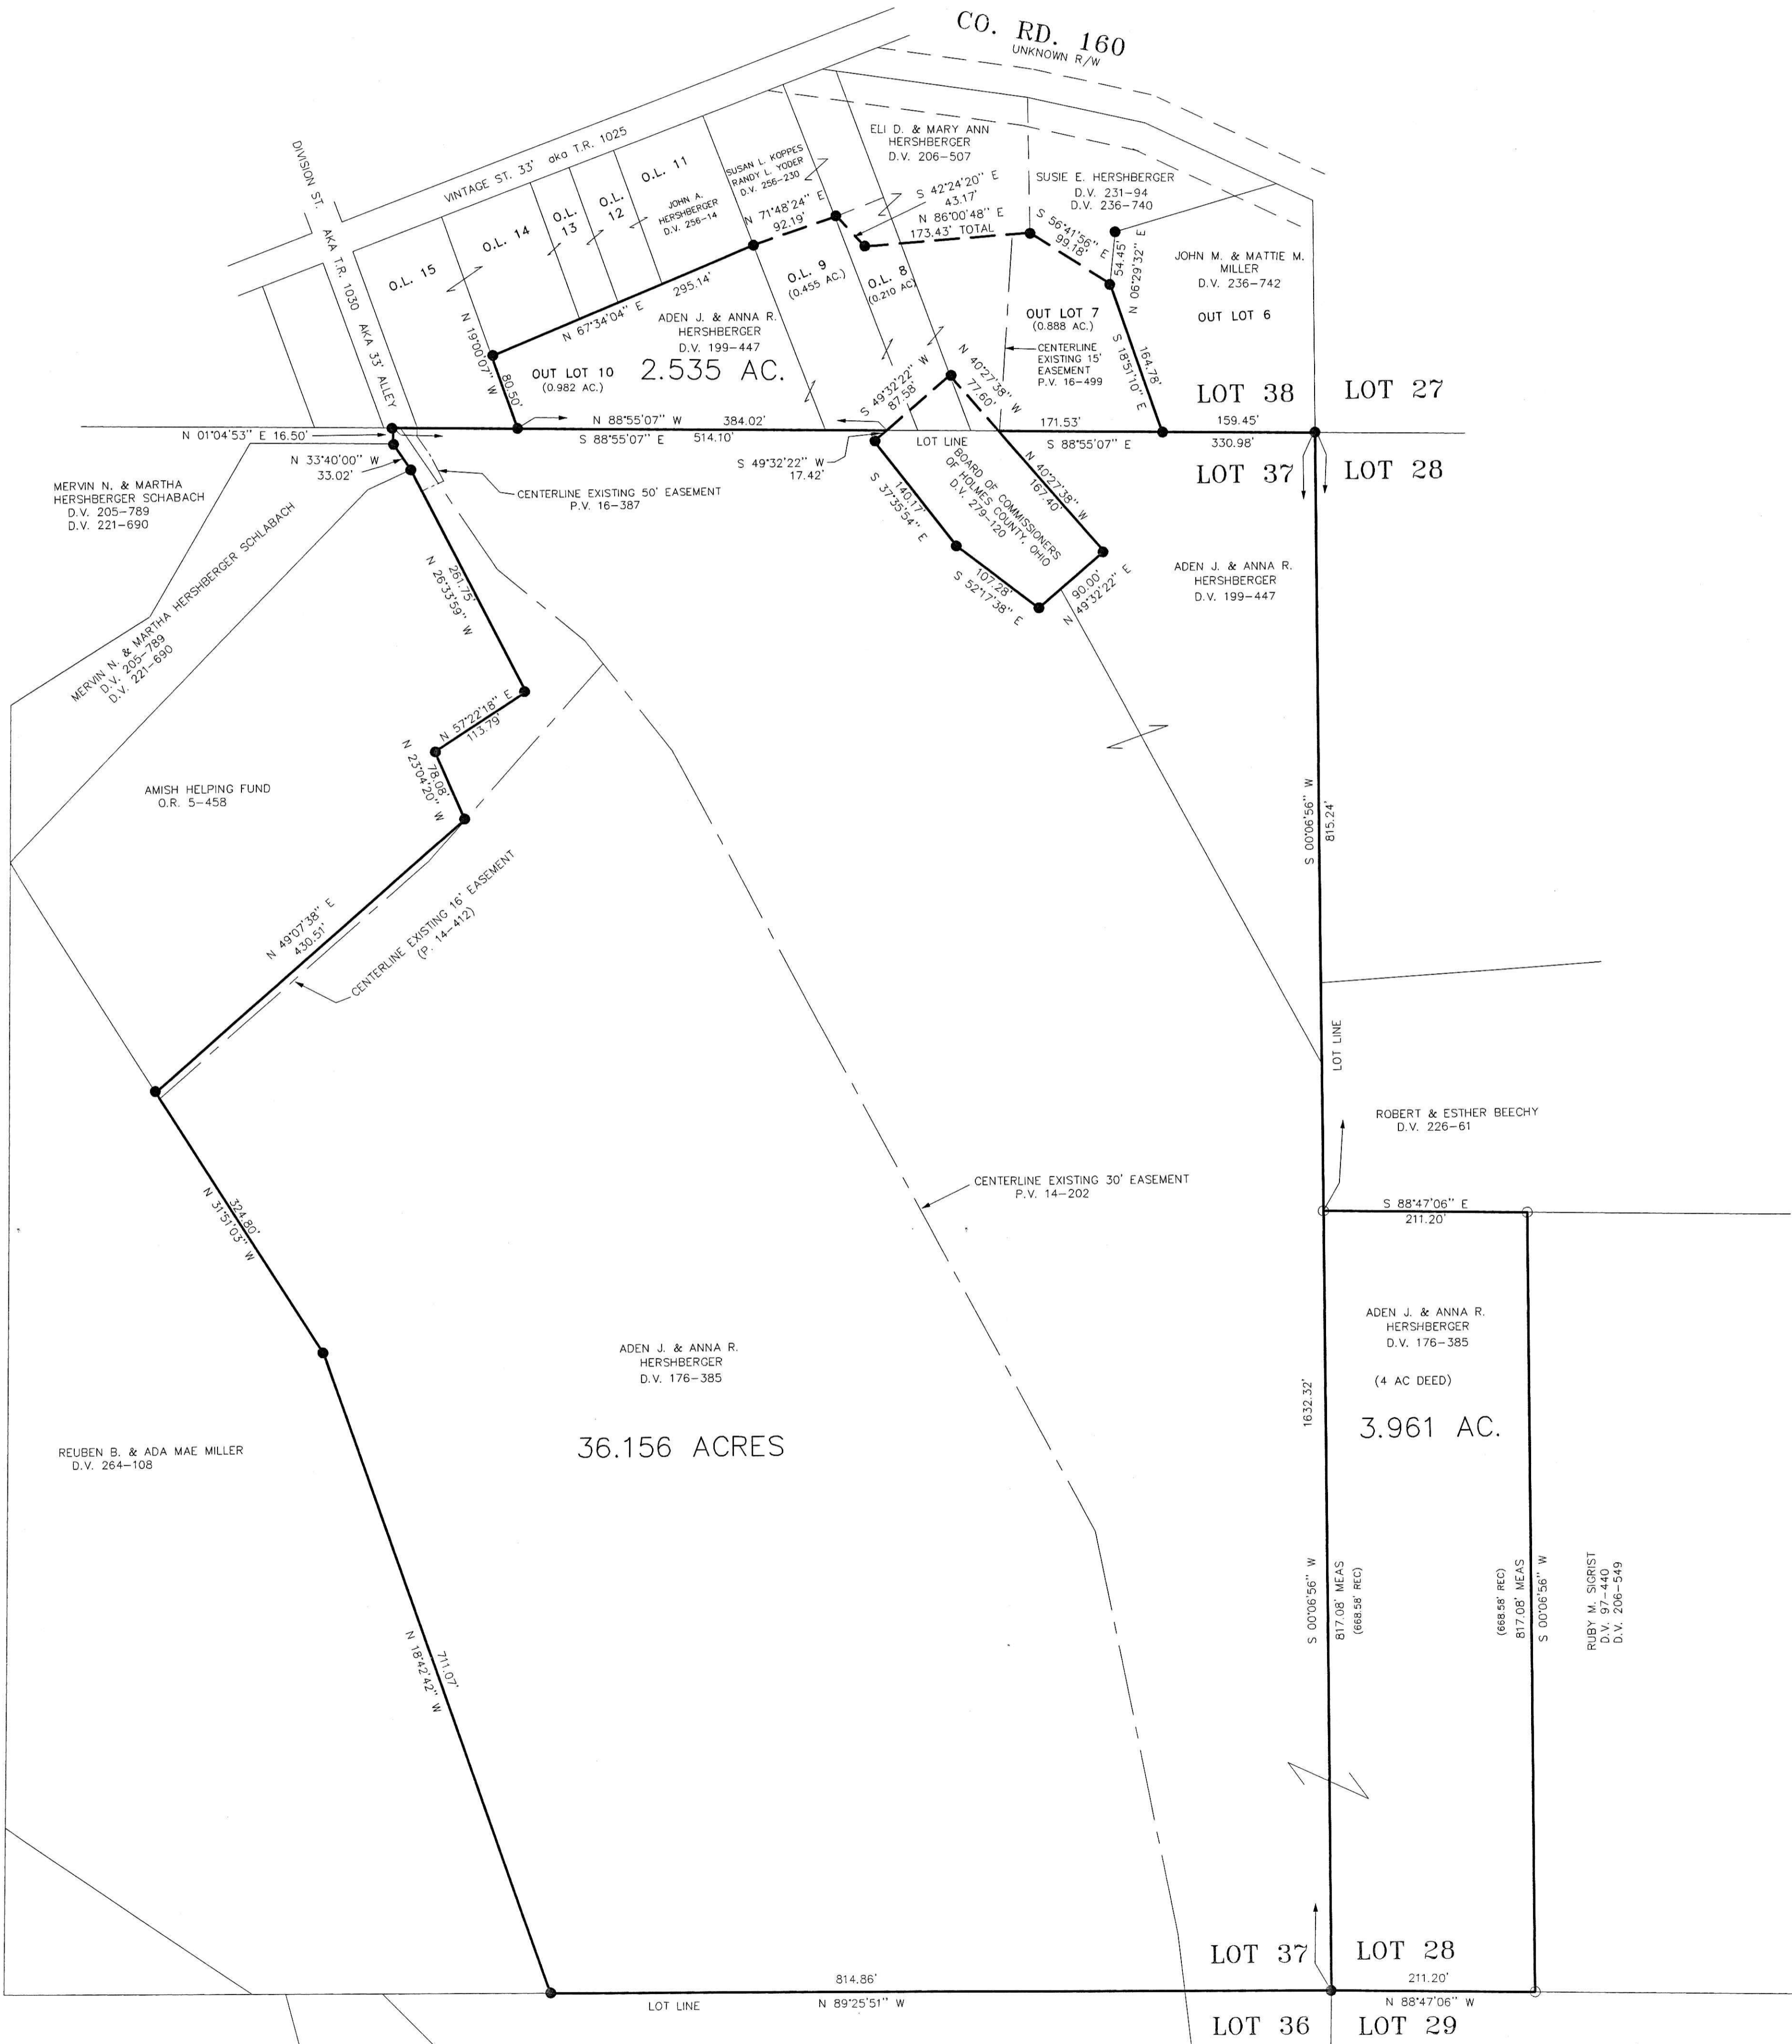

DONALD C. BAKER SURVEYING
138 N. CLAY ST.
MILLERSBURG, OHIO 44654
PH. 330-674-4788
FAX 330-674-6027

I CERTIFY THIS SURVEY TO BE CORRECT
TO THE BEST OF MY KNOWLEDGE.
Donald C. Baker
DONALD C. BAKER PS 6938
SEPTEMBER 25, 2000
File name: C:\JOBS\S-583-00
FDB / F.C.C.



PLAT APPROVED
11/16/00/83