

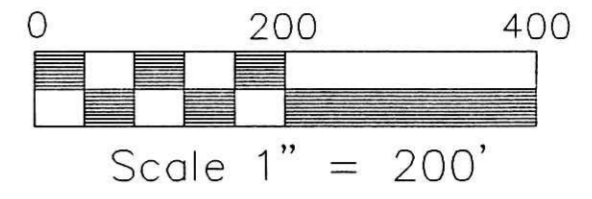


WALNUT CREEK TOWNSHIP
 N.E. & S.E. QUARTERS OF FRACTIONAL SECTION 23
 N.W. & S.W. QUARTERS OF SECTION 22
 T-9 N; R-5 W
 HOLMES COUNTY, OHIO

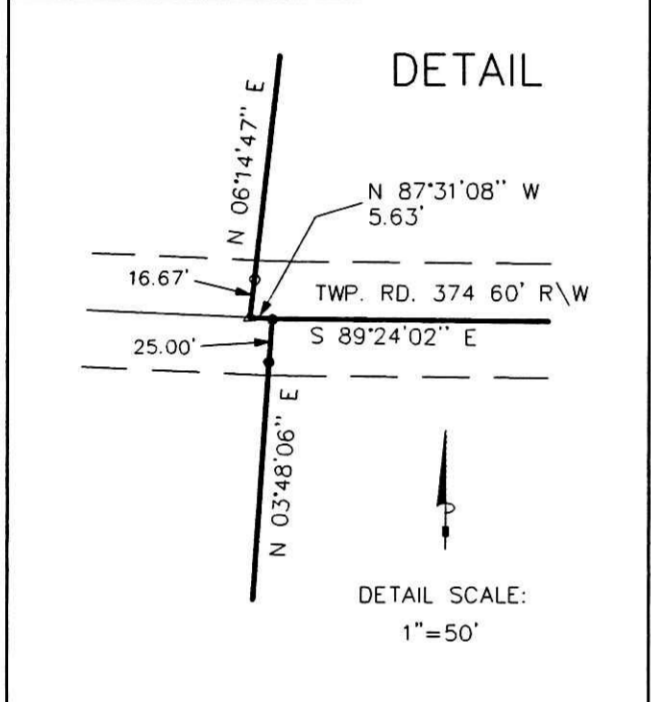

- IRON PIN FOUND
- 5/8" REBAR WITH I.D. CAP SET
- I.D. CAP MARKED "BAKER 5538"
- STONE FOUND
- △ R.R. SPIKE SET

RESURVEY OF DEED VOL. 189 PAGE 758

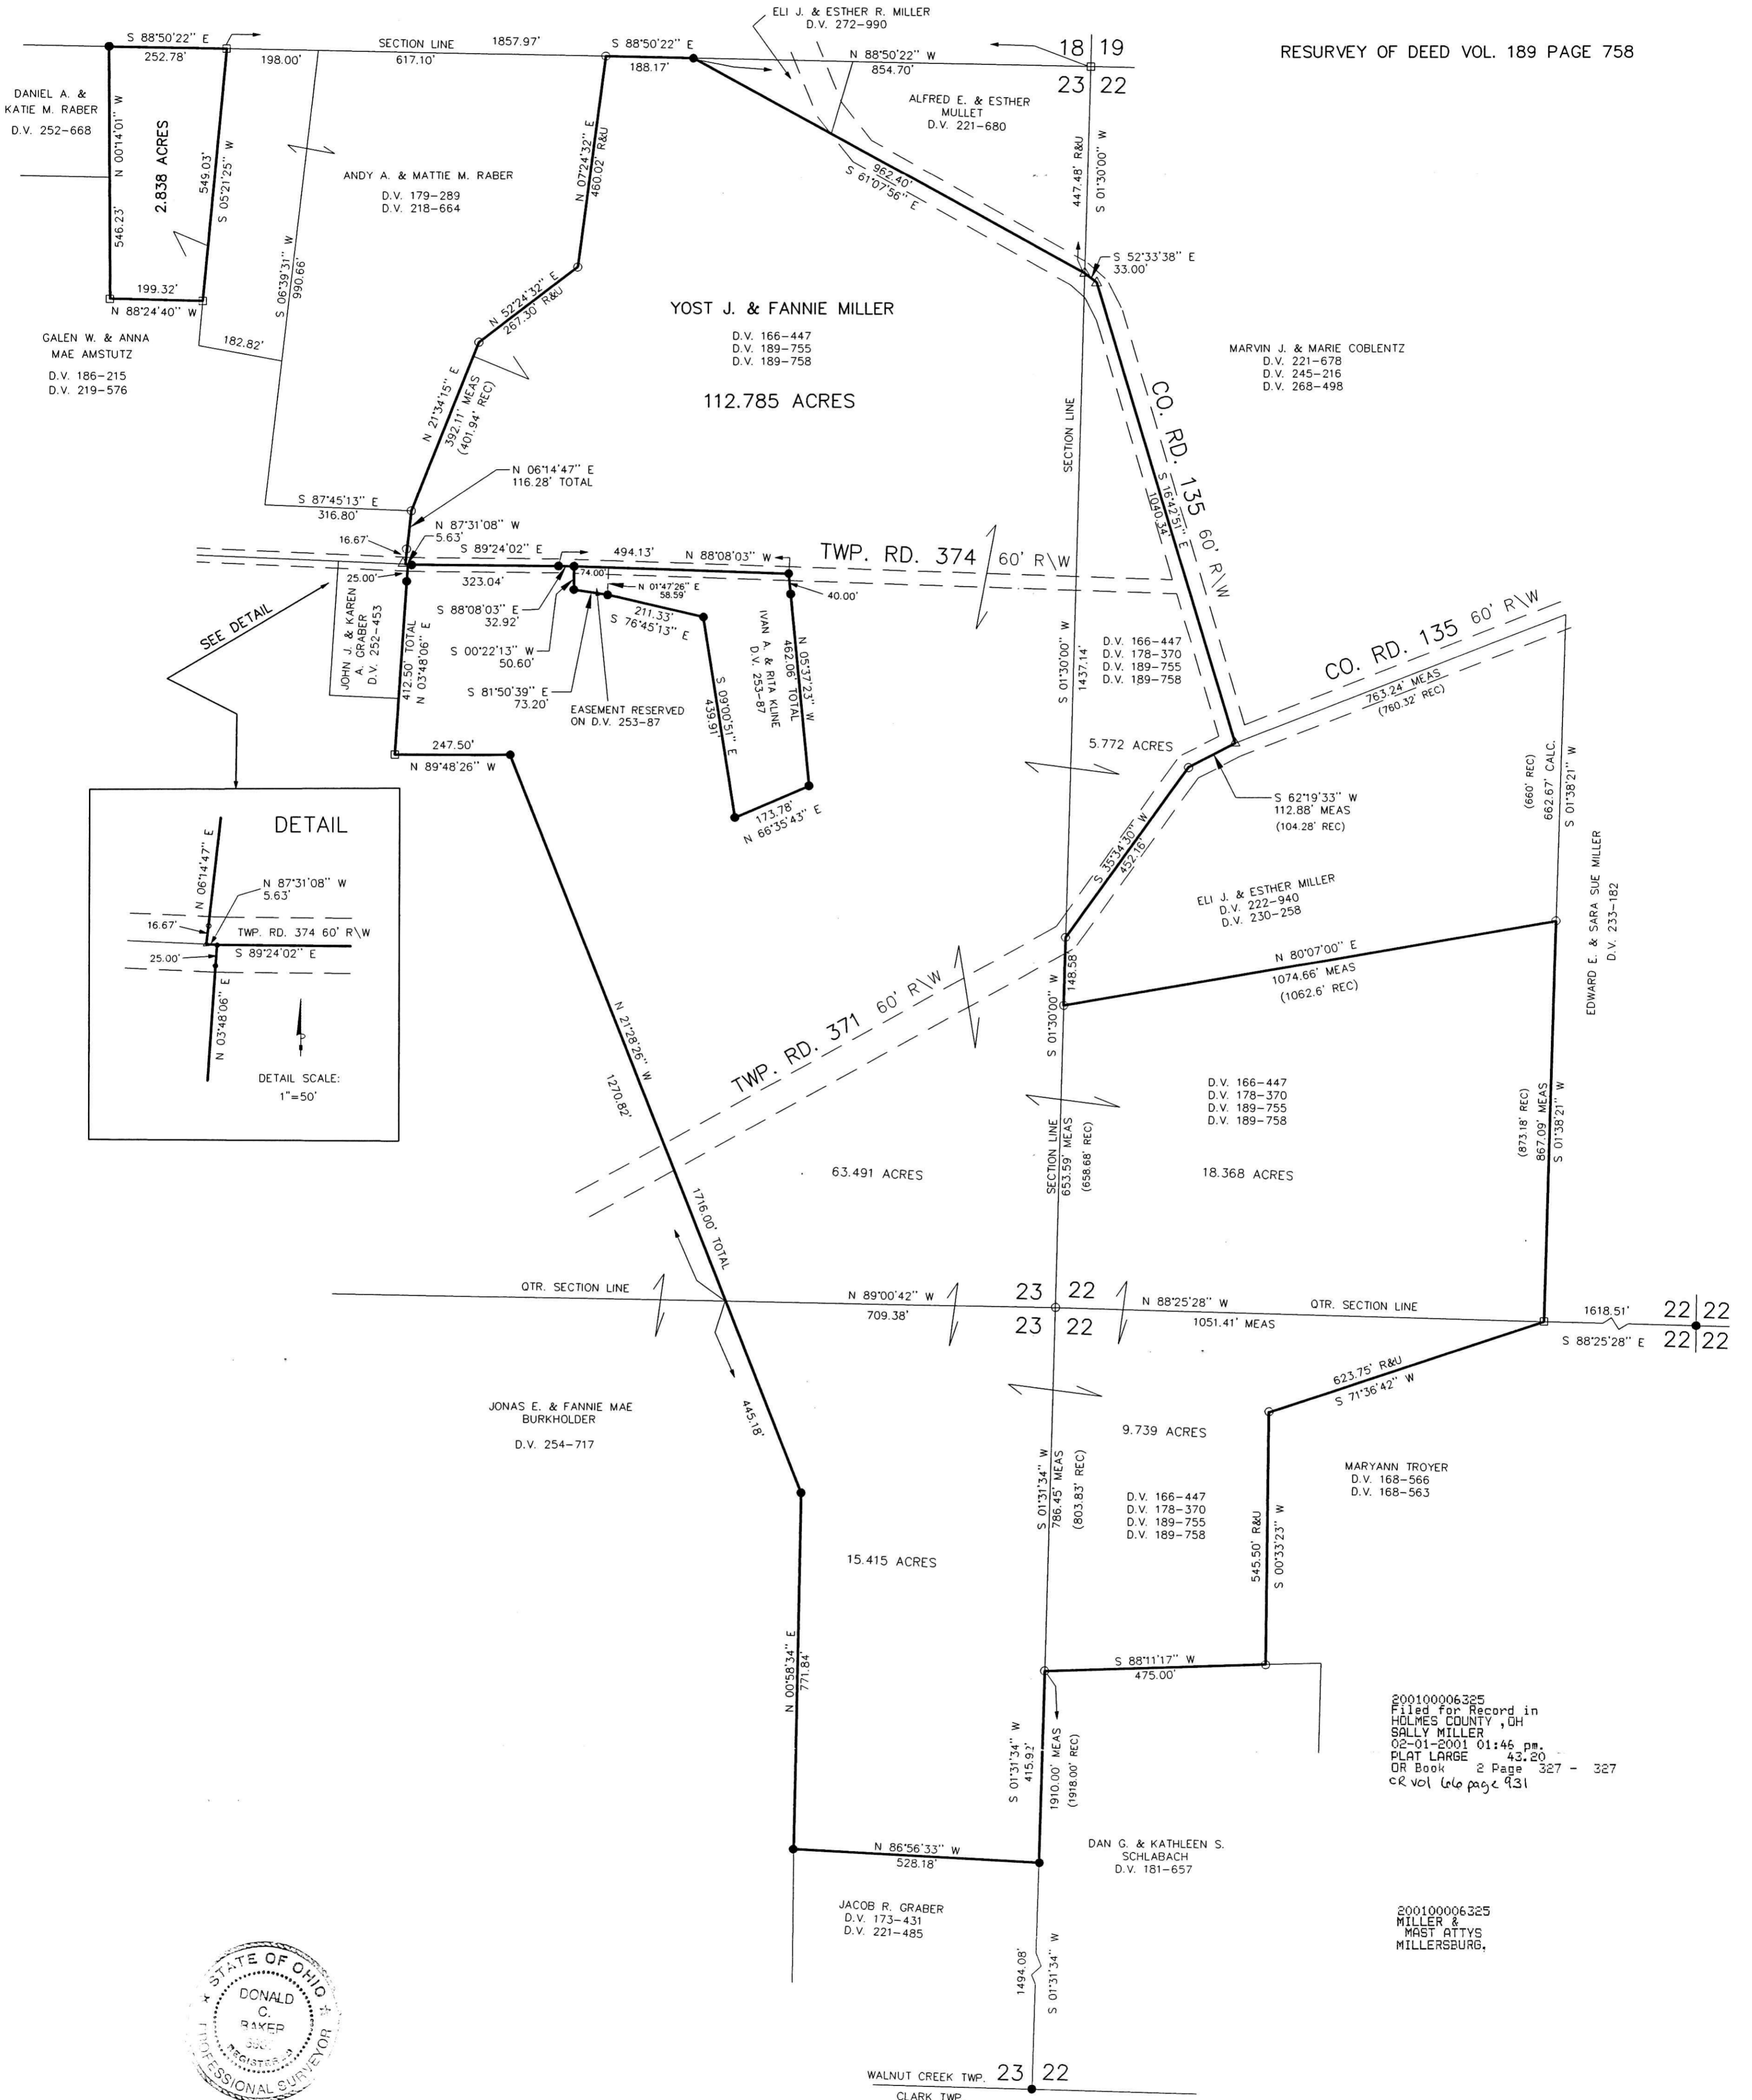

I CERTIFY THIS SURVEY TO BE CORRECT TO THE BEST OF MY KNOWLEDGE.
Donald C. Baker
 DONALD C. BAKER PS 6938
 DATE: OCT. 4, 2000
 File name: C:\JOBS\S-601-00
 F.C.C. - FDB

DONALD C. BAKER SURVEYING
 138 N. CLAY ST.
 MILLERSBURG, OHIO 44654
 PH. 330-674-4788
 FAX 330-674-6027

200100006325
 Filed for Record in
 HOLMES COUNTY, OH
 SALLY MILLER
 02-01-2001 01:46 pm
 PLAT LARGE 43.20
 OR Book 2 Page 327 - 327
 CR Vol 166 page 431

200100006325
 MILLER &
 MAST ATTYS
 MILLERSBURG,

- REFERENCES:
- DEED VOL 218 P. 664
 - DEED VOL 230 P. 258
 - DEED VOL 268 P. 498
 - DEED VOL 181 P. 657
 - DEED VOL 219 P. 576
 - DEED VOL 221 P. 485
 - PLAT VOL 16 P. 73
 - PLAT VOL 12 P. 743
 - PLAT VOL 12 P. 766
 - PLAT VOL 12 P. 728
 - PLAT VOL 13 P. 149

BEARINGS FROM DEED VOL. 189 PAGE 758

PLAT APPROVED
1/31/2001