

- STONE FOUND
- P.K. NAIL FOUND
- 5/8" REBAR FOUND UNLESS OTHERWISE NOTED
- 5/8" REBAR WITH I.D. CAP SET I.D. CAP MARKED "BAKER 6938"

REFERENCES:

DEED VOL. 177 PAGES 804
 DEED VOL. 196 PAGES 778
 DEED VOL. 205 PAGE 348
 DEED VOL. 206 PAGE 758
 DEED VOL. 216 PAGE 537
 DEED VOL. 217 PAGES 886
 DEED VOL. 239 PAGE 831

O.R. VOL. 5 PAGE 5
 O.R. VOL. 66 PAGE 740
 O.R. VOL. 88 PAGE 649
 O.R. VOL. 105 PAGE 429

PLAT VOL. 16 PAGE 638
 PLAT VOL. 18 PAGE 216

BEARINGS FROM PLAT VOL. 18 PAGE 216



I CERTIFY THIS SURVEY TO BE CORRECT TO THE BEST OF MY KNOWLEDGE.


Donald C. Baker
 DONALD C. BAKER P.S. 6938
 MARCH 13, 2002

File name: C:\JOBS1\S-31A-02\ERZ FCC\FDB

DONALD C. BAKER SURVEYING
 138 N. CLAY ST.
 MILLERSBURG, OHIO 44654
 PH. 330-674-4788
 FAX 330-674-6027

KILLBUCK TOWNSHIP
 N.E. & N.W. QTRS. SECTION 20
 T- 8 N R- 8 W
 HOLMES COUNTY, OHIO

(SURVEYED FOR DALL ENTERPRISES, INC.)

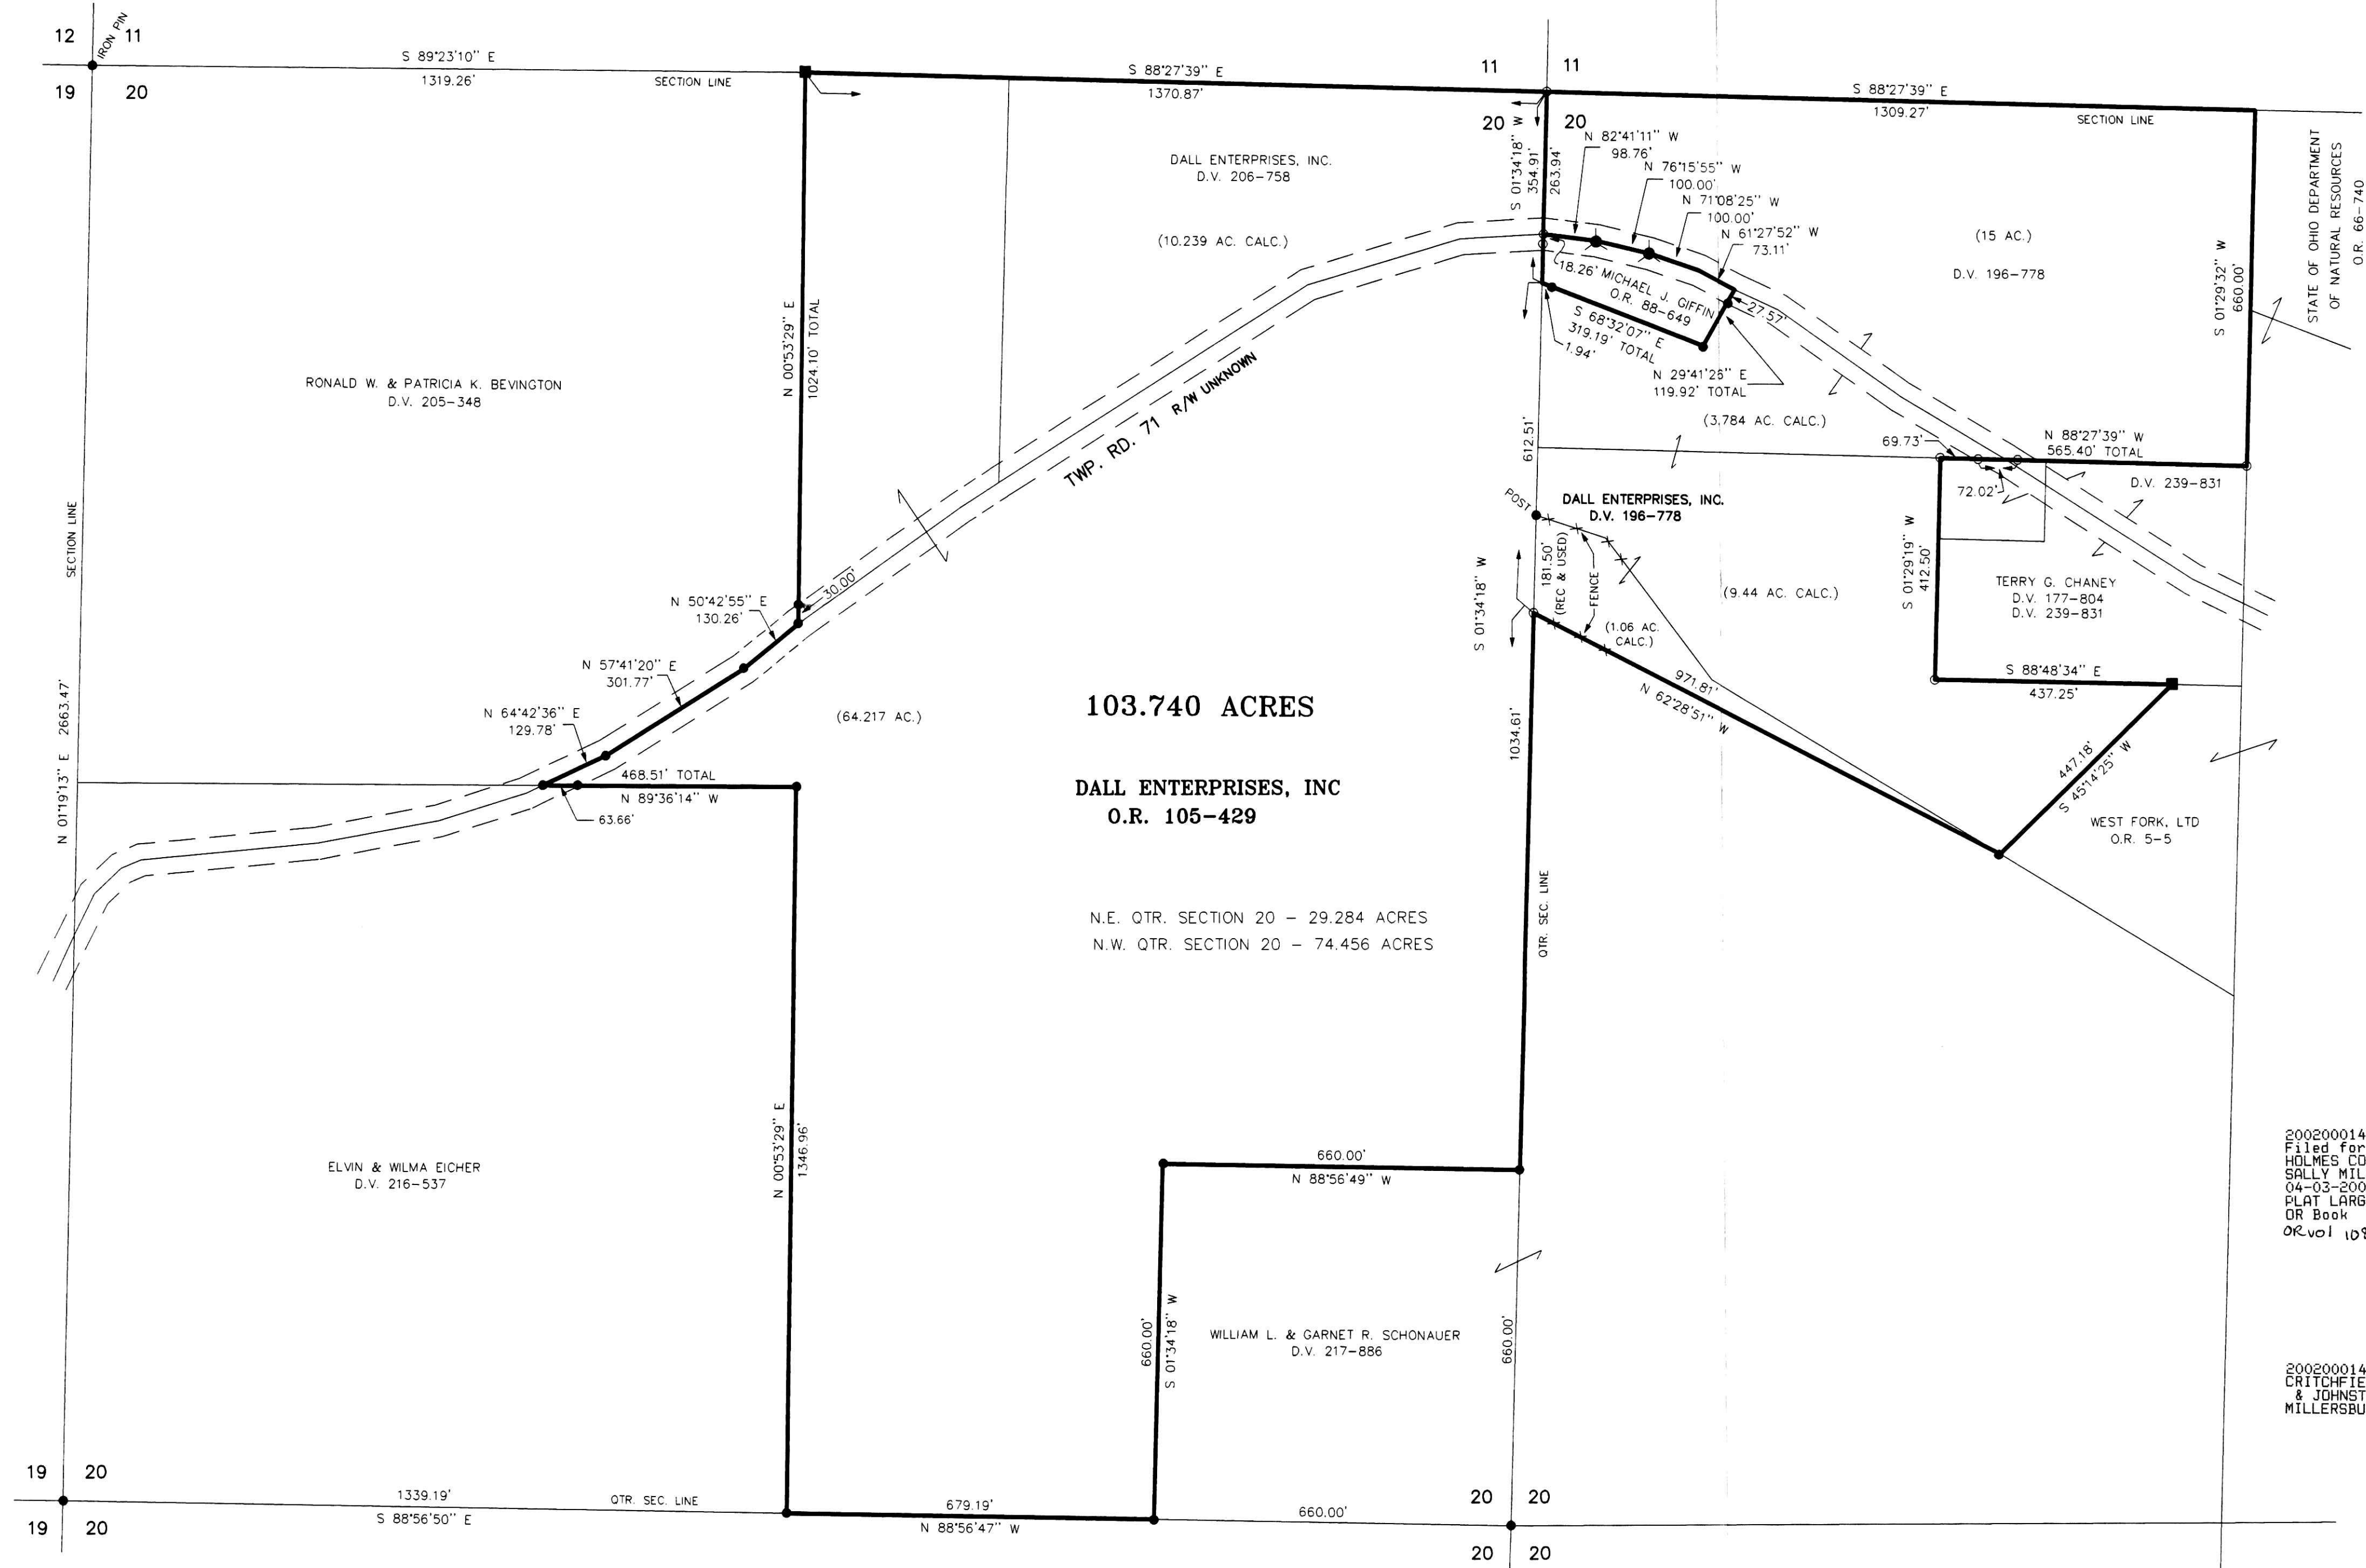

STATE OF OHIO DEPARTMENT OF NATURAL RESOURCES
 O.R. 66-740

INDEXED

200200014913
 Filed for Record in
 HOLMES COUNTY, OH
 SALLY MILLER
 04-03-2002 11:07 am
 PLAT LARGE 43.20
 DR Book 2 Page 347 - 347
 OK vol 103 page 94

200200014913
 CRITCHFIELD...
 & JOHNSTON ATTYS
 MILLERSBURG,

PLAT APPROVED
sl/2/2002