

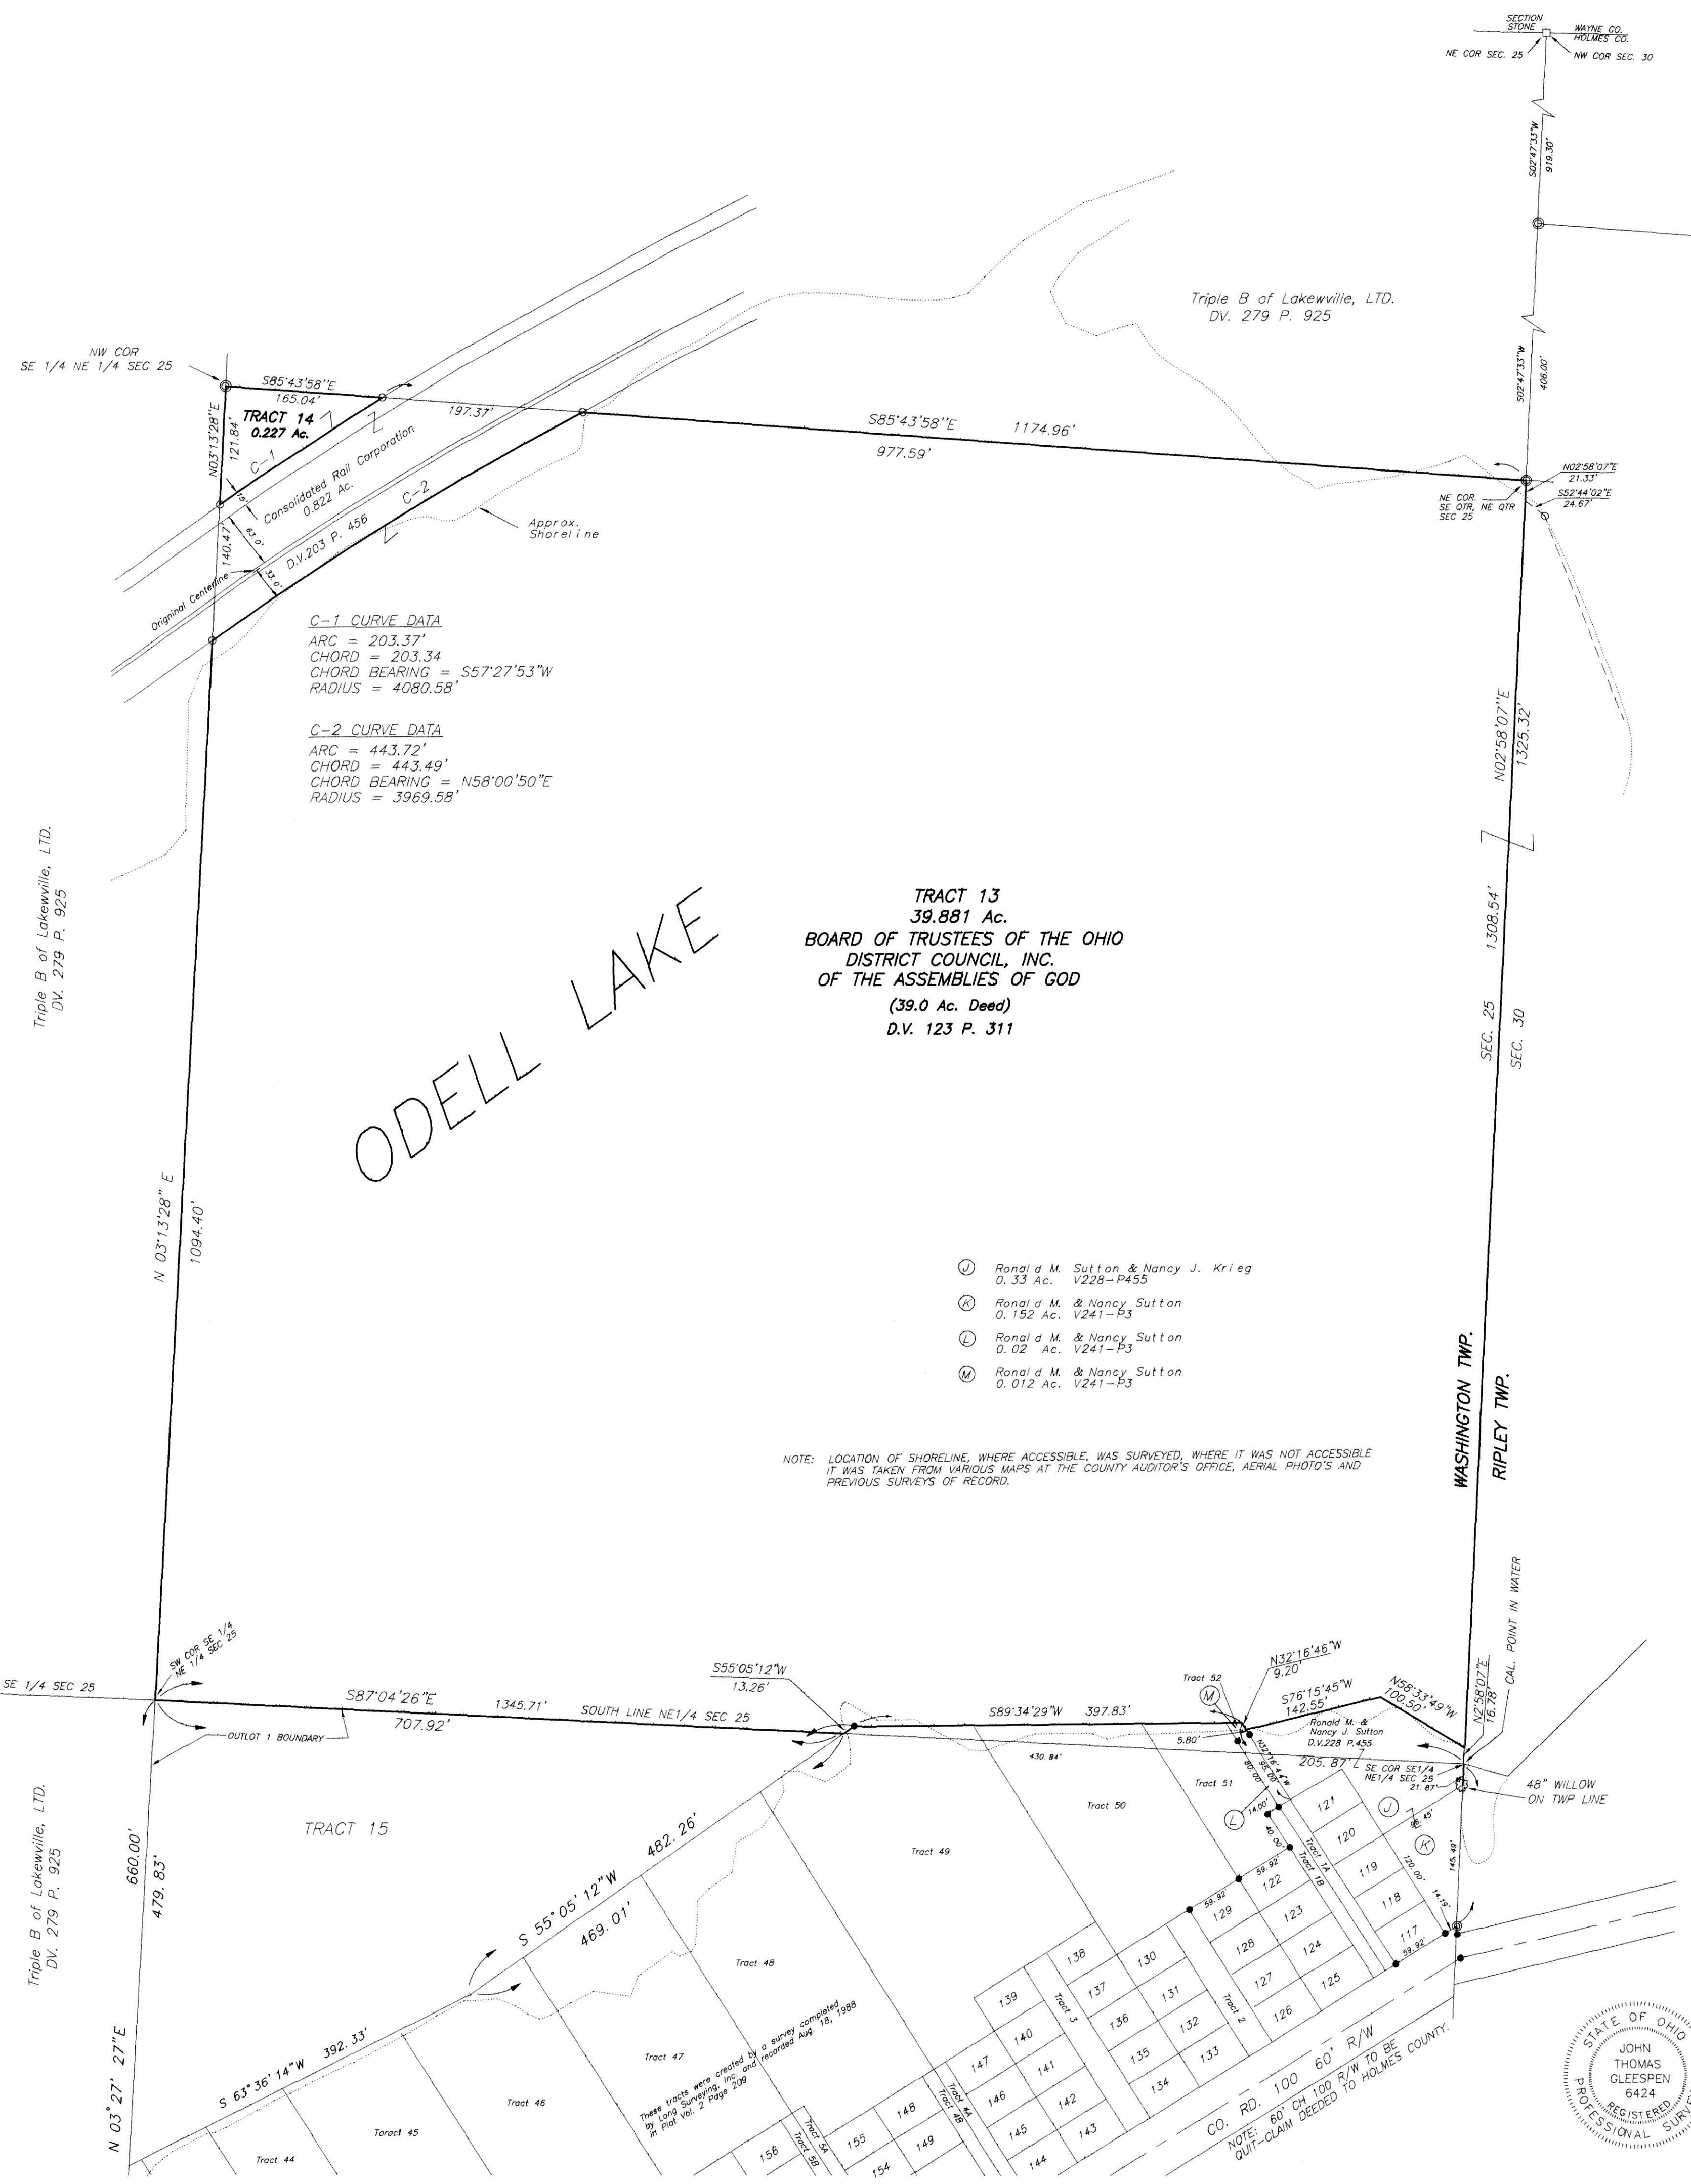


NO.	REVISION	DATE

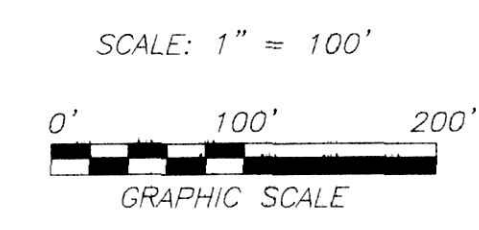

200300021451
Filed for Record in
HOLMES COUNTY, OH
SALLY MILLER
06-21-2003 04:08 pm
PLAT LARGE 2 Page 360 - 360
OK vel 139 pg 5/1

200300021451
HOLMES CO.
TITLE
MILLERSBURG,

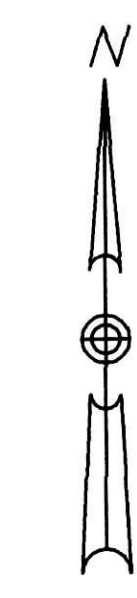

I CERTIFY THAT THIS PLAT WAS PREPARED BY AN ACTUAL FIELD SURVEY AND THAT THE MONUMENTS SHOWN EXIST AND TO THE BEST OF MY KNOWLEDGE IS CORRECT.

BY:
John T. Gleespen 12/2/12
John T. Gleespen, P.S. 6424

PLAT APPROVED
2/1/03/ky
4/6



Triple B of Lakewille, LTD.
D.V. 279 P. 925

Triple B of Lakewille, LTD.
D.V. 279 P. 925

Triple B of Lakewille, LTD.
D.V. 279 P. 925

WASHINGTON TWP.
RIPLEY TWP.

POINT IN WATER
CAL. 1678

INDEXED