
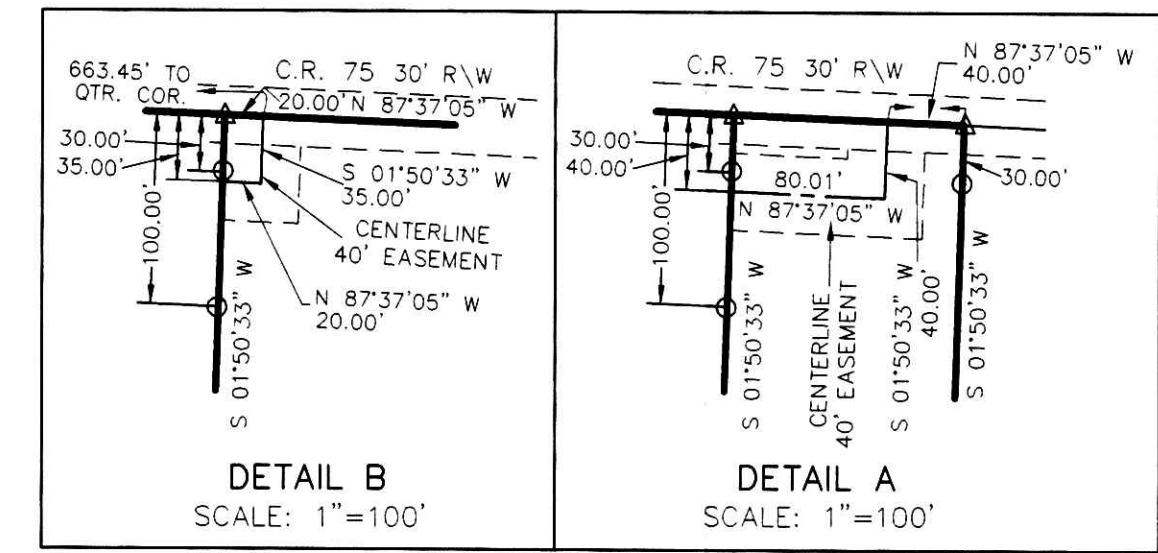



RICHLAND TOWNSHIP  
S.E. & S.W. QTRS. SECTION 14  
S.E. QTR. SECTION 15  
T-8 N; R-9 W  
HOLMES COUNTY, OHIO

- REFERENCES:  
DEED VOL. 243 PAGE 59 & 63  
O.R. VOL. 34 PAGE 191  
O.R. VOL. 68 PAGE 250  
O.R. VOL. 98 PAGE 684  
O.R. VOL. 89 PAGE 30  
O.R. VOL. 162 PAGE 624  
O.R. VOL. 164 PAGE 753  
PLAT VOL. 13 PAGE 49  
PLAT VOL. 17 PAGES 155, 622, 770 & 798  
BEARINGS FROM PLAT VOL. 17 PAGE 622.

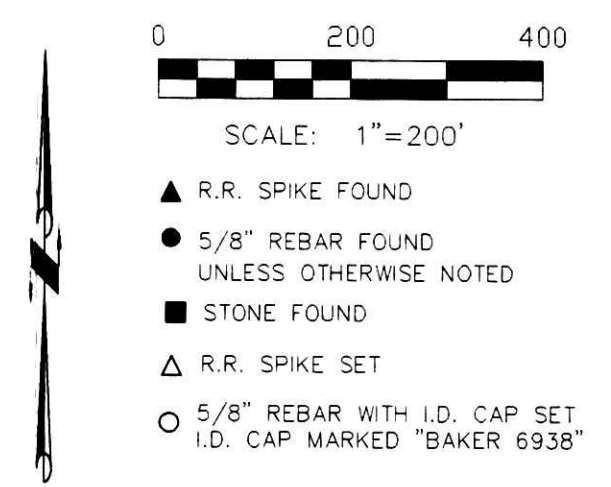

200300028005  
RICHARD B. MURRAY ATTY  
110 E. GARBER ST  
MT VERNON, OH 43050

200300028005  
Filed for Record in  
HOLMES COUNTY, OH  
SALLY MILLER  
12-19-2003 At 11:03 am.  
PLAT LARGE 86.40  
OR Book 2 Page 375 - 375  
O.R.Y. 168 Pgs 3354, 3358,  
3363, 3372, 3381,  
3384, + 3387

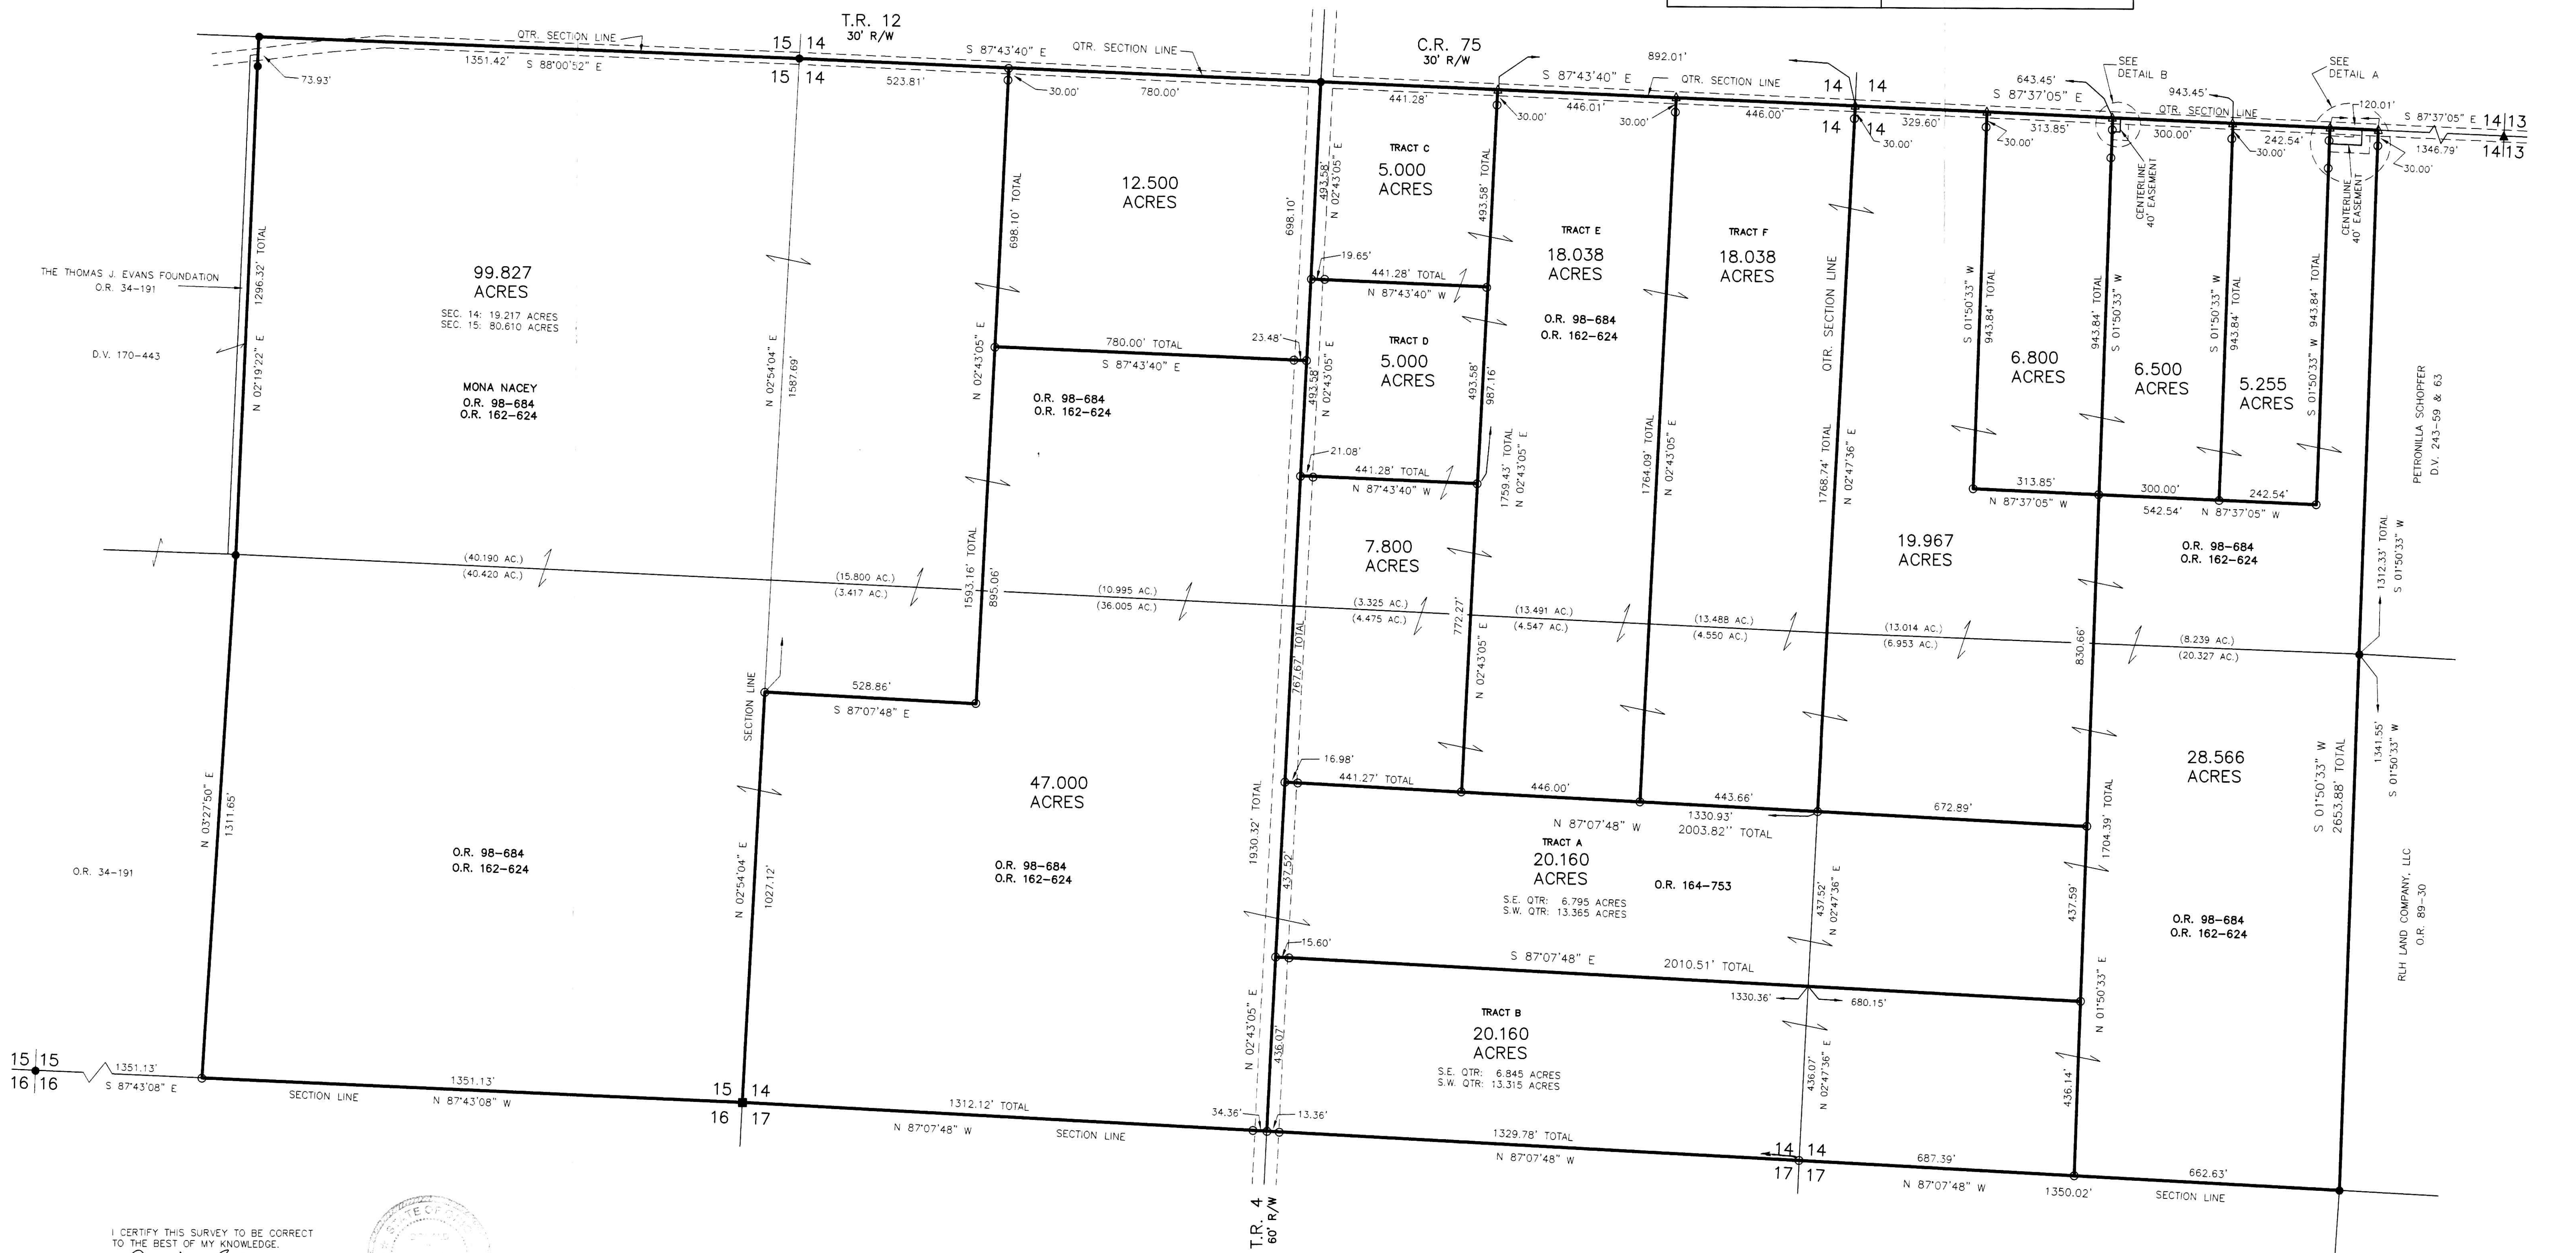

I CERTIFY THIS SURVEY TO BE CORRECT  
TO THE BEST OF MY KNOWLEDGE.  
*Donald C. Baker*  
DONALD C. BAKER PS 6938  
DATE: NOVEMBER 19, 2003  
FDB\KES\ERZ\ALG\AEG  
File Name: C:\JOBS\S-942-03\DCB\MLD



DONALD C. BAKER SURVEYING  
138 N. CLAY ST.  
MILLERSBURG, OH 44654  
PH. 330-674-4788  
FAX: 330-674-6027

PLAT APPROVED  
*12/17/03*