

200400033988 CRITCHFIELD... & JOHNSTON ATTYS MILLERSBURG, OH

RICHLAND TOWNSHIP N.E. & S.E. QTRS. SECTION 16 N.W. & S.W. QTRS. SECTION 17 T-8 N; R-8 W HOLMES COUNTY, OH

SURVEYED FOR: JIM PATTERSON

CARL JAMES & KATHLEEN KAY PATTERSON D.V. 213-442

(A) CARL JAMES & KATHLEEN KAY PATTERSON D.V. 213-442 O.R. 8-231

T.R. 33 UNKNOWN R/W

U.S. 62 R/W VARIES



JACOB J. HOCHSTETLER FAMILY PROPERTIES, LLC O.R. 132-282

JACOB J. HOCHSTETLER FAMILY PROPERTIES, LLC O.R. 132-286

BENJAMIN FRANKLIN JR. & DELORES JOHANNA GIAUQUE D.V. 189-785 O.R. 25-650

ROBERT L. & NELLIE B. CROSKY D.V. 166-363

DAN W. BYLER, ELSIE BYLER AN OHIO GENERAL PARTNERSHIP O.R. 162-627

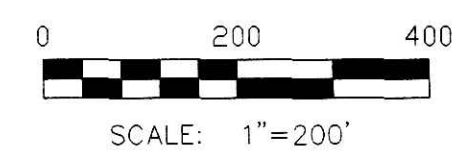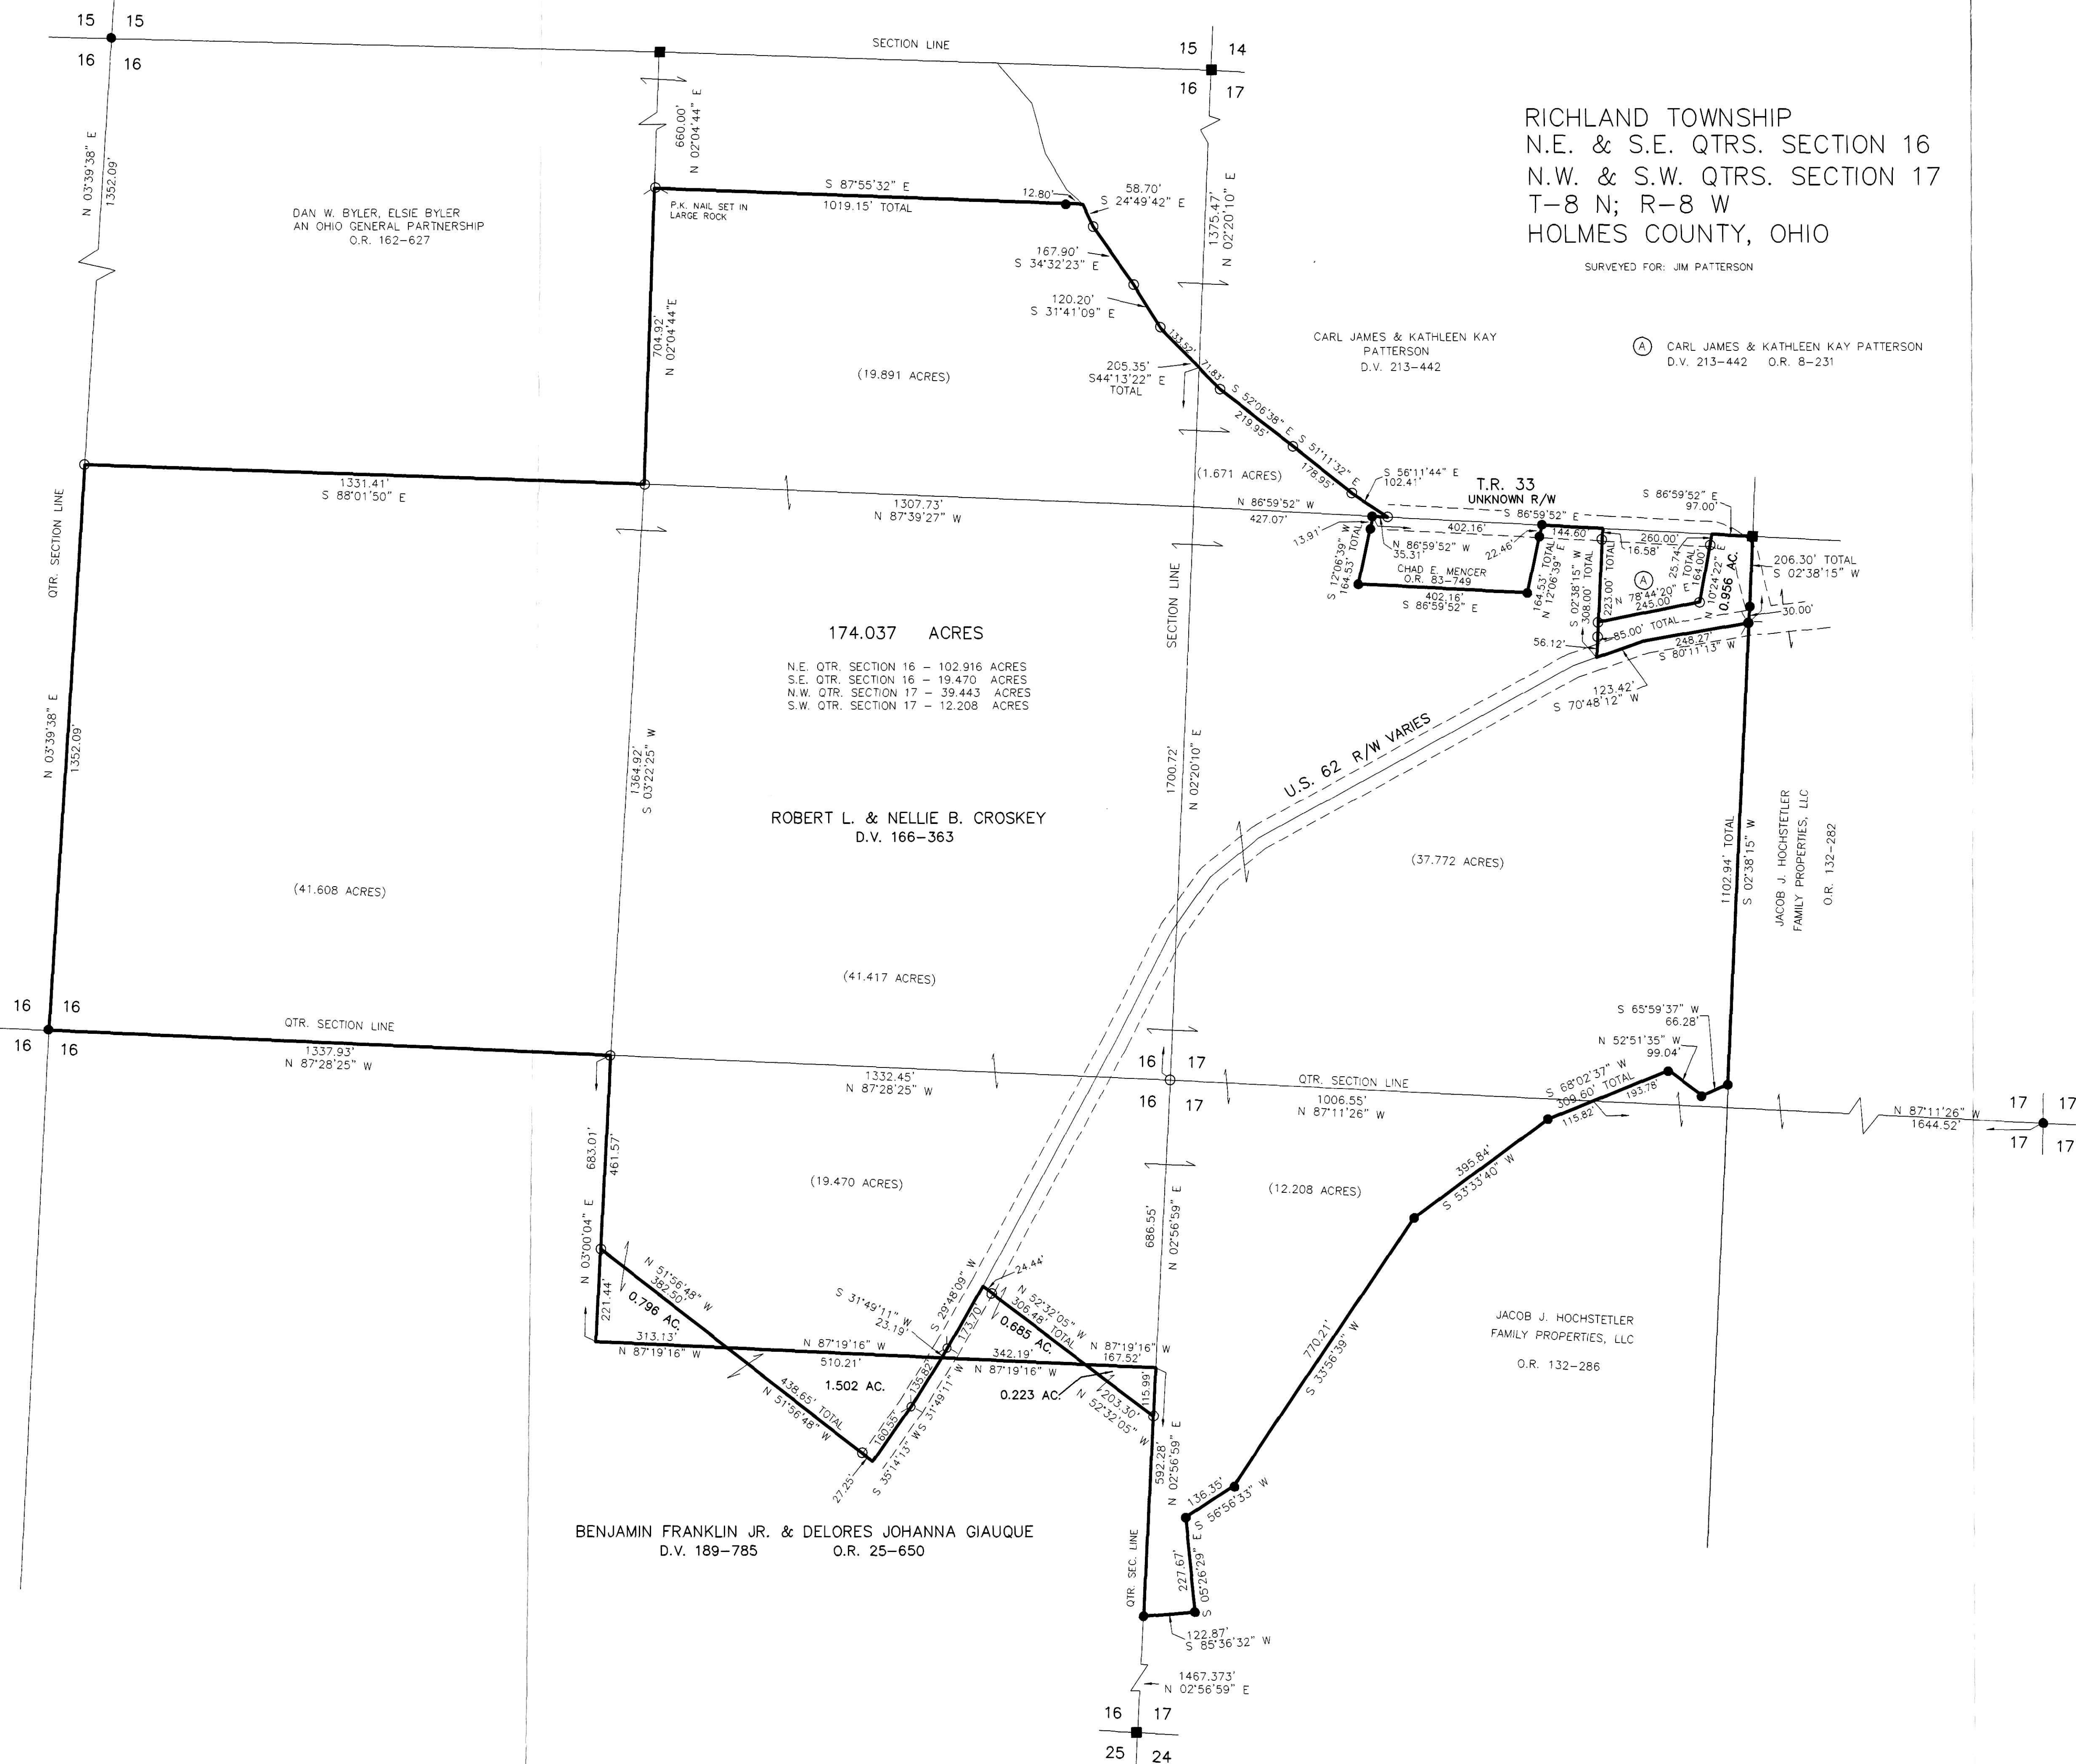

- STONE FOUND
- 5/8" REBAR FOUND UNLESS OTHERWISE NOTED
- P.K. NAIL FOUND
- P.K. NAIL SET
- 5/8" REBAR WITH I.D. CAP SET I.D. CAP MARKED "BAKER 6938"

- REFERENCES:
- DEED VOL. 166 PAGE 363
 - DEED VOL. 213 PAGE 442
 - O.R. VOL. 8 PAGE 231
 - O.R. VOL. 25 PAGE 650
 - O.R. VOL. 83 PAGE 749
 - O.R. VOL. 132 PAGE 282
 - O.R. VOL. 132 PAGE 286
 - PLAT VOL. 16 PAGE 644
 - PLAT VOL. 17 PAGE 857
 - PLAT VOL. 16 PAGE 758

BEARINGS FROM PLAT VOL. 16 PAGE 644



I CERTIFY THIS SURVEY TO BE CORRECT TO THE BEST OF MY KNOWLEDGE.
Donald C. Baker
DONALD C. BAKER PS 6938
FDB/AEG DATE: MARCH 23, 2004
File Name: C:\JOBS\S-77-04

DONALD C. BAKER SURVEYING
138 N. CLAY ST.
MILLERSBURG, OH 44654
PH. 330-674-4788
FAX: 330-674-6027

APPROVED FOR TRANSFER ONLY NO SUBDIVISION PLAT REQUIRED. (O.R.C. 711.02 & 711.131) Lot(s) not for recording unless approved by Board of Health, HOLMES CO. PLANNING COM. Approved by: [Signature] Date: [Signature]

PLAT APPROVED
[Signature]
11/27/2004