

MECHANIC TOWNSHIP
S.W. QTR. SECTION 10
N.W. QTR. SECTION 11
T-8 N; R-6 W
HOLMES COUNTY, OHIO

SURVEYED FOR: JOHN ERB




- REFERENCES:
- DEED VOL. 272 PAGE 352
 - DEED VOL. 256 PAGE 590
 - DEED VOL. 157 PAGE 558
 - O.R. VOL. 48 PAGE 771
 - O.R. VOL. 90 PAGE 658
 - O.R. VOL. 70 PAGE 212
 - O.R. VOL. 72 PAGE 451
 - O.R. VOL. 72 PAGE 703
 - PLAT VOL. 18 PAGE 100
 - PLAT VOL. 17 PAGE 819
 - PLAT VOL. 16 PAGE 33
 - PLAT VOL. 17 PAGE 463
 - PLAT VOL. 2 PAGE 233
 - PLAT VOL. 17 PAGE 847
 - PLAT VOL. 12 PAGE 71
 - PLAT VOL. 16 PAGE 412

BEARINGS FROM PLAT VOL. 18 PAGE 100

Instrument Book Page
200400034478 OR 2 390

200400034478
PAUL A.
MILLER LAW
MILLERSBURG, OH

200400034478
Filed for Record in
HOLMES COUNTY OH
SALLY MILLER
12-22-2004 At 02:07 pm.
20.40
OR Book 2 Page 390 - 390
OR vol 177 pgs 810 - 813 - 815

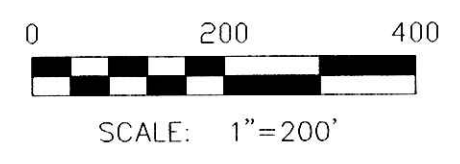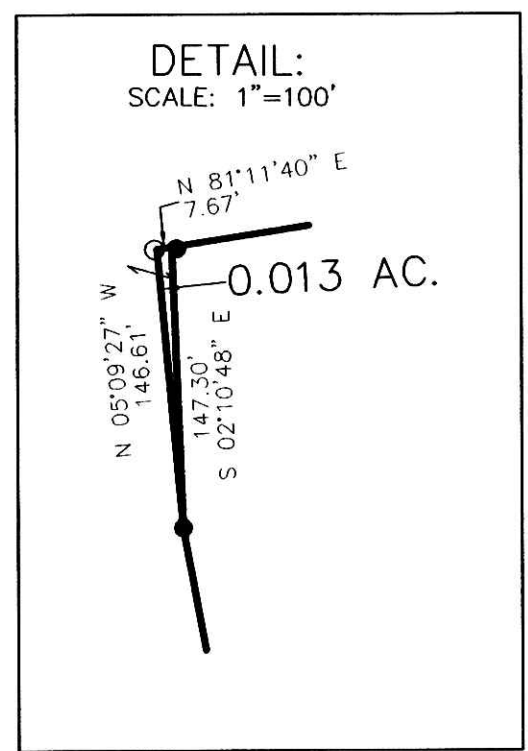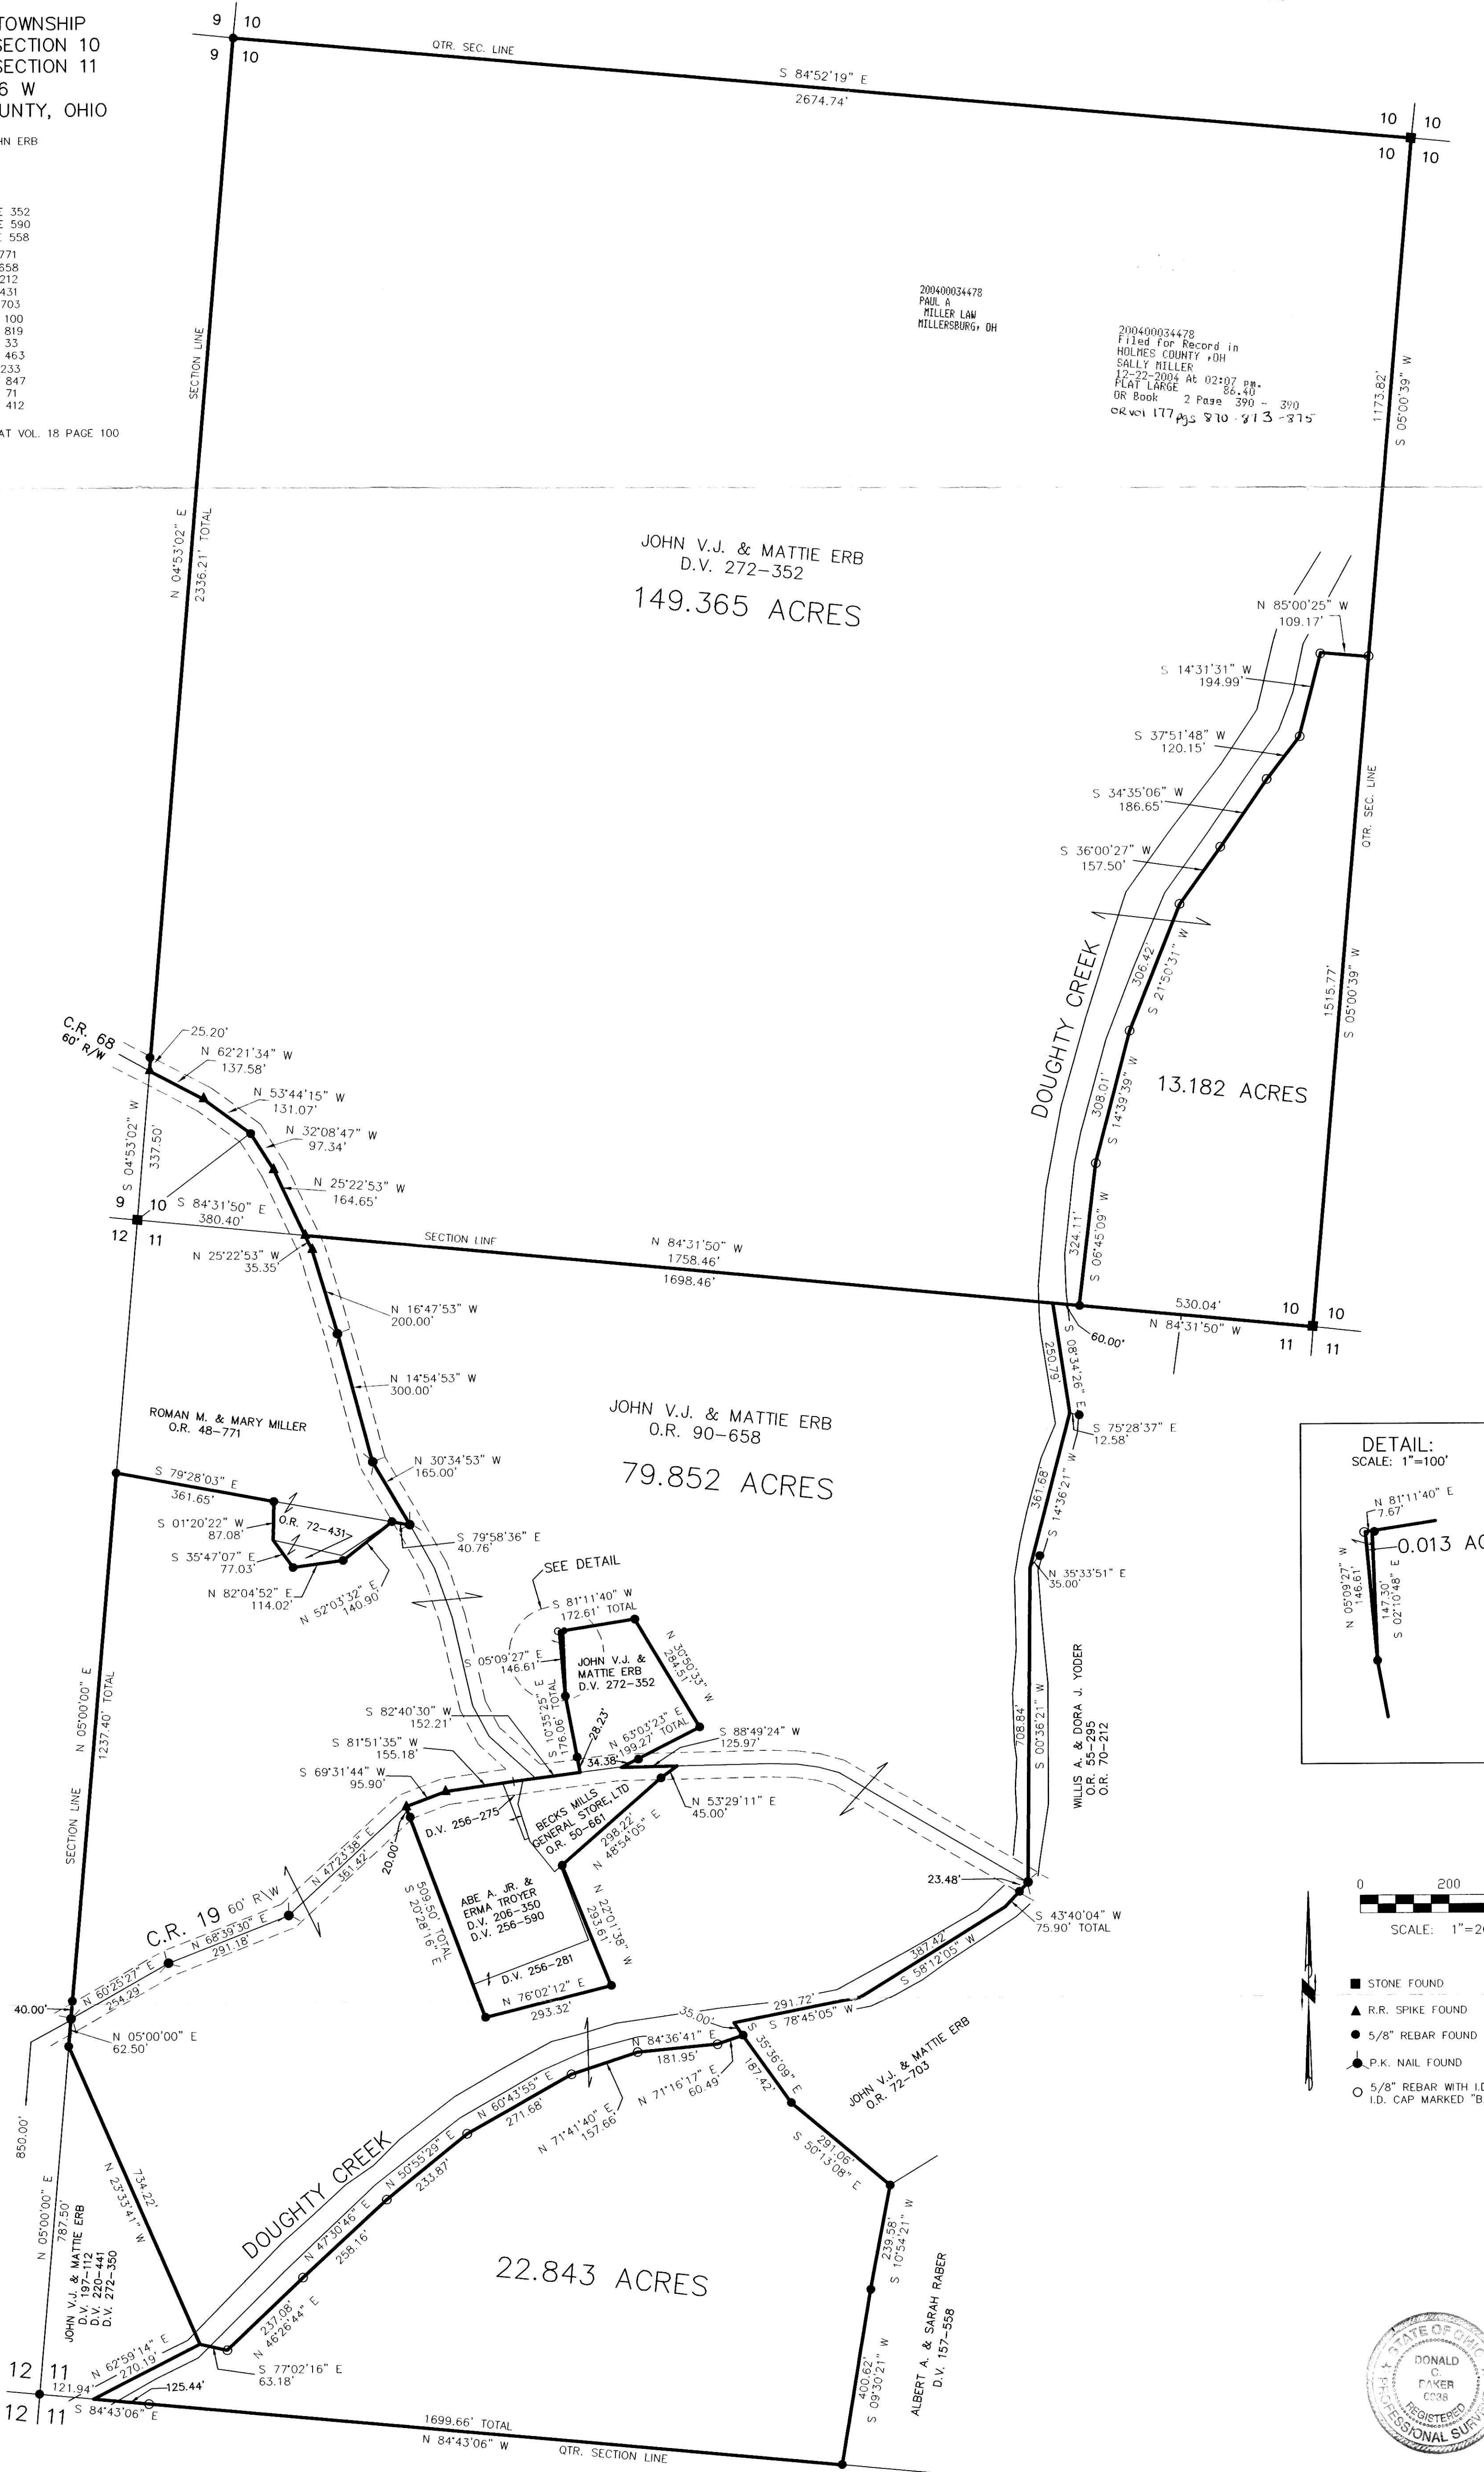

- STONE FOUND
- ▲ R.R. SPIKE FOUND
- 5/8" REBAR FOUND
- P.K. NAIL FOUND
- 5/8" REBAR WITH I.D. CAP SET I.D. CAP MARKED "BAKER 6938"



I CERTIFY THIS SURVEY TO BE CORRECT TO THE BEST OF MY KNOWLEDGE.
 DONALD C. BAKER PS 6938
 DATE: DEC. 8, 2004
 FDB/ALG
 File Name: C:\WORK\S-824-04\COMP S-756-04

DONALD C. BAKER SURVEYING
 138 N. CLAY ST.
 MILLERSBURG, OH 44654
 PH. 330-674-4788
 FAX: 330-674-6027

PLAT APPROVED
[Signature]