


PRAIRIE TOWNSHIP
N.W. QTR. SECTION 10
N.E. QTR. SECTION 9
S.E. QTR. SECTION 4
T-13 N; R-13 W
HOLMES COUNTY OHIO

SURVEYED FOR: CONNIE ZUGA & BONNIE CONDRY

Instrument 200500041004 OR Book Page 2 414



200500041004
Filed for Record in
HOLMES COUNTY, OH
SALLY MILLER
12-28-2005 At 04:08 pm.
PLAT LARGE 86.40
OR Book 2 Page 414 - 414
ORV 185 page 5 2678+2651

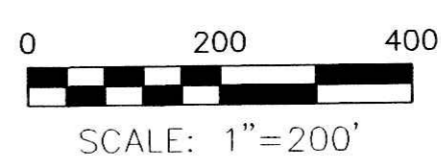

- ▲ P.K. NAIL FOUND
- ▲ R.R. SPIKE FOUND
- 5/8" REBAR FOUND
- UNLESS OTHERWISE NOTED
- MAG NAIL SET
- △ R.R. SPIKE SET
- 5/8" REBAR SET WITH I.D. CAP
- I.D. CAP MARKED "BAKER 6938"

- REFERENCES
- DEED VOL. 262 PAGE 54
 - DEED VOL. 262 PAGE 863
 - DEED VOL. 256 PAGE 478
 - DEED VOL. 274 PAGE 652
 - DEED VOL. 248 PAGE 652
 - DEED VOL. 192 PAGE 225
 - O.R. VOL. 173 PAGE 2789
 - O.R. VOL. 129 PAGE 215
 - PLAT VOL. 2 PAGE 226
 - PLAT VOL. 12 PAGE 876
 - PLAT VOL. 6 PAGE 31
 - PLAT VOL. 17 PAGE 352
- BEARINGS FROM DEED VOL. 192 PG. 245

200500041004
ATTY THOMAS H. HISRIC

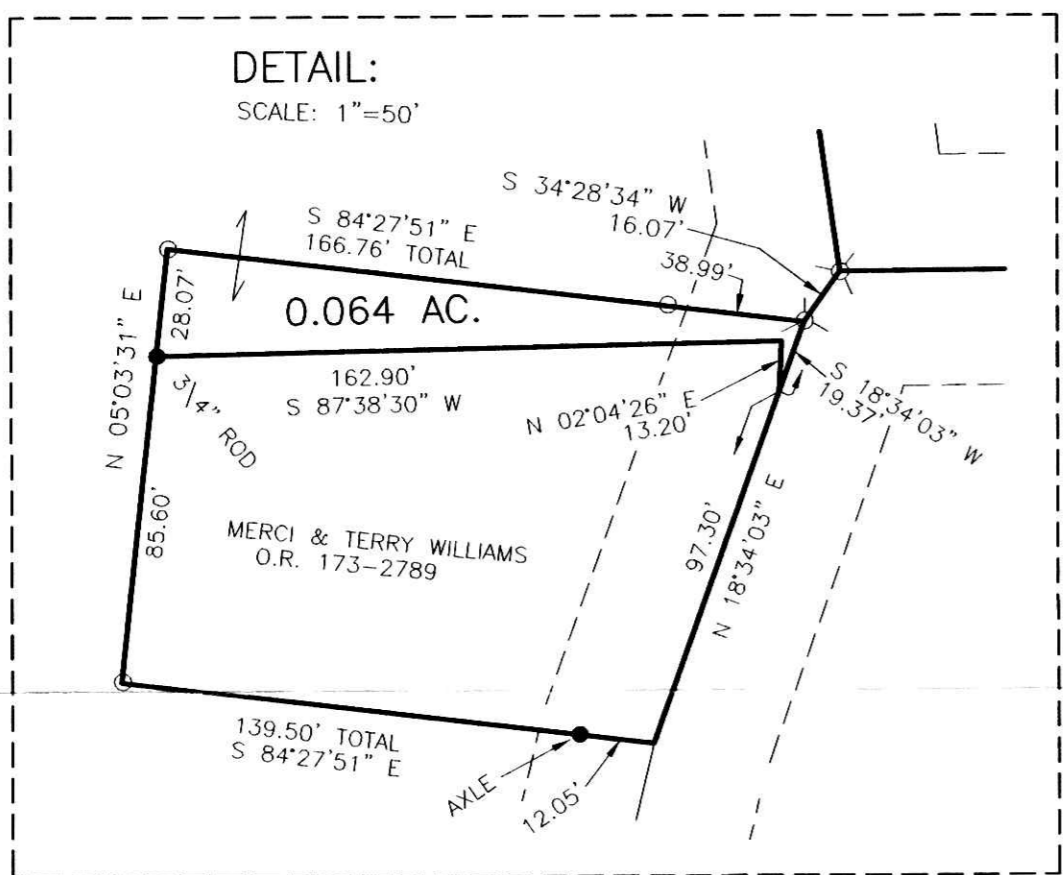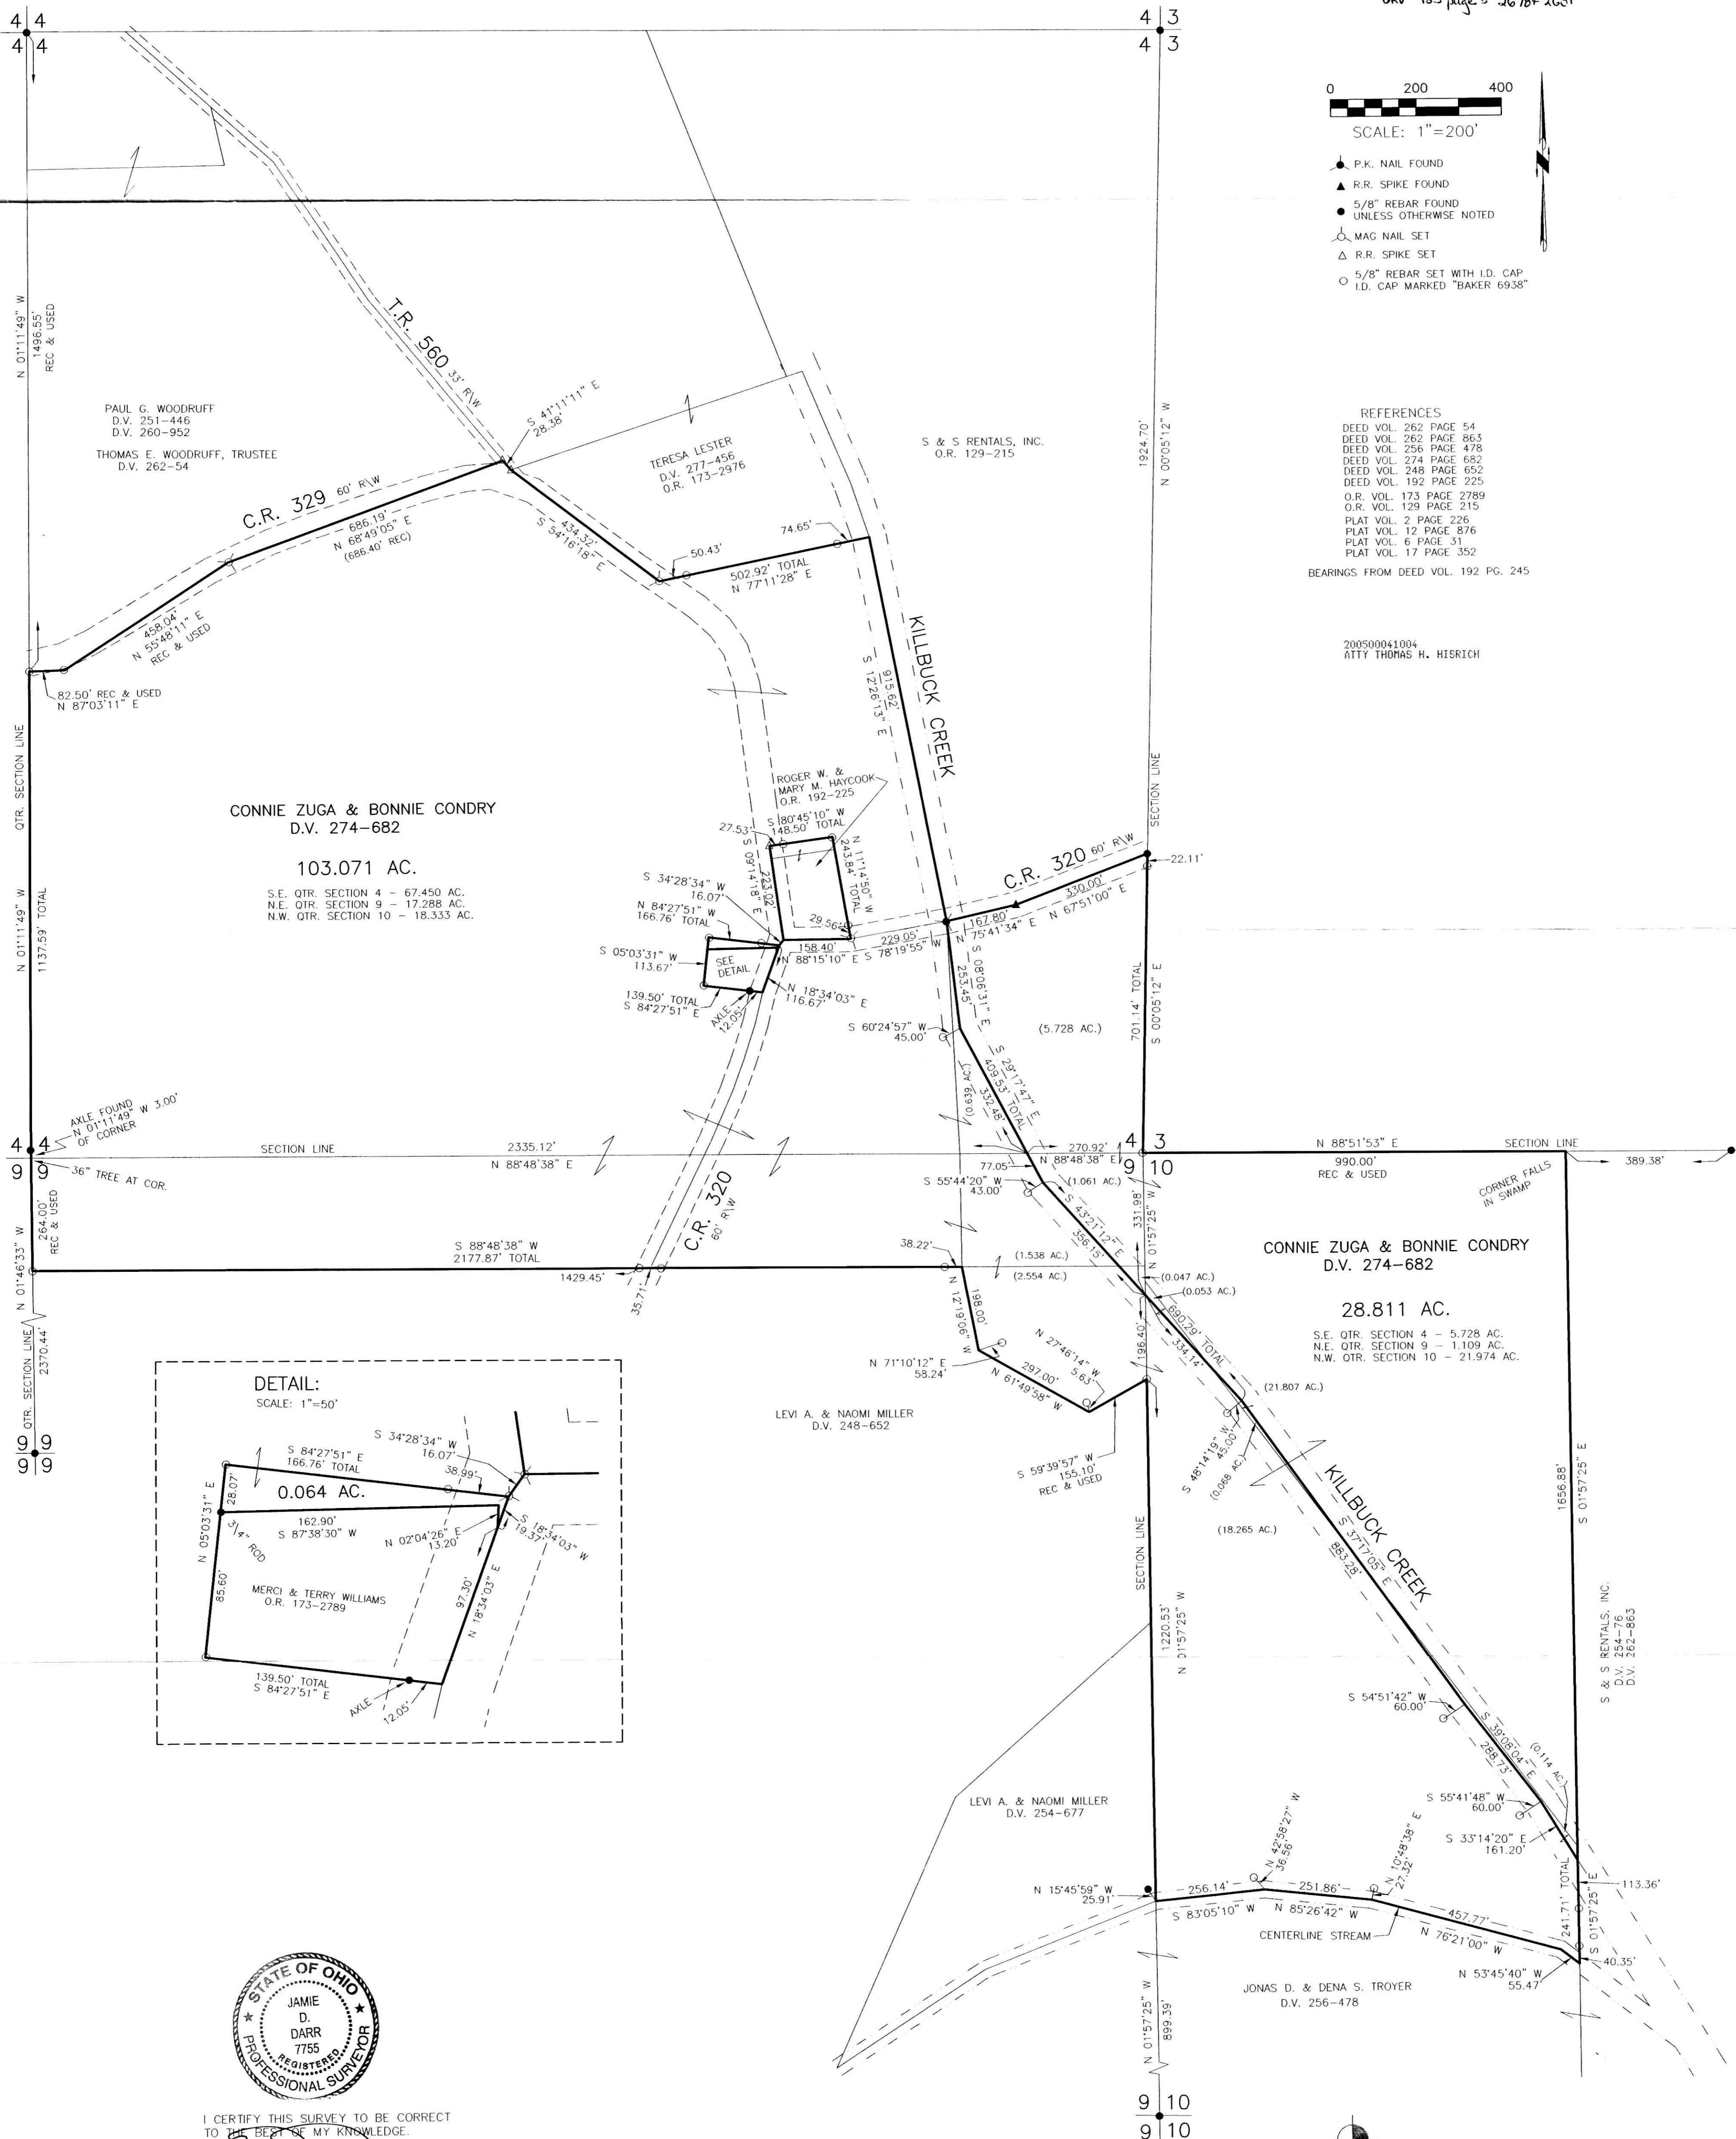

I CERTIFY THIS SURVEY TO BE CORRECT TO THE BEST OF MY KNOWLEDGE.

JAMIE D. DARR P.S. 7755
DATE: DEC. 5, 2005
WDL/ERZ
FILE NAME: WORK3\S-455-05

DONALD C. BAKER SURVEYING
138 N. CLAY STREET
MILLERSBURG, OHIO 44654
PH. 330-674-4788
FAX 330-674-6027