


RICHLAND TOWNSHIP  
N.E., N.W. & S.W. QTRS. SECTION 3  
T-8 N; R-9 W  
HOLMES COUNTY, OHIO


SURVEYED FOR: DURIS ATCHERSON

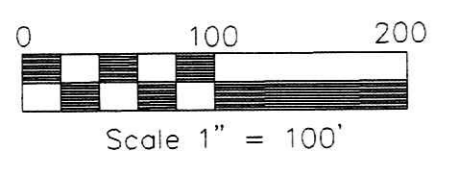

- P.K. NAIL FOUND
- 5/8" REBAR FOUND
- 5/8" REBAR WITH I.D. CAP SET I.D. CAP MARKED "BAKER 6938"
- P.K. NAIL SET

REFERENCES:

- DEED VOL. 206 PAGE 592
  - DEED VOL. 175 PAGE 103
  - DEED VOL. 278 PAGE 738
  - DEED VOL. 273 PAGE 772
  - DEED VOL. 197 PAGE 31
- BEARINGS ASSUMED

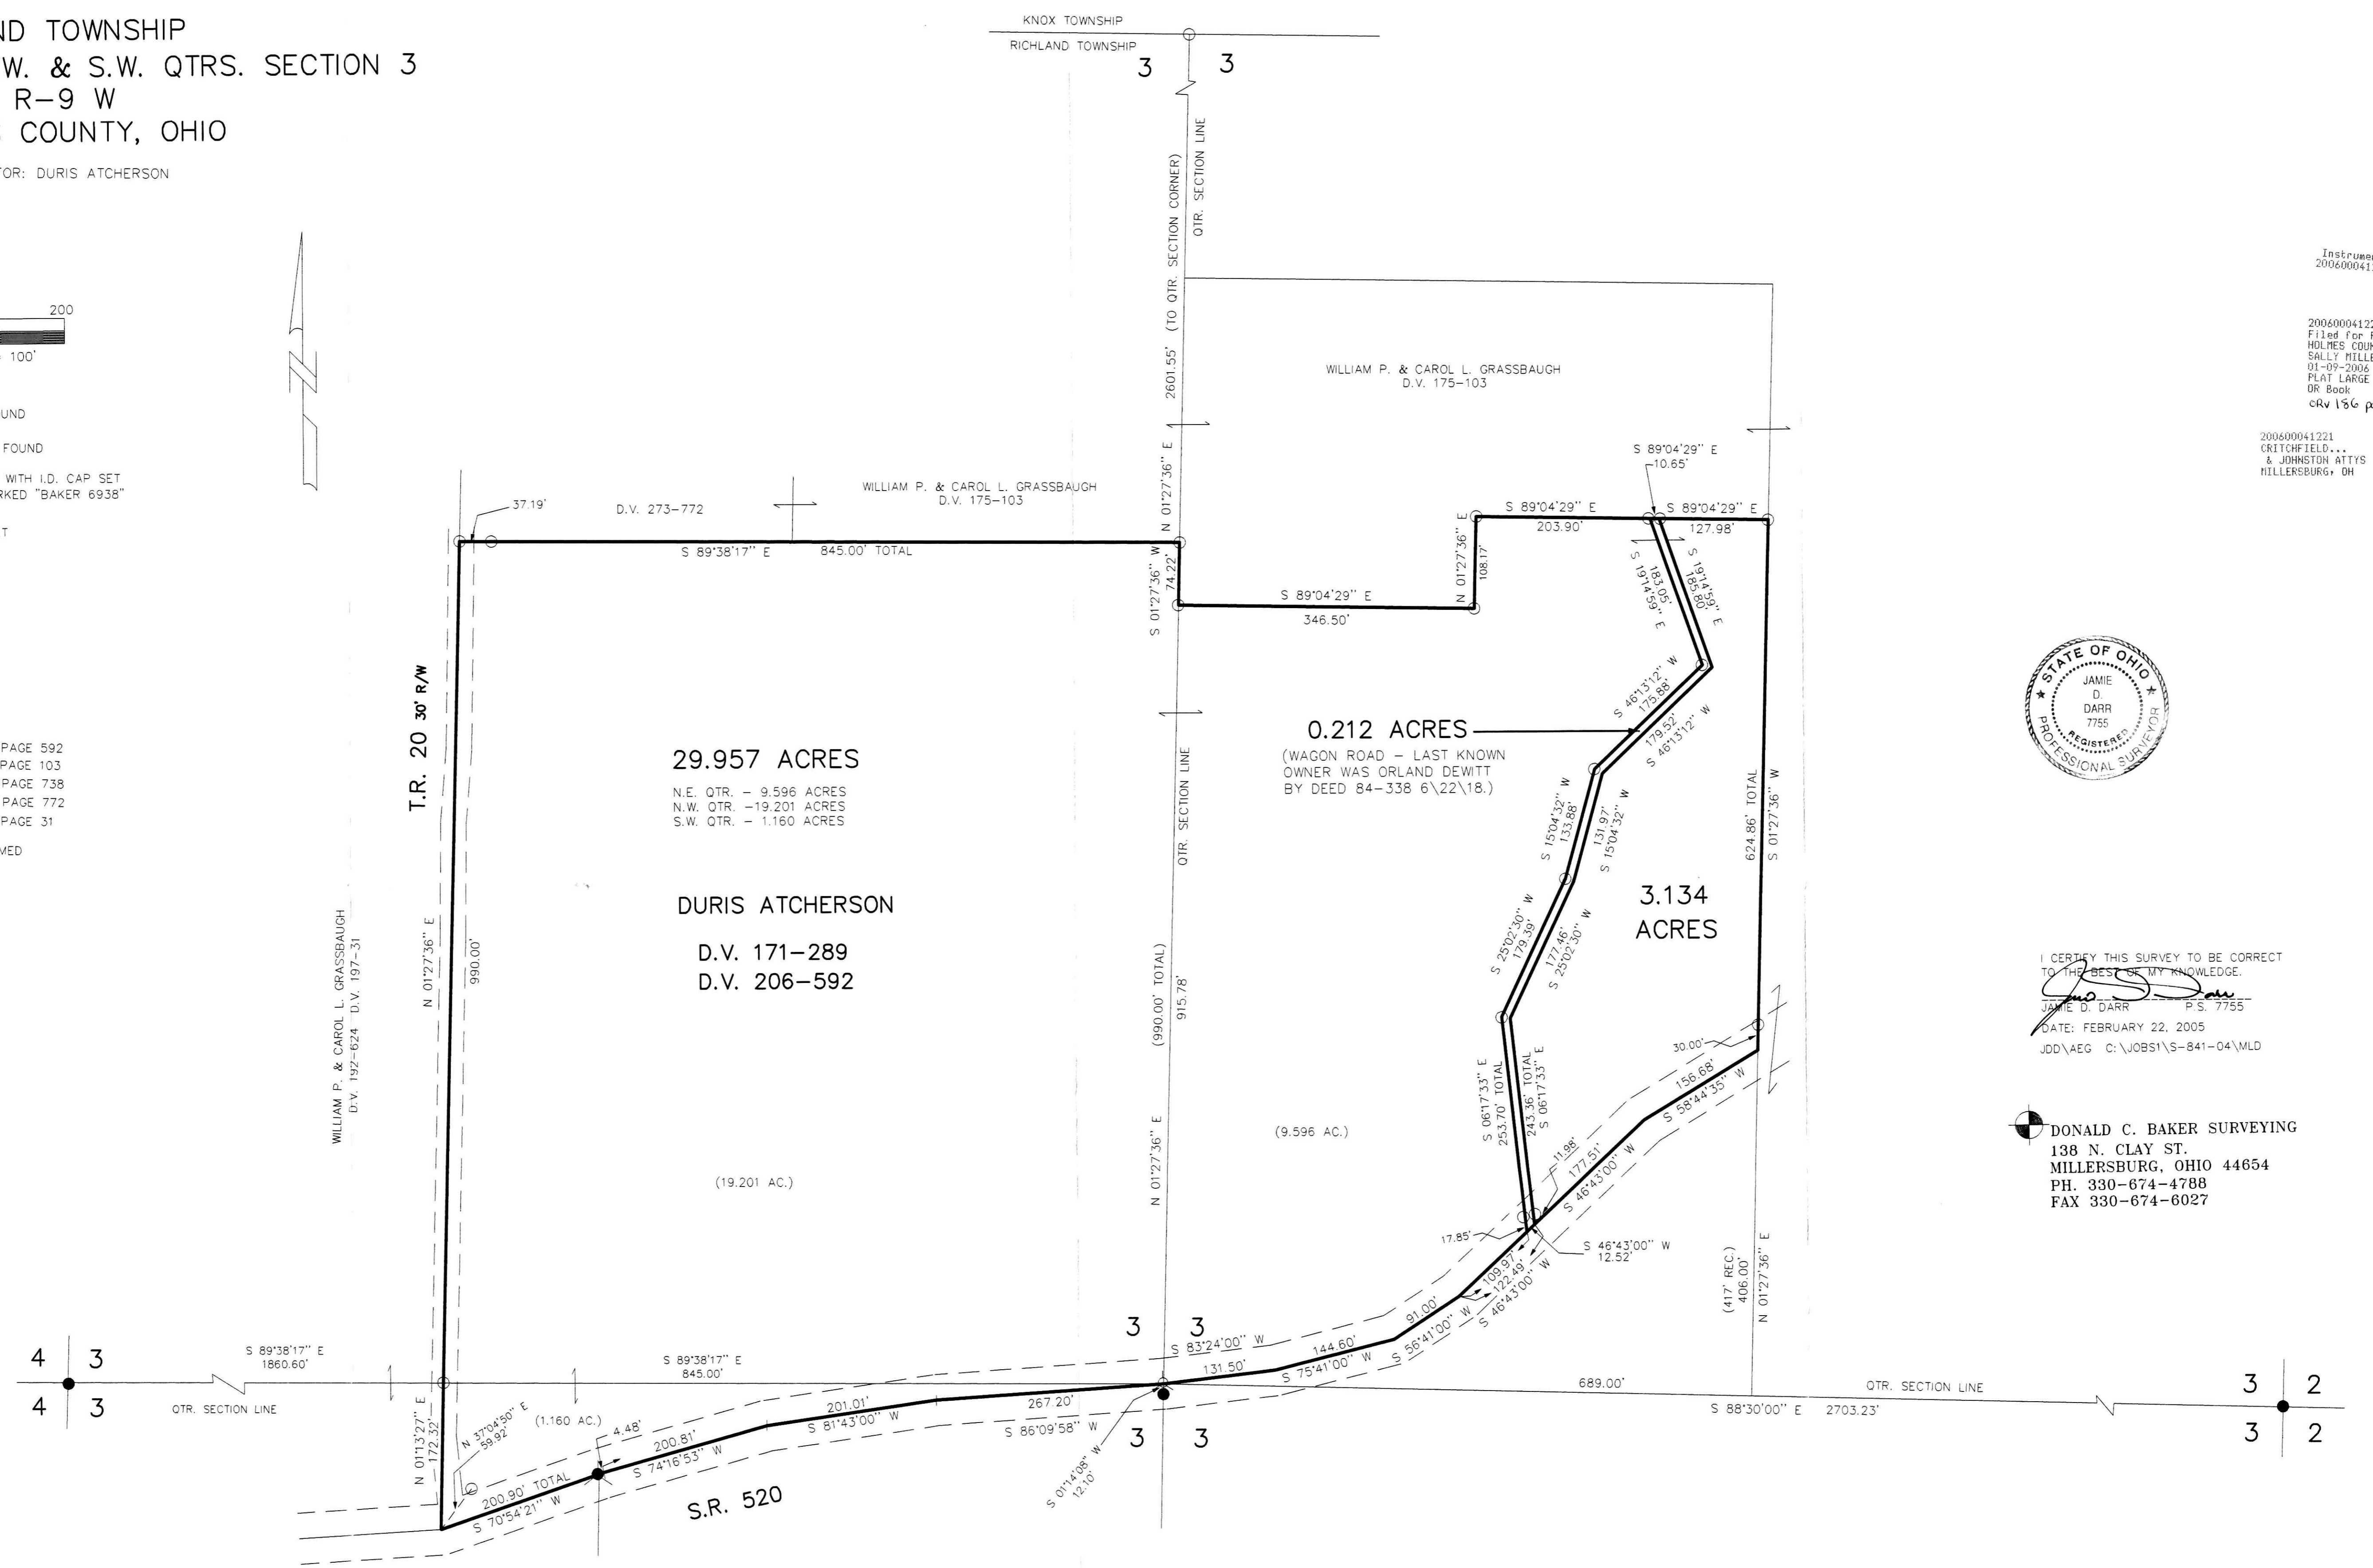

Instrument 200600041221 OR Book Page 3 5

200600041221  
Filed for Record in  
HOLMES COUNTY, OH  
SALLY MILLER  
01-09-2006 At 02:27 pm.  
PLAT LARGE 86.40  
OR Book 3 Page 5 -  
c/v 186 page 90

200600041221  
CRITCHFIELD...  
& JOHNSTON ATTYS  
MILLERSBURG, OH



I CERTIFY THIS SURVEY TO BE CORRECT  
TO THE BEST OF MY KNOWLEDGE.  
*J. D. Darr*  
JAMIE D. DARR P.S. 7755  
DATE: FEBRUARY 22, 2005  
JDD\AEG C:\JOBS1\S-841-04\MLD

DONALD C. BAKER SURVEYING  
138 N. CLAY ST.  
MILLERSBURG, OHIO 44654  
PH. 330-674-4788  
FAX 330-674-6027