


BERLIN TOWNSHIP  
 4TH. QTR., LOT 6  
 T-9 N; R-6 W  
 HOLMES COUNTY, OHIO

SURVEYED FOR: DANIEL & SUSAN MILLER


REFERENCES

- DEED VOL. 108 PAGE 128
- DEED VOL. 203 PAGE 662
- DEED VOL. 230 PAGE 614
- DEED VOL. 241 PAGE 468
- O.R. VOL. 45 PAGE 57
- O.R. VOL. 153 PAGE 685
- O.R. VOL. 173 PAGE 414
- O.R. VOL. 174 PAGES 3218 & 3221
- O.R. VOL. 195 PAGE 718
- PLAT VOL. 4 PAGES 109 & 116
- PLAT VOL. 8 PAGE 324
- PLAT VOL. 10 PAGES 227, 540 & 619
- PLAT VOL. 13 PAGE 174
- PLAT VOL. 17 PAGE 68
- PLAT VOL. 18 PAGES 542 & 651
- PLAT VOL. 19 PAGES 101 & 951
- BEARINGS FROM PLAT VOL. 17 PAGE 68

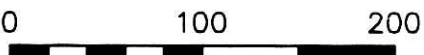

SCALE: 1"=100'

- 5/8" REBAR FOUND UNLESS OTHERWISE NOTED
- ▲ R.R. SPIKE SET
- 5/8" REBAR SET WITH I.D. CAP I.D. CAP MARKED "BAKER 6938"

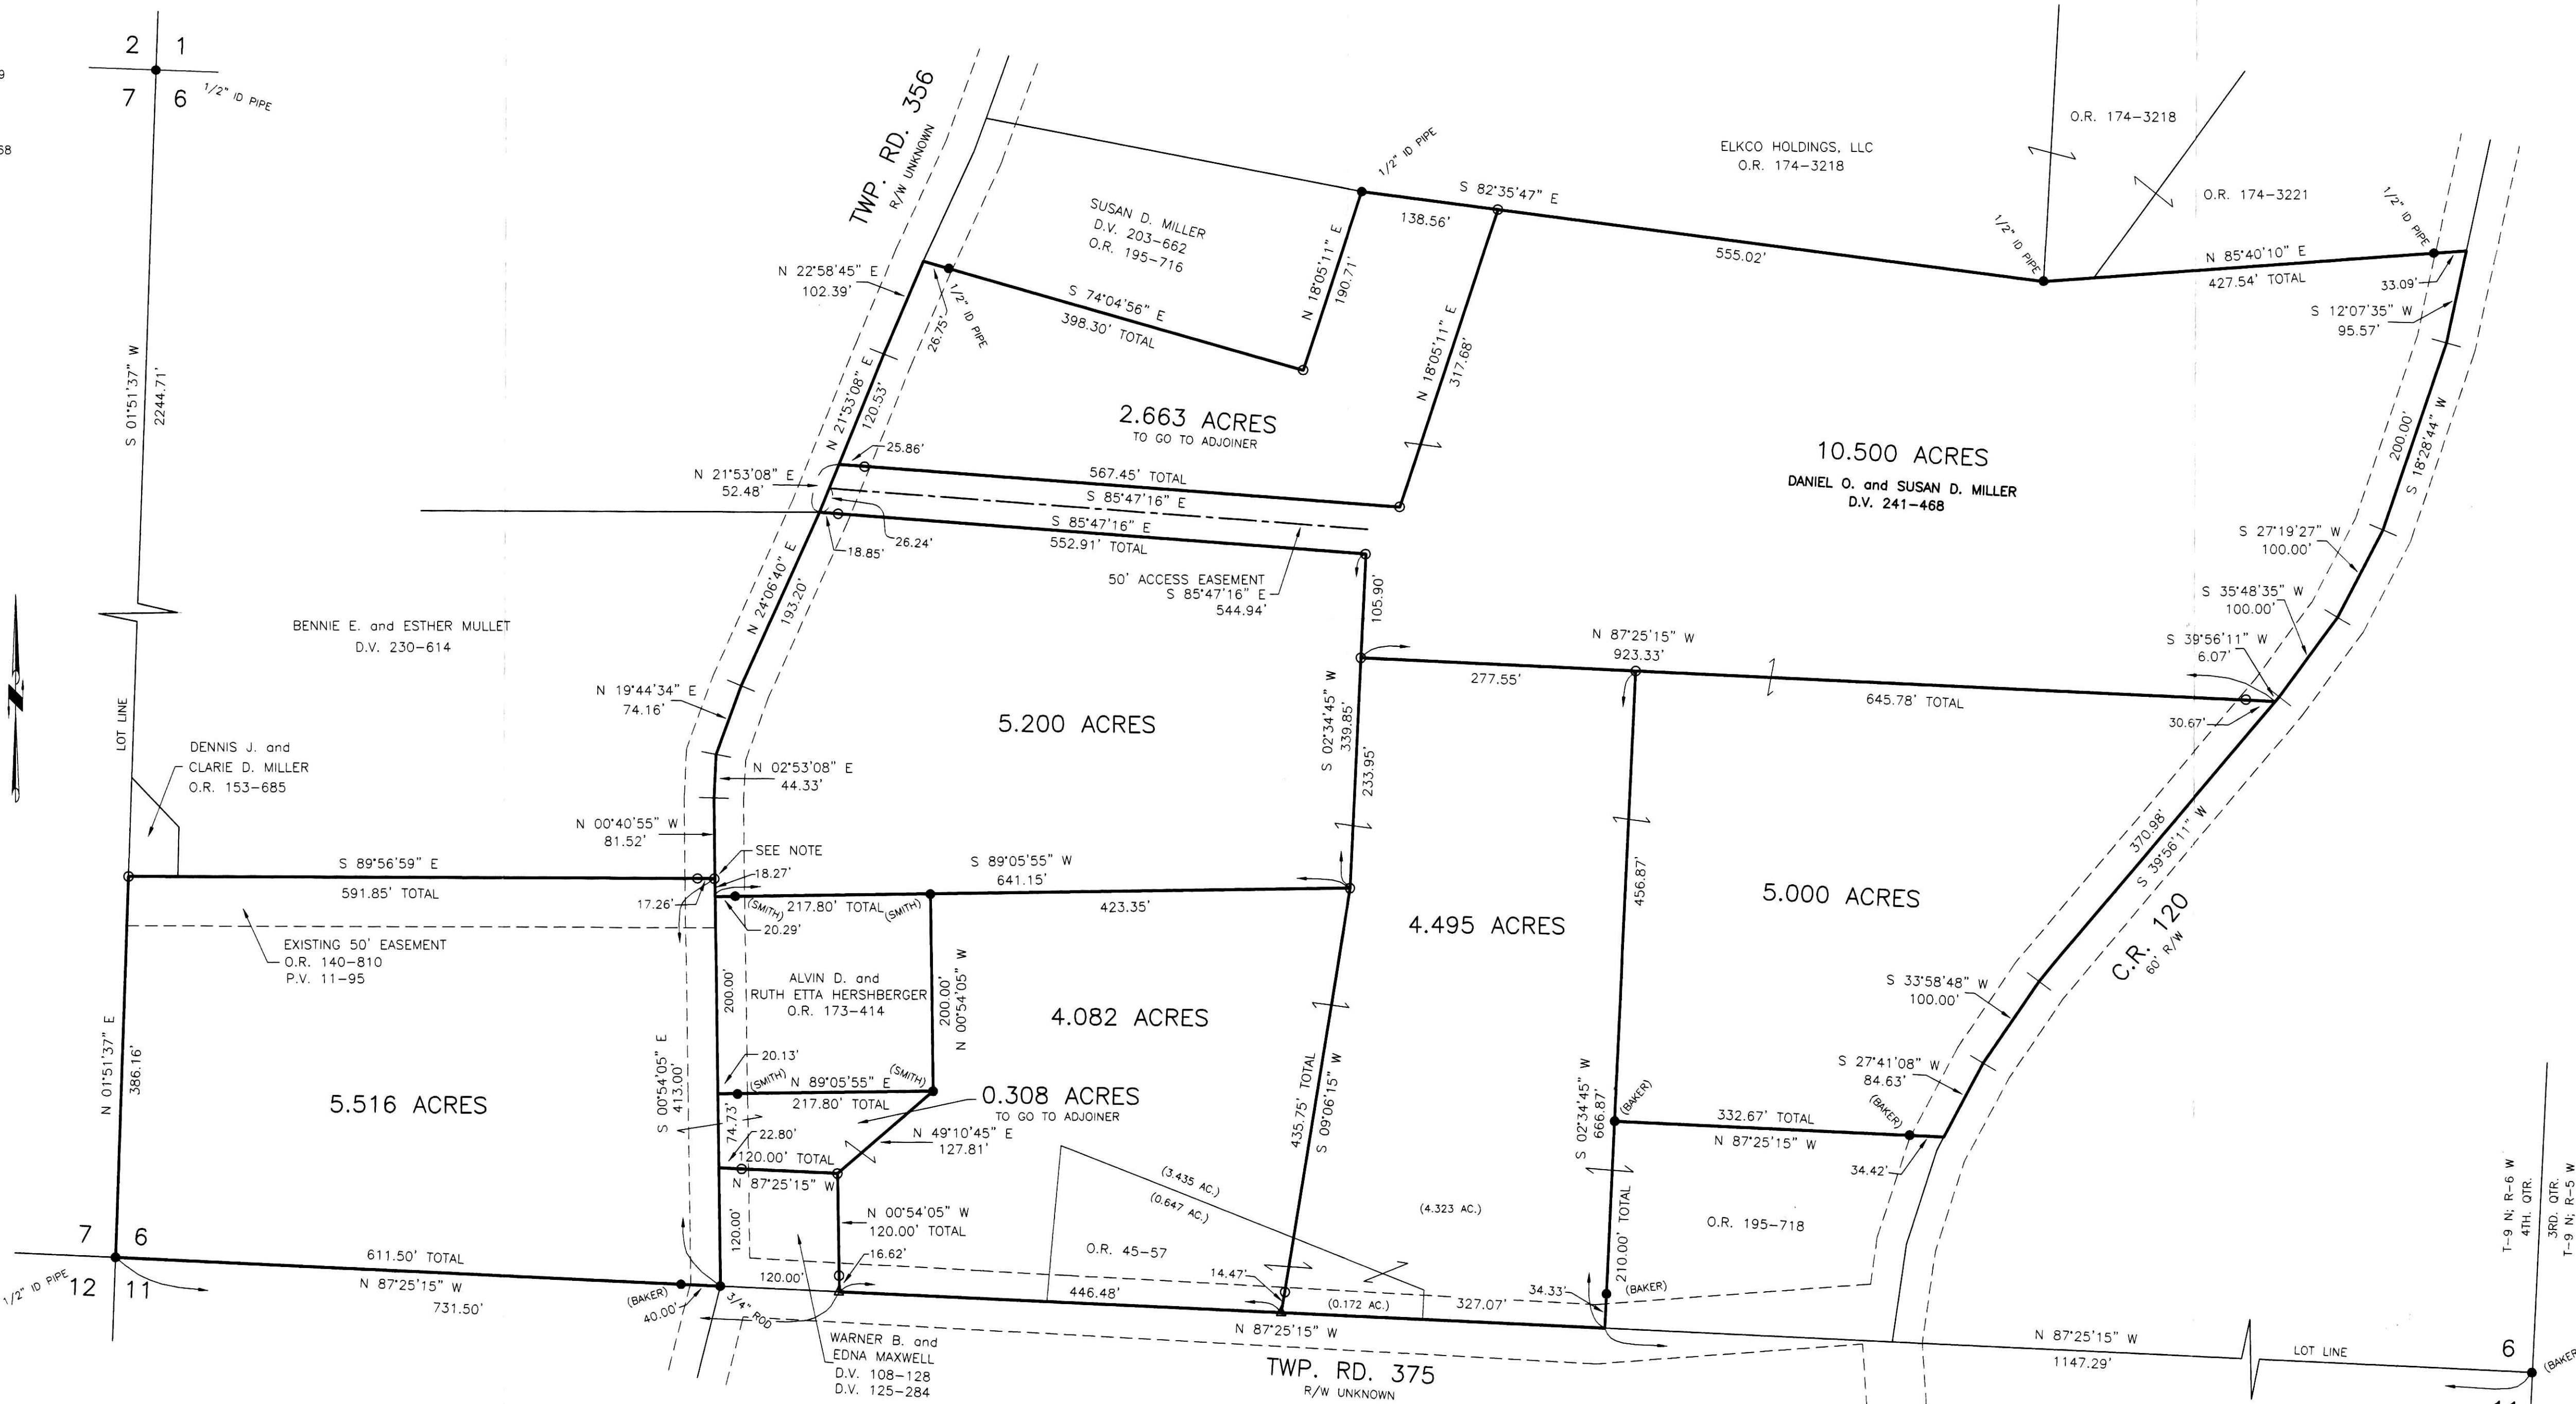

NOTE:  
 A 3/4" ROD WAS FOUND 18" DEEP  
 IN THE CENTER OF TWP. RD. 356.  
 A 5/8" REBAR WAS SET OVER THE  
 EXISTING MONUMENT.

Instrument 200700051172 Book Page 2 449

200700051172  
 Filed for Record in  
 HOLMES COUNTY, OH  
 SALLY MILLER  
 07-17-2007 AT 03:44 pm.  
 PLAT LARGE 86.40  
 OR Book 2 Page 449 - 449  
 OKV 198 page 1316

200700051172  
 THOMAS H  
 HERRICH ATTY  
 DOVER OH



APPROVED FOR TRANSFER ONLY  
 NO SUBDIVISION PLAT REQUIRED  
 (O.R.C. 711.001 & 711.191)  
 (a) not for building unless  
 approved by Board of Health  
 HOLMES CO. PLANNING COMM.  
 By: [Signature] Date: 7/17/07

I CERTIFY THIS SURVEY TO BE CORRECT  
 TO THE BEST OF MY KNOWLEDGE.  
 JAMIE D. DARR P.S. 7755  
 DATE: MAY 30, 2007  
 JDD\AEG\ERZ\FDB  
 FILE NAME: WORK3\S-155-07\ERZ

DONALD C. BAKER SURVEYING  
 138 N. CLAY STREET  
 MILLERSBURG, OHIO 44654  
 PH. 330-674-4788  
 FAX 330-674-6027

PLAT APPROVED  
 7/21/2007