

Instrument 200700053065 DR Book Page 2 453


200700053065  
Filed for Record in  
HOLMES COUNTY OH  
SALLY MILLER  
10-30-2007 At 03:18 pm.  
PLAT LARGE 86.40  
DR Book 2 Page 453 - 453  
OR 200 p 2296

200700053065  
HEARTLAND  
TITLE  
MILLERSBURG OH



Robert L. Kasner P.E.P.S.

Plat of a Survey in  
Sec. 5, T8N, R8W of  
Richland Twp, Holmes Co, Ohio  
Robert L. Kasner P.E.P.S.  
7001 S.R. 33  
Millersburg, Ohio, 44654  
330-674-3146  
4/23/07

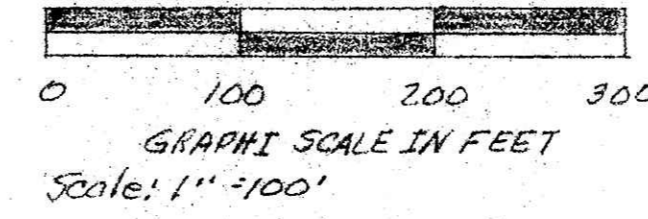


Bearing basis: P.B. 16 Pg. 119  
Data used: P.B. 16 Pg. 119  
P.B. 19 Pg. 648  
P.B. 7 Pg. 416  
P.B. 16 Pg. 181  
D.V. 266 Pg. 384  
D.V. 261 Pg. 181

Sarah M. & Eugene E. Stall  
D.V. 261 Pg. 380

Stone Fd.  
N.W. cor. S.W. 1/4 NE 1/4  
Sec. 5, T8N, R8W

Stone to Stone 55° 03' 24" W 1390.64' Surveyed

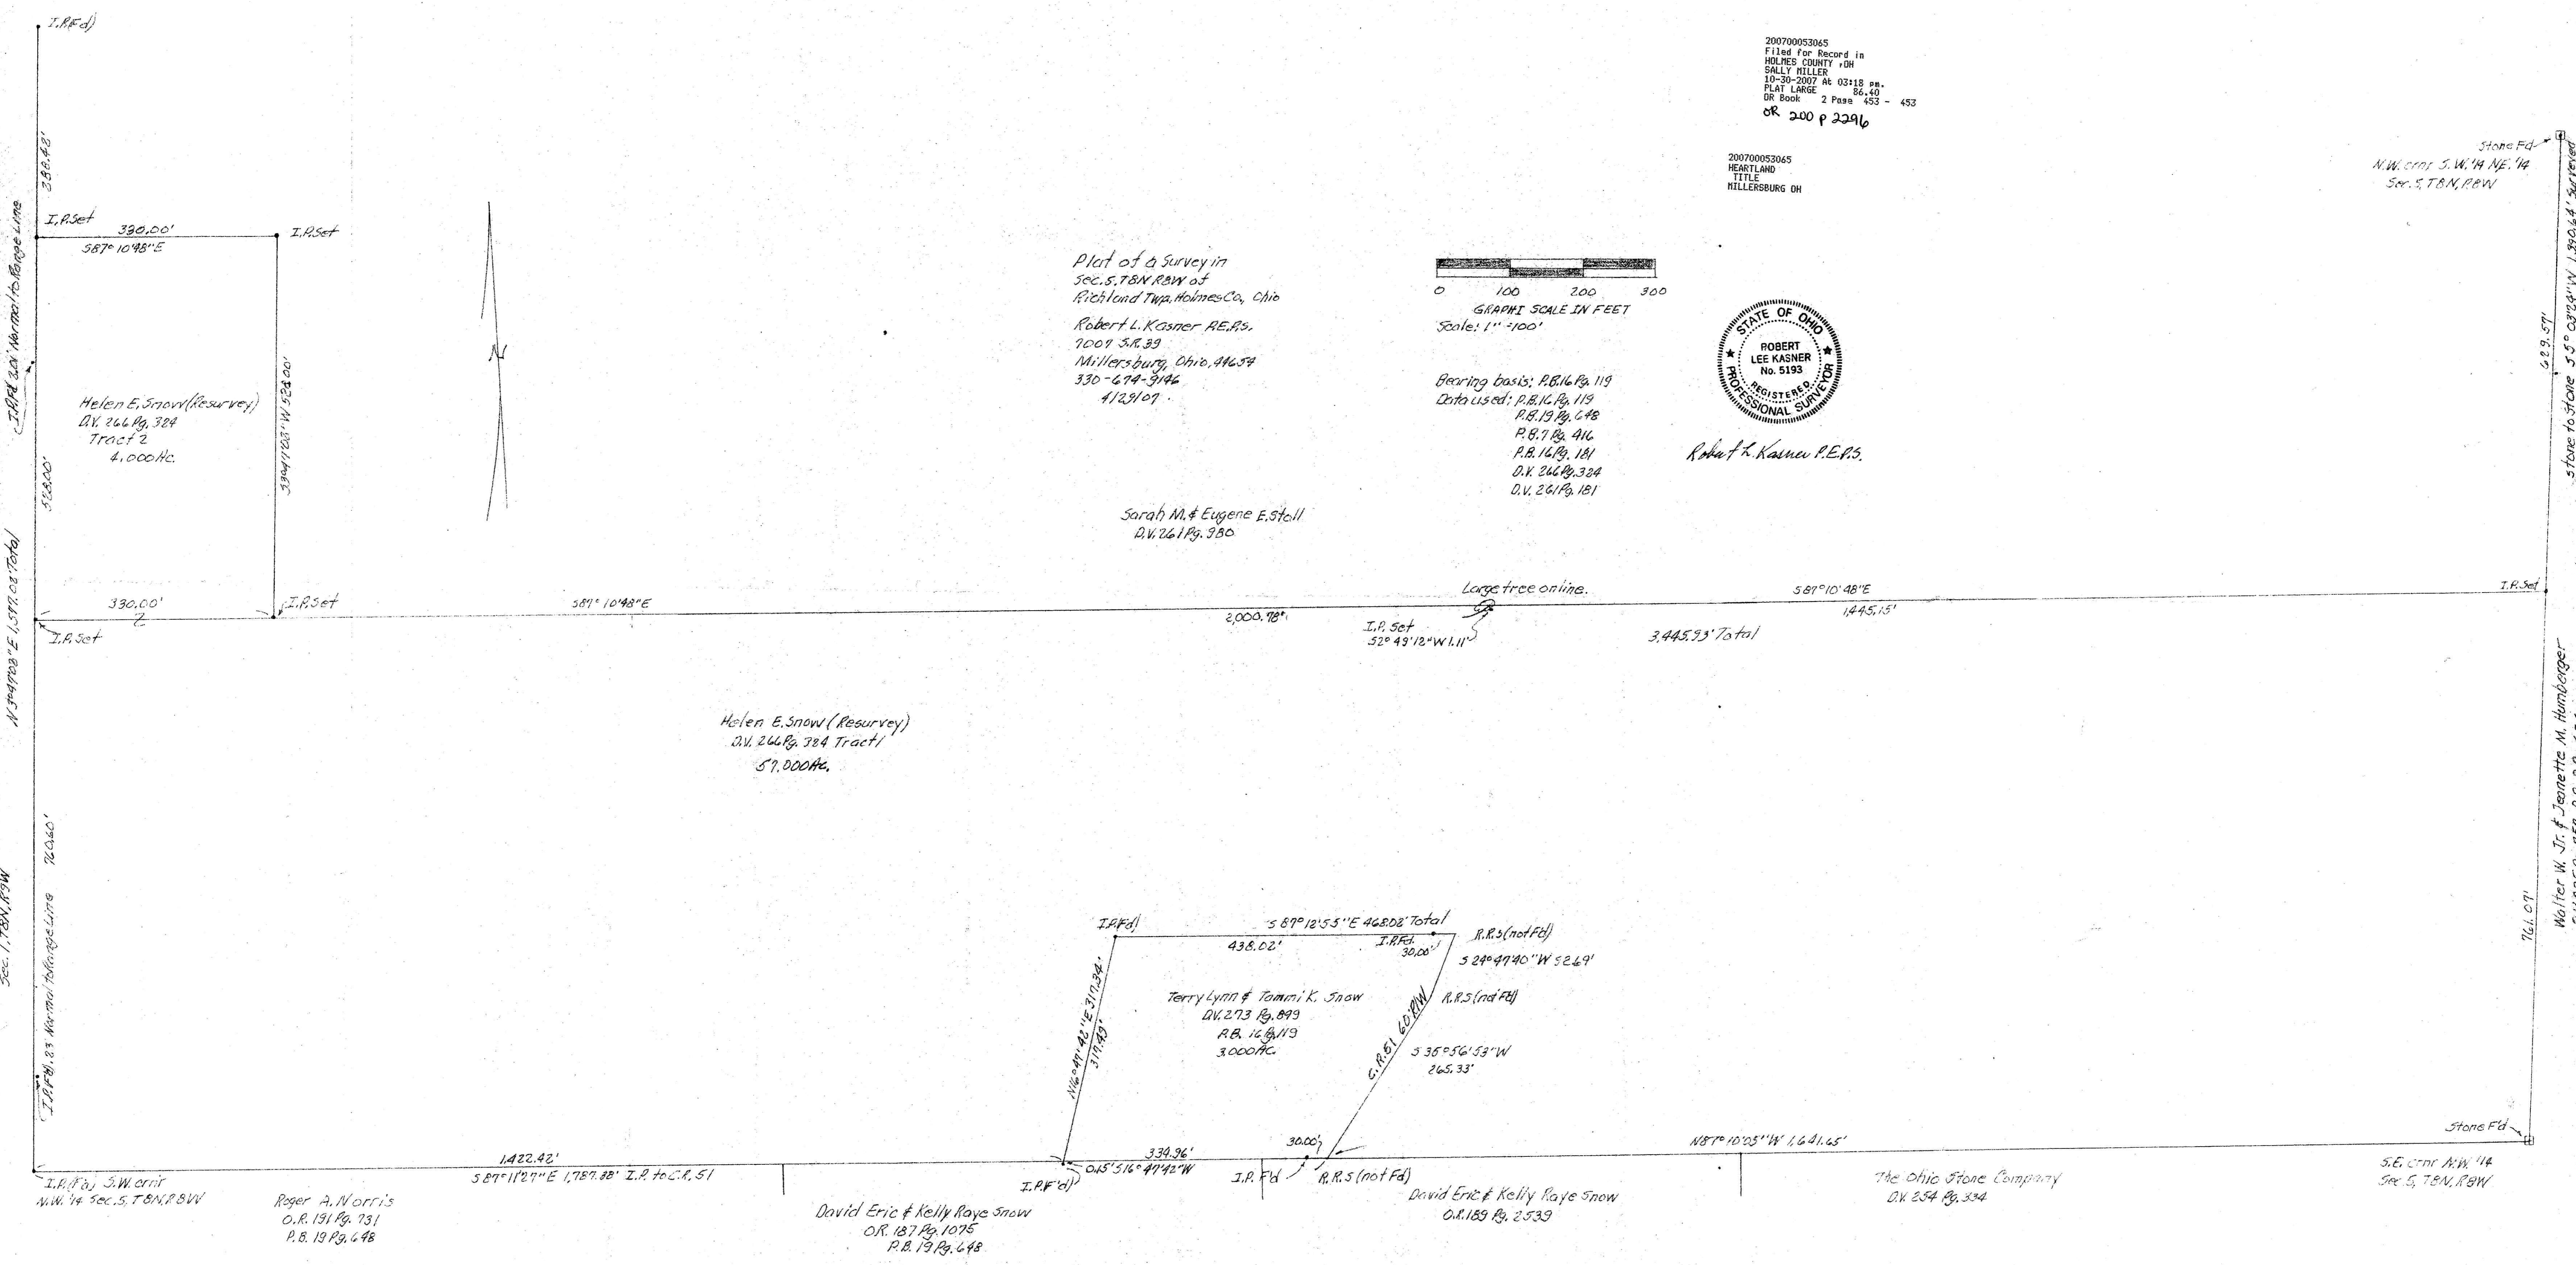

Walter W. Jr. & Jeanette M. Humbarger  
D.V. 265 Pg. 187 P.B. 8 Pg. 624

Stone Fd.  
S.E. cor. N.W. 1/4  
Sec. 5, T8N, R8W

The Ohio Stone Company  
D.V. 254 Pg. 334

David Eric & Kelly Raye Snow  
O.R. 189 Pg. 2533

David Eric & Kelly Raye Snow  
O.R. 187 Pg. 1075  
P.B. 19 Pg. 648

Roger A. Norris  
O.R. 191 Pg. 731  
P.B. 19 Pg. 648

PLAT APPROVED  
10/10/2007