

RETRACEMENT SURVEY OF D.V. 205-527 & O.R. 192-2257

BERLIN TOWNSHIP
 1ST. QTR., LOTS 14, 18 & 19
 T-9 N; R-6 W
 HOLMES COUNTY, OHIO


SURVEYED FOR: DAN MILLER

REFERENCES

- DEED VOL. 201 PAGE 282
- DEED VOL. 205 PAGE 527
- O.R. VOL. 173 PAGES 3462 & 3465
- O.R. VOL. 187 PAGE 366
- O.R. VOL. 192 PAGE 2257
- PLAT VOL. 5 PAGE 131
- PLAT VOL. 9 PAGE 43
- PLAT VOL. 12 PAGE 243
- PLAT VOL. 13 PAGE 124
- PLAT VOL. 17 PAGES 16, 43 & 609
- PLAT VOL. 19 PAGES 103 & 1083
- BEARINGS FROM PLAT VOL. 17 PAGE 609

C.R. 203
 60' R/W

200800057967
 Filed for Record in
 HOLMES COUNTY, OH
 SALLY MILLER
 09-16-2008 at 01:09 PM
 PLAT LARGE 86.40
 DR Book 2 Page 467 - 467
 CR 206 p 2635

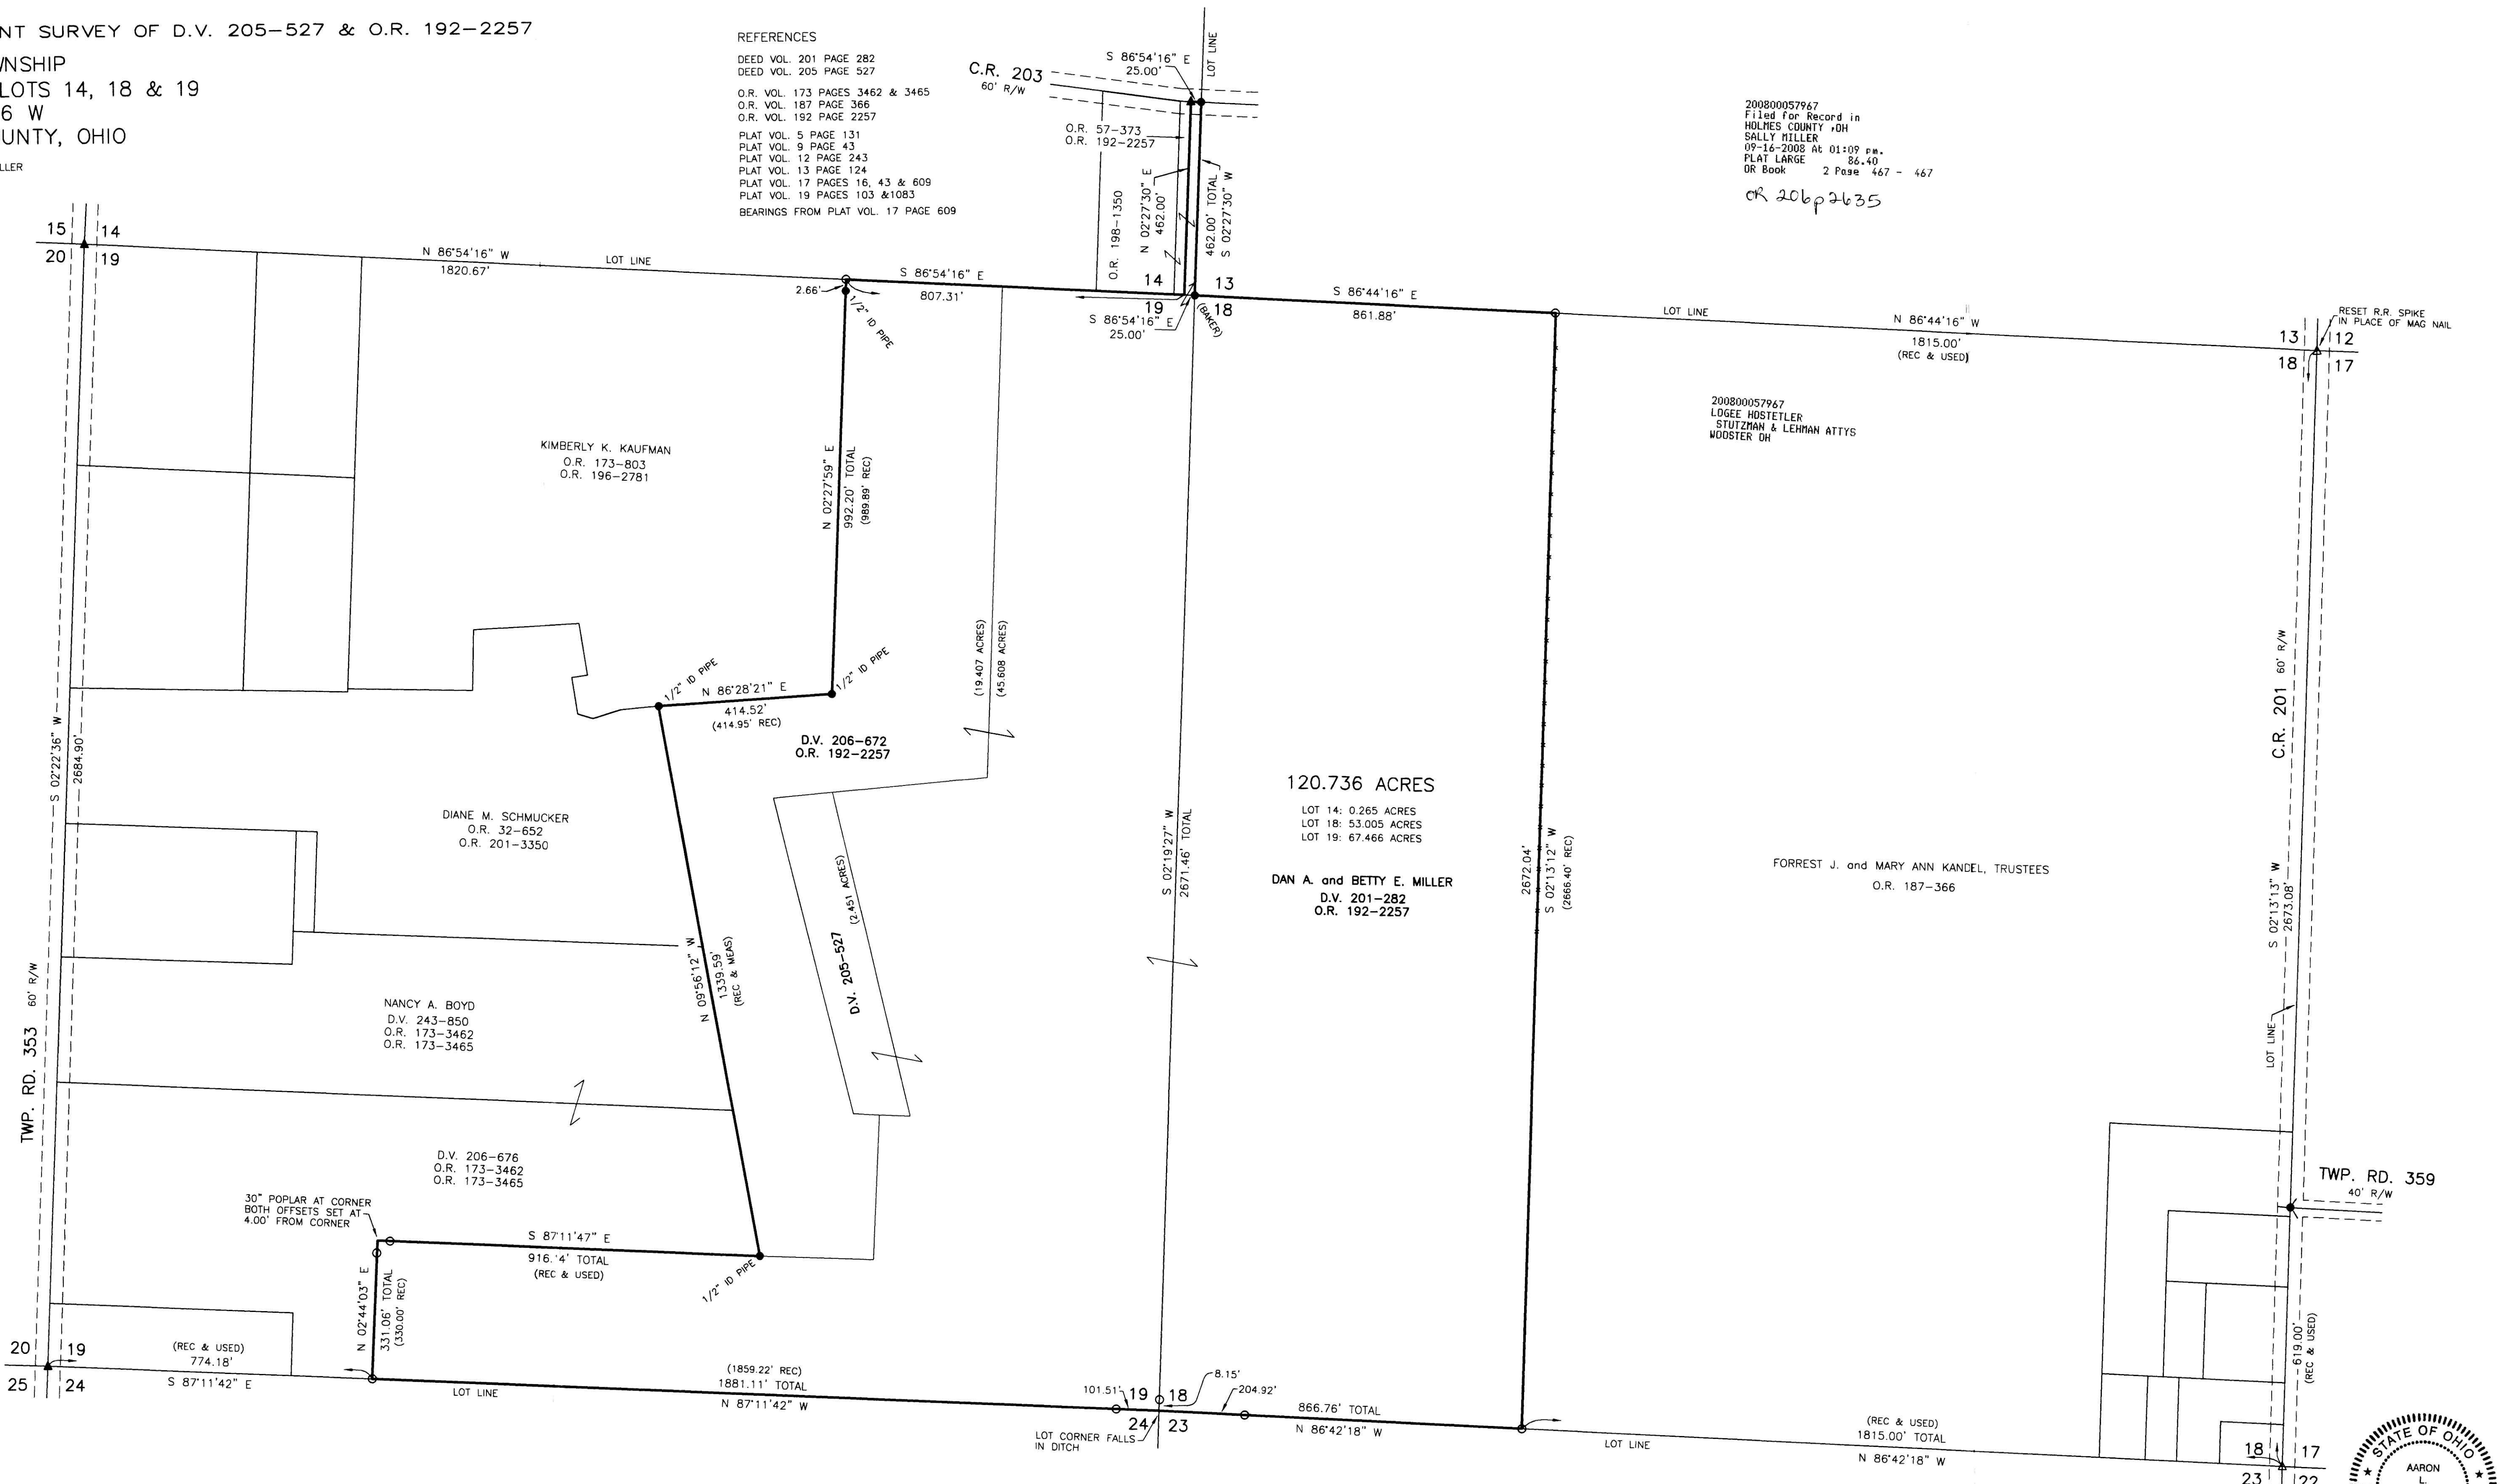


120.736 ACRES

LOT 14: 0.265 ACRES
 LOT 18: 53.005 ACRES
 LOT 19: 67.466 ACRES

DAN A. and BETTY E. MILLER
 D.V. 201-282
 O.R. 192-2257

FORREST J. and MARY ANN KANDEL, TRUSTEES
 O.R. 187-366

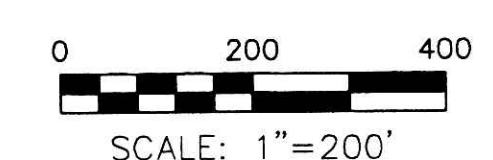

- ▲ MAG NAIL FOUND
- R.R. SPIKE FOUND
- ▲ 5/8" REBAR FOUND
- UNLESS OTHERWISE NOTED
- ▲ R.R. SPIKE SET
- 5/8" REBAR SET WITH I.D. CAP
- I.D. CAP MARKED "BAKER 6938"



I CERTIFY THIS SURVEY TO BE CORRECT TO THE BEST OF MY KNOWLEDGE.
 A.L.G.
 AARON L. GERBER P.S. 8379
 DATE: AUG. 20, 2008
 ALG\FDB-ERZ
 FILE NAME: WORK3\G-392-08\ERZ

DONALD C. BAKER SURVEYING
 138 N. CLAY STREET
 MILLERSBURG, OHIO 44654
 PH. 330-674-4788
 FAX 330-674-6027

PLAT APPROVED
 9/3/2008