

ROAD DEDICATION PLAT

HAWK'S LANDING PHASE I (P.19-665) AND PHASE II (P.2-446)


BERLIN TOWNSHIP
4TH. QTR., LOT 1
T-9 N; R-6 W
HOLMES COUNTY, OHIO

PREPARED FOR EAST HOLMES DEVELOPMENT LTD.


Instrument
200900060231 OR Book Page
2 474

200900060231
Filed For Record in
HOLMES COUNTY OH
ALITA HALL
03-03-2009 At 03:25 pm
CITY LG PLOT
OR BOOK 2 Page 474 - 474
CR 209 p 1274
CR 209 p 1279

200900060231
HOLMES CO
COMMISSIONERS
MILLERSBURG OH

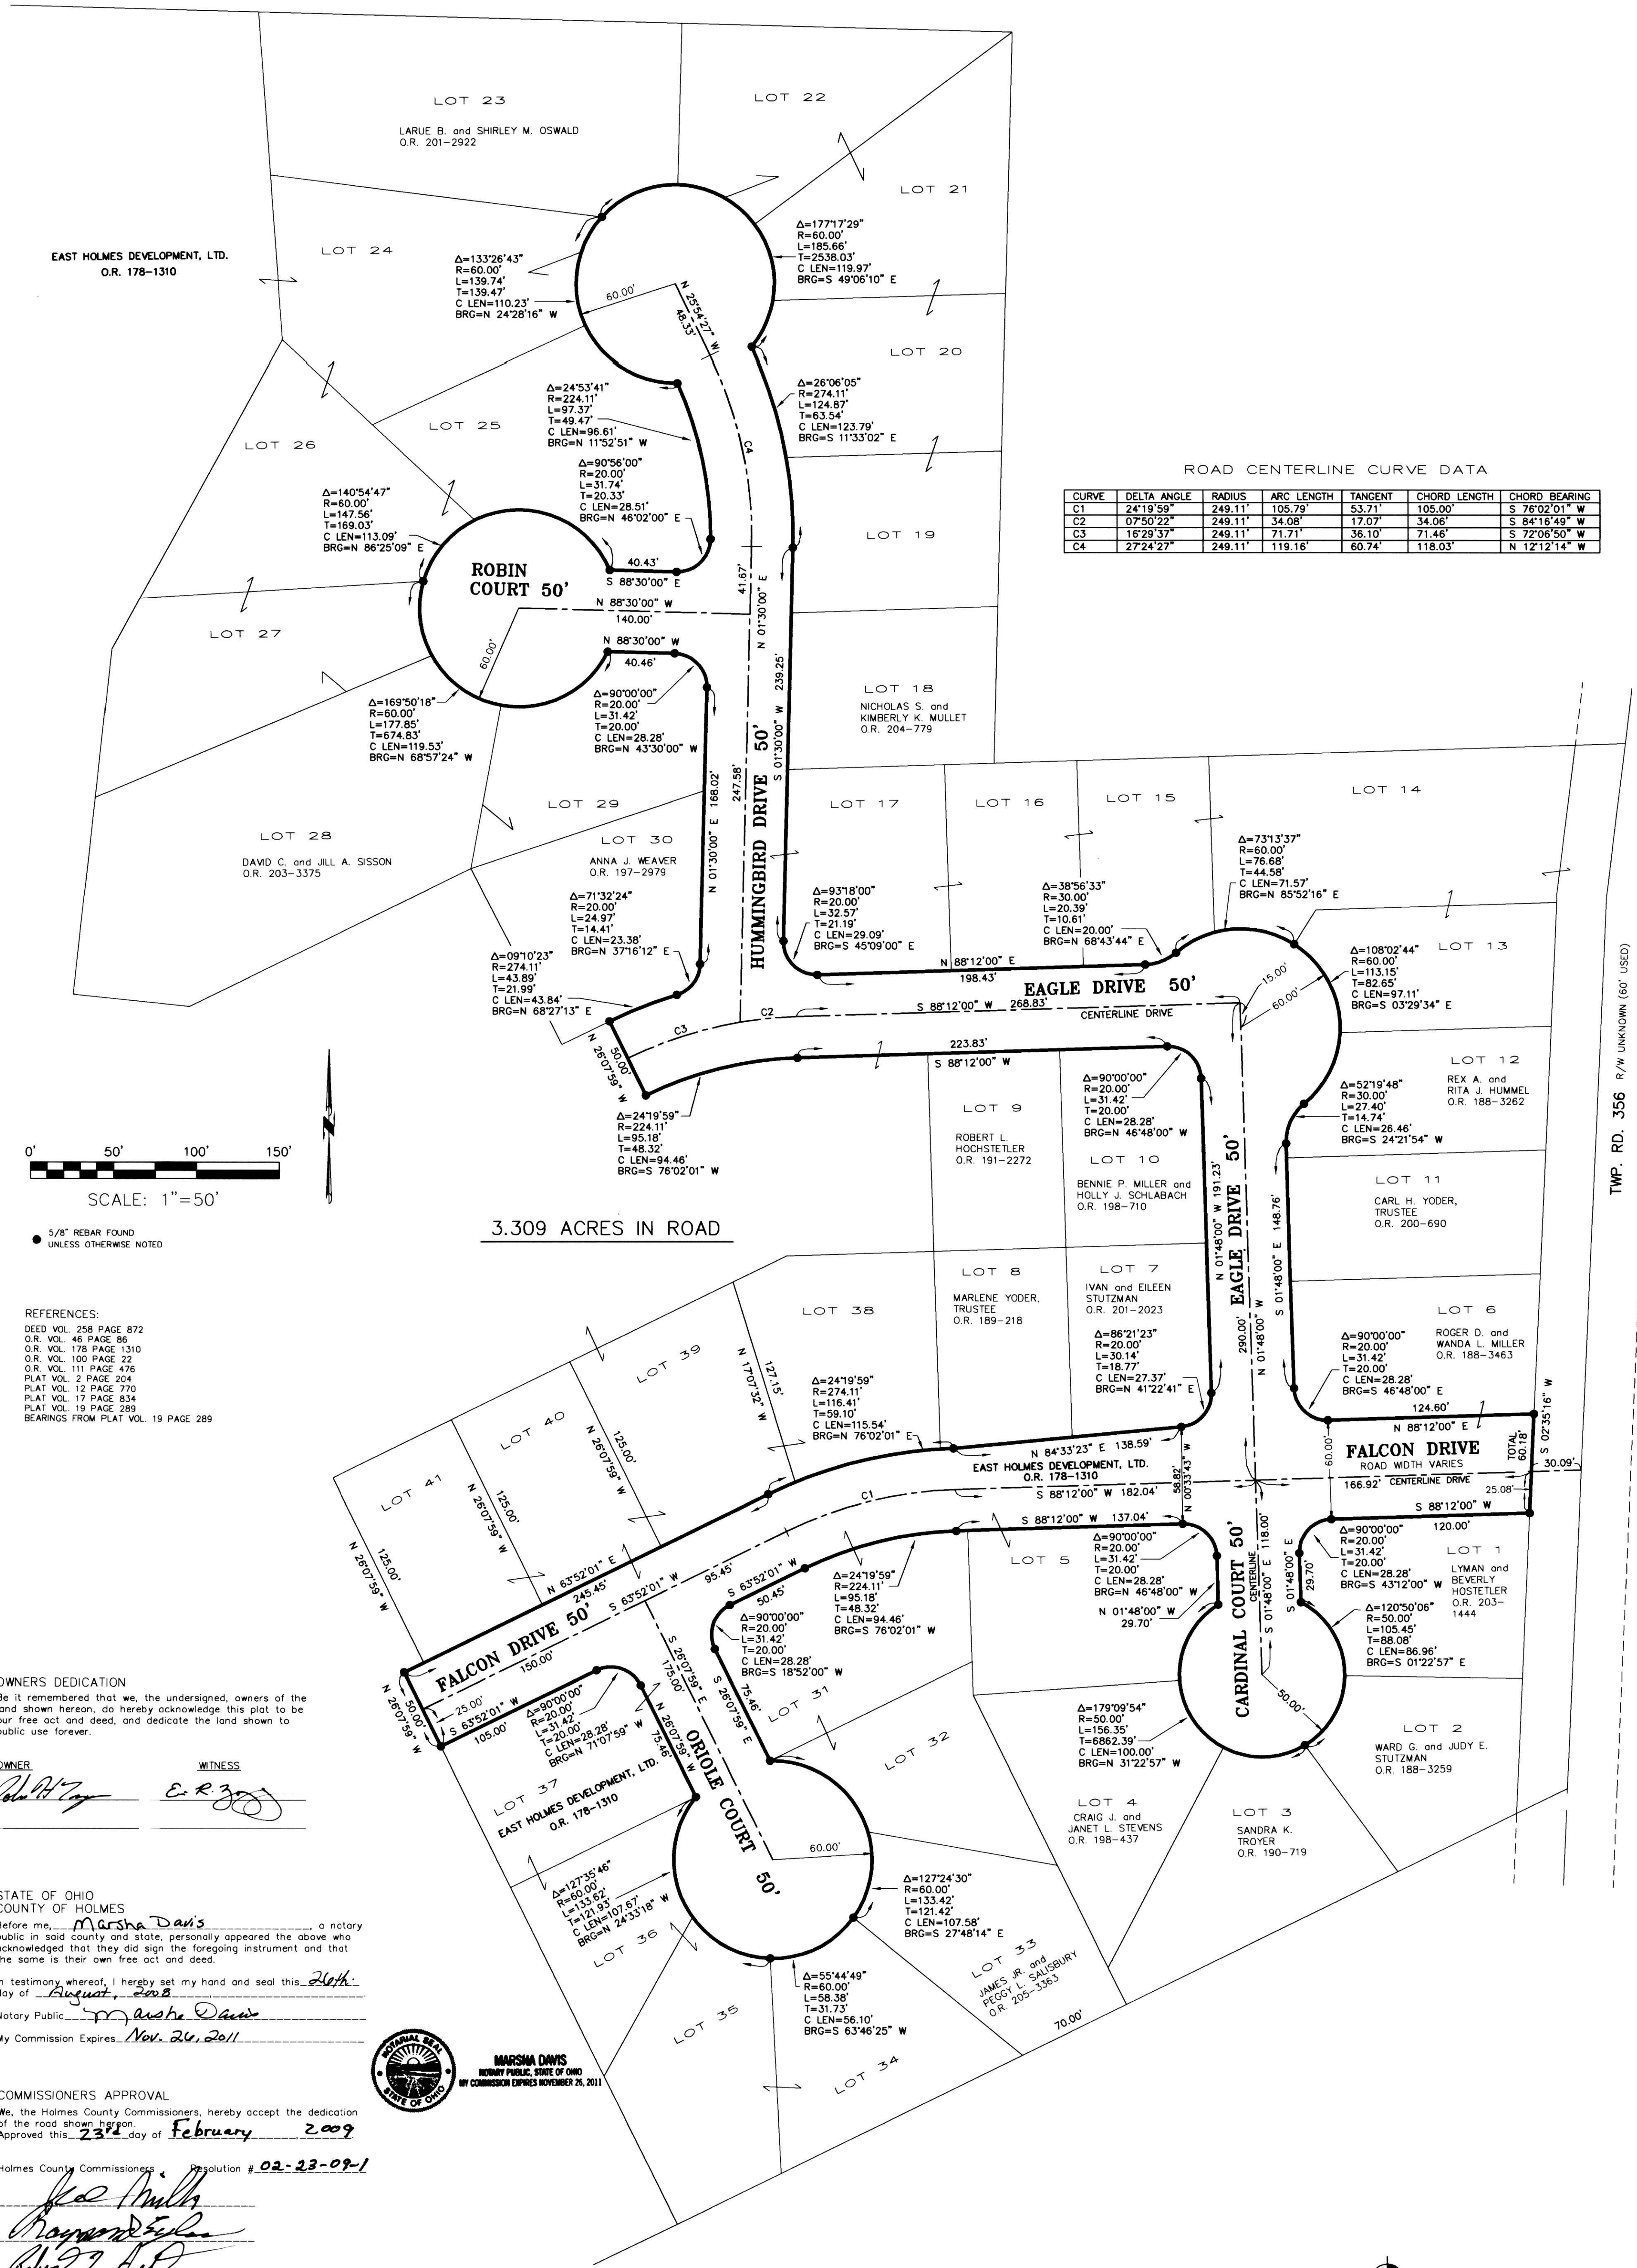

ROAD CENTERLINE CURVE DATA table with columns: CURVE, DELTA ANGLE, RADIUS, ARC LENGTH, TANGENT, CHORD LENGTH, CHORD BEARING. Rows C1 through C4.

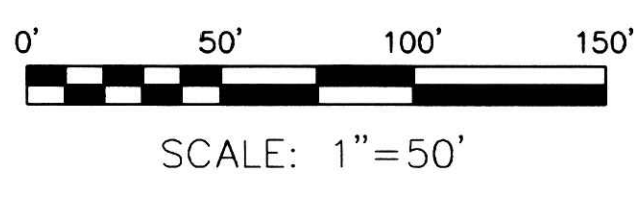

5/8" REBAR FOUND
UNLESS OTHERWISE NOTED

- REFERENCES:
DEED VOL. 258 PAGE 872
O.R. VOL. 46 PAGE 86
O.R. VOL. 178 PAGE 1310
O.R. VOL. 100 PAGE 22
O.R. VOL. 111 PAGE 476
PLAT VOL. 2 PAGE 204
PLAT VOL. 12 PAGE 370
PLAT VOL. 17 PAGE 834
PLAT VOL. 19 PAGE 289
BEARINGS FROM PLAT VOL. 19 PAGE 289

OWNERS DEDICATION
Be it remembered that we, the undersigned, owners of the land shown hereon, do hereby acknowledge this plat to be our free act and deed, and dedicate the land shown to public use forever.
OWNER: [Signature]
WITNESS: [Signature]

STATE OF OHIO
COUNTY OF HOLMES
Before me, Marsha Davis, a notary public in said county and state, personally appeared the above who acknowledged that they did sign the foregoing instrument and that the same is their own free act and deed.
In testimony whereof, I hereby set my hand and seal this 26th day of August, 2009.
Notary Public: Marsha Davis
My Commission Expires Nov. 24, 2011

COMMISSIONERS APPROVAL
We, the Holmes County Commissioners, hereby accept the dedication of the road shown hereon.
Approved this 23rd day of February, 2009
Holmes County Commissioners Resolution # 02-23-09-1
[Signatures]

I certify this survey to be correct to the best of my knowledge.
[Signature] Aug. 21, 2008
DONALD C. BAKER P.S. 6938



DONALD C. BAKER SURVEYING
138 N. CLAY ST.
MILLERSBURG, OHIO 44654
PH. 330-674-4788
FAX 330-674-6027

AUGUST 12, 2008
File name: WORK4\S-192-05\ER2-MLD

PLAT APPROVED
1-28-09 Ag