


BERLIN TOWNSHIP
 3RD. QTR., LOTS 36 & 37
 T-9 N, R-5 W
 4TH. QTR., LOTS 11 & 16
 T-9 N, R-6 W
 HOLMES COUNTY, OHIO




SURVEYED FOR: JONAS TROYER & ROY TROYER

REFERENCES

- DEED VOL. 51 PAGE 375
- DEED VOL. 56 PAGE 465
- DEED VOL. 179 PAGE 884
- DEED VOL. 188 PAGE 905
- DEED VOL. 202 PAGE 369
- DEED VOL. 211 PAGE 447
- DEED VOL. 242 PAGE 154
- DEED VOL. 248 PAGE 41
- DEED VOL. 241 PAGE 767
- DEED VOL. 264 PAGE 184
- DEED VOL. 279 PAGE 479
- O.R. VOL. 19 PAGES 498, 515 & 518
- O.R. VOL. 26 PAGE 416
- O.R. VOL. 49 PAGE 913
- O.R. VOL. 42 PAGE 128
- O.R. VOL. 52 PAGE 773
- O.R. VOL. 63 PAGE 984
- O.R. VOL. 118 PAGE 423
- O.R. VOL. 120 PAGE 389
- O.R. VOL. 167 PAGES 2478 & 2488
- O.R. VOL. 174 PAGE 1616
- O.R. VOL. 177 PAGES 3366, 3373 & 3375
- O.R. VOL. 182 PAGES 106 & 109
- O.R. VOL. 178 PAGE 381
- O.R. VOL. 192 PAGES 2115 & 2117
- O.R. VOL. 193 PAGE 2986
- PLAT VOL. 2 PAGE 340
- PLAT VOL. 5 PAGES 82, 118 & 128
- PLAT VOL. 7 PAGES 227 & 695
- PLAT VOL. 8 PAGES 282 & 827
- PLAT VOL. 10 PAGE 465
- PLAT VOL. 12 PAGE 142
- PLAT VOL. 14 PAGE 949
- PLAT VOL. 16 PAGES 275, 508 & 905
- PLAT VOL. 17 PAGES 62, 68 & 514
- PLAT VOL. 18 PAGES 355 & 778
- PLAT VOL. 19 PAGES 294, 304, 461 & 844
- BEARINGS FROM PLAT VOL. 19 PAGE 461

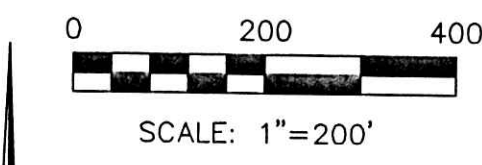

- STONE FOUND
- ▲ R.R. SPIKE FOUND
- 5/8" REBAR FOUND UNLESS OTHERWISE NOTED
- △ R.R. SPIKE SET
- 5/8" REBAR WITH I.D. CAP SET
- I.D. CAP MARKED "BAKER 6938"

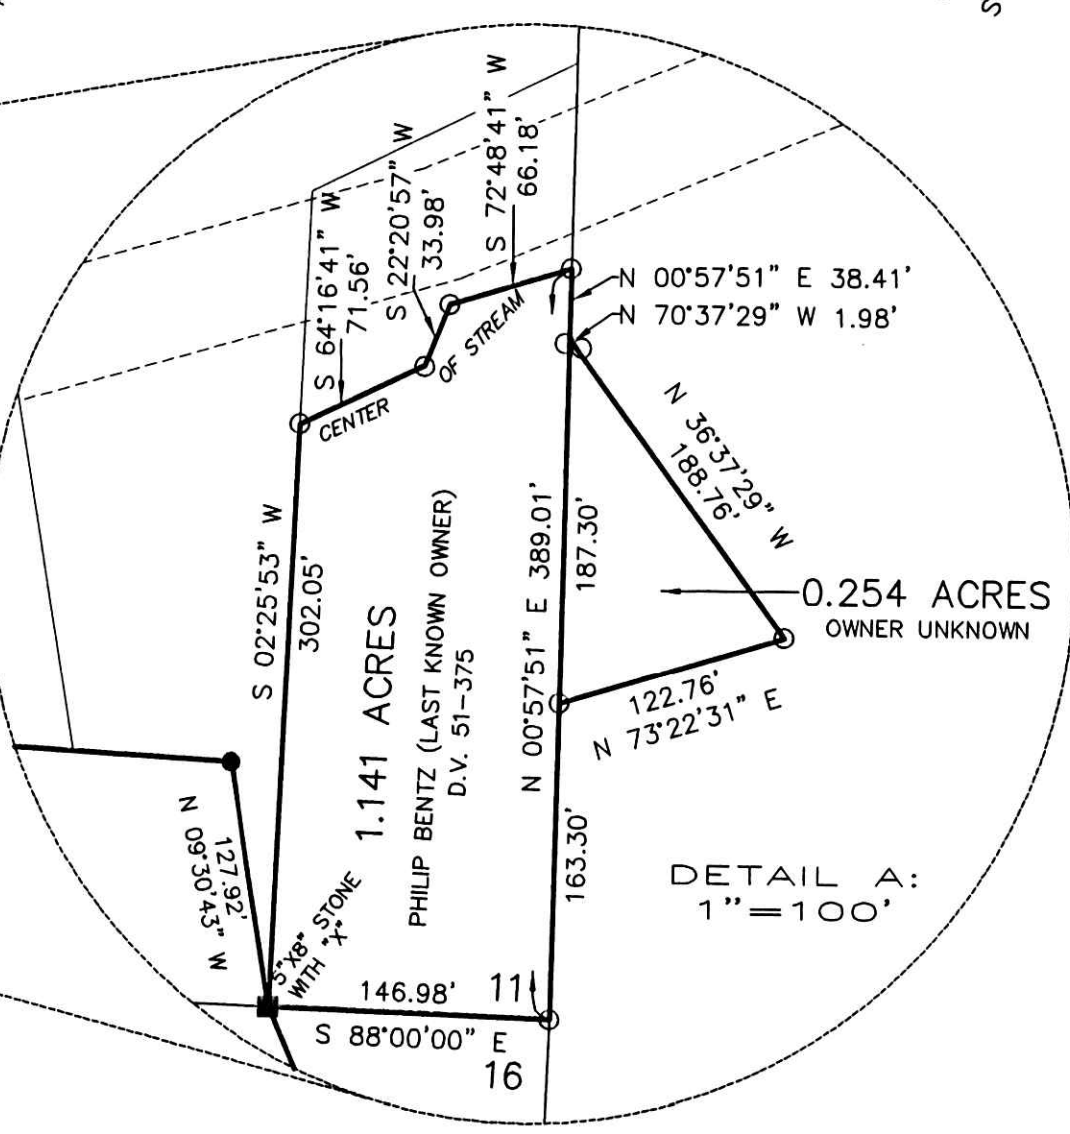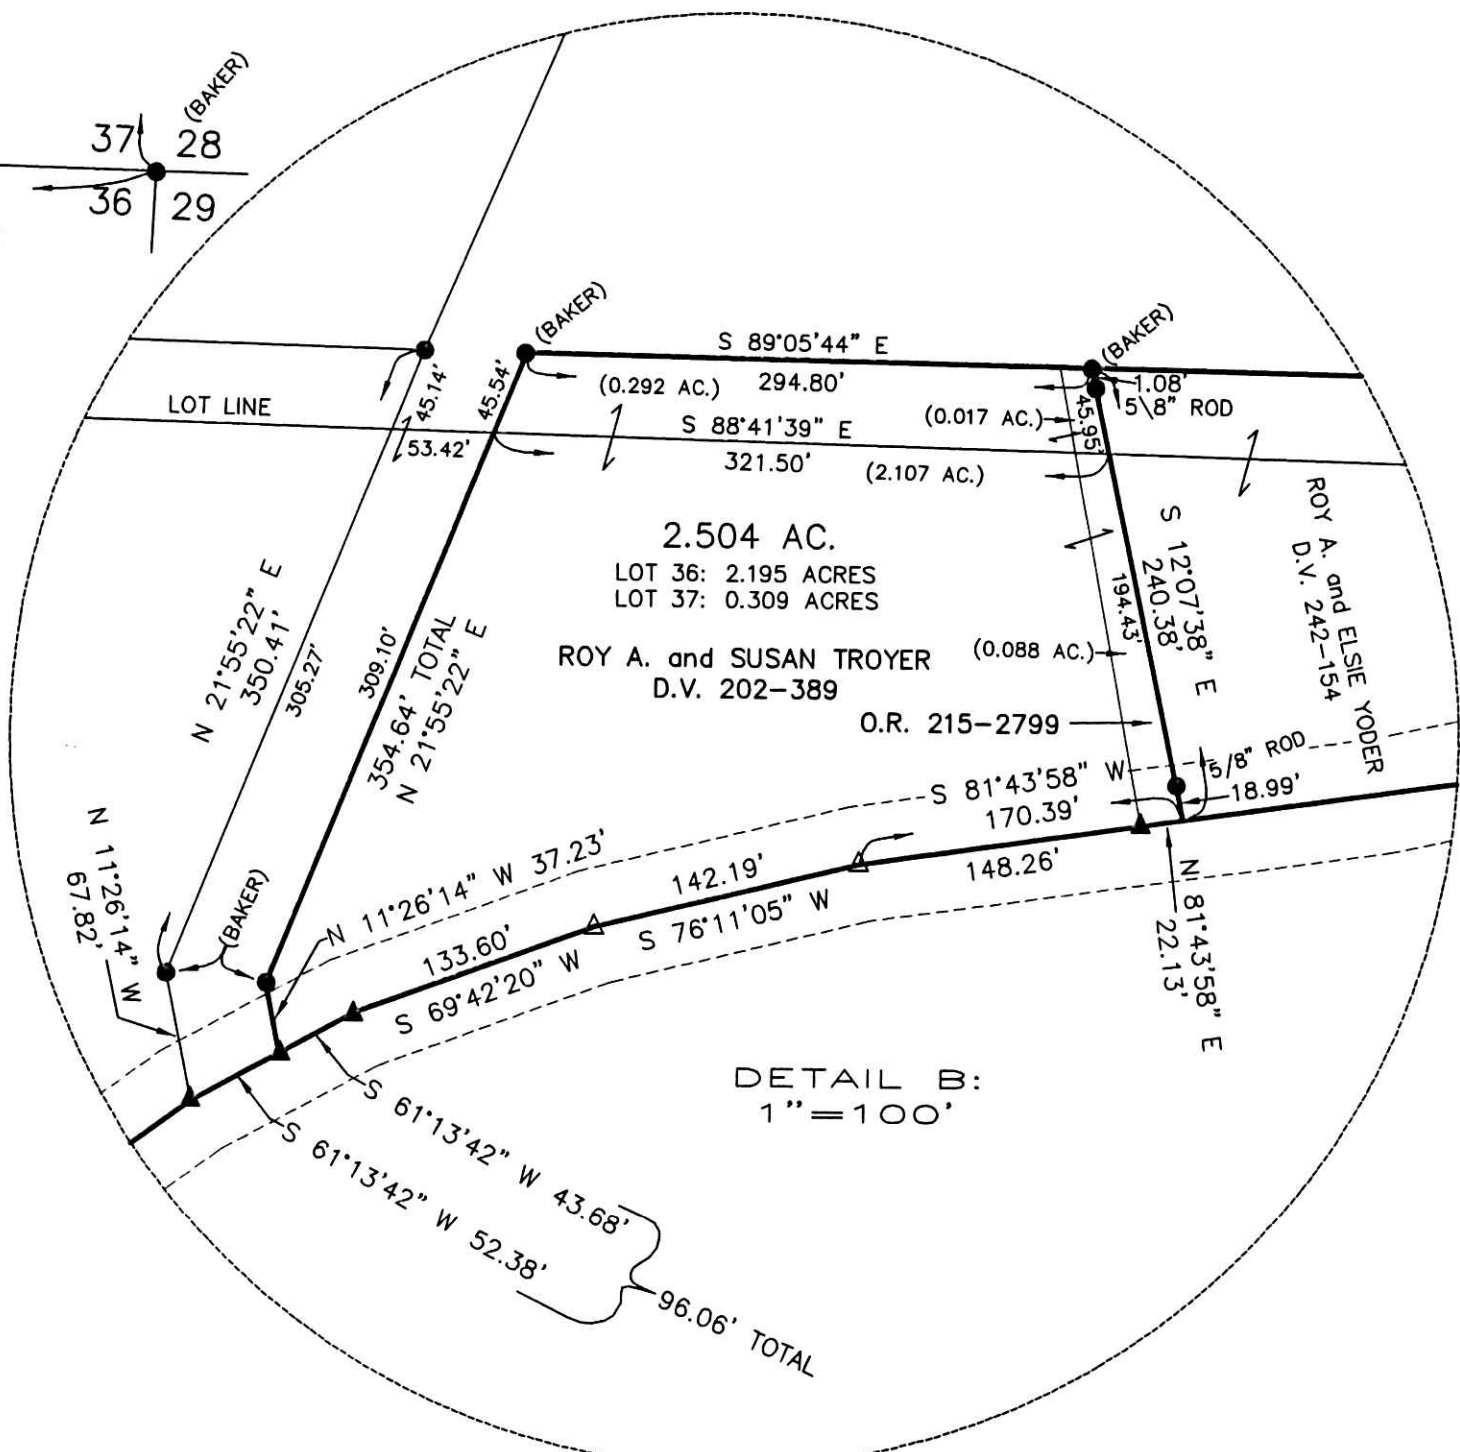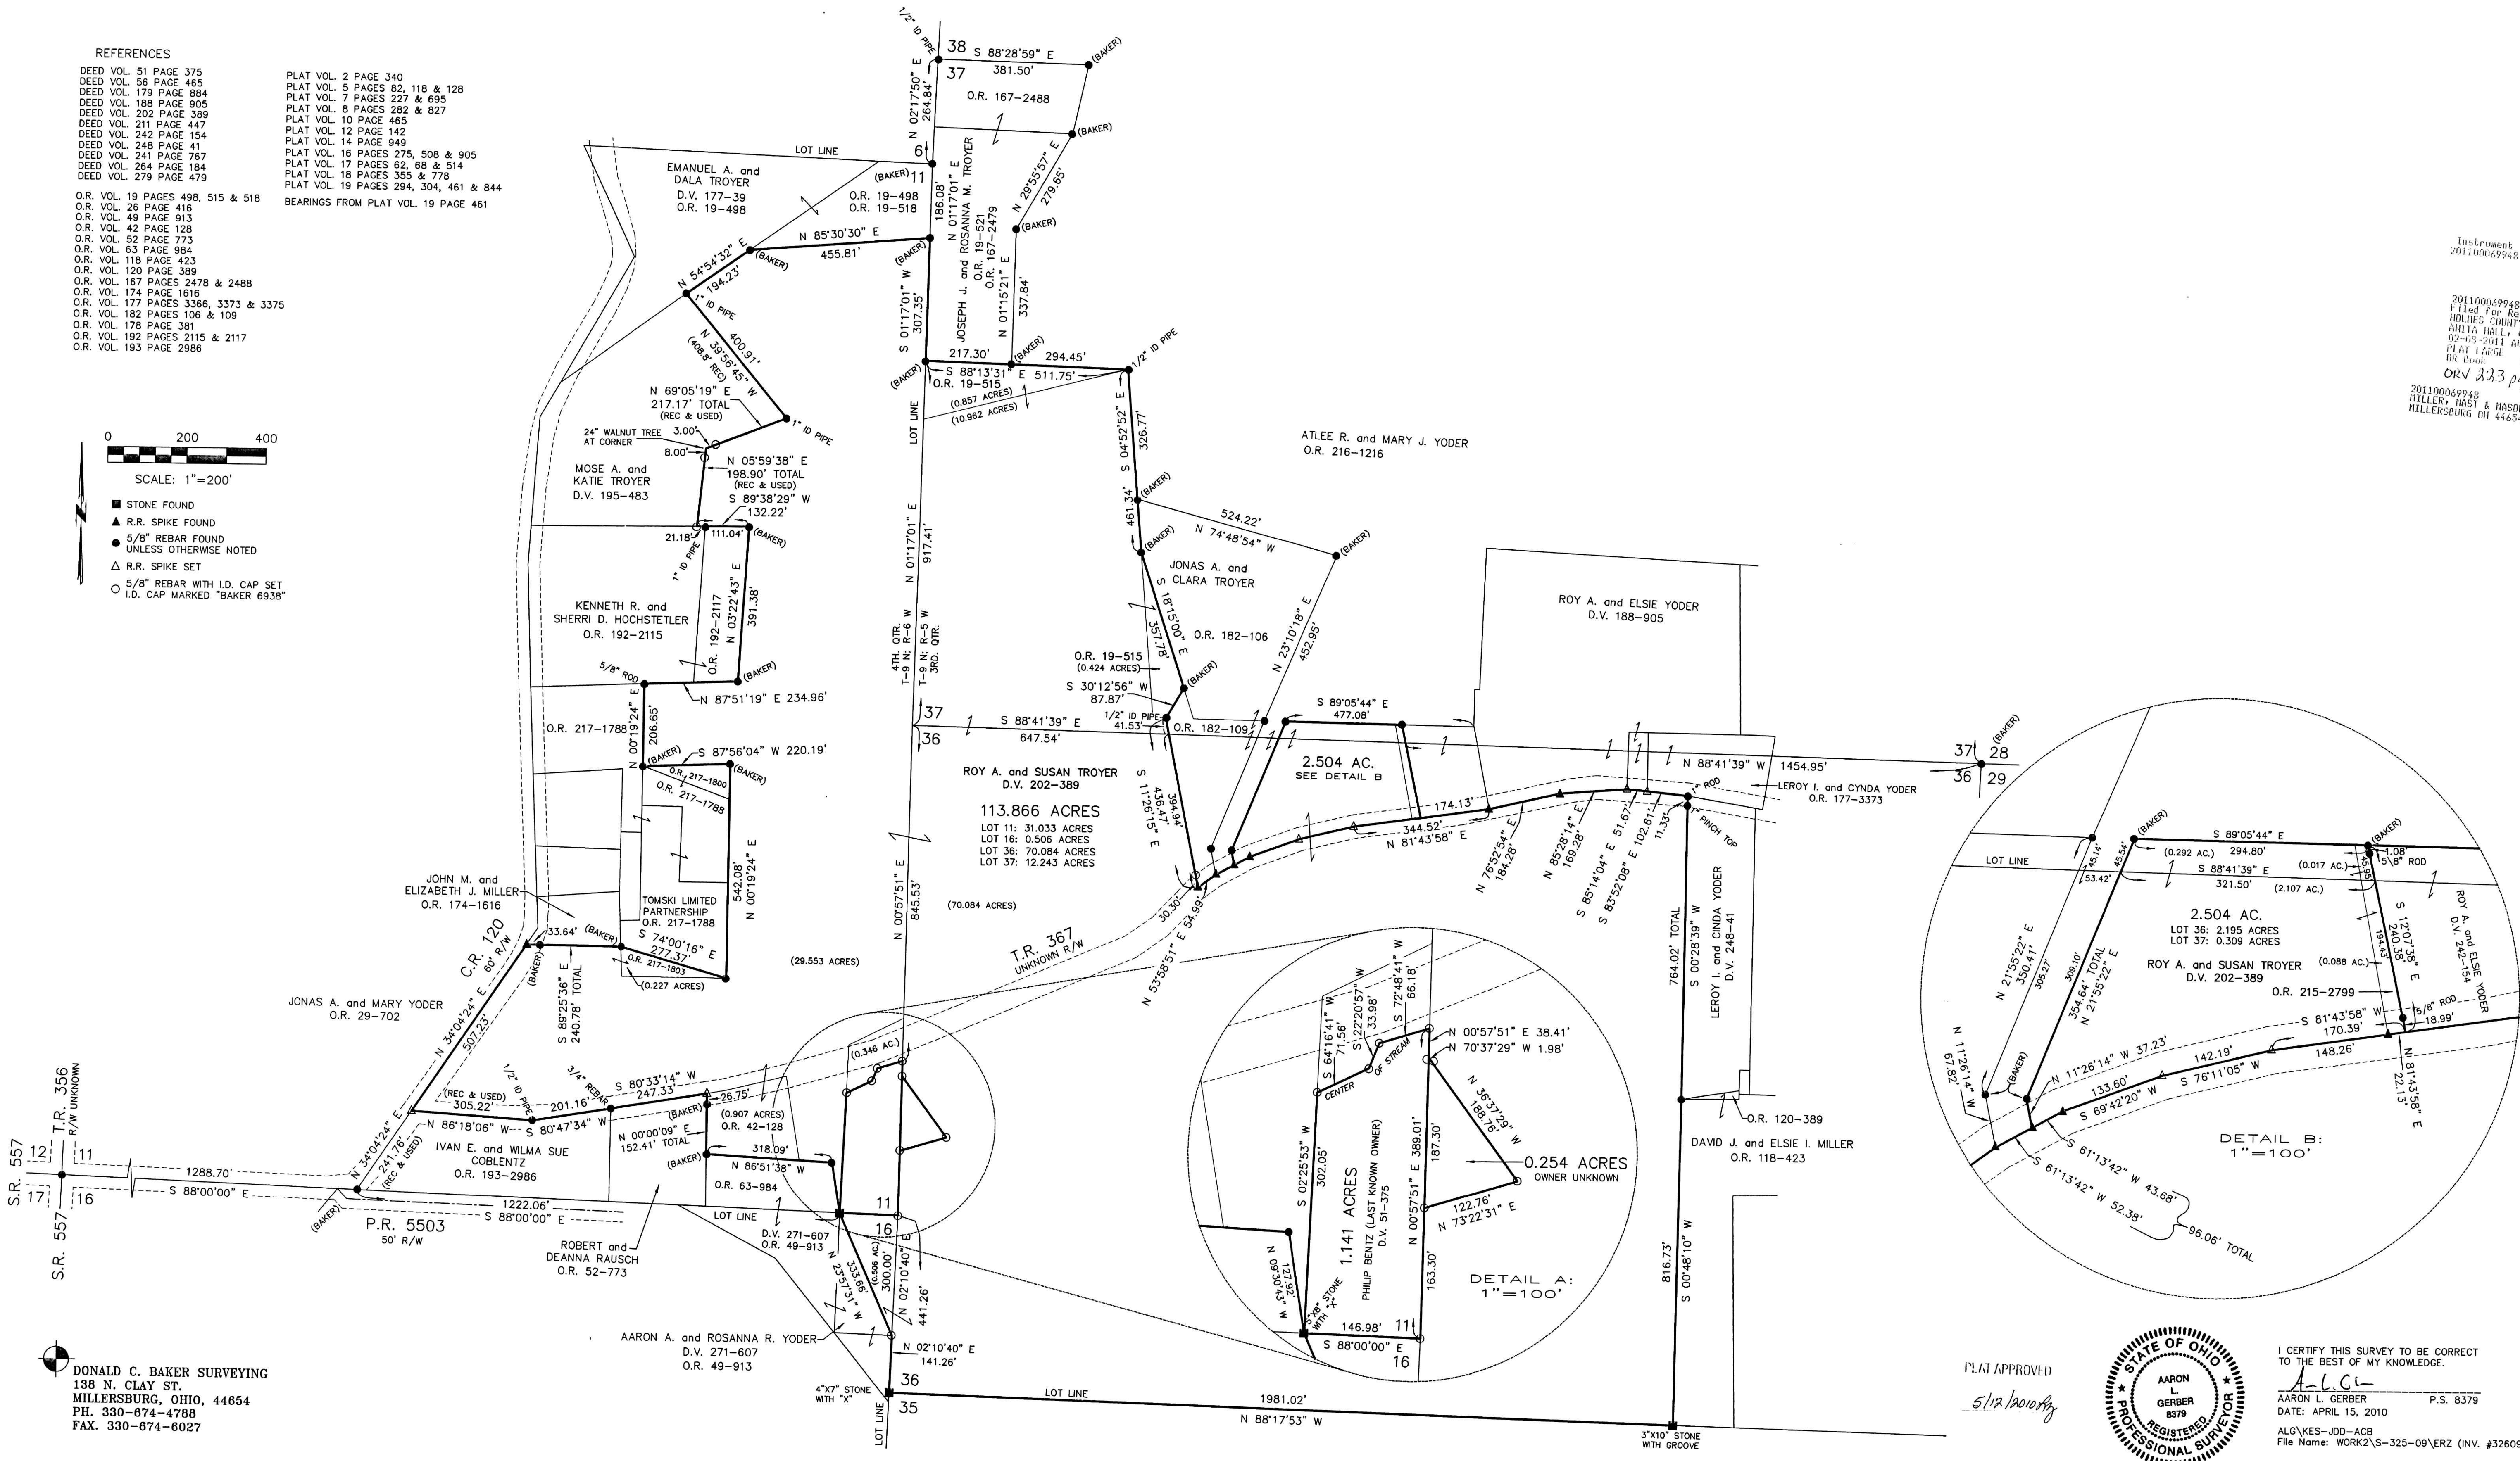

Instrument
 201100069948 OR Book Page
 2 496

201100069948
 Filed for Record in
 HOLMES COUNTY OHIO
 ADRIAN HALL, COUNTY RECORDER
 02-18-2011 AT 02:50 PM
 PLAT 1560E 2 Page 495 - 496
 OR 223 pgs 329-326

201100069948
 MILLER, HAST & HADSH ATTY
 HILLERSBURG OH 44654

DONALD C. BAKER SURVEYING
 138 N. CLAY ST.
 MILLERSBURG, OHIO, 44654
 PH. 330-674-4788
 FAX. 330-674-6027

PLAT APPROVED
 5/12/2010



I CERTIFY THIS SURVEY TO BE CORRECT
 TO THE BEST OF MY KNOWLEDGE.

A.L.G.
 AARON L. GERBER P.S. 8379
 DATE: APRIL 15, 2010
 ALG\KES-JDD-ACB
 File Name: WORK2\S-325-09\ERV. #32609