


CLARK TOWNSHIP  
S.W. QTR. SECTION 15  
T-8 N, R-5 W

MECHANIC TOWNSHIP  
S.E. QTR. SECTION 11  
T-8 N, R-6 W  
HOLMES COUNTY, OHIO

SURVEYED FOR: JONAS RABER

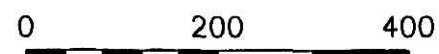

SCALE: 1"=200'

- STONE FOUND
- 5/8" REBAR FOUND UNLESS OTHERWISE NOTED
- 5/8" REBAR SET WITH I.D. CAP I.D. CAP MARKED "BAKER 6938"

REFERENCES

- DEED VOL. 244 PAGE 257
- DEED VOL. 206 PAGE 504
- O.R. VOL. 48 PAGE 709
- O.R. VOL. 207 PAGE 2125
- O.R. VOL. 209 PAGE 2431
- PLAT VOL. 7 PAGE 231
- PLAT VOL. 16 PAGE 365
- PLAT VOL. 19 PAGE 1681
- BEARINGS FROM PLAT VOL. 16 PAGE 365

201100071607  
Filed for Record in  
HOLMES COUNTY, OHIO  
ANITA HALL, COUNTY RECORDER  
05-26-2011 At 04:26 pm.  
PLAT LARGE 86.40  
OR Book 2 page 503  
OR V 266 pgs 1068, 1078,  
1081, 1095

201100071607  
HOBROE STREET TITLE  
MILLERSBURG OH 44654

Subdivision is approvable for water wells  
and on-site sewage treatment. Per  
Holmes County District Board of Health

Additional approval for this and any adjacent properties  
must be requested and granted prior to any future  
transfers by deed. Recording of this document does  
not waive the requirements of local Health District,  
Subdivision Regulations or other governing authorities  
which may be in effect at the time of any future deed  
transfer.




I CERTIFY THIS SURVEY TO BE CORRECT  
TO THE BEST OF MY KNOWLEDGE.

*Donald C. Baker*  
DONALD C. BAKER P.S. 6938

DATE: APRIL 30, 2010  
FDB\KES  
FILE NAME: WORK4\S-105A10\DB\MD (INV.13710)

DONALD C. BAKER SURVEYING  
136 N. CLAY STREET  
MILLERSBURG, OHIO 44654  
PH. 330-674-4788  
FAX 330-674-6027

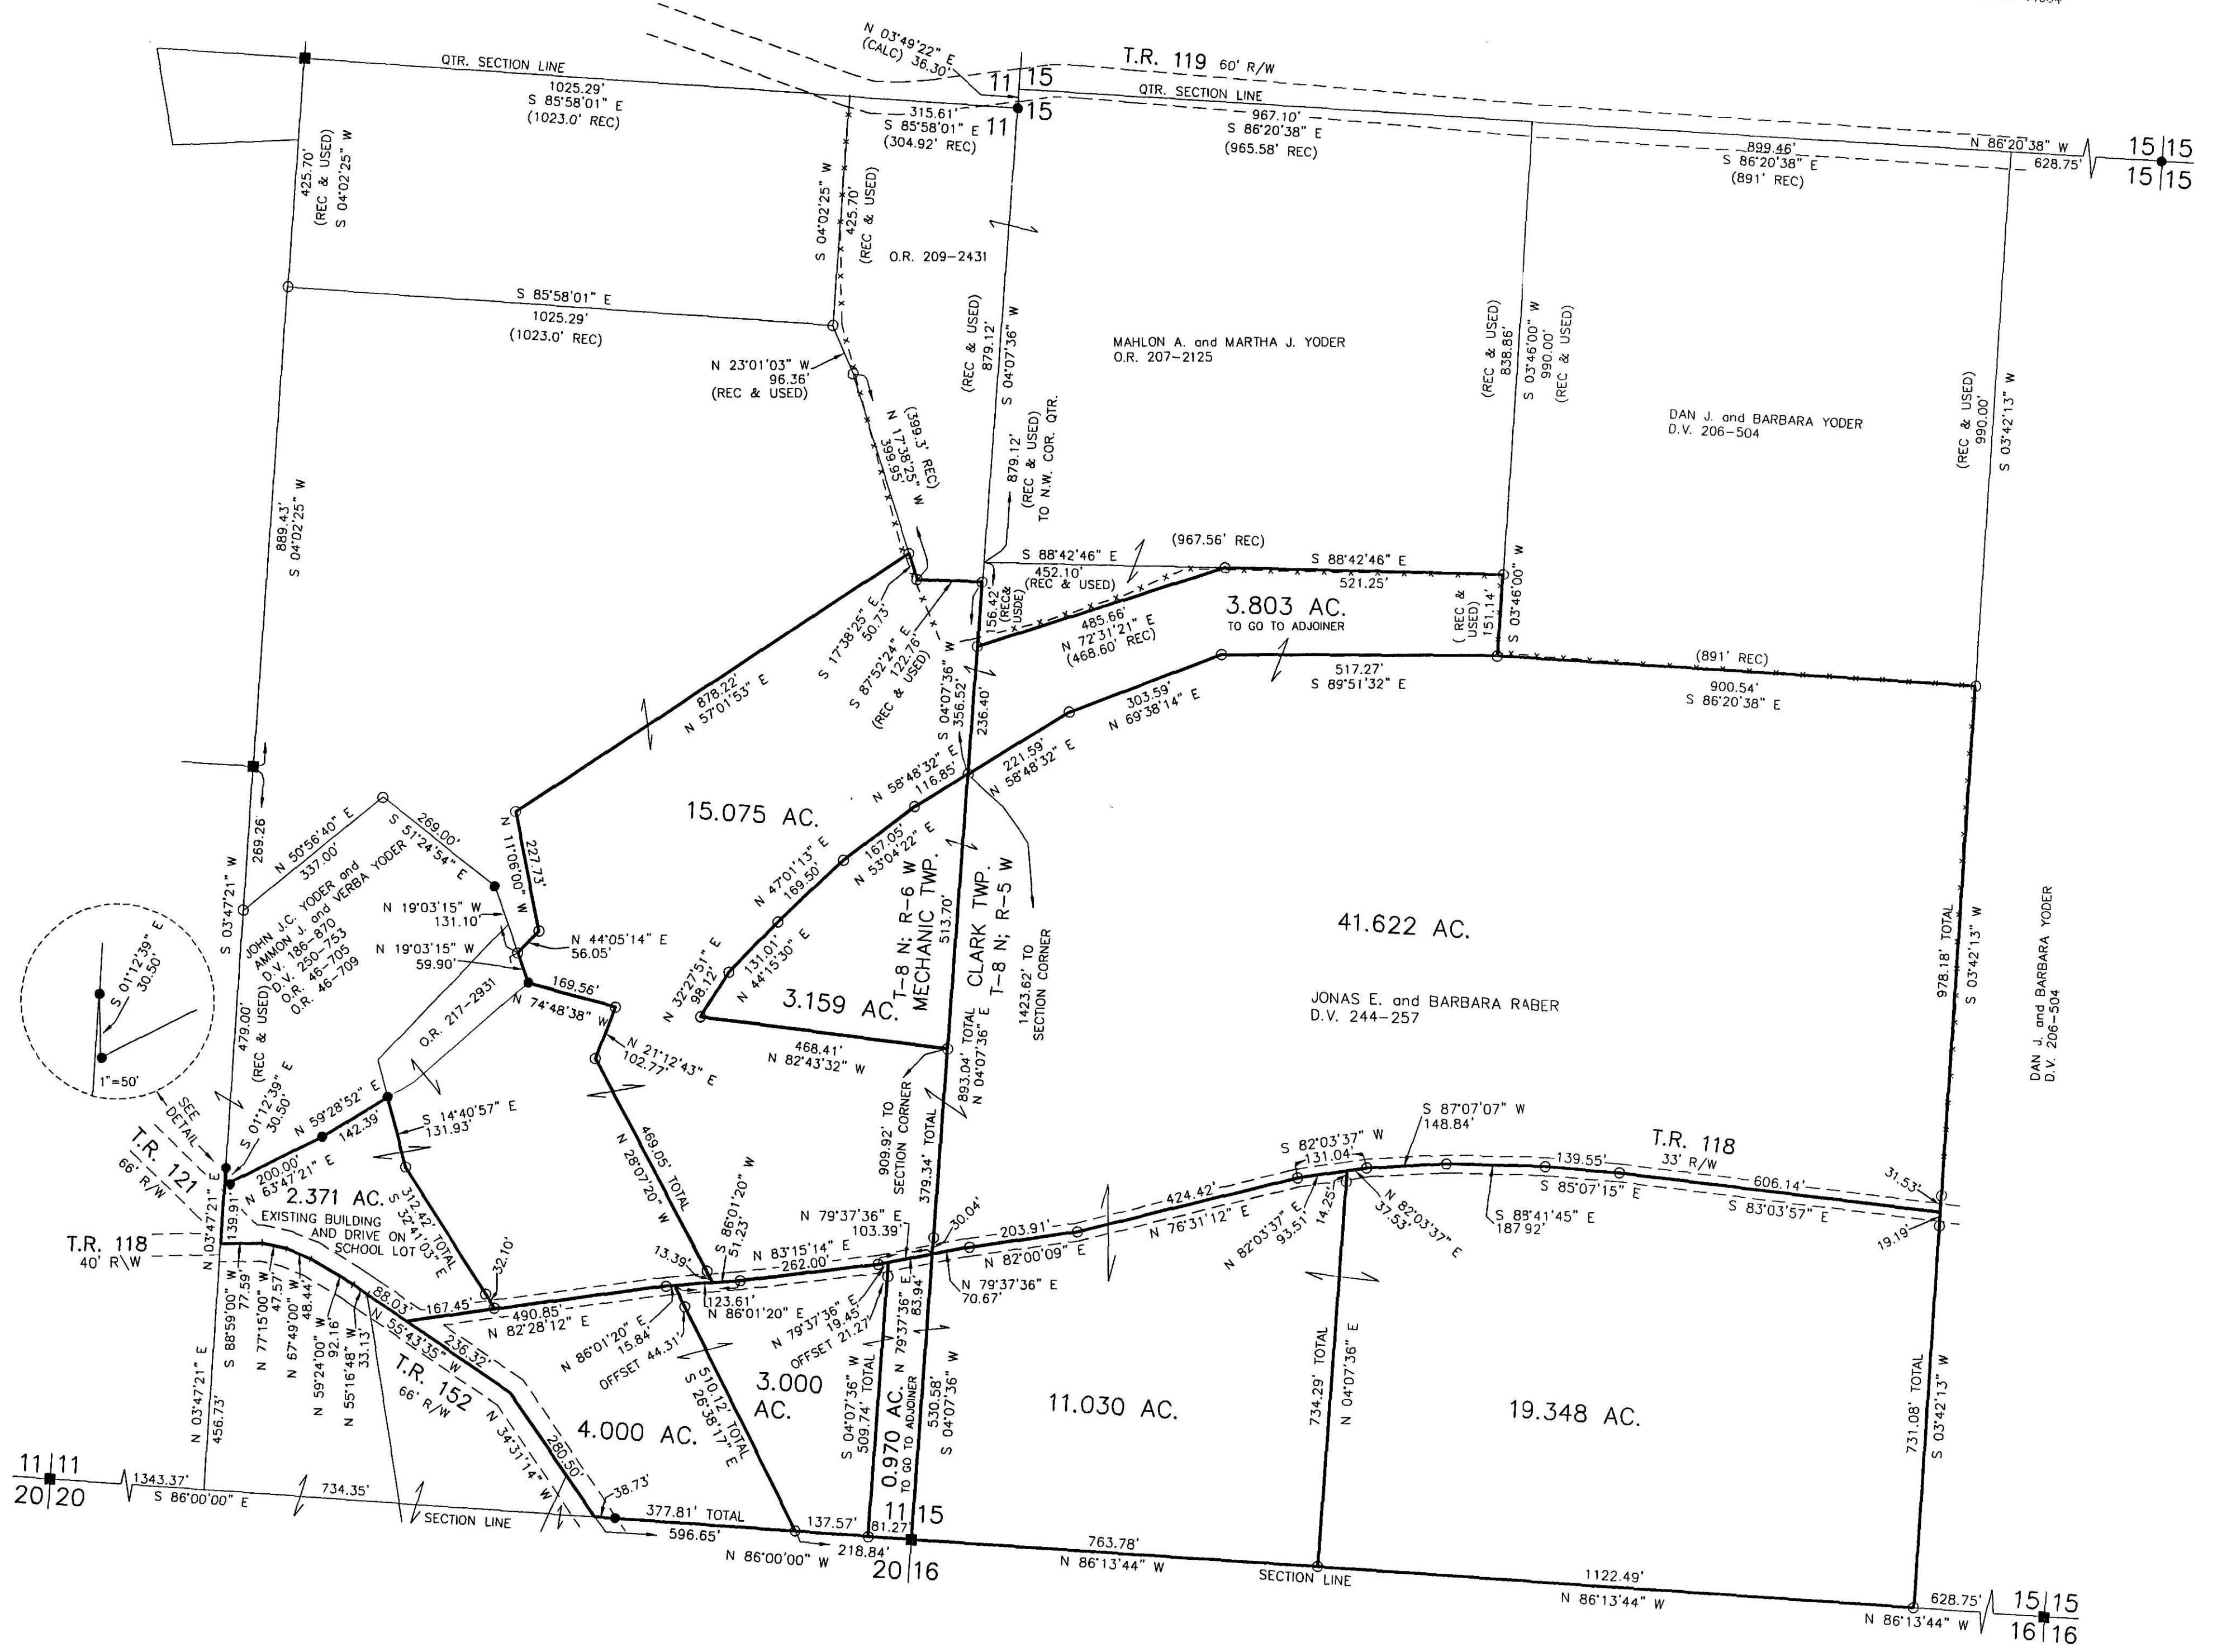

PLAT APPROVED  
5/3/2011  
By *AK* Date 4/5/11