


INDEXED

20130002950
Filed for Record in
HOLMES COUNTY - OH
ANITA HALL, COUNTY RECORDER
08-28-2013 At 09:12 AM
PLAT LARGE 82.41
OR Book 2 Page 522 - 523
OR 243p 574

20130002950
HOLMES CTY
TITLE
MILLERSBURG OH

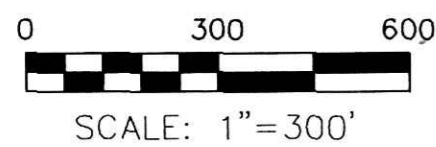

- STONE FOUND
- ▲ P.K. NAIL FOUND
- ▲ R.R. SPIKE FOUND
- 5/8" REBAR FOUND UNLESS OTHERWISE NOTED
- ▲ R.R. SPIKE SET
- 5/8" REBAR SET WITH I.D. CAP
- I.D. CAP MARKED "BAKER 6938"


RICHLAND TOWNSHIP
S.E. QTR. SECTION 6
N.W. QTR. SECTION 14
N.W., N.E. & S.E. QTRS. SECTION 15
T-8 N; R-8 W
HOLMES COUNTY, OHIO
SURVEYED FOR: CRIDER ESTATE

REFERENCES

DEED VOL. 178 PAGE 264
DEED VOL. 200 PAGES 571, 583, 587, 591, 593, 595
DEED VOL. 136 PAGE 327
DEED VOL. 281 PAGE 832
DEED VOL. 240 PAGE 936
DEED VOL. 229 PAGE 7
DEED VOL. 236 PAGE 878
DEED VOL. 236 PAGE 883
DEED VOL. 275 PAGE 671
DEED VOL. 111 PAGE 290
DEED VOL. 230 PAGE 659

O.R. VOL. 190 PAGE 1140
O.R. VOL. 236 PAGE 3241
O.R. VOL. 237 PAGE 3088
O.R. VOL. 229 PAGE 3489
O.R. VOL. 201 PAGE 1634
O.R. VOL. 196 PAGE 717
O.R. VOL. 65 PAGE 913
O.R. VOL. 64 PAGE 283
O.R. VOL. 64 PAGE 279
O.R. VOL. 36 PAGE 397
O.R. VOL. 217 PAGE 128

PLAT VOL. 6 PAGE 117
PLAT VOL. 12 PAGE 45
PLAT VOL. 5 PAGE 99
PLAT VOL. 3 PAGE 55
PLAT VOL. 5 PAGE 18
PLAT VOL. 17 PAGE 764
PLAT VOL. 16 PAGE 681
PLAT VOL. 19 PAGE 1206
PLAT VOL. 7 PAGE 129
PLAT VOL. 10 PAGE 845
PLAT VOL. 19 PAGE 1957
PLAT VOL. 19 PAGE 909
PLAT VOL. 19 PAGE 1656
PLAT VOL. 19 PAGE 2108
PLAT VOL. 19 PAGE 2127
BEARINGS FROM PLAT VOL. 19 PAGE 2127

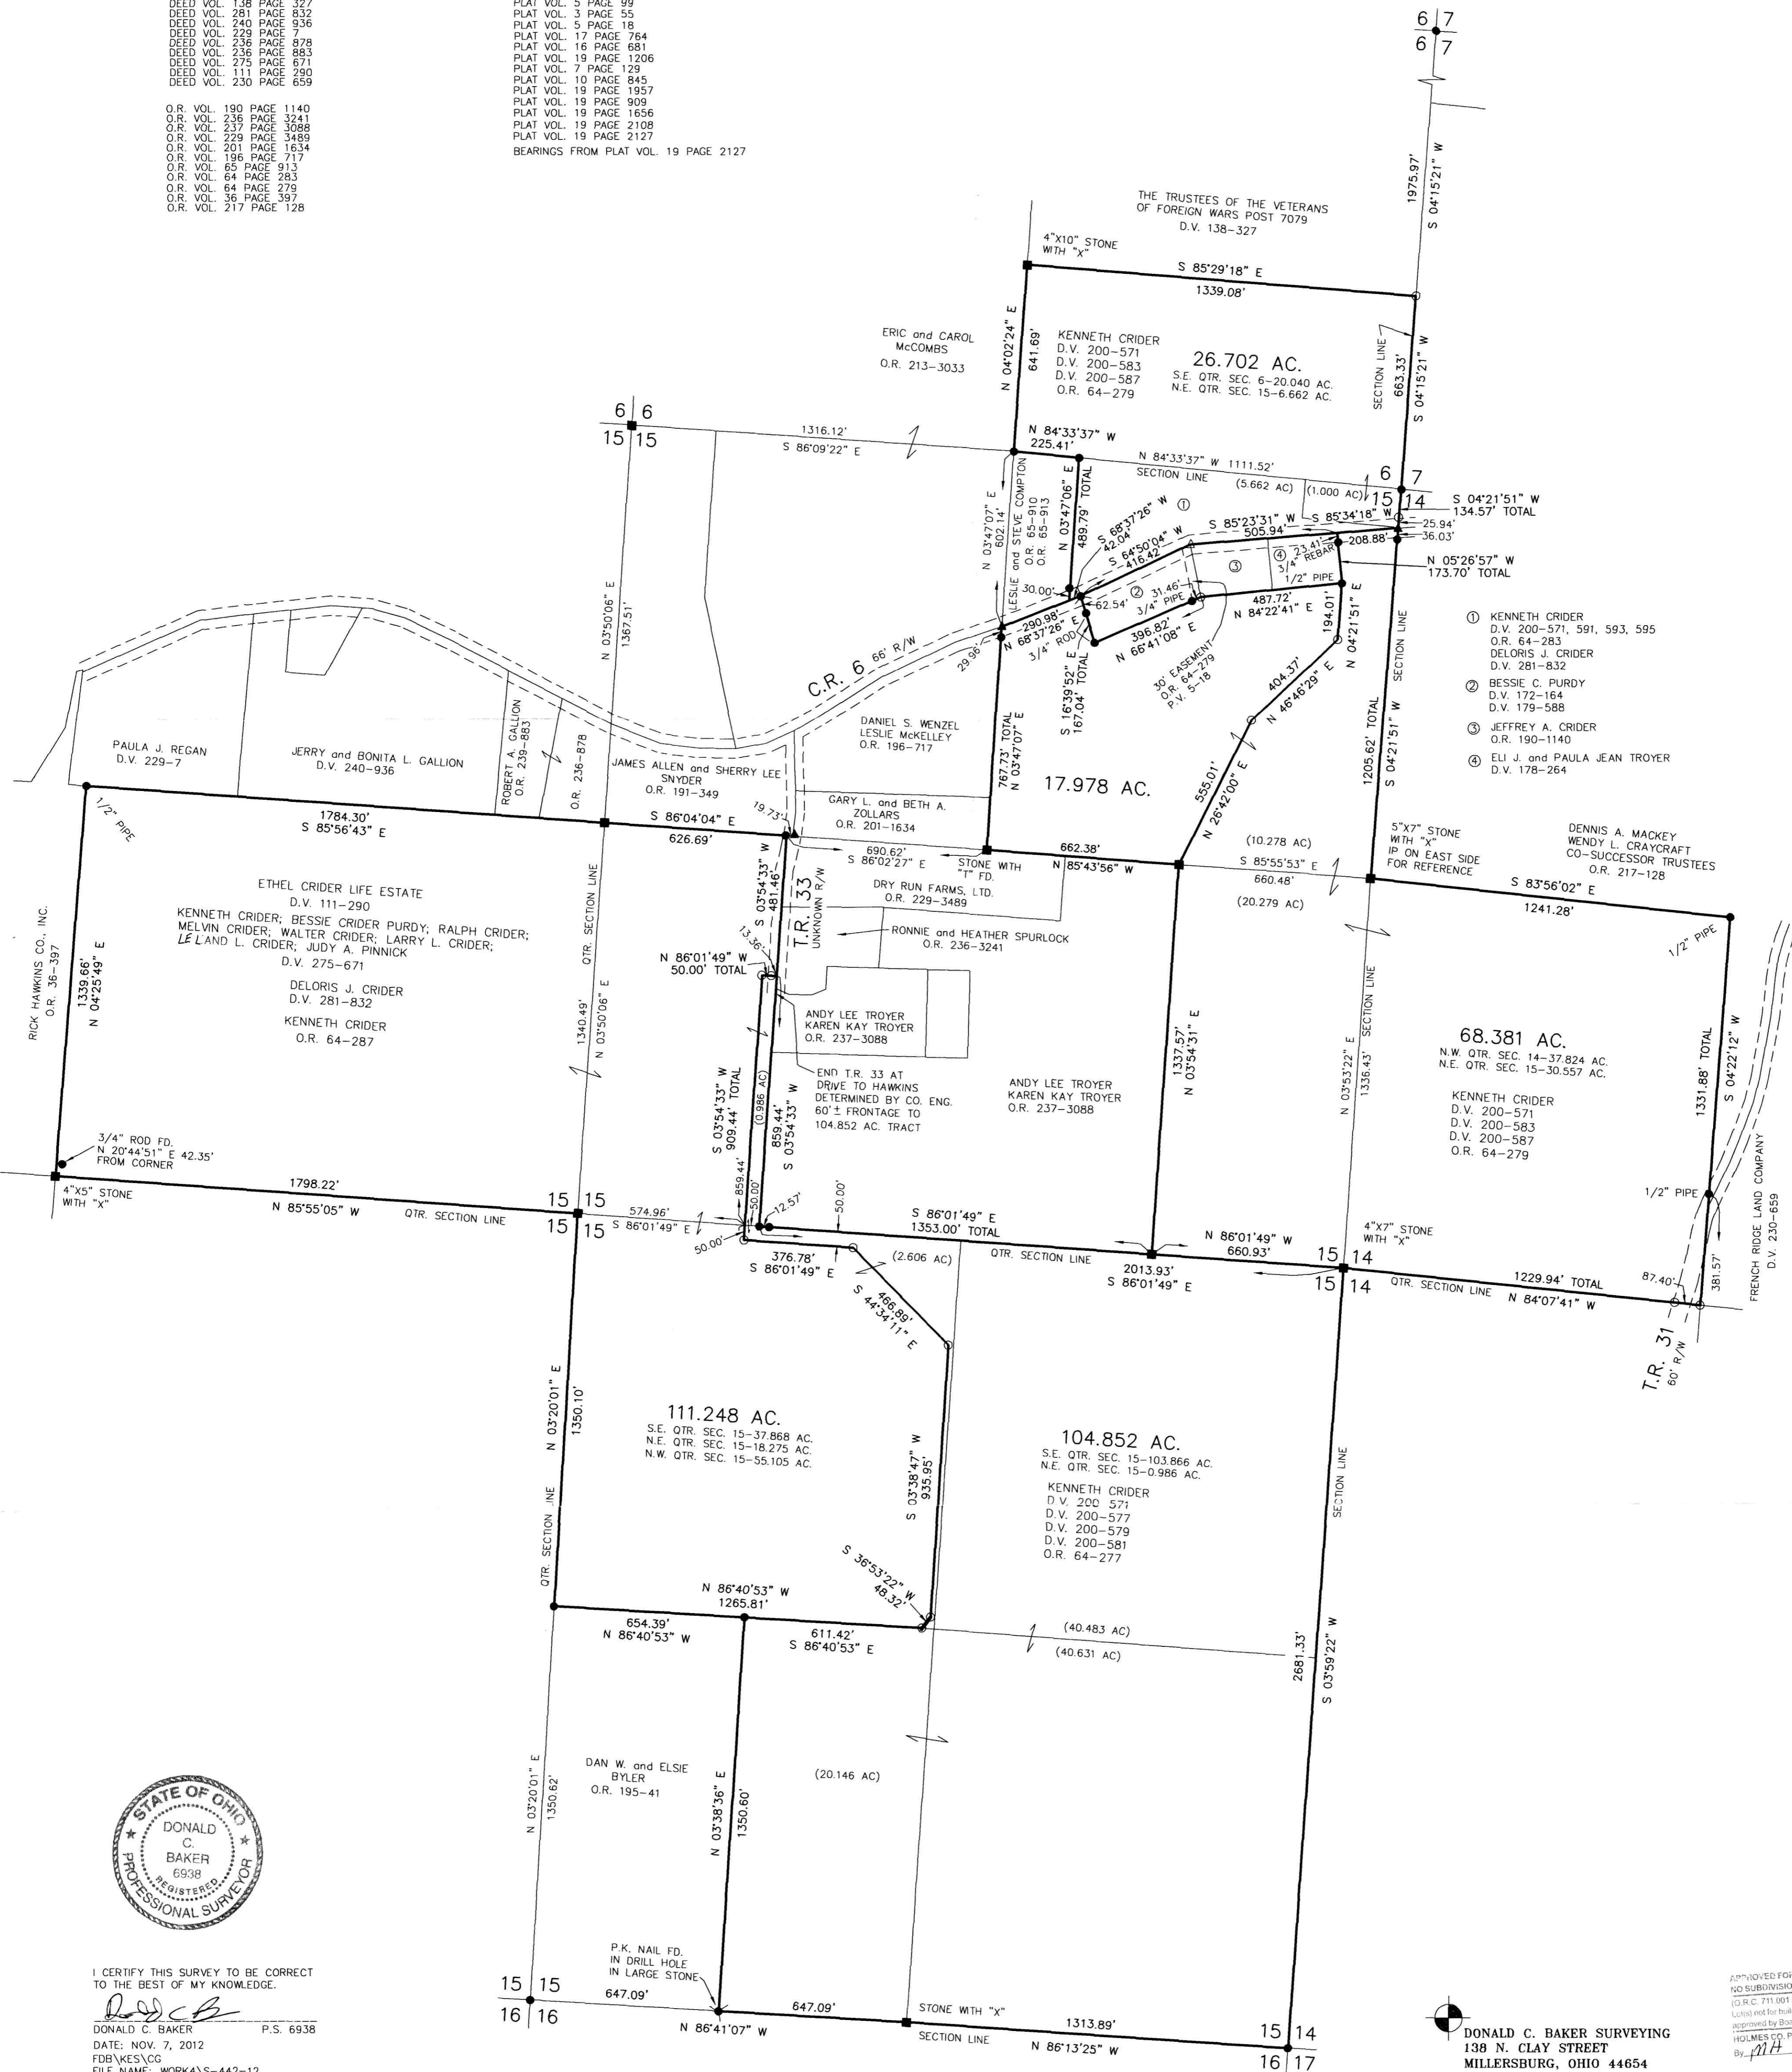

- ① KENNETH CRIDER
D.V. 200-571, 591, 593, 595
O.R. 64-283
DELORES J. CRIDER
D.V. 281-832
- ② BESSIE C. PURDY
D.V. 172-164
D.V. 179-588
- ③ JEFFREY A. CRIDER
O.R. 190-1140
- ④ ELI J. and PAULA JEAN TROYER
D.V. 178-264



I CERTIFY THIS SURVEY TO BE CORRECT TO THE BEST OF MY KNOWLEDGE.
Donald C. Baker
DONALD C. BAKER P.S. 6938
DATE: NOV. 7, 2012
FDB\KES\CG
FILE NAME: WORK4\S-442-12

APPROVED FOR TRANSPORT ONLY
NO SUBDIVISION PLAT REQUIRED
DONALD C. BAKER SURVEYING
138 N. CLAY STREET
MILLERSBURG, OHIO 44654
PH. 330-674-4788
FAX 330-674-6027

APPROVED BY BOARD OF HEALTH
HOLMES COUNTY PLANNING COMMISSION
By: *[Signature]* Date: 2/12/13

PLAT APPROVED
2/7/2013