



- ▲ R.R. SPIKE FOUND
- STONE FOUND
- 5/8" REBAR FOUND UNLESS OTHERWISE NOTED
- 5/8" REBAR SET WITH I.D. CAP I.D. CAP MARKED "BAKER 6938"
- △ R.R. SPIKE SET

REFERENCES

- | | |
|-------------------------|---|
| DEED VOL. 133 PAGE 355 | PLAT VOL. 4 PAGE 80 |
| DEED VOL. 134 PAGE 366 | PLAT VOL. 17 PAGE 29 |
| DEED VOL. 221 PAGE 333 | PLAT VOL. 2 PAGE 405 |
| DEED VOL. 253 PAGE 115 | PLAT VOL. 18 PAGE 102 |
| DEED VOL. 203 PAGE 456 | PLAT VOL. 13 PAGE 140 |
| DEED VOL. 220 PAGE 793 | PLAT VOL. 19 PAGE 538 |
| DEED VOL. 181 PAGE 545 | PLAT VOL. 17 PAGE 408 |
| O.R. VOL. 189 PAGE 331 | PLAT VOL. 5 PAGE 151 |
| O.R. VOL. 153 PAGE 624 | PLAT BOOK 1 PAGE 80 |
| O.R. VOL. 144 PAGE 277 | |
| O.R. VOL. 44 PAGE 69 | AN UNRECORDED SURVEY BY RAY W. GASBARRÉ DATED - MAY, 25, 1973 |
| O.R. VOL. 237 PAGE 2058 | PITTSBURGH, FORT WAYNE, & CHICAGO RAILWAY PLANS |
| | BEARINGS ASSUMED |

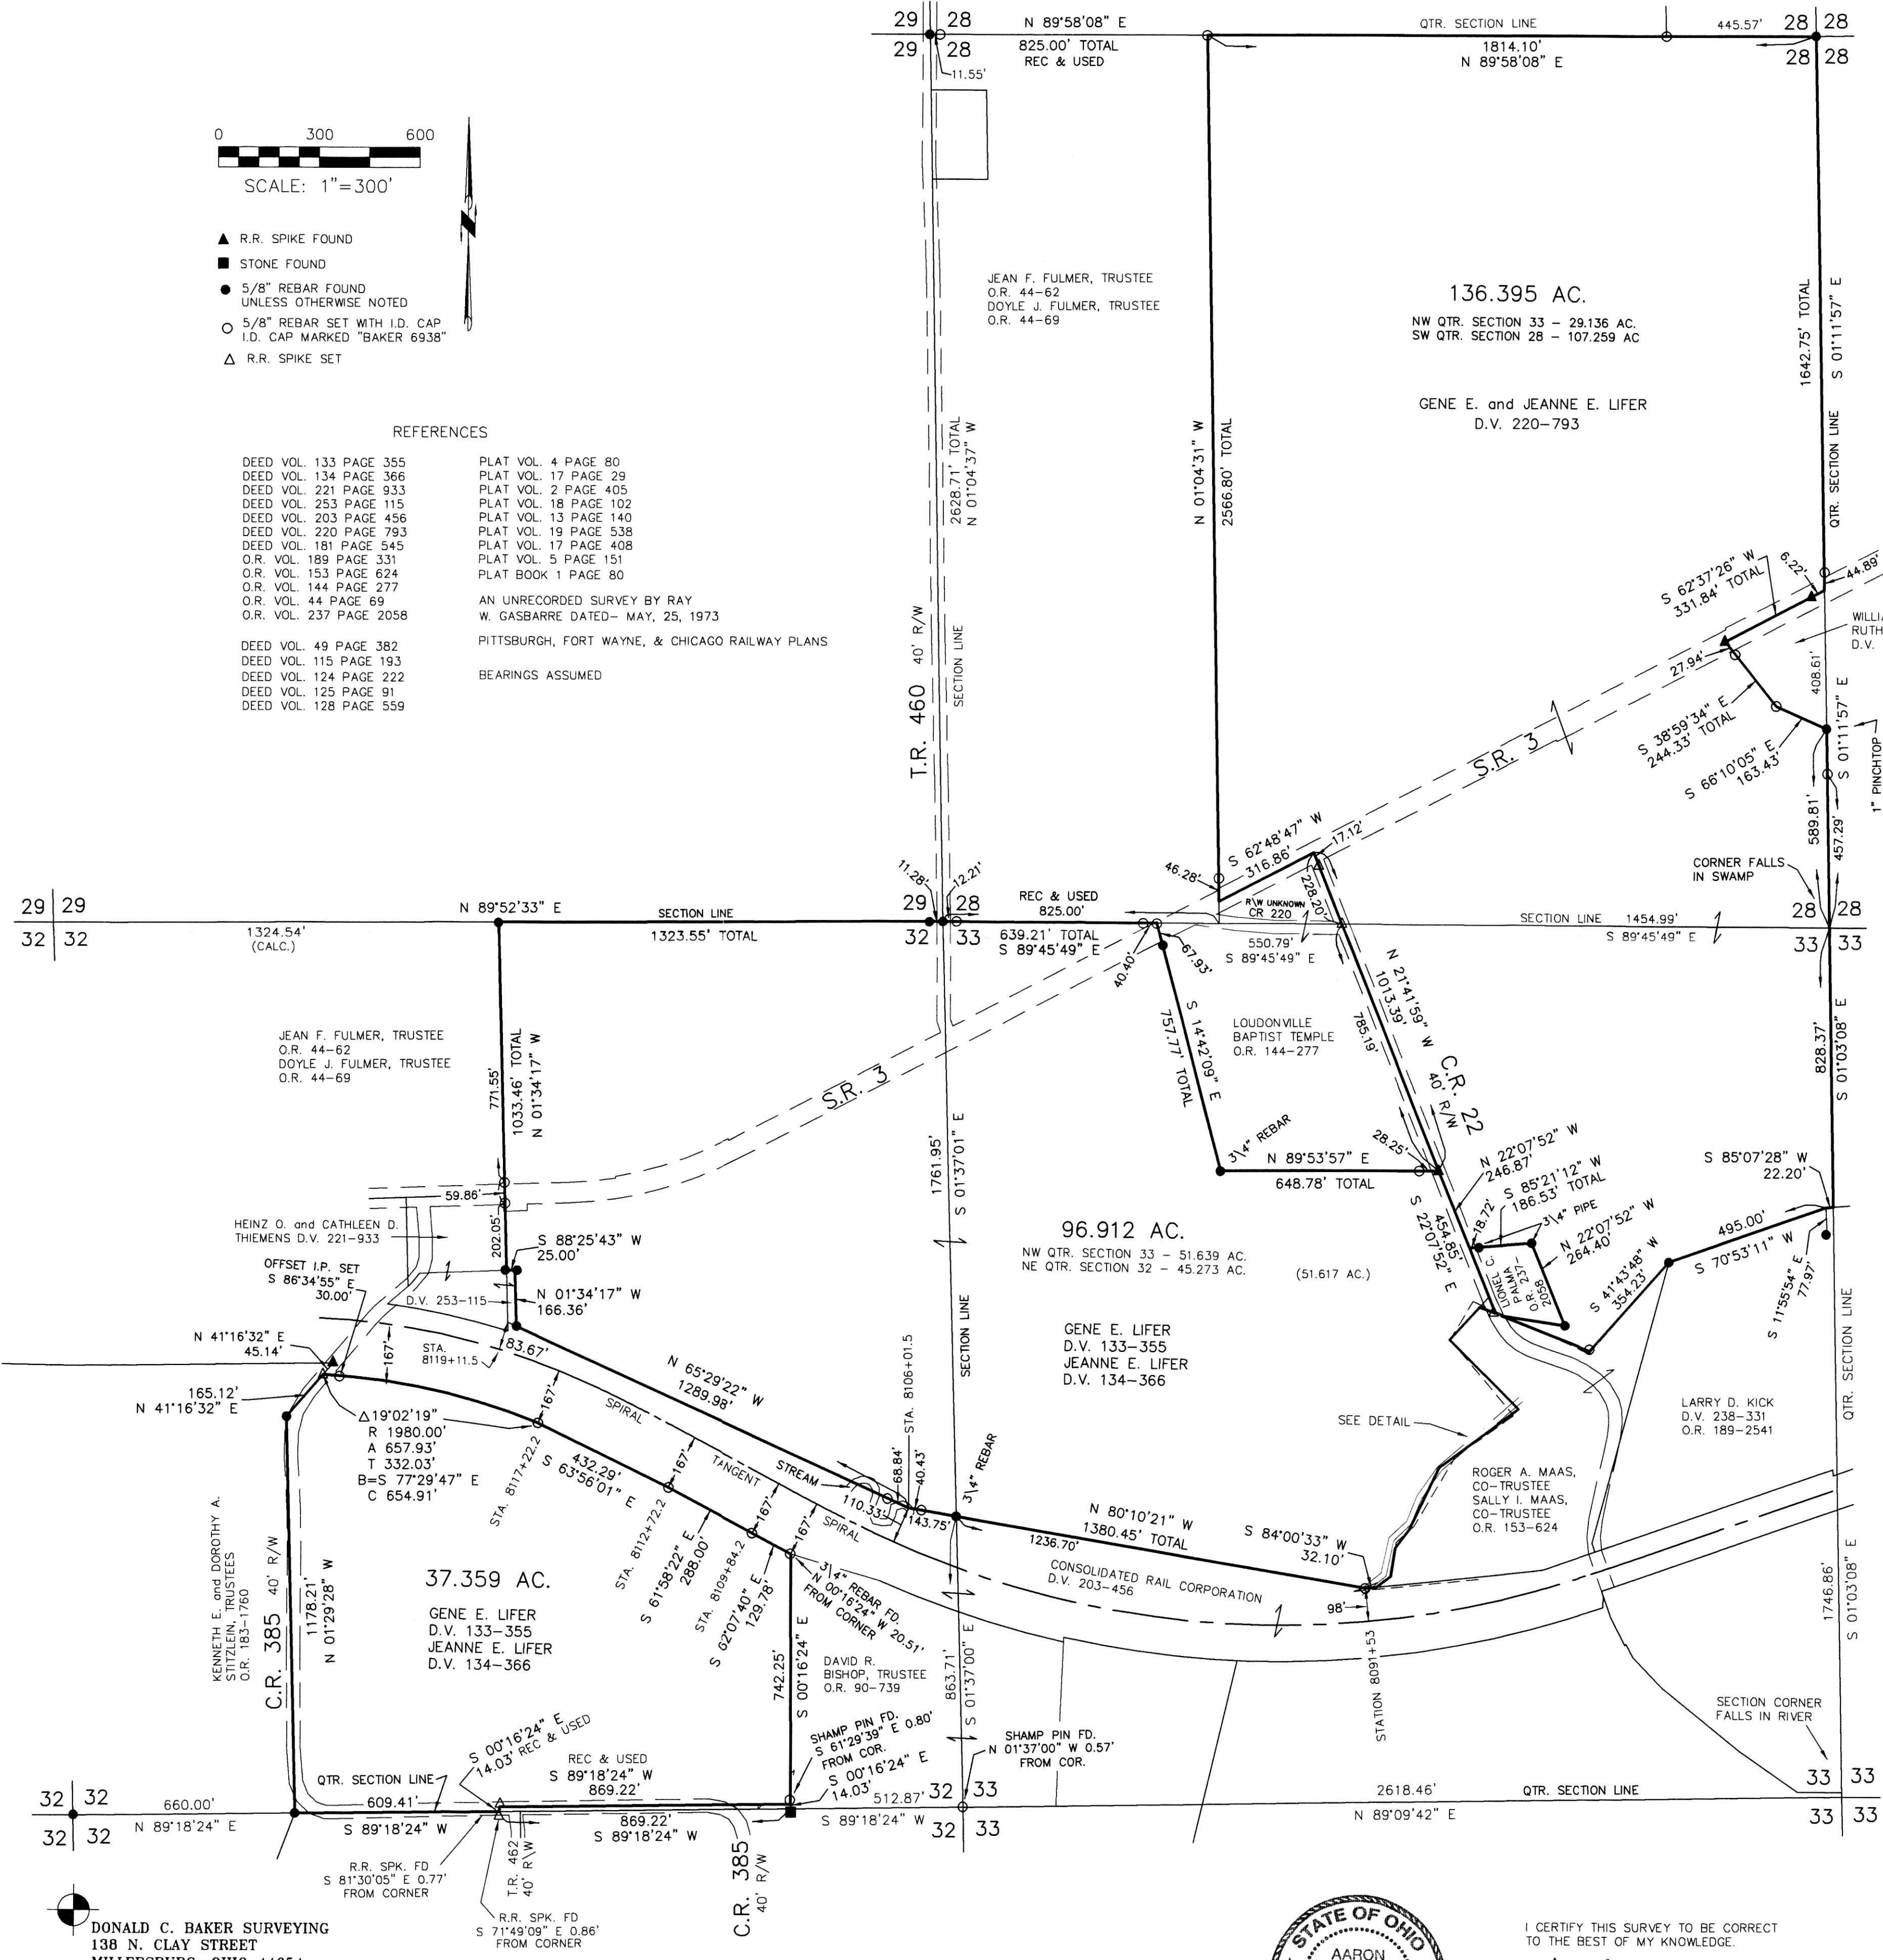

WASHINGTON TOWNSHIP
 S.W. QTR. SECTION 28
 N.E. QTR. SECTION 32
 N.W. QTR. SECTION 33
 T-20 N; R-15 W
 HOLMES COUNTY, OHIO
 SURVEYED FOR: GENE E. & JEANNE E. LIFER

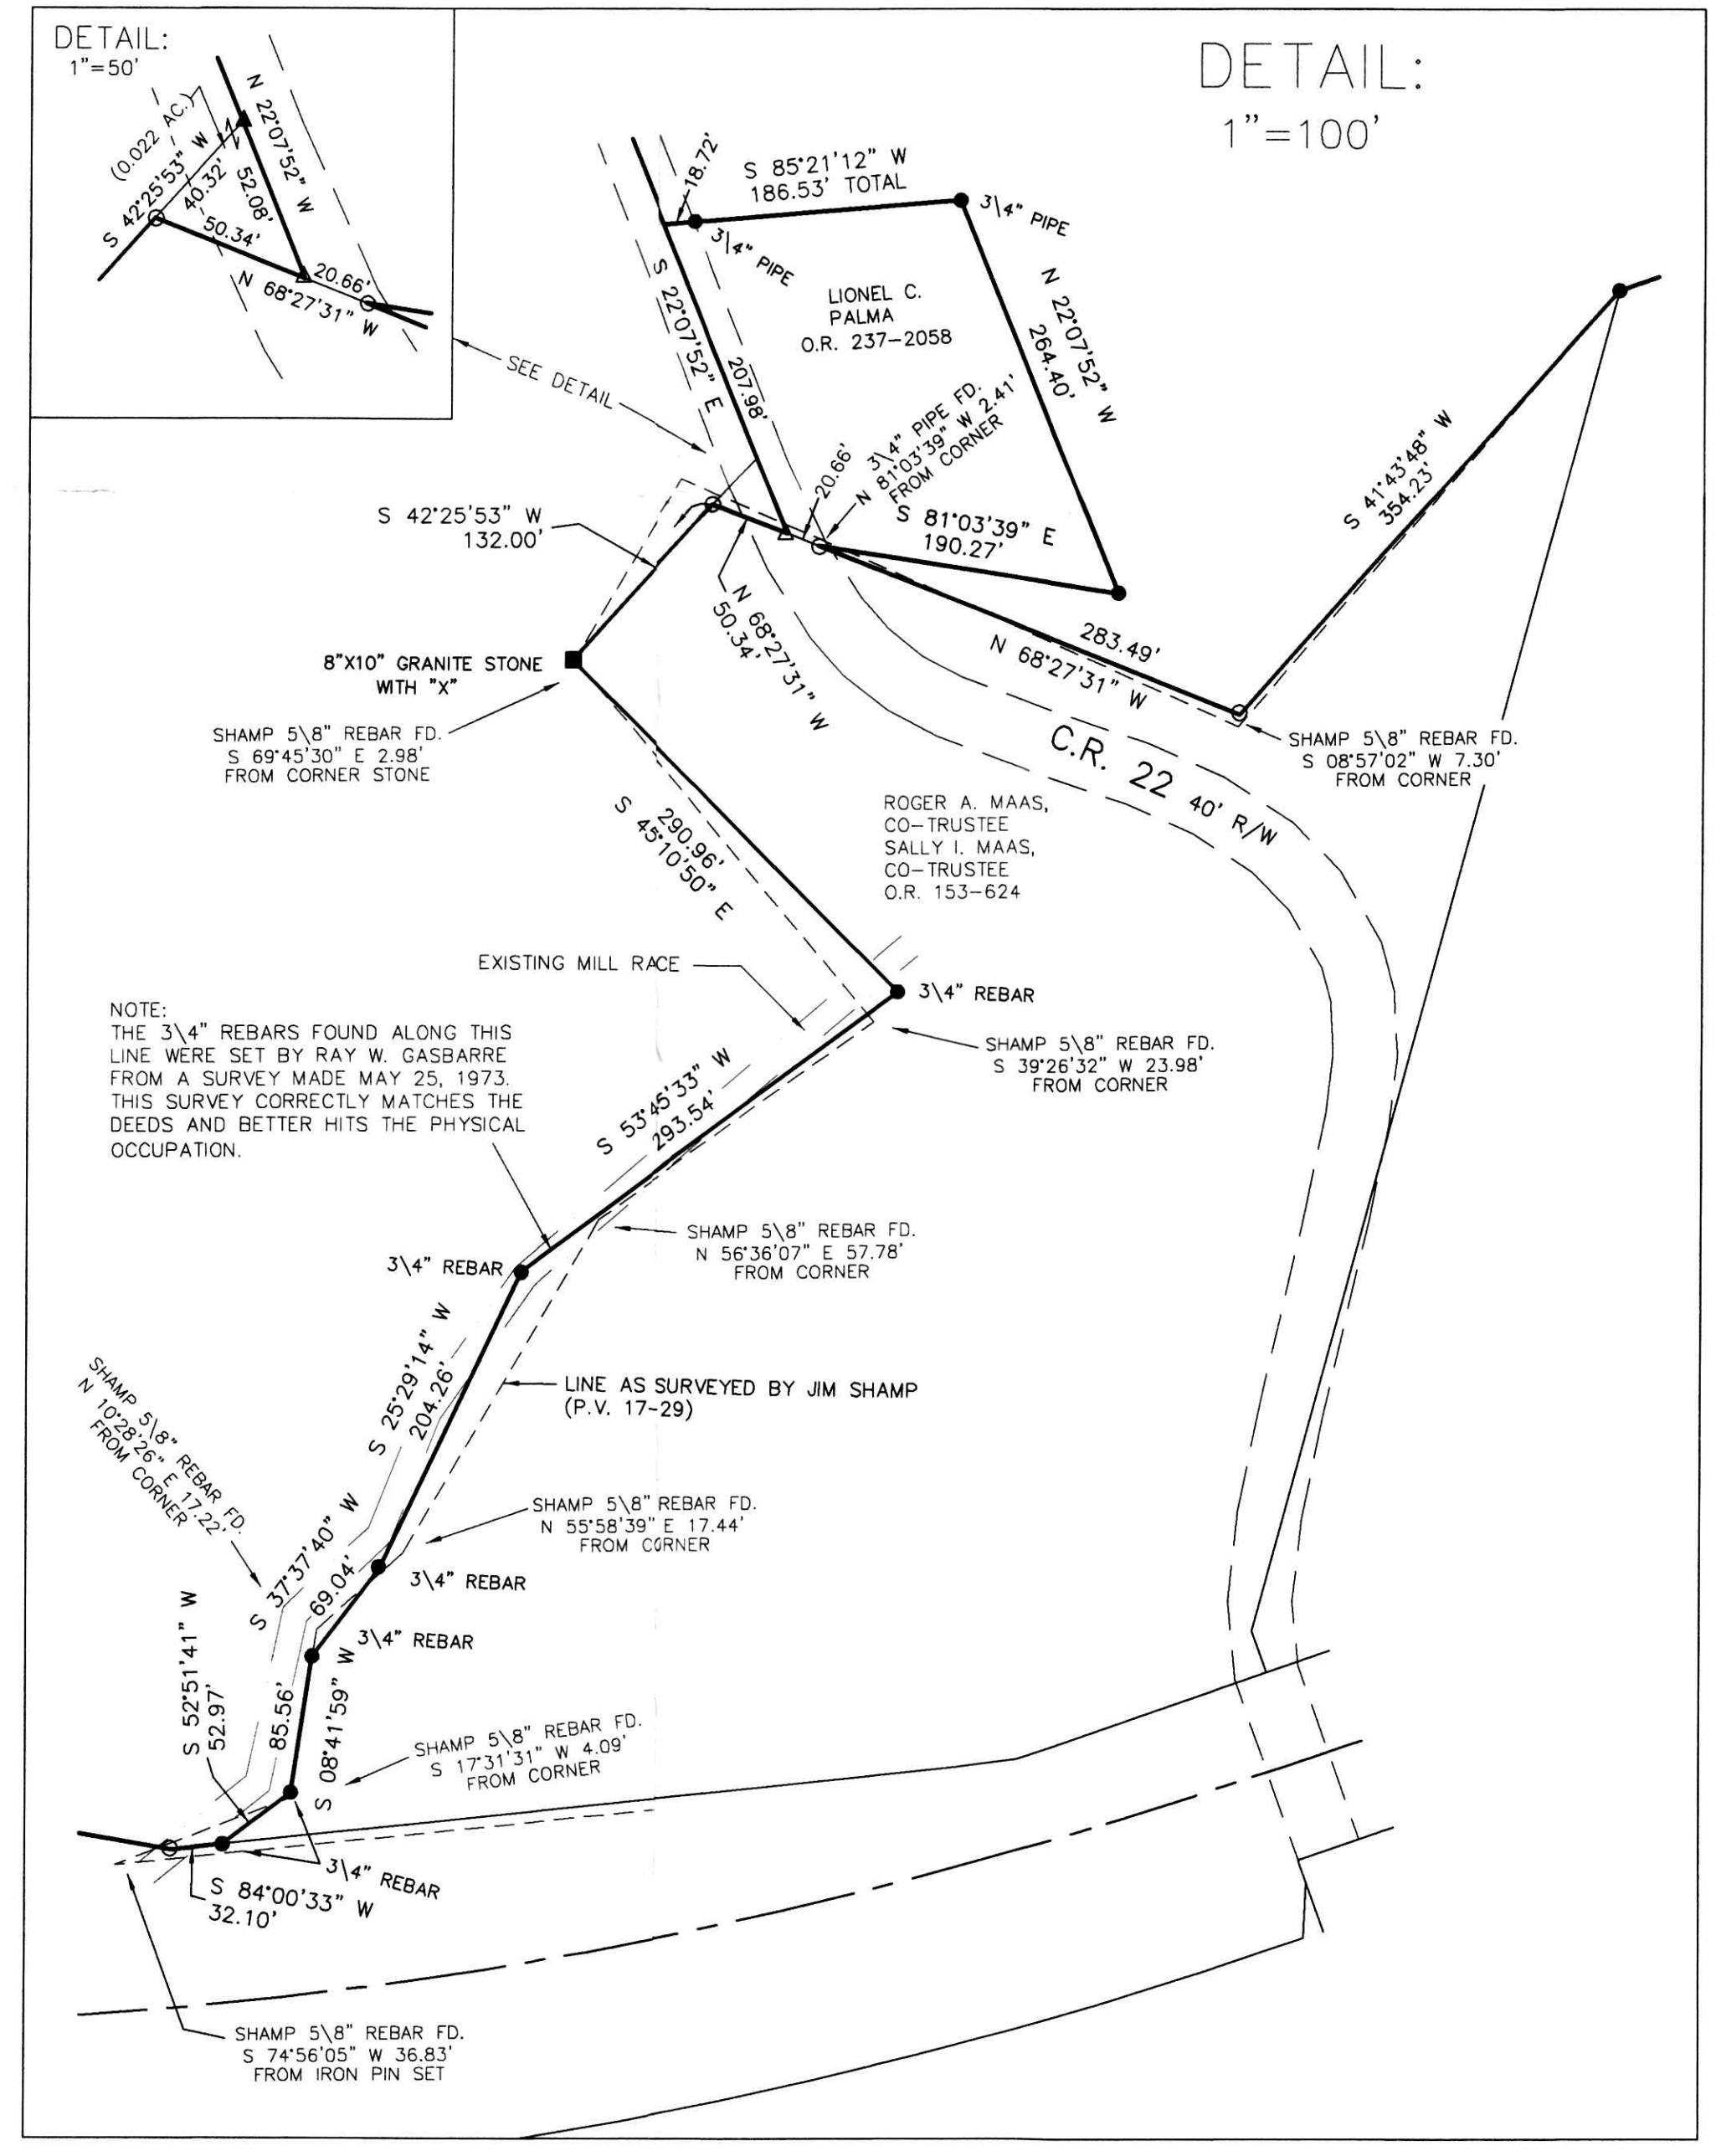

I CERTIFY THIS SURVEY TO BE CORRECT TO THE BEST OF MY KNOWLEDGE.
 A.L.G.
 AARON L. GERBER P.S. 8379
 DATE: APRIL 16, 2013
 ALG/CJ/LJG
 FILE NAME: WORK5-2013\S-9A-13\AG-DB-MD

DONALD C. BAKER SURVEYING
 138 N. CLAY STREET
 MILLERSBURG, OHIO 44654
 PH. 330-674-4788
 FAX 330-674-6027
 EMAIL: bakersurveying@gmail.com

APPROVED FOR TRANSFER ONLY
 NO SUBSTITUTION PLAT (EXCEPT)
 (O.R.C. 711.031 & 711.131)
 1-10-04-04 for building interest
 approved by Board of Health
 HOLMES CO. PLANNING COMMISSION
 By: [Signature] Date: 8-15-13

PLAT APPROVED
 8/13/2013