
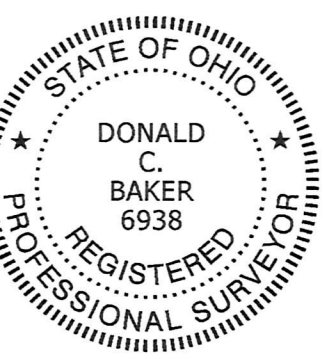


ORV 267 P6 5195

APPROVED FOR TRANSFER ONLY
 NO SUBDIVISION PLAT REQUIRED
 (O.R.C. 711.091 & 711.131)
 (L09) not for building unless
 approved by Board of Health
 HCP
 HOLMES CO. PLANNING COMMISSION
 By: [Signature] Date: 4/12/19

WASHINGTON TOWNSHIP
 S.E. QTR. SECTION 7
 N.E. QTR. SECTION 18
 T-19 N; R-15 W
 HOLMES COUNTY, OHIO

SURVEYED FOR: GLORIA JEAN GARDNER ESTATE

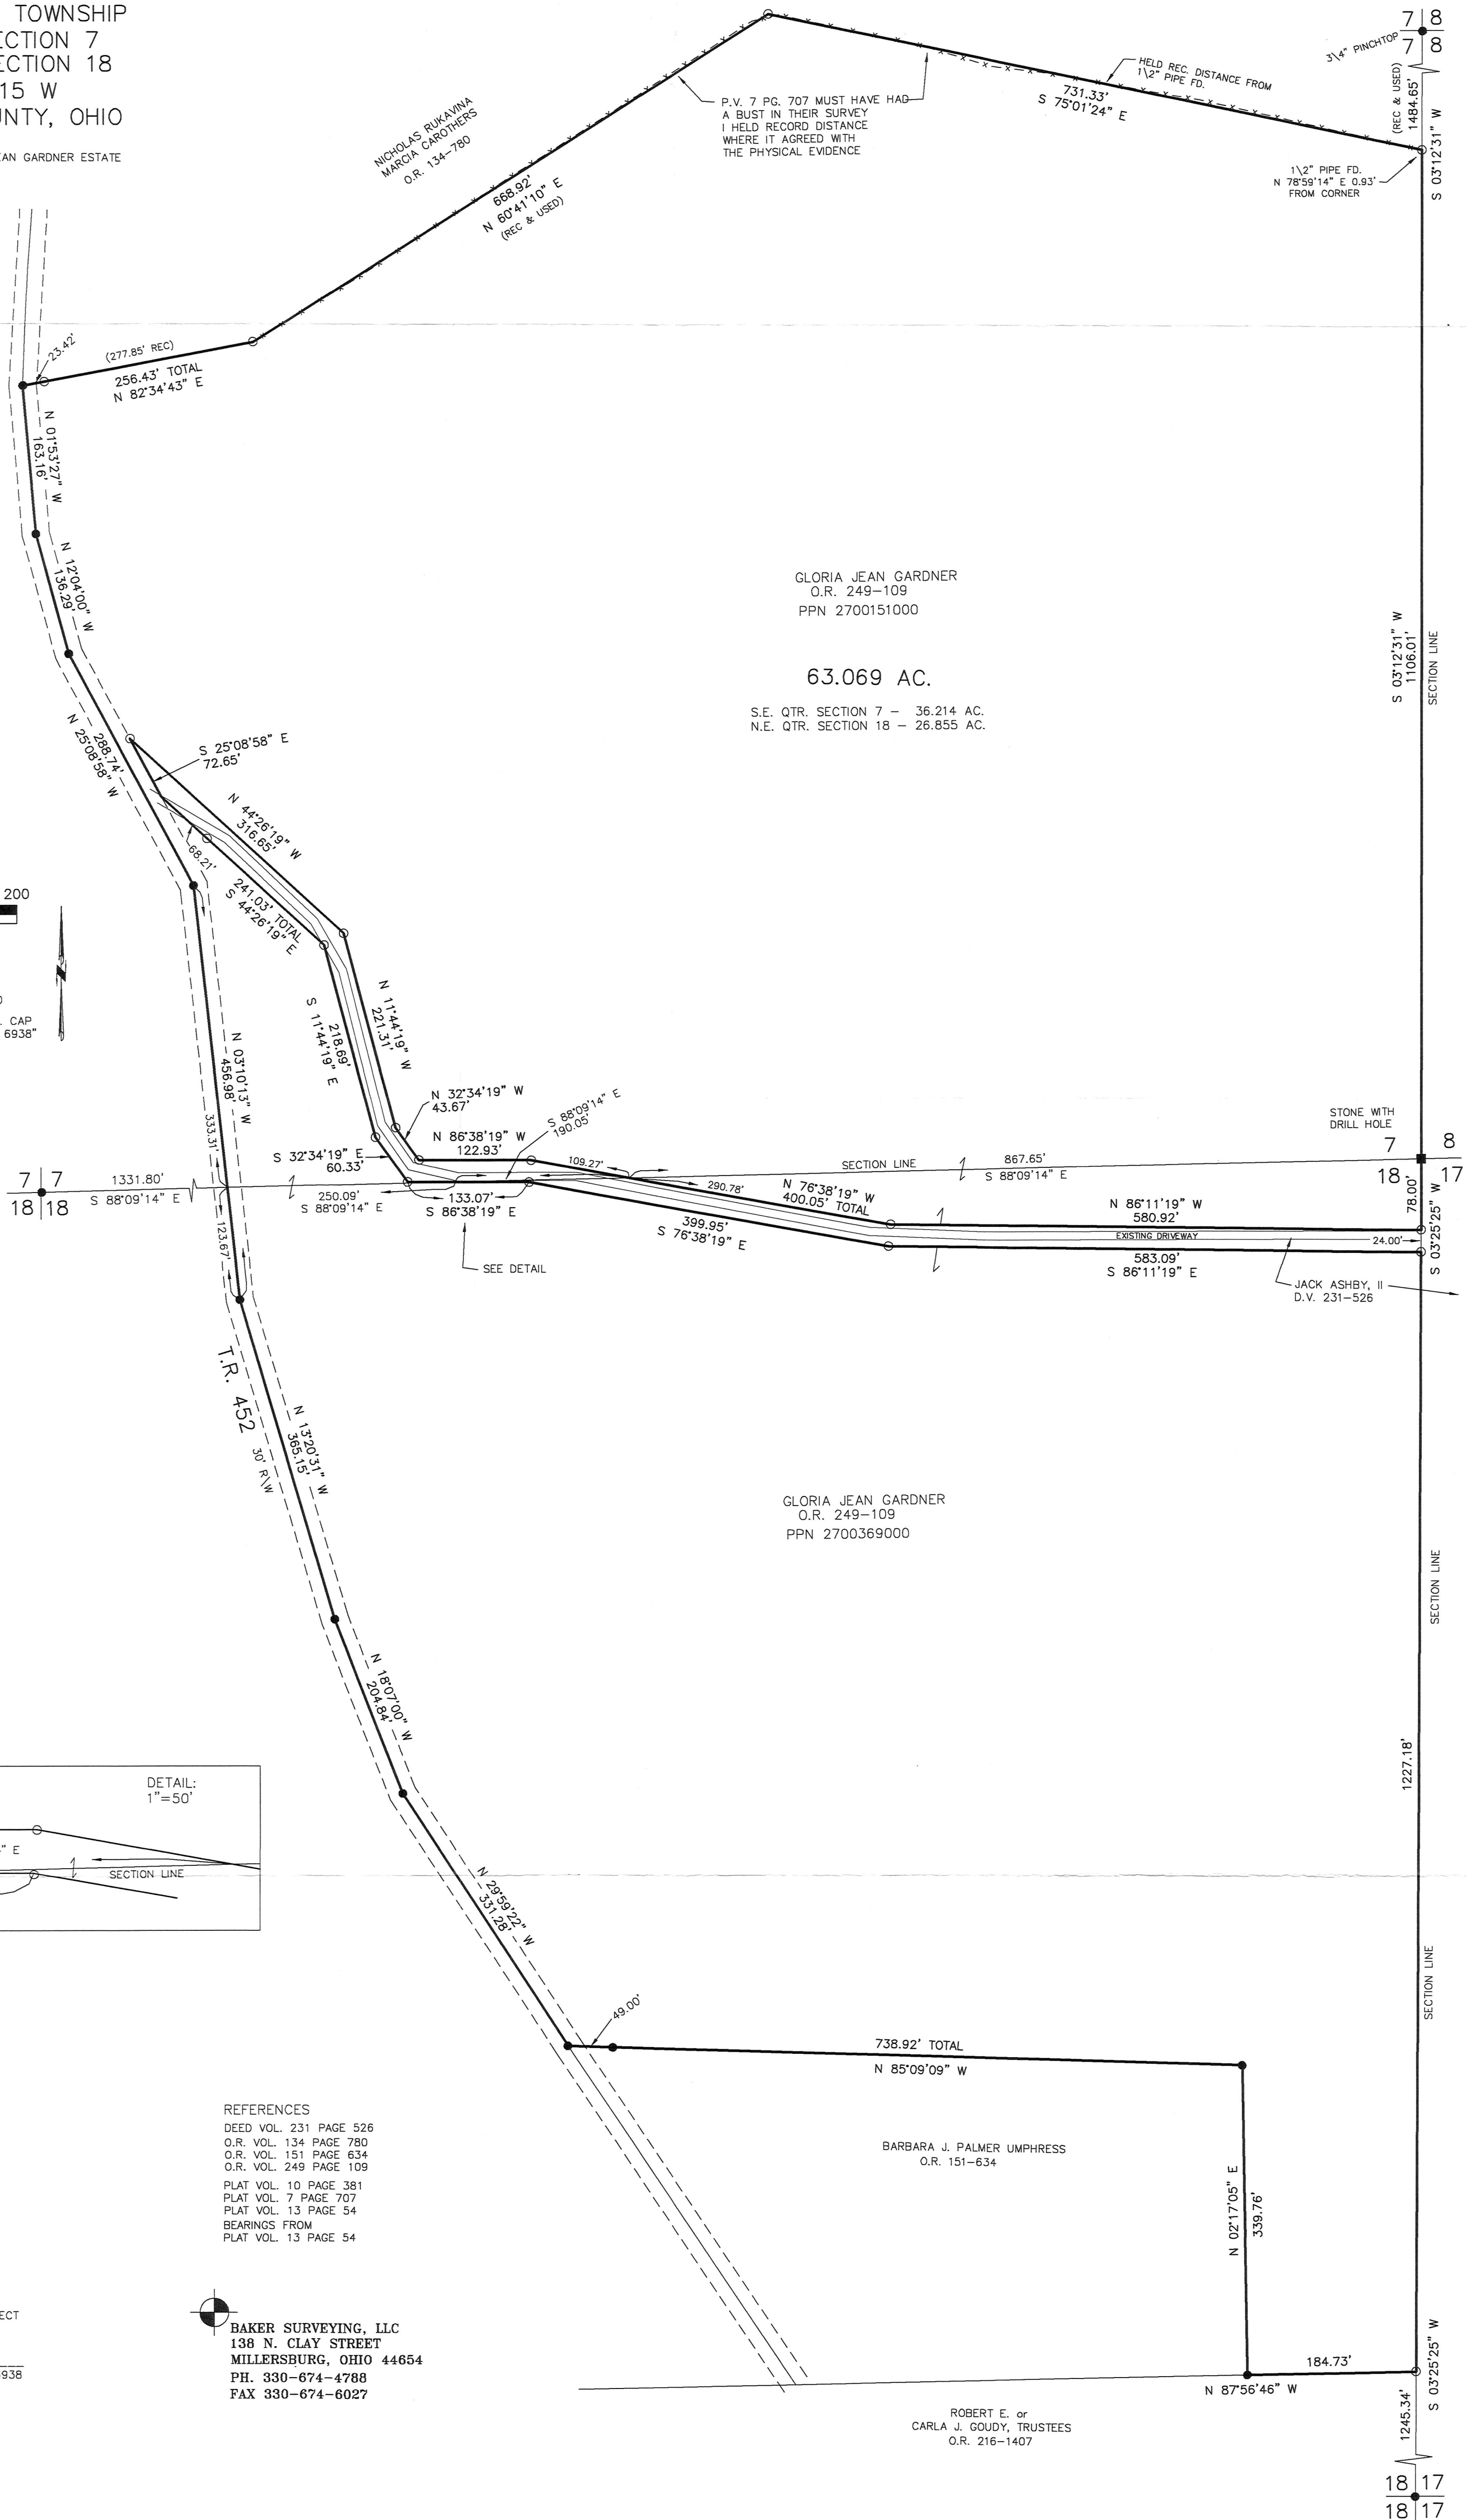

I CERTIFY THIS SURVEY TO BE CORRECT TO THE BEST OF MY KNOWLEDGE.
 [Signature]
 DONALD C. BAKER P.S. 6938
 DATE: MARCH 30, 2018
 FDB/VJD
 FILE NAME: WORK4\S-144-18

BAKER SURVEYING, LLC
 138 N. CLAY STREET
 MILLERSBURG, OHIO 44654
 PH. 330-674-4788
 FAX 330-674-6027

APPROVED FOR TRANSFER ONLY
 NO SUBDIVISION PLAT REQUIRED
 (O.R.C. 711.091 & 711.131)
 (L09) not for building unless
 approved by Board of Health
 HCP
 HOLMES CO. PLANNING COMMISSION
 By: [Signature] Date: 4/12/19

PLAT APPROVED
 3/27/2019