


KNOX TOWNSHIP
 1ST. QTR., LOTS 14 & 15
 4TH. QTR., LOTS 28 & 29
 T-9 N; R-9 W
 HOLMES COUNTY, OHIO

201900005328
 B: 2 P: 590
 FILED FOR RECORD IN
 HOLMES COUNTY, OH
 ANITA HALL, COUNTY RECORDER
 11/18/2019 09:29 AM
 PLAT LARGE: 06.60
 PAGES: 1
 DRV 270 PG 84

SURVEYED FOR: DON PACKE

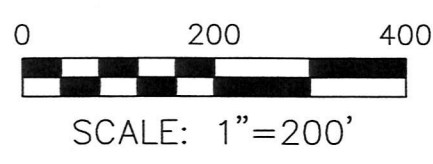


- STONE FOUND
- ▲ R.R. SPIKE FOUND
- DRILL HOLE FOUND
- 5/8" REBAR FOUND
- 5/8" REBAR SET WITH I.D. CAP
- I.D. CAP MARKED "BAKER 6936"

REFERENCES

- DEED VOL. 273 PAGE 260
- DEED VOL. 279 PAGE 449
- O.R. VOL. 205 PAGE 749
- O.R. VOL. 33 PAGE 654
- O.R. VOL. 244 PAGE 347
- O.R. VOL. 204 PAGE 1378
- O.R. VOL. 207 PAGE 1252
- O.R. VOL. 147 PAGE 531
- O.R. VOL. 265 PAGE 1772
- O.R. VOL. 256 PAGE 3973
- PLAT VOL. 11 PAGE 555
- PLAT VOL. 10 PAGE 640
- PLAT VOL. 19 PAGE 2008

BEARINGS FROM OHIO STATE PLANE
 COORDINATE SYSTEM, NORTH ZONE,
 N.A.D. 83

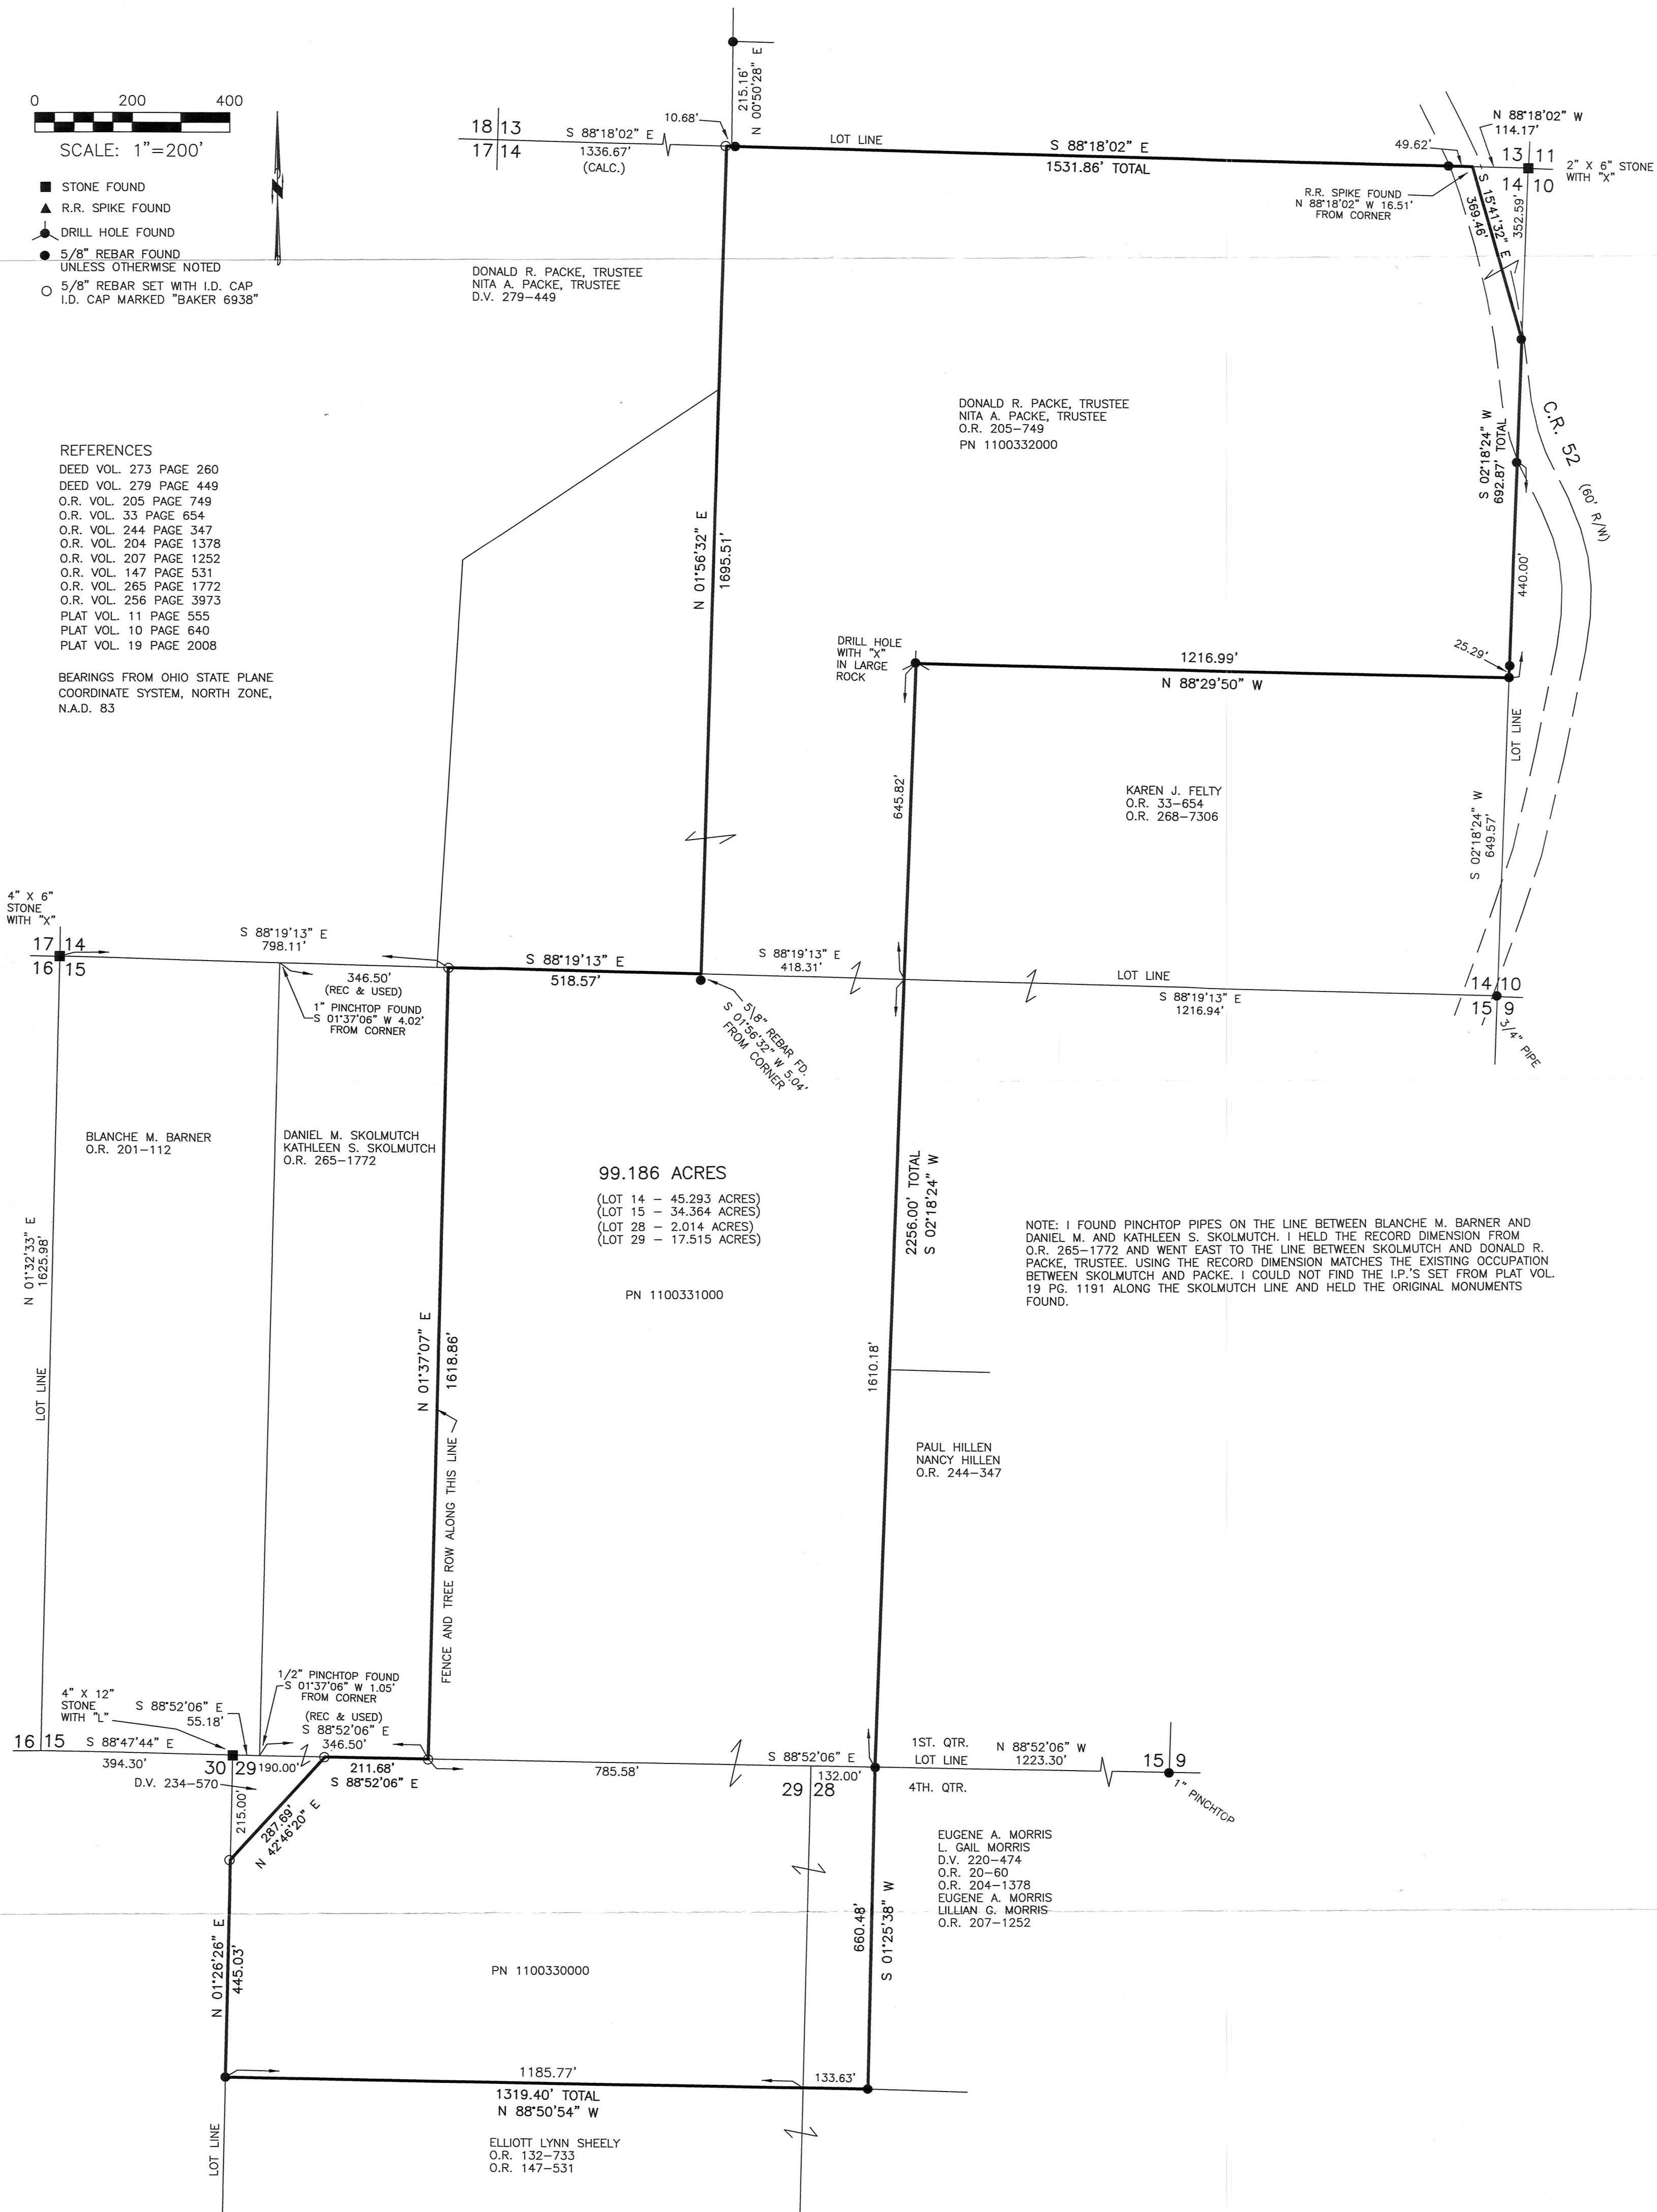

I CERTIFY THIS SURVEY TO BE CORRECT
 TO THE BEST OF MY KNOWLEDGE.

Aaron L. Gerber
 DATE: AUG. 28, 2019
 ALG/TAB
 FILE NAME: WORKS\5-238-19\CNK

APPROVED FOR TRANSFER ONLY
 NO SUBDIVISION PLAT REQUIRED
 (O.R.C. 711.001 & 711.131)
 (Not for building unless
 approved by Board of Health.)
 HOLMES CO. PLANNING COMMISSION
 By: [Signature] Date: 11/7/19

BAKER SURVEYING, LLC
 138 N. CLAY STREET
 MILLERSBURG, OHIO 44654
 PH. 330-674-4788
 FAX 330-674-6027
 EMAIL: bakersurveying@gmail.com

PLAT APPROVED
 11/6/2019 JP