


MONROE TOWNSHIP
 1ST. QTR., LOT 28
 4TH. QTR., LOT 5
 T-9 N; R-8 W
 HOLMES COUNTY, OHIO

SURVEYED FOR: MARY BURGETT, TRUSTEE

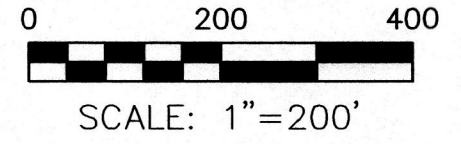


- STONE FOUND
- ▲ R.R. SPIKE FOUND
- 5/8" REBAR FOUND
- UNLESS OTHERWISE NOTED
- △ R.R. SPIKE SET
- 5/8" REBAR SET WITH I.D. CAP
- I.D. CAP MARKED "BAKER 6938"

- REFERENCES
- DEED VOL. 277 PAGE 915
 - O.R. VOL. 216 PAGE 463
 - O.R. VOL. 268 PAGE 3991
 - PLAT VOL. 8 PAGE 35
 - PLAT VOL. 16 PAGE 470
 - PLAT VOL. 8 PAGE 839
 - PLAT VOL. 8 PAGE 846
 - BEARINGS ASSUMED

MASTER PLAT
 PURPOSE OF THIS PLAT

ACTION 1) CONVEY ALL PARCELS FROM MARY J. BURGETT, TRUSTEE
 TO MARY J. BURGETT, TRUSTEE.

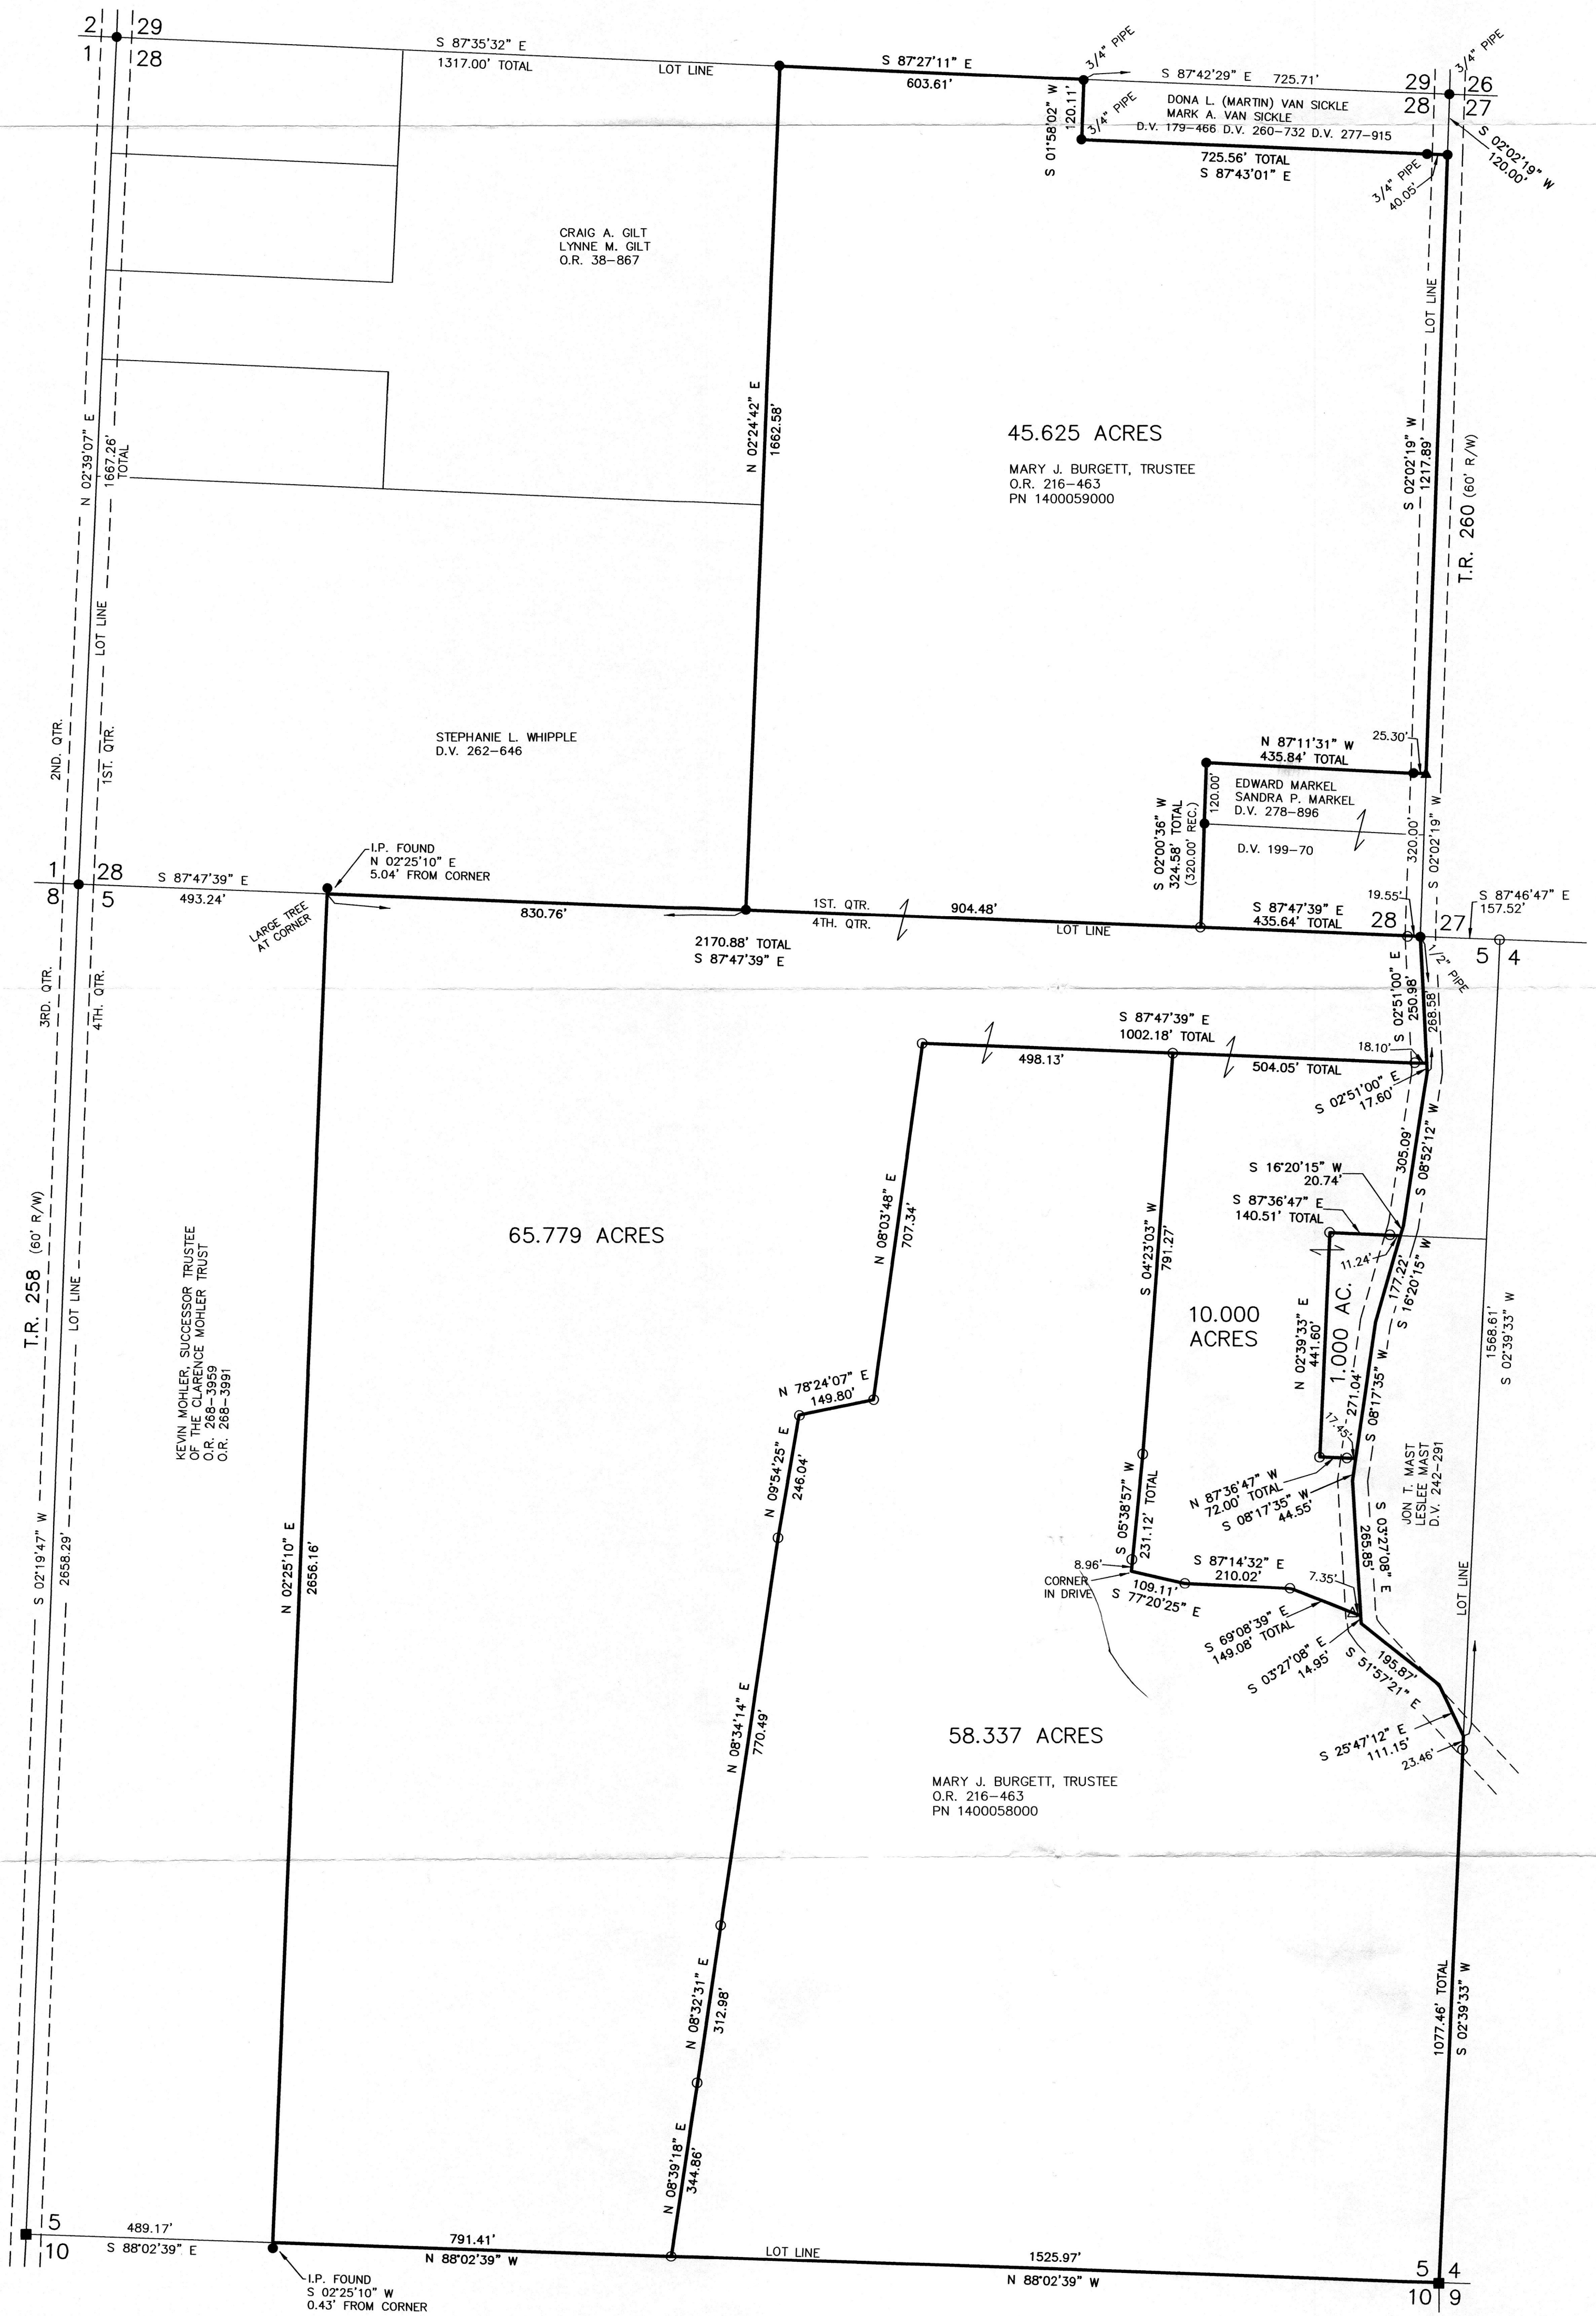

APPROVED FOR TRANSFER ONLY
 NO SUBDIVISION PLAT REQUIRED
 (O.R.C. 711.001 & 711.131)
 (Not for building unless
 approved by Board of Health)
 HCP
 HOLMES CO. PLANNING COMMISSION
 By: [Signature] Date: 2/27/2020

BAKER SURVEYING, LLC
 138 N. CLAY STREET
 MILLERSBURG, OHIO 44654
 PH. 330-674-4788
 EMAIL: bakersurveying@gmail.com



I CERTIFY THIS SURVEY TO BE CORRECT
 TO THE BEST OF MY KNOWLEDGE.
 [Signature]
 DONALD C. BAKER P.S. 6938
 DATE: DECEMBER 17, 2019
 FDB\TAB
 FILE NAME: WORK6\5-640-19\CNK-MLD