

REC'D: September 4-1963


AT 1:30 O'CLOCK P.M.


RECORDED: September 6-1963

HOLMES COUNTY VOL 4 PG. 6

FEE: \$ 1.00

Lucy Anderson RECORDER

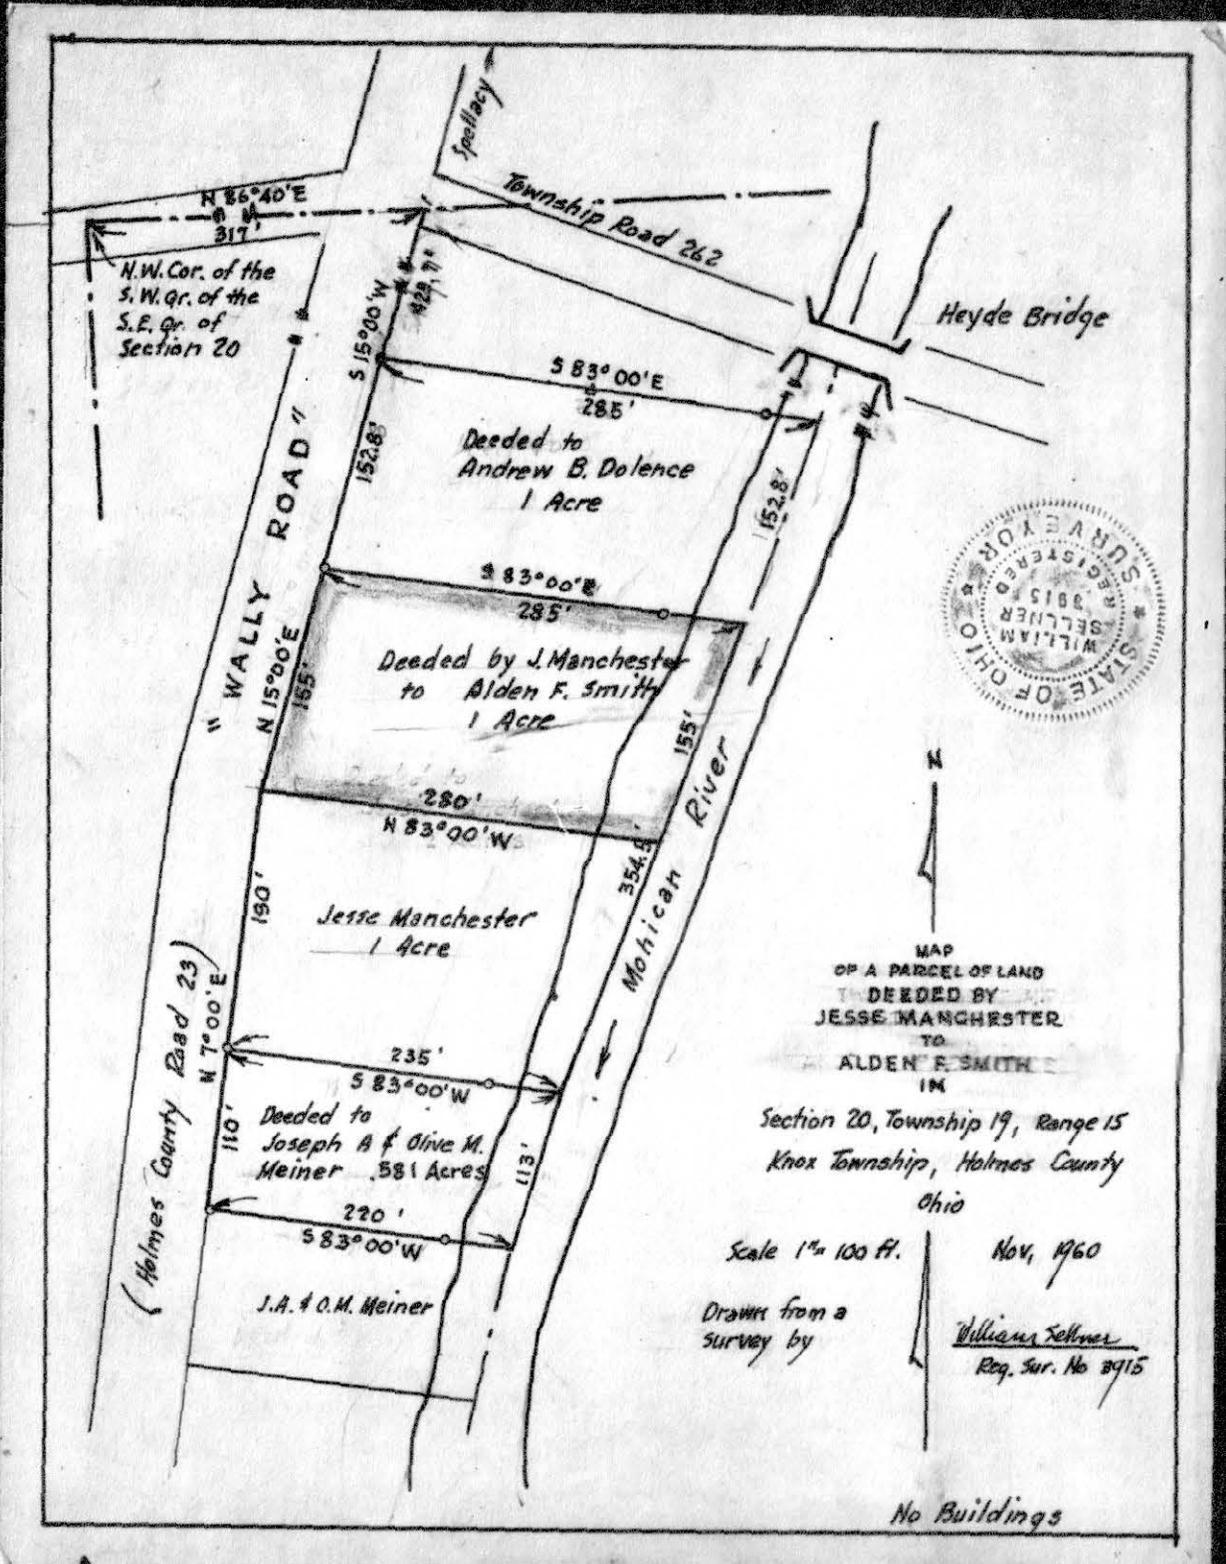

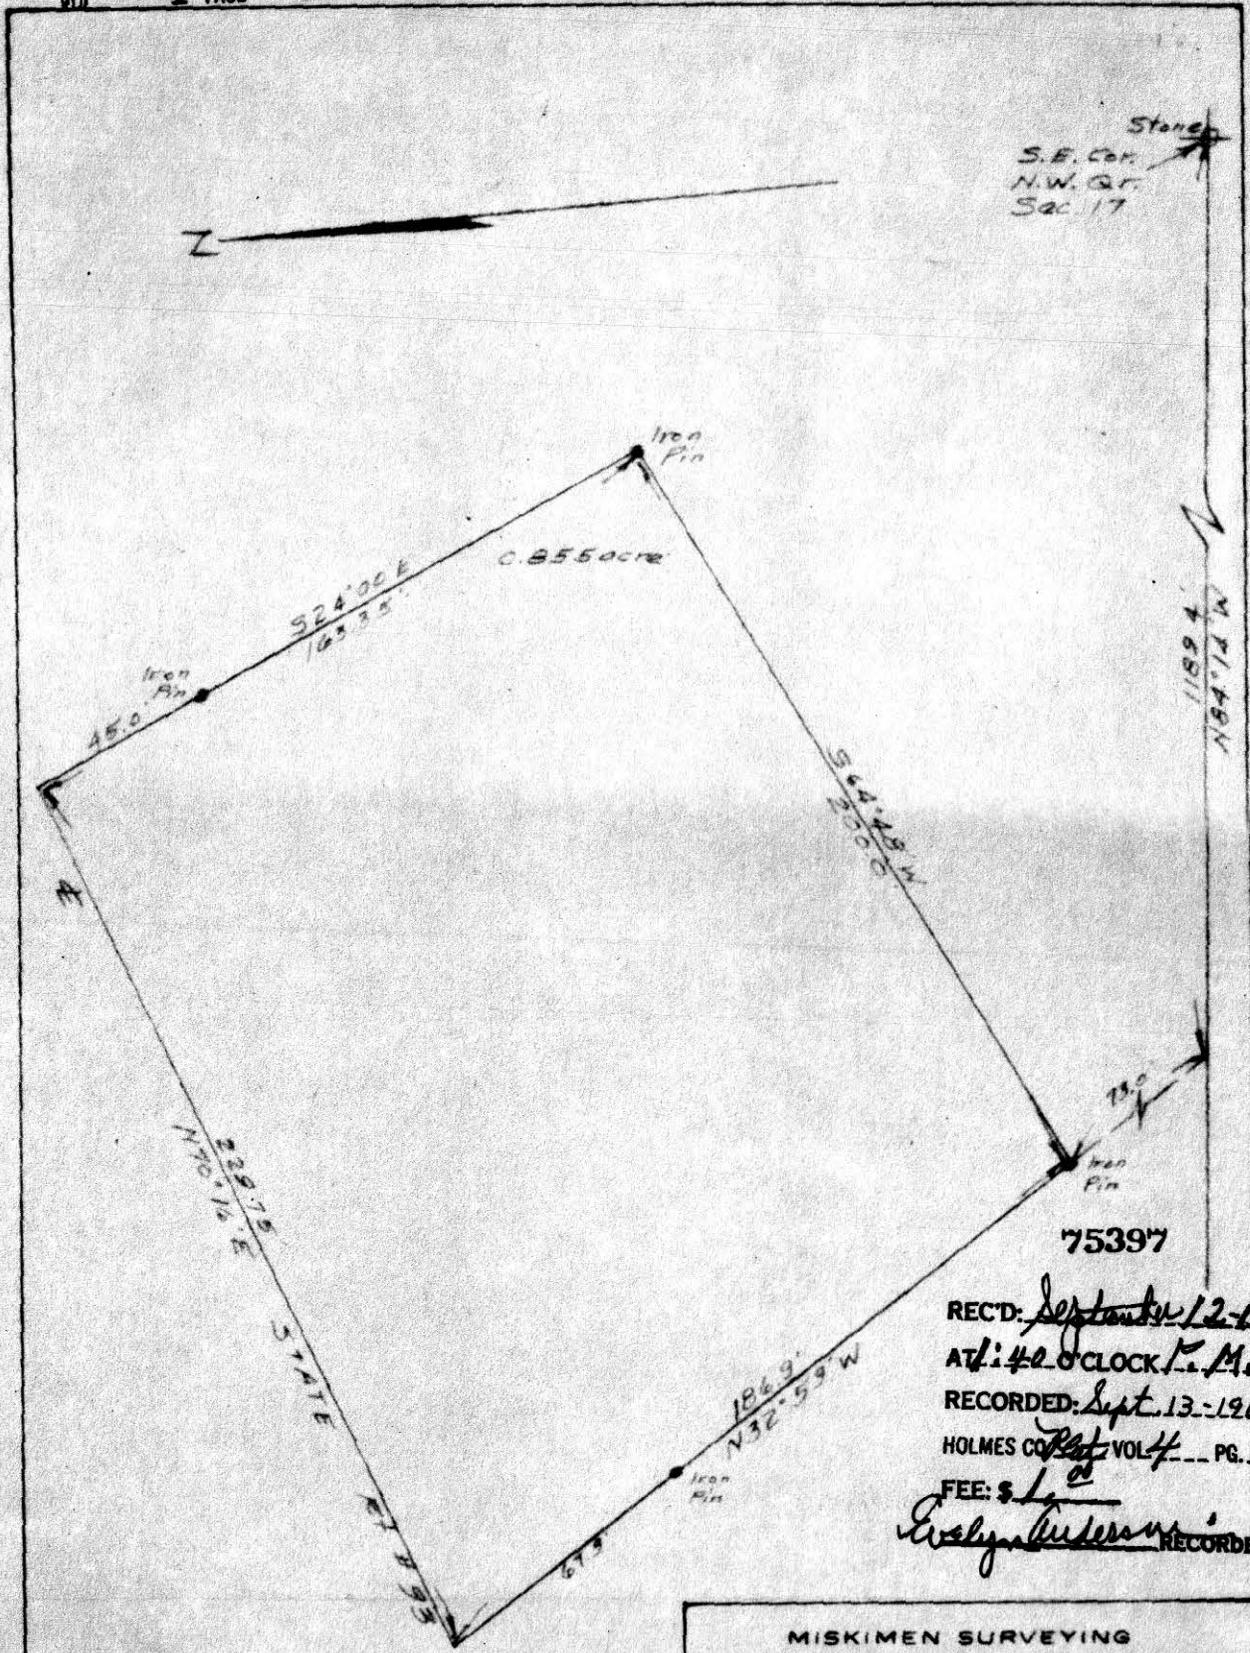


Stone  
S.E. Cor.  
N.W. Qr.  
Sec 17

REC'D: September 12-1963  
 AT: 4:40 O'CLOCK P.M.  
 RECORDED: Sept. 13-1963  
 HOLMES CO. Plat VOL 4 PG. 6  
 FEE: \$ 1.00  
*Evelyn Anderson* RECORDER

MISKIMEN SURVEYING  
 306 SOUTH BROADWAY  
 NEW PHILADELPHIA, OHIO  
 Plat of Survey for  
ATLEE L.M. TROYER

**CERTIFICATE OF SURVEYOR**  
 I, the undersigned, hereby certify that this map is true and correct.  
*Dymond*  
 Registered Surveyor No. 4213

Located in The northwest  
quarter of Section 17, T9, R4  
Clark Twp. Holmes Co.  
 Scale: 1 in. = 40 ft. Date 7/24/63

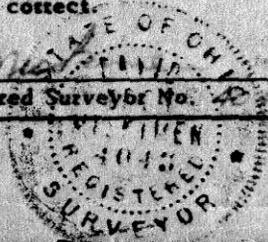

75369

REC'D: September 9, 1963


AT 9:52 O'CLOCK A.M.

RECORDED: Sept. 10, 1963

HOLMES CO PLAT VOL. 4 PG. 6

FEE: \$1.00 ✓

W. J. Anderson RECORDER

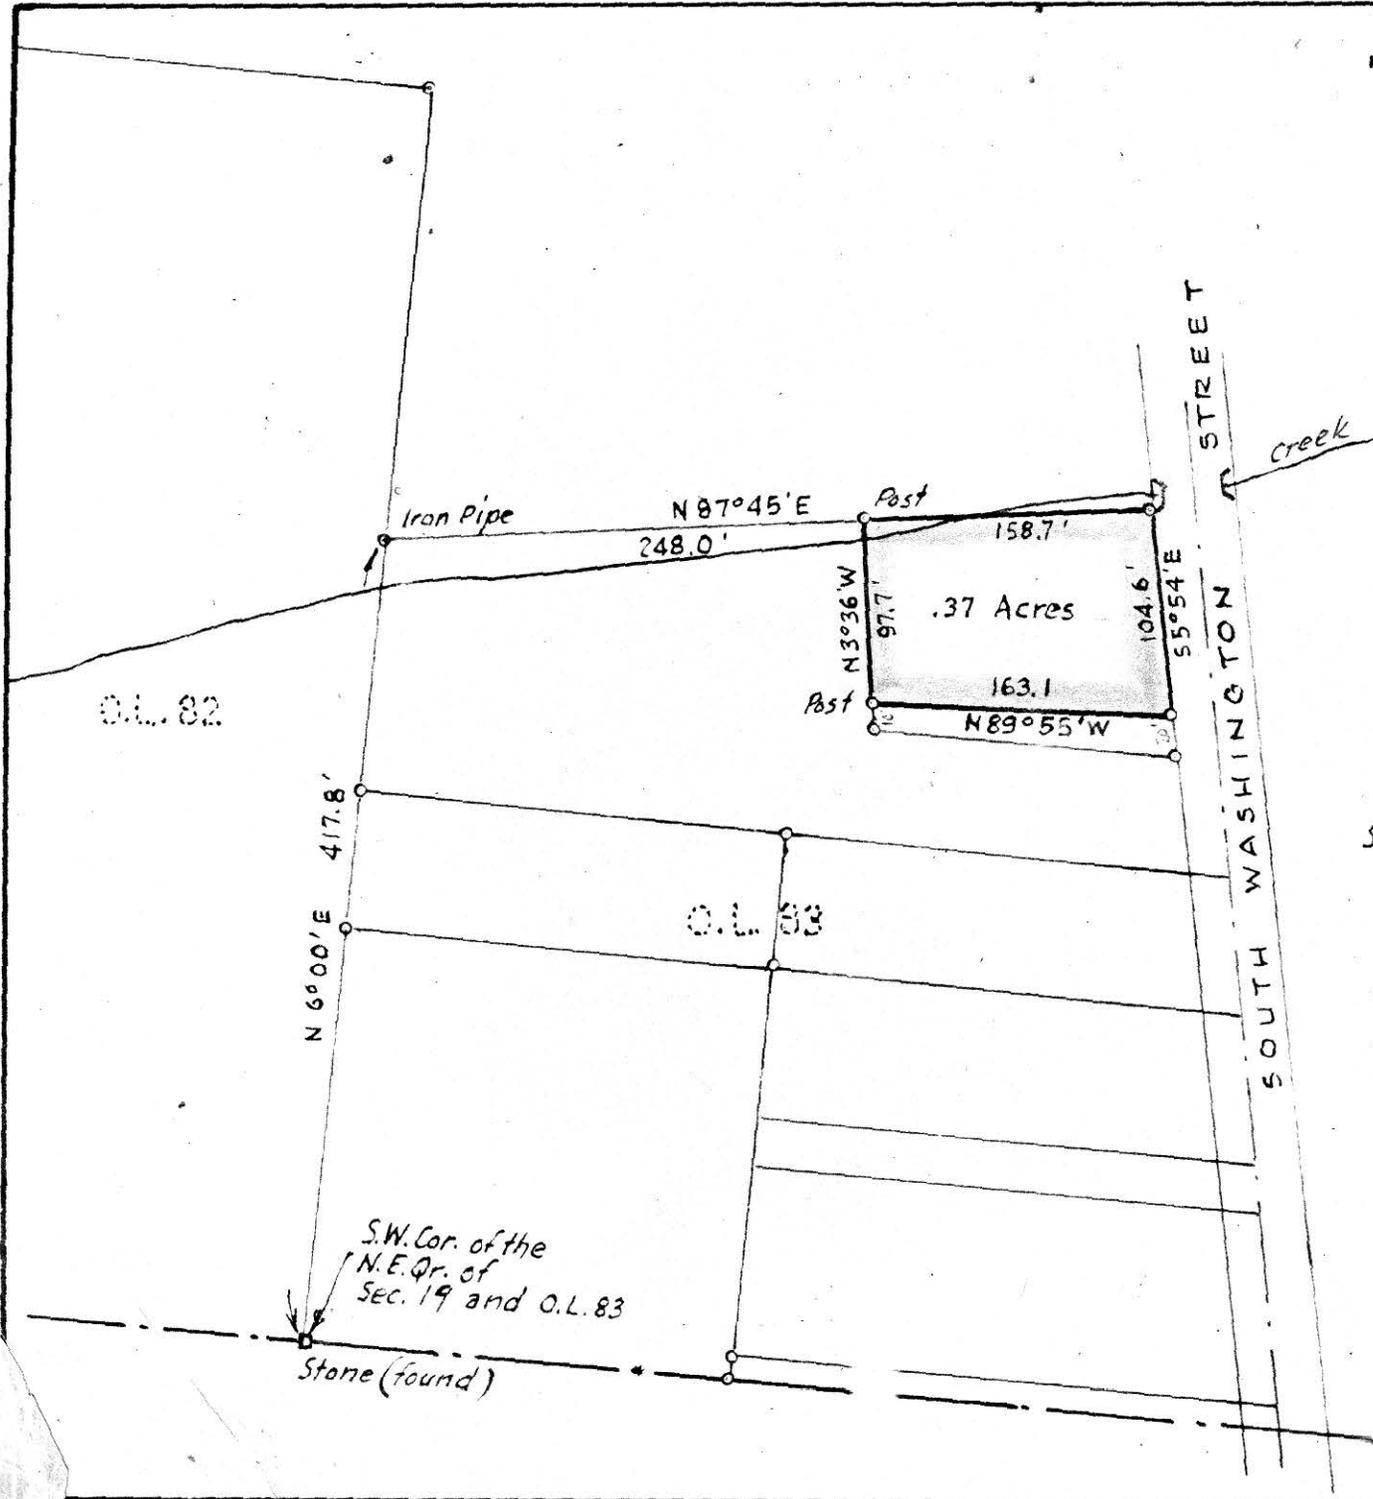

N

MAP  
SHOWING LOCATION  
OF A PARCEL OF LAND  
DEEDED TO  
KENNETH GLATT  
IN

Section 19, Township 9, Range 7  
Hardy Township, Holmes County  
Ohio

Scale 1" = 100 ft.

August 1963


Drawn from  
a survey by

William Sellner  
Reg. Sur. No. 3915

Allen M. Yoder

Sadie Miller

Allen M. Yoder

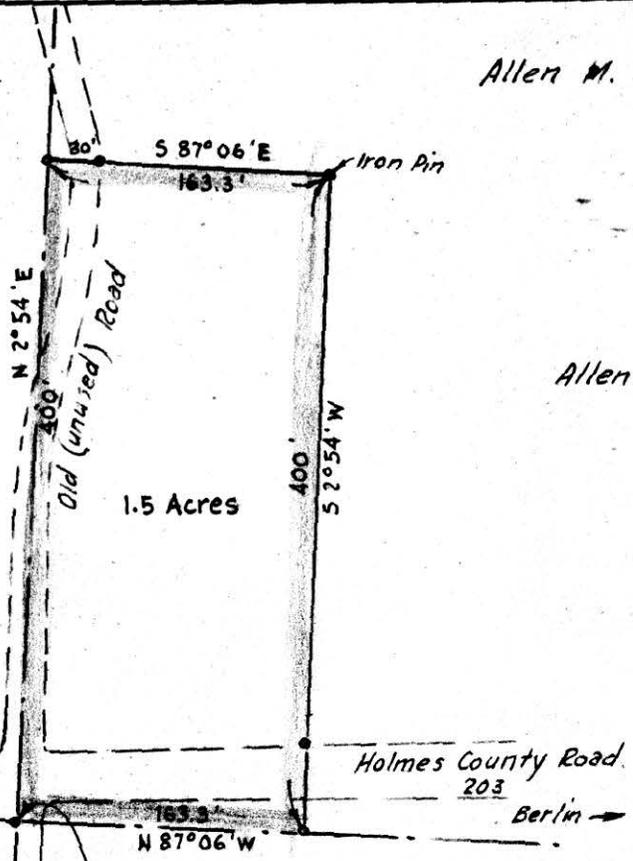

MAP  
SHOWING LOCATION  
OF A PARCEL OF LAND  
DEEDED BY  
ALLEN M. YODER  
TO  
DELON TROYER

Lot 14, 1<sup>st</sup> Qr. Twp. 9, R. 6  
Berlin Township, Holmes County  
Ohio

Alvin Crilow

Holmes County Road 205

To State Route 62

S.W. Cor. of Lot 14  
1<sup>st</sup> Qr. Twp. 9, Range 6

Sadie Miller

Scale 1" = 100 ft.

Mar. 1958

Drawn from a  
survey by

75386

William Sallner

Reg. Sur. No. 3915



REC'D: September 11-1963

AT 10:50 CLOCK H.M.

RECORDED: September 13-1963

HOLMES COUNTY VOL 4 PG. 6

FEE: \$1.00

*W. J. Ludeman*  
RECORDER