

MAP
SHOWING LOCATION
OF A PARCEL OF LAND
ON THE
ALBERT D. & ELLA YODER
PROPERTY

IN
Section 14, Township 9, Range 6
Hardy Township Holmes County
Ohio

Scale 1" = 100 ft.

July 1963

Drawn from a
survey by

William Sellner
Reg. Sur. No.
3915

S.W. Cor of the
S.W. Qr. of Sec. 14

75587

REC'D: *October 7-1963*

AT 10:20 O'CLOCK A.M.

RECORDED: *October 10-1963*

HOLMES CO. PLAT VOL. 4 PG. 8

FEE: \$ 1.00


William Sellner
RECORDER
E.S.

75720

REC'D: October 25-1963
AT 10:05 O'CLOCK
RECORDED: October 28-1963
HOLMES CO. VOL. 4 PG. 8
FEE: \$1.00

W. J. Anderson RECORDER

N 84° 30' W
W 11' 1840.8'
N.E. Cor. of Lot No. 25

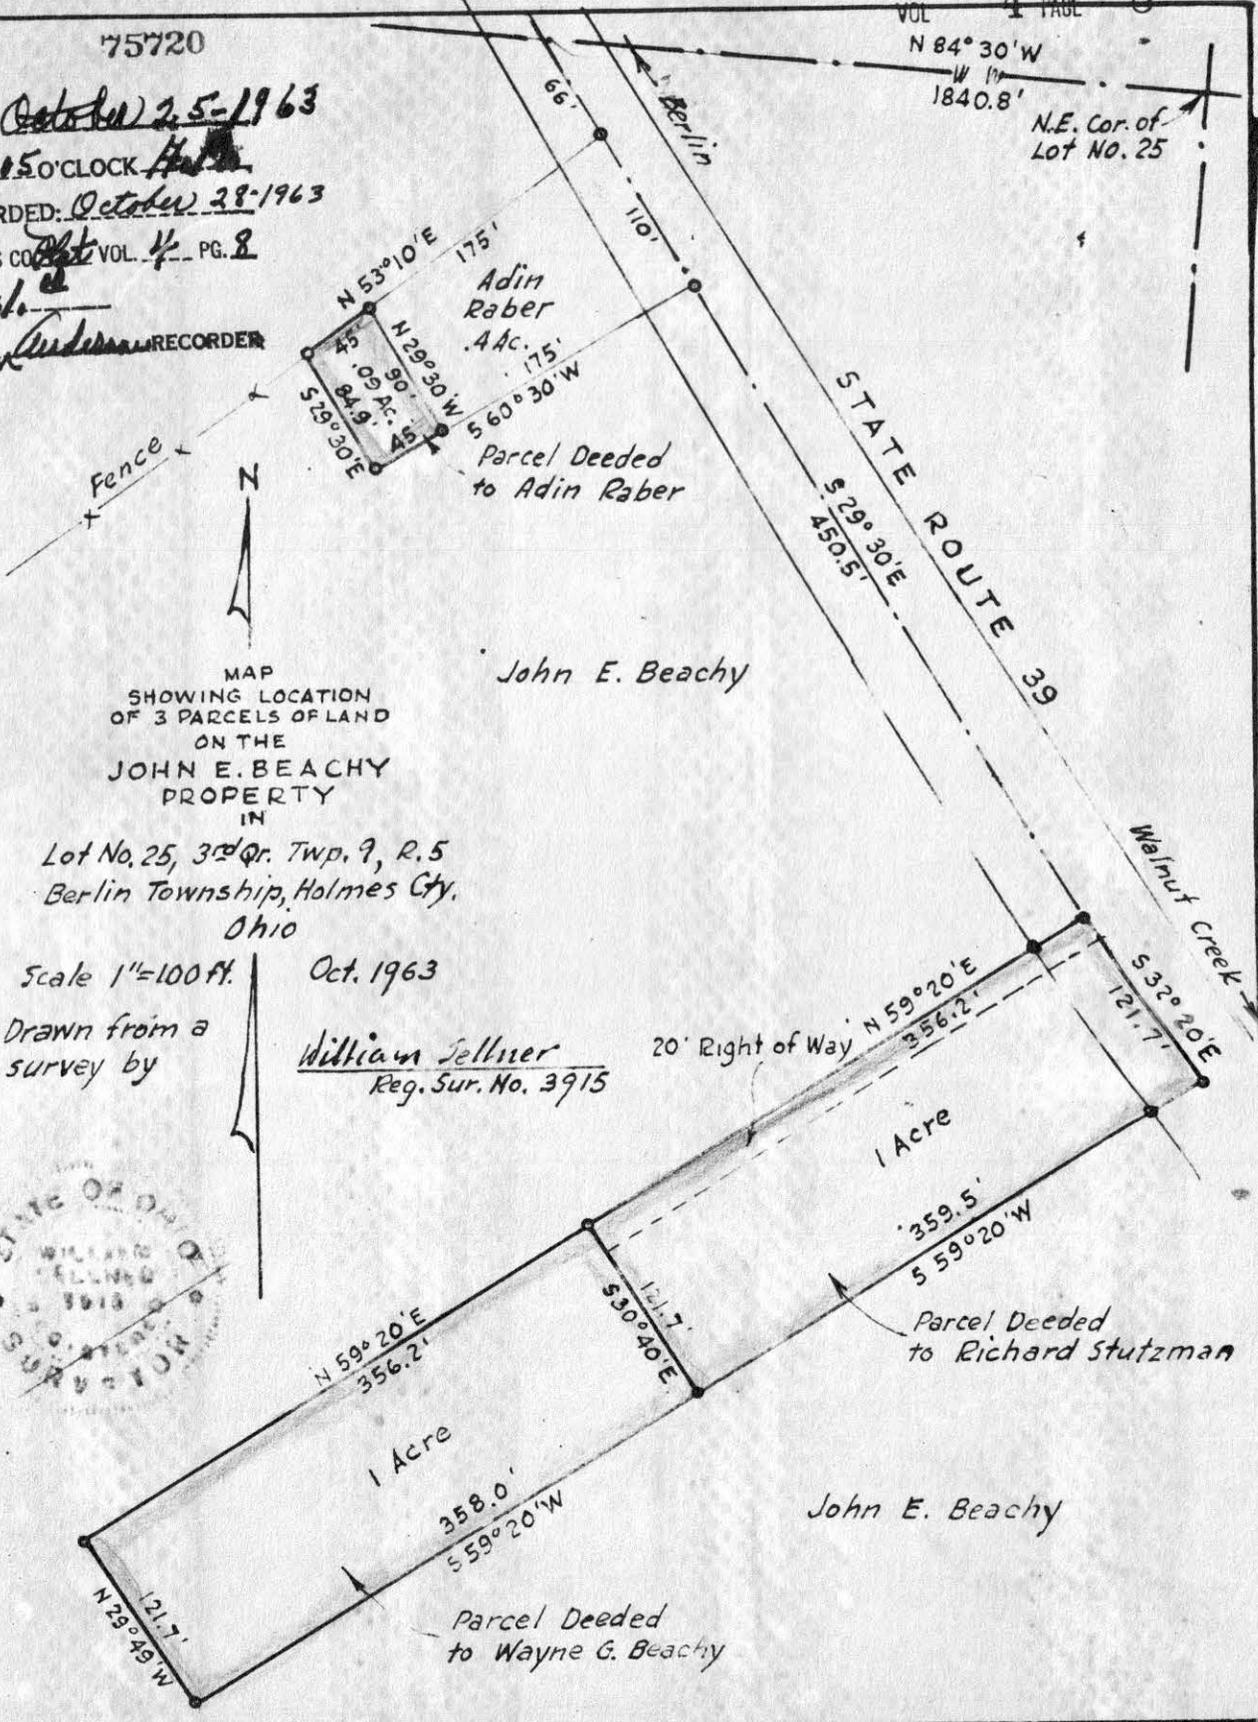


MAP SHOWING LOCATION OF 3 PARCELS OF LAND ON THE JOHN E. BEACHY PROPERTY IN

Lot No. 25, 3rd Qr. Twp. 9, R. 5
Berlin Township, Holmes Cty.
Ohio

Scale 1"=100 ft. Oct. 1963

Drawn from a survey by

William Sellner
Reg. Sur. No. 3915

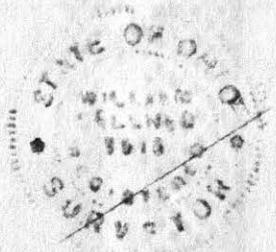

STATE ROUTE 39
S 29° 30' E 450.5'

Walnut Creek

John E. Beachy

John E. Beachy

Parcel Deeded to Wayne G. Beachy

Parcel Deeded to Richard Stutzman

Adin Raber
.4 Ac.
Parcel Deeded to Adin Raber

1 Acre


1 Acre

20' Right of Way

Fence

N

Yost T. Miller

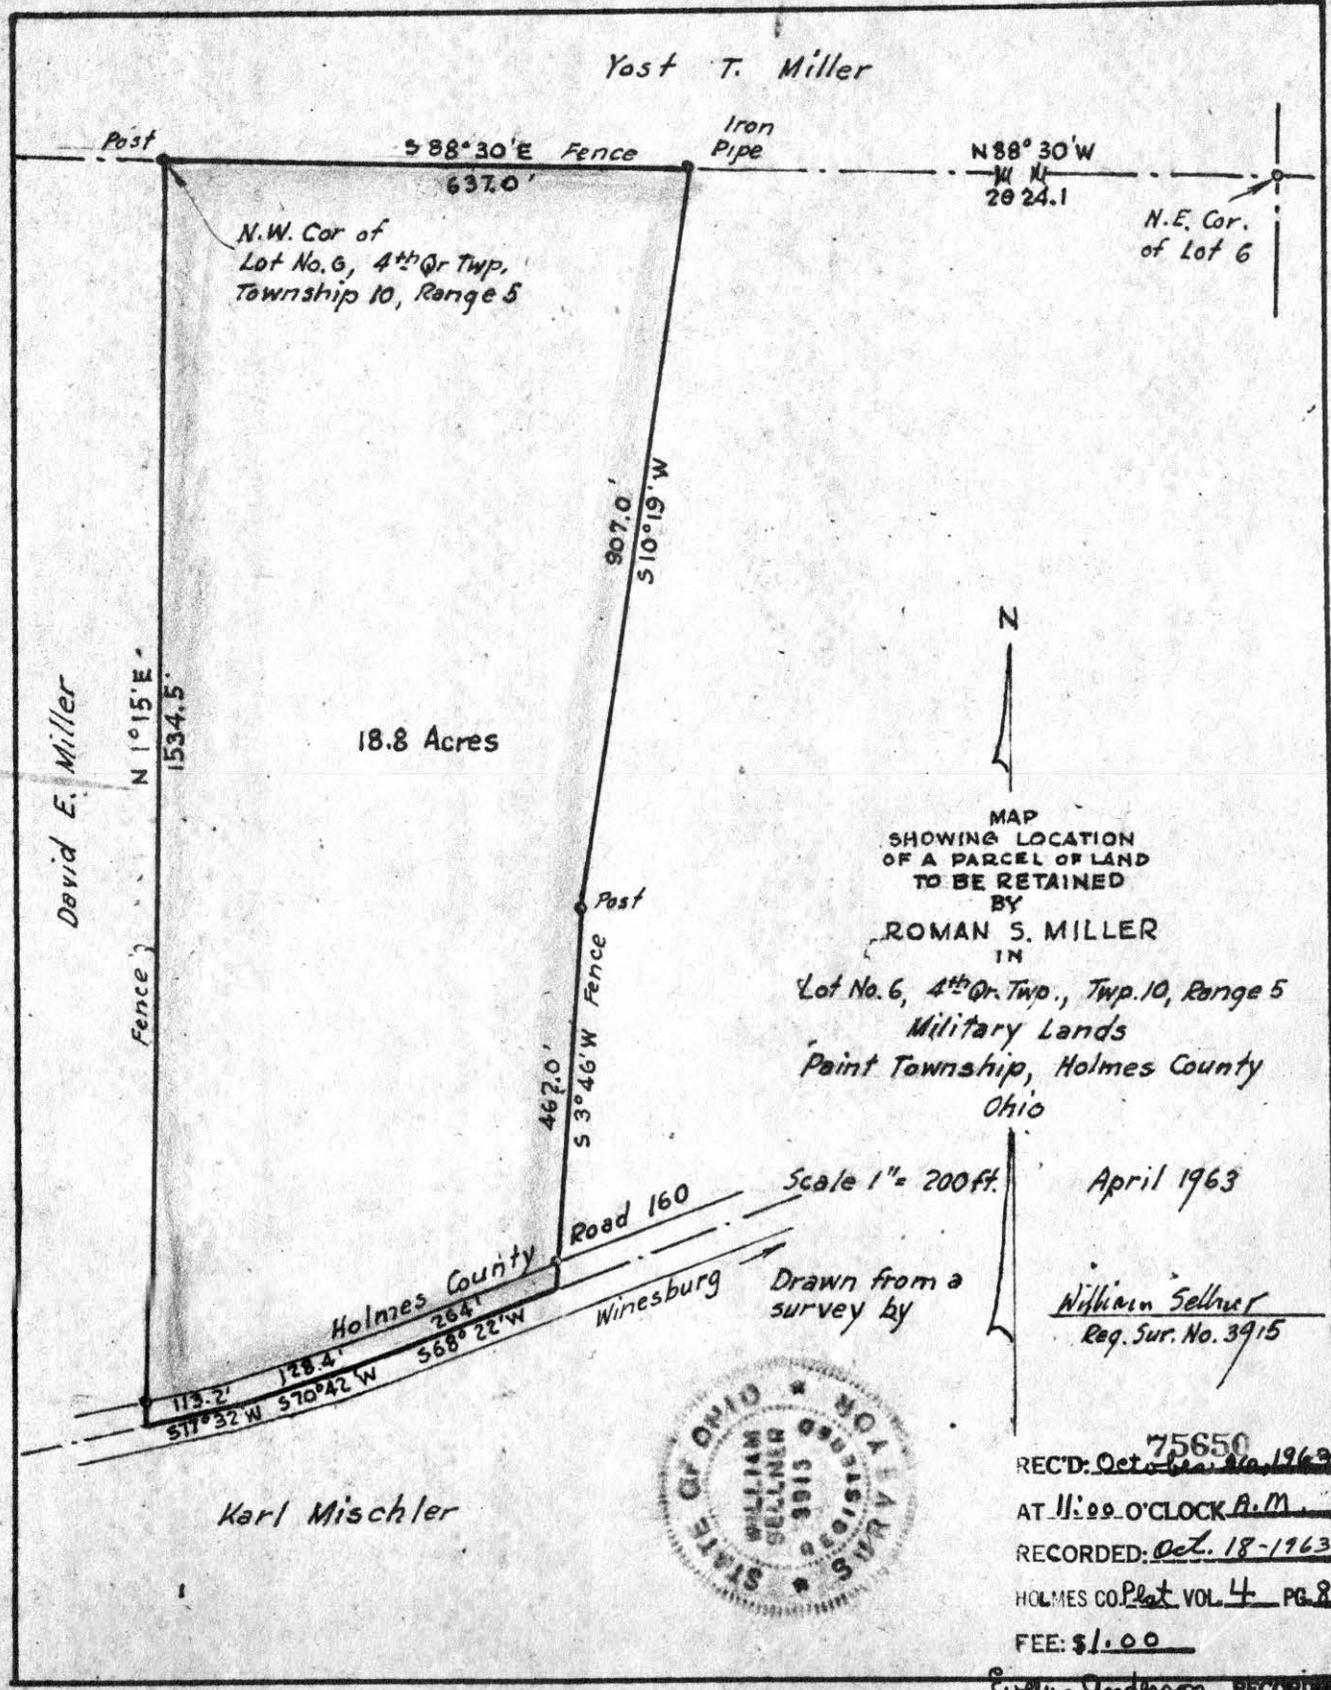

N.W. Cor of Lot No. 6, 4th Qr Twp, Township 10, Range 5

N.E. Cor. of Lot 6

18.8 Acres

David E. Miller

MAP SHOWING LOCATION OF A PARCEL OF LAND TO BE RETAINED BY ROMAN S. MILLER IN

Lot No. 6, 4th Qr. Twp., Twp. 10, Range 5
Military Lands
Paint Township, Holmes County
Ohio

April 1963

Drawn from a survey by

William Sellner
Reg. Sur. No. 3915

Karl Mischler



REC'D: 75650
 Oct. 18, 1963
 AT 11:00 O'CLOCK A.M.
 RECORDED: Oct. 18-1963
 HOLMES CO. Plat VOL. 4 PG. 8
 FEE: \$1.00

C. J. Anderson REC'D

75730

REC'D: *October 26-1963*


AT *9:50* O'CLOCK *A.M.*

RECORDED: *October 28-1963*

HOLMES CO. *Vol. 4* PG. *8*

FEES: \$ *1.00*

Carly Anderson RECORDER

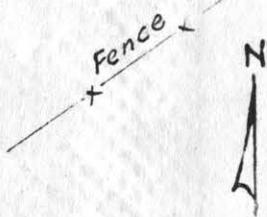

MAP
SHOWING LOCATION
OF 3 PARCELS OF LAND
ON THE
JOHN E. BEACHY
PROPERTY
IN



Lot No. 25, 3rd Qr. Twp. 9, R. 5
Berlin Township, Holmes Cty.
Ohio

Scale 1"=100 ft.

Drawn from a
survey by

Oct. 1963

William Sellner
Reg. Sur. No. 3915

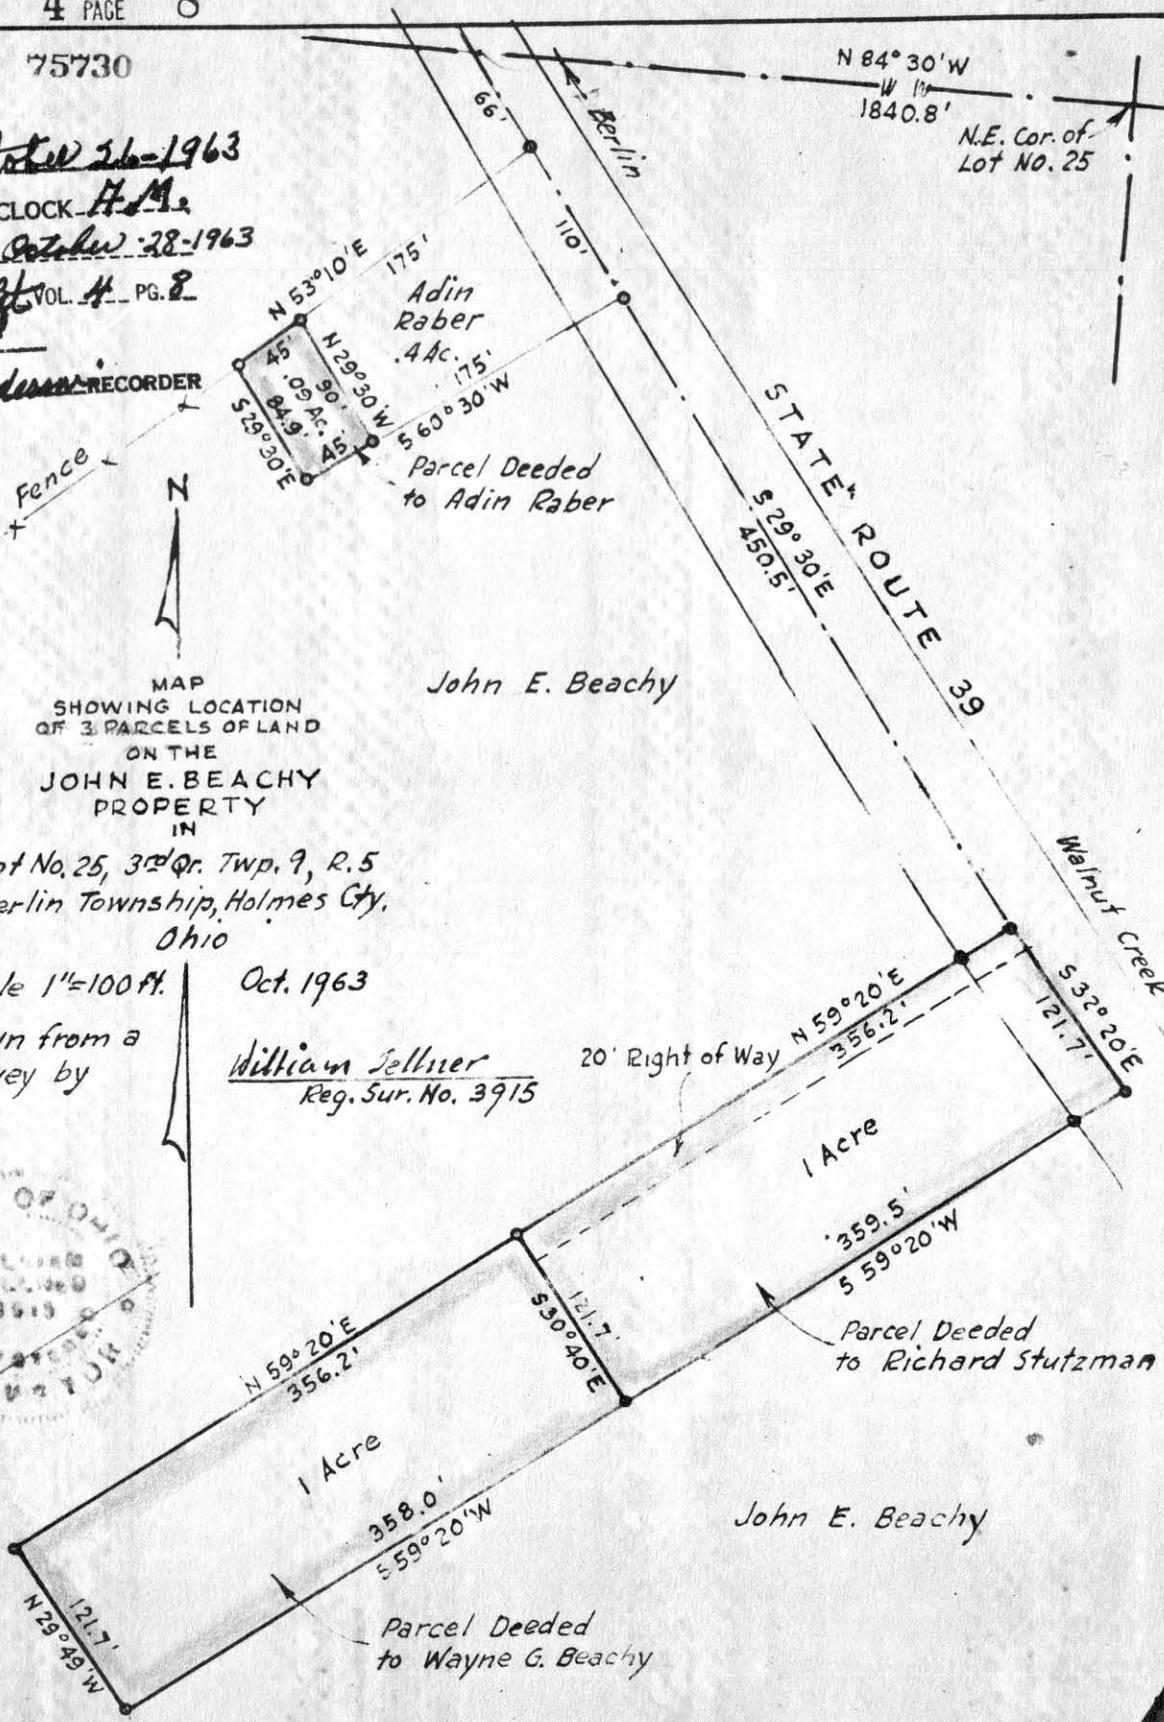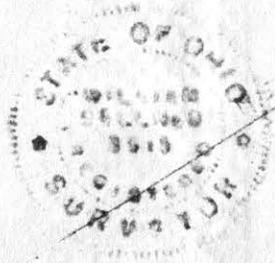

Parcel Deeded
to Adin Raber

John E. Beachy

1 Acre

Parcel Deeded
to Richard Stutzman

1 Acre

John E. Beachy

Parcel Deeded
to Wayne G. Beachy

N 84° 30' W
1840.8'

N.E. Cor. of
Lot No. 25

STATE ROUTE 39
S 29° 30' E
450.5'

Walnut Creek
S 32° 20' E
121.7'

20' Right of Way

S 59° 20' W
359.5'

S 30° 40' E
121.7'

N 29° 49' W
121.7'

S 59° 20' W
358.0'

N 59° 20' E
356.2'

N 59° 20' E
356.2'

N 29° 30' W
175'

N 53° 10' E
175'

110'
66'