


VILLAGE OF MILLERSBURG  
HOLMES COUNTY OHIO

made for:  
Robert R. Casey

VOL 4 PAGE 20

990  
660  
1650

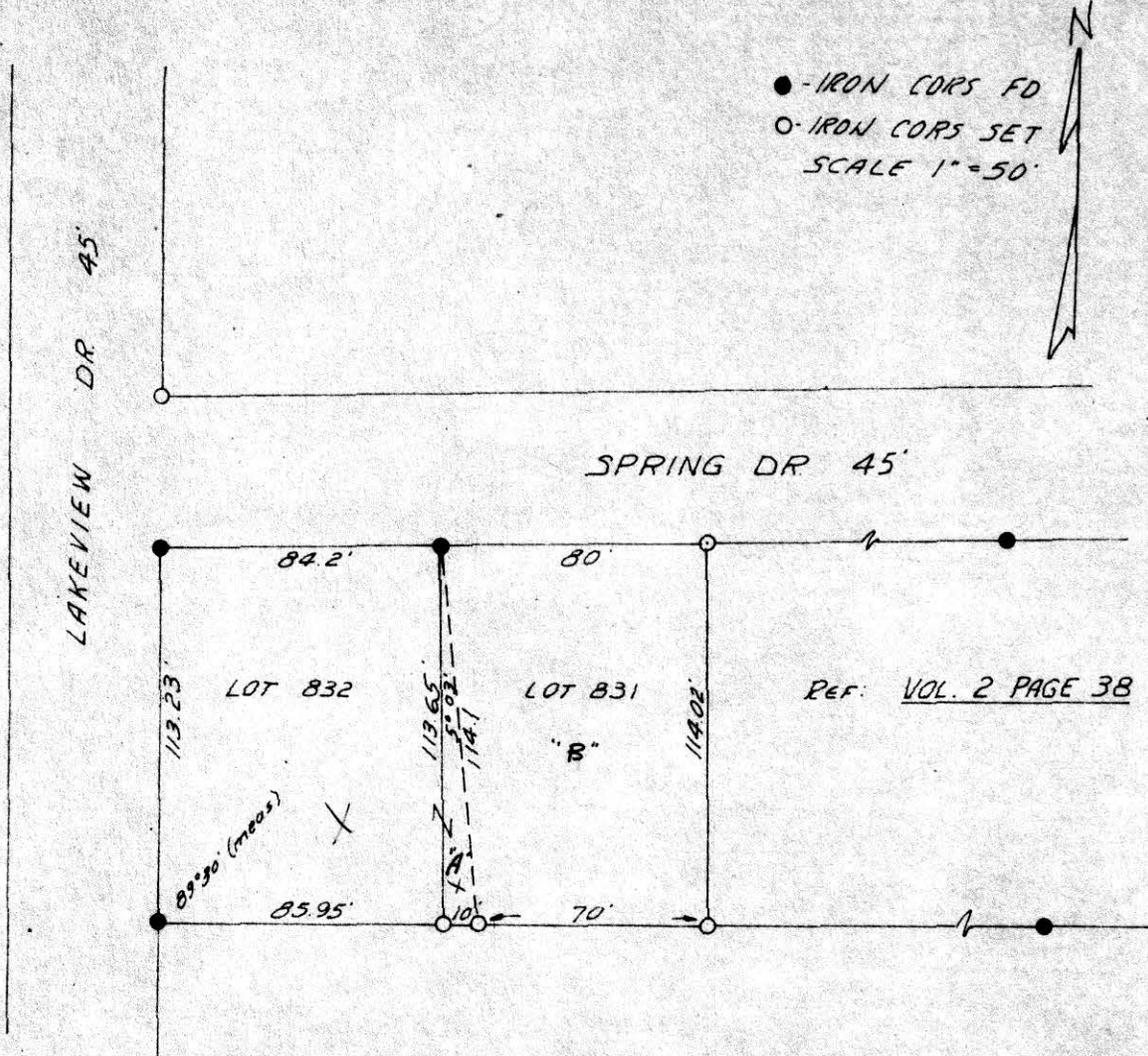

I CERTIFY THIS SURVEY TO BE CORRECT  
TO THE BEST OF MY KNOWLEDGE.


COMPLETED DEC. 1960.

76832

RECTD: April 25-1964  
AT 11:30 CLOCK A.M.  
RECORDED: April 27, 1964  
HOLMES CO. Vol. # PG. 20  
FEE: \$ 6.00

Ray W. Gasbarre  
RAY W. GASBARRE R.S. 4153  
MURPHY, McDAID & GASBARRE  
ENGINEERING ASSOCIATES  
P.O. BOX 57  
WOOSTER, OHIO

Evelyn Anderson RECORDER

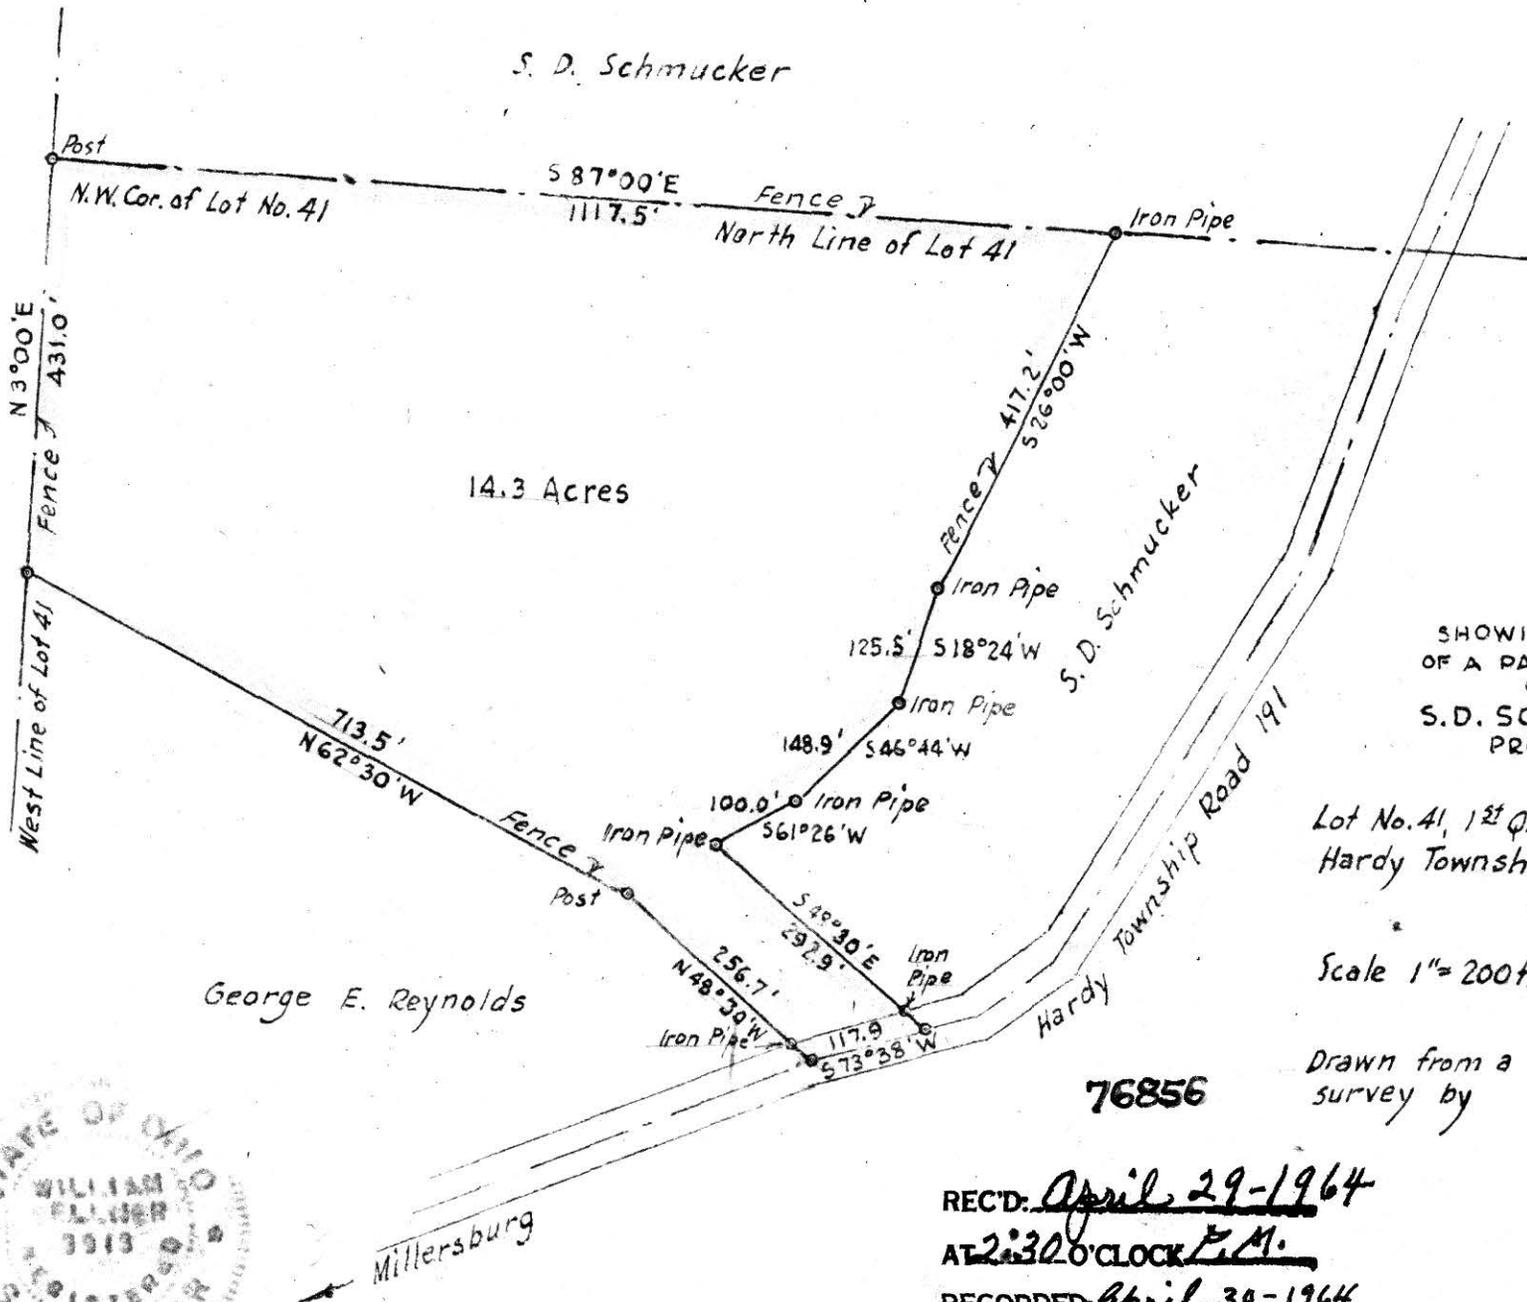

MAP  
SHOWING LOCATION  
OF A PARCEL OF LAND  
ON THE  
S. D. SCHMUCKER  
PROPERTY  
IN

Lot No. 41, 1<sup>st</sup> Qr. Twp, Twp. 9, R. 7  
Hardy Township Holmes County  
Ohio

Scale 1" = 200ft

Dec, 1963

Drawn from a  
survey by

William Sellner  
Reg. Sur. No. 3915

76856



REC'D: April 29-1964

AT 2:30 O'CLOCK P.M.

RECORDED: April 30-1964


HOLMES CO. VOL. 4 PG. 20

FEE: \$/

*Evelyn Anderson* RECORDER

PRAIRIE TOWNSHIP  
 SE QTR. SECTION 2  
 TWP. 13 RANGE 13  
 HOLMES COUNTY, OHIO

VOL 4 PAGE 20

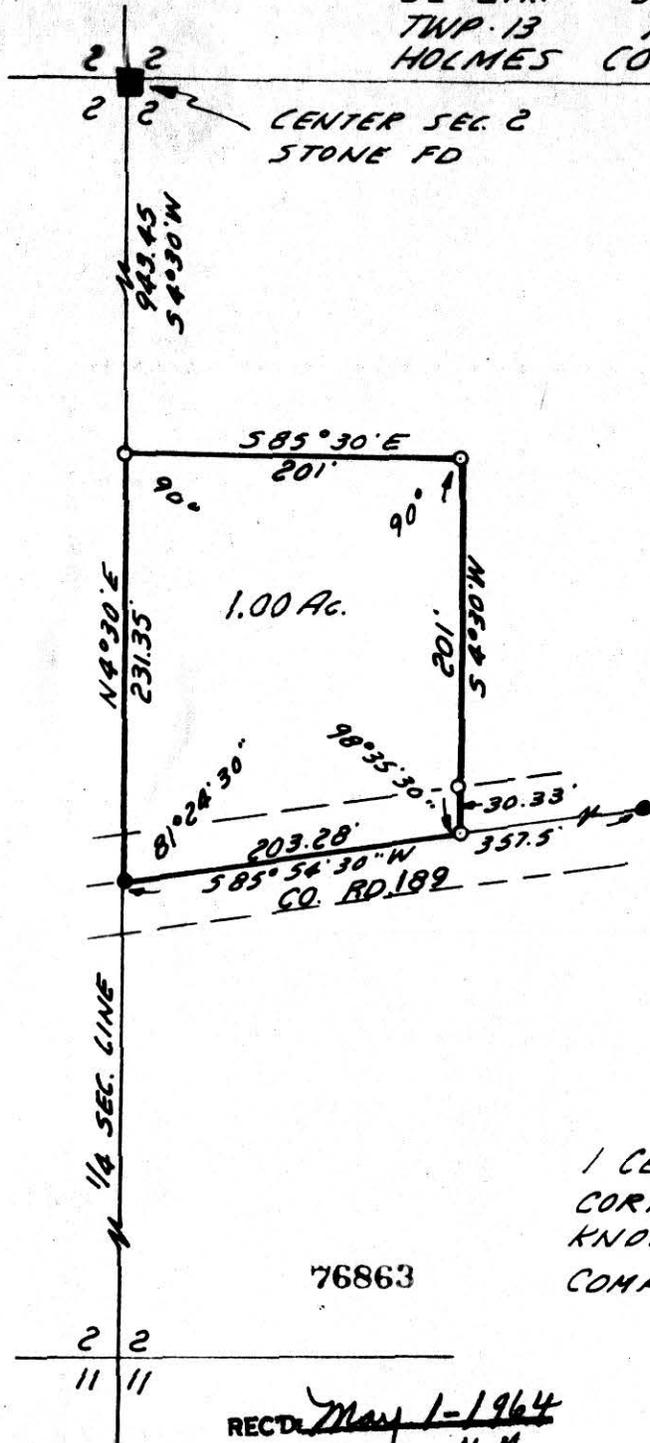

made for ELL HERSBERGER  
 RTE 1  
 HOLMESVILLE, OHIO

● - IRON CORN FD  
 ○ - IRON CORN SET  
 SCALE 1" = 100'



I CERTIFY THIS SURVEY TO BE  
 CORRECT TO THE BEST OF MY  
 KNOWLEDGE.  
 COMPLETED 1-31-64


76863

*Ray W. Gasbarre*  
 RAY W. GASBARRE P.S. 4153  
 MURPHY, M'DAID & GASBARRE  
 ENGINEERING ASSOC.  
 P.O. BOX 157 WOODSTER, OHIO

RECTD. May 1-1964  
 AT 10:49 CLOCK A.M.  
 RECORDED: May 4, 1964  
 HOLMES CO. Vol 4 PG 20  
 FEE: \$ 1.00

*Evelyn Anderson* RECORDER

76894 RECD: May 8-1964  
AT 2:13 O'CLOCK P.M.  
RECORDED: May 11, 1964  
HOLMES CO. Vol 4 PG 20  
FEE: \$1.00

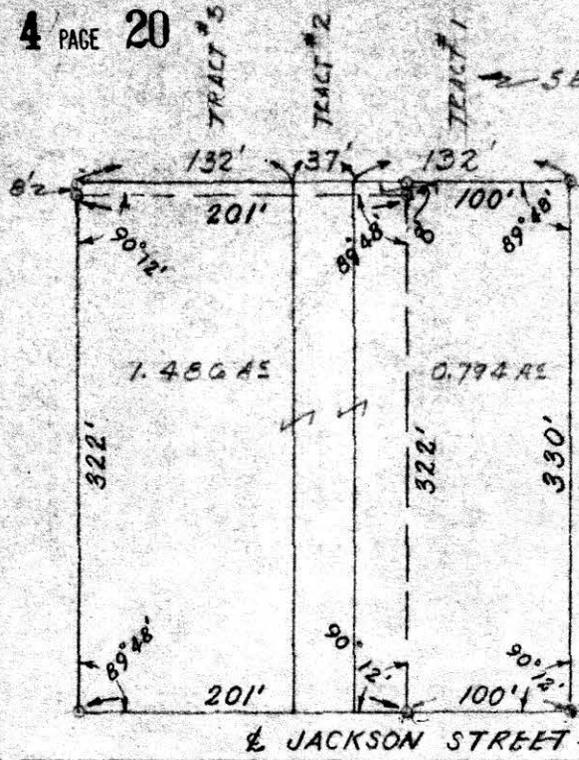

SEE DEED REF. V-117 P 284

*Evelyn Anderson* RECORDER  
• IRON PINS SET  
• IRON PINS FOUND

REFER TO DEED RECORDED  
JUNE 17, 1946, VOL. 117, PAGE  
284, HOLMES COUNTY.


SCALE 1"=100'

STEEL POST

S.E. COR. N.W. QR. SEC. 3  
PRAIRE TWP. HOLMES CO.  
T-13, R-13

SURVEY FOR  
DONALD BRUCE & MRS. CLARA BROWN  
HOLMESVILLE, OHIO

SHAFFER-PARRETT & ASSOCIATES  
CONSULTING ENGINEERS,  
MANSFIELD OHIO WOOSTER  
SW 677

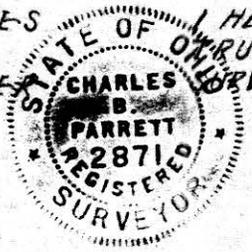

I HEREBY CERTIFY THIS PLAT TO BE A  
TRUE RETURN OF FIELD NOTES OF A  
SURVEY MADE MAY 17TH, 1955.

*C.B. Parrett*  
C. B. PARRETT, R.S. 2871