


10" x 15"

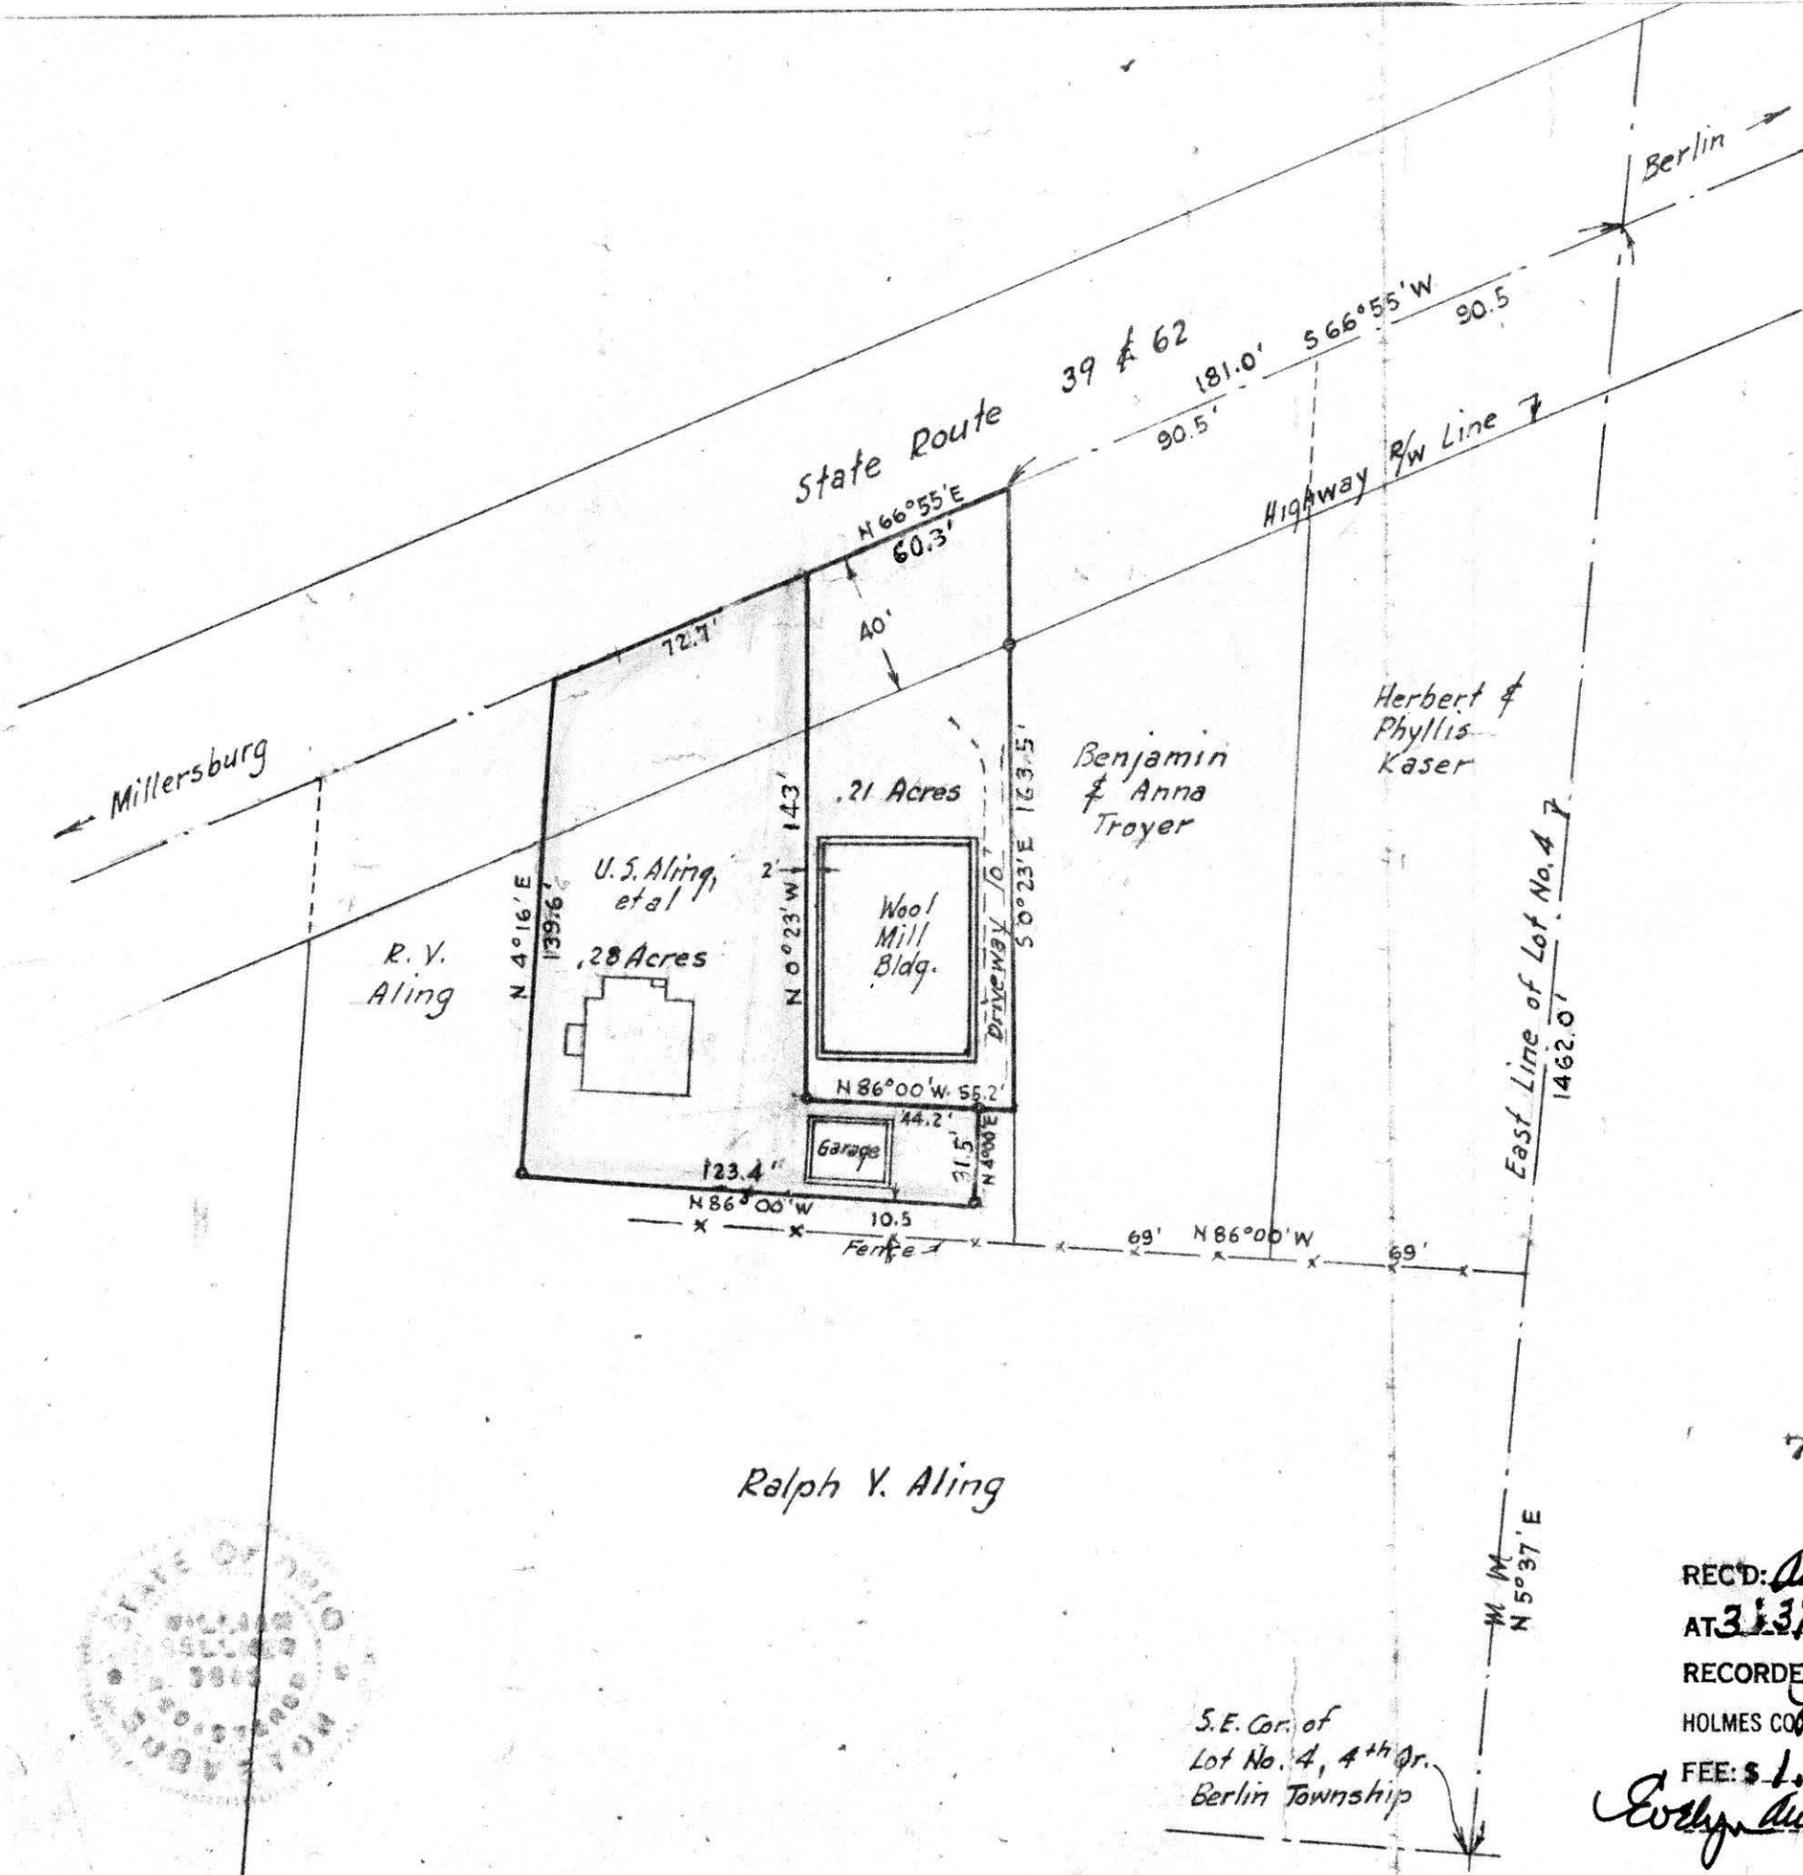

MAP  
SHOWING LOCATION  
OF A PARCEL OF LAND  
ON THE  
RALPH V. ALING PROPERTY  
IN  
Lot No. 4, 4<sup>th</sup> Qr. Twp., Twp. 9, Range 6  
Berlin Township, Holmes County  
Ohio

Scale 1" = 50 ft. Jan. 1963

Drawn from a  
survey by


*William Sellner*  
Reg. Sur. No. 3915

77623

REC'D: *August 28-1964*  
AT *3:37* O'CLOCK *P.M.*  
RECORDED *August 29, 1964*  
HOLMES CO. *Plat* VOL. *4* PG. *30*  
FEE: \$ *1.50*

*Evelyn Anderson*  RECORDER

S.E. Cor. of  
Lot No. 4, 4<sup>th</sup> Qr.  
Berlin Township

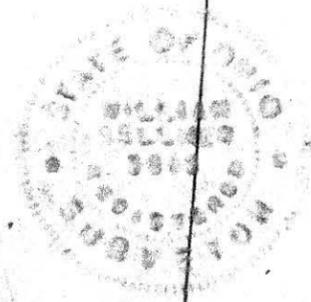

77630

REC'D: August 31-1964

AT 9:55<sup>00</sup> CLOCK A.M.


RECORDED: August 31-1964

HOLMES COUNTY VOL 153 PG. 30

FEE: \$1.00

*Erly Anderson* RECORDER

Atlee J. Keim

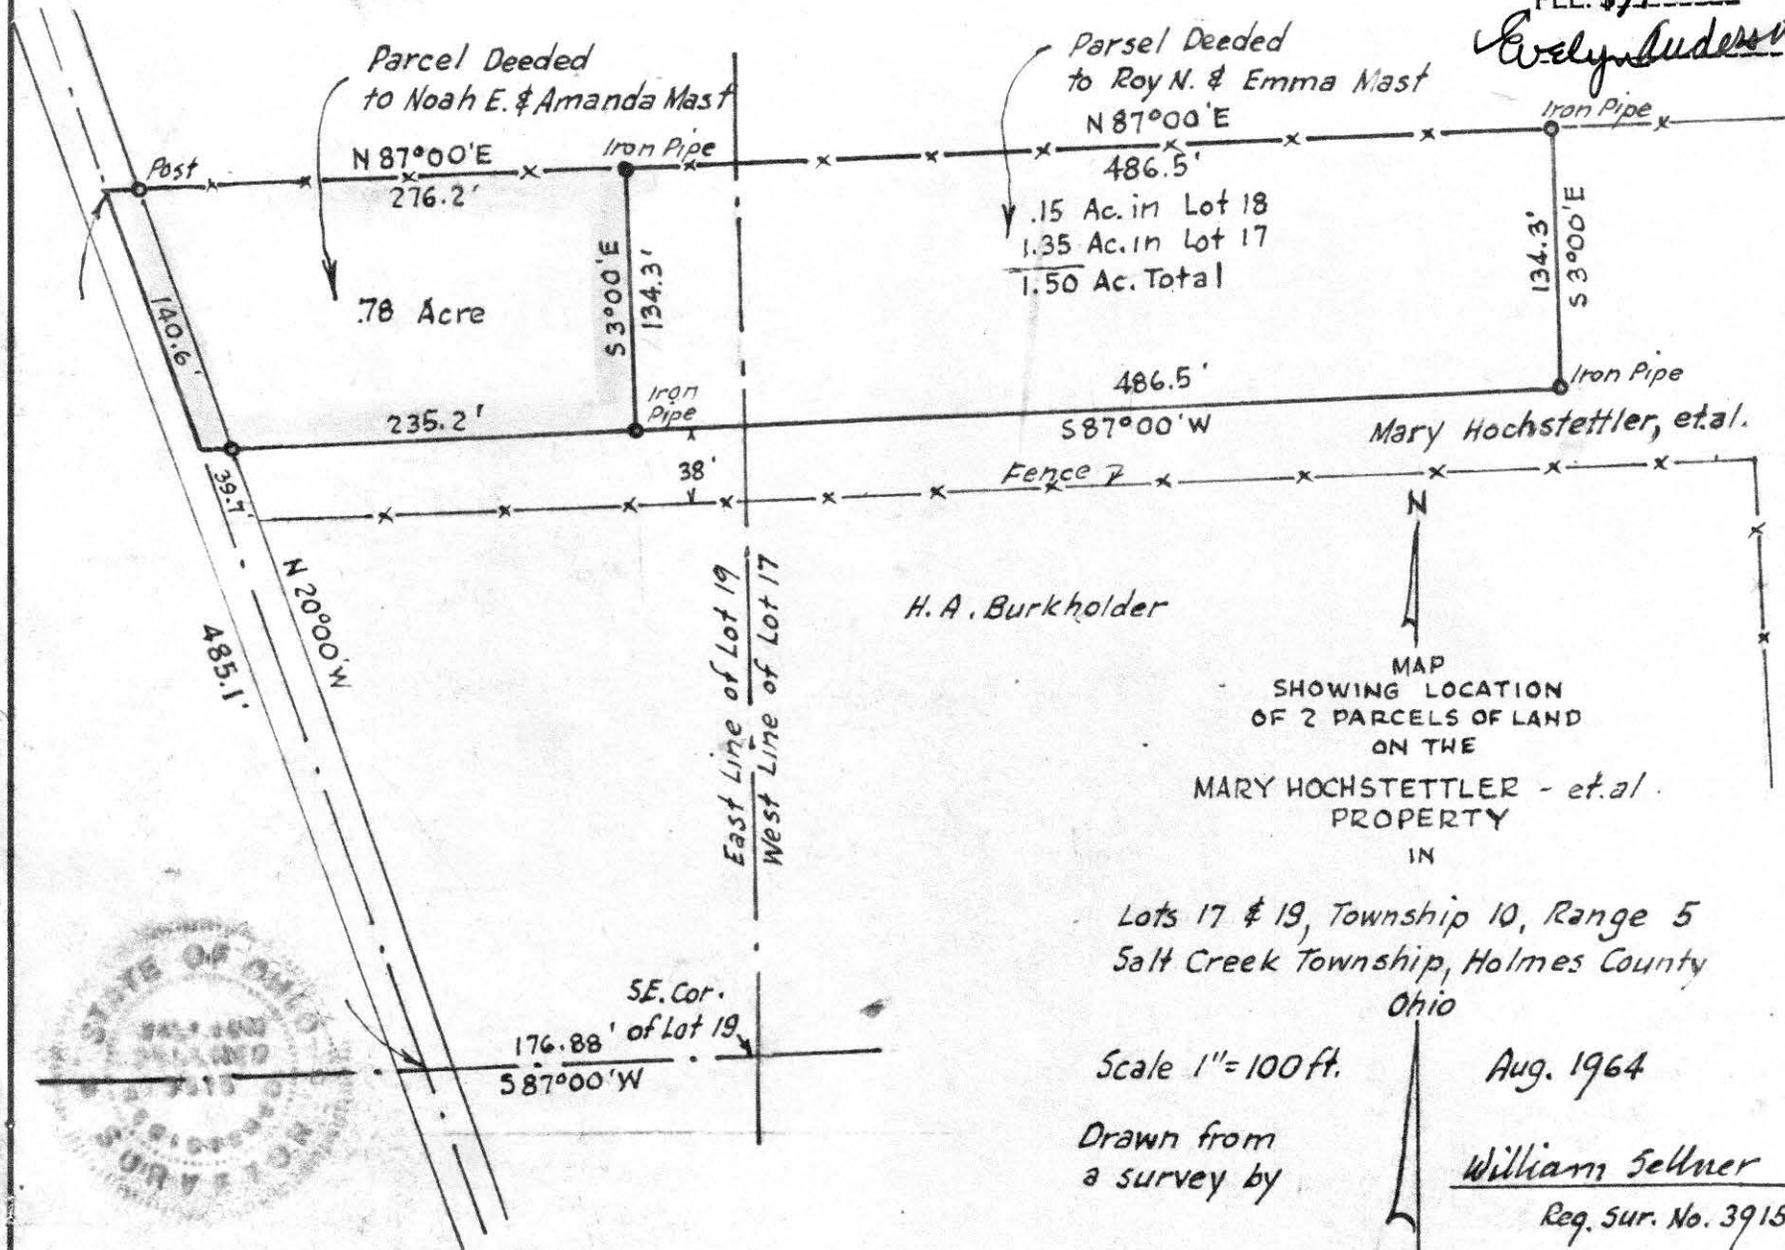

Parcel Deeded  
to Noah E. & Amanda Mast  
78 Acre

Parcel Deeded  
to Roy N. & Emma Mast  
N 87° 00' E  
486.5'  
.15 Ac. in Lot 18  
1.35 Ac. in Lot 17  
1.50 Ac. Total

Mary Hochstettler, et.al.

H. A. Burkholder

MAP  
SHOWING LOCATION  
OF 2 PARCELS OF LAND  
ON THE  
MARY HOCHSTETTLER - et.al.  
PROPERTY  
IN


Lots 17 & 19, Township 10, Range 5  
Salt Creek Township, Holmes County  
Ohio

Scale 1" = 100 ft.

Aug. 1964

Drawn from  
a survey by

*William Sellner*  
Reg. Sur. No. 3915

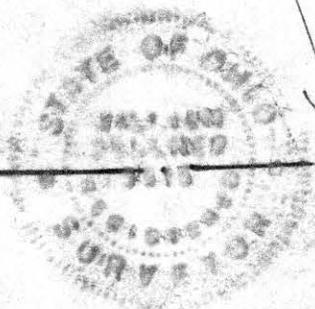

77632

REC'D: August 31-1964

AT 9:55 CLOCK H.M.


RECORDED August 31 1964

HOLMES CO. VOL 153 PG. 30

FEE: \$1.<sup>00</sup>

*Wesley Budner* RECORDER

Atlee J. Keim

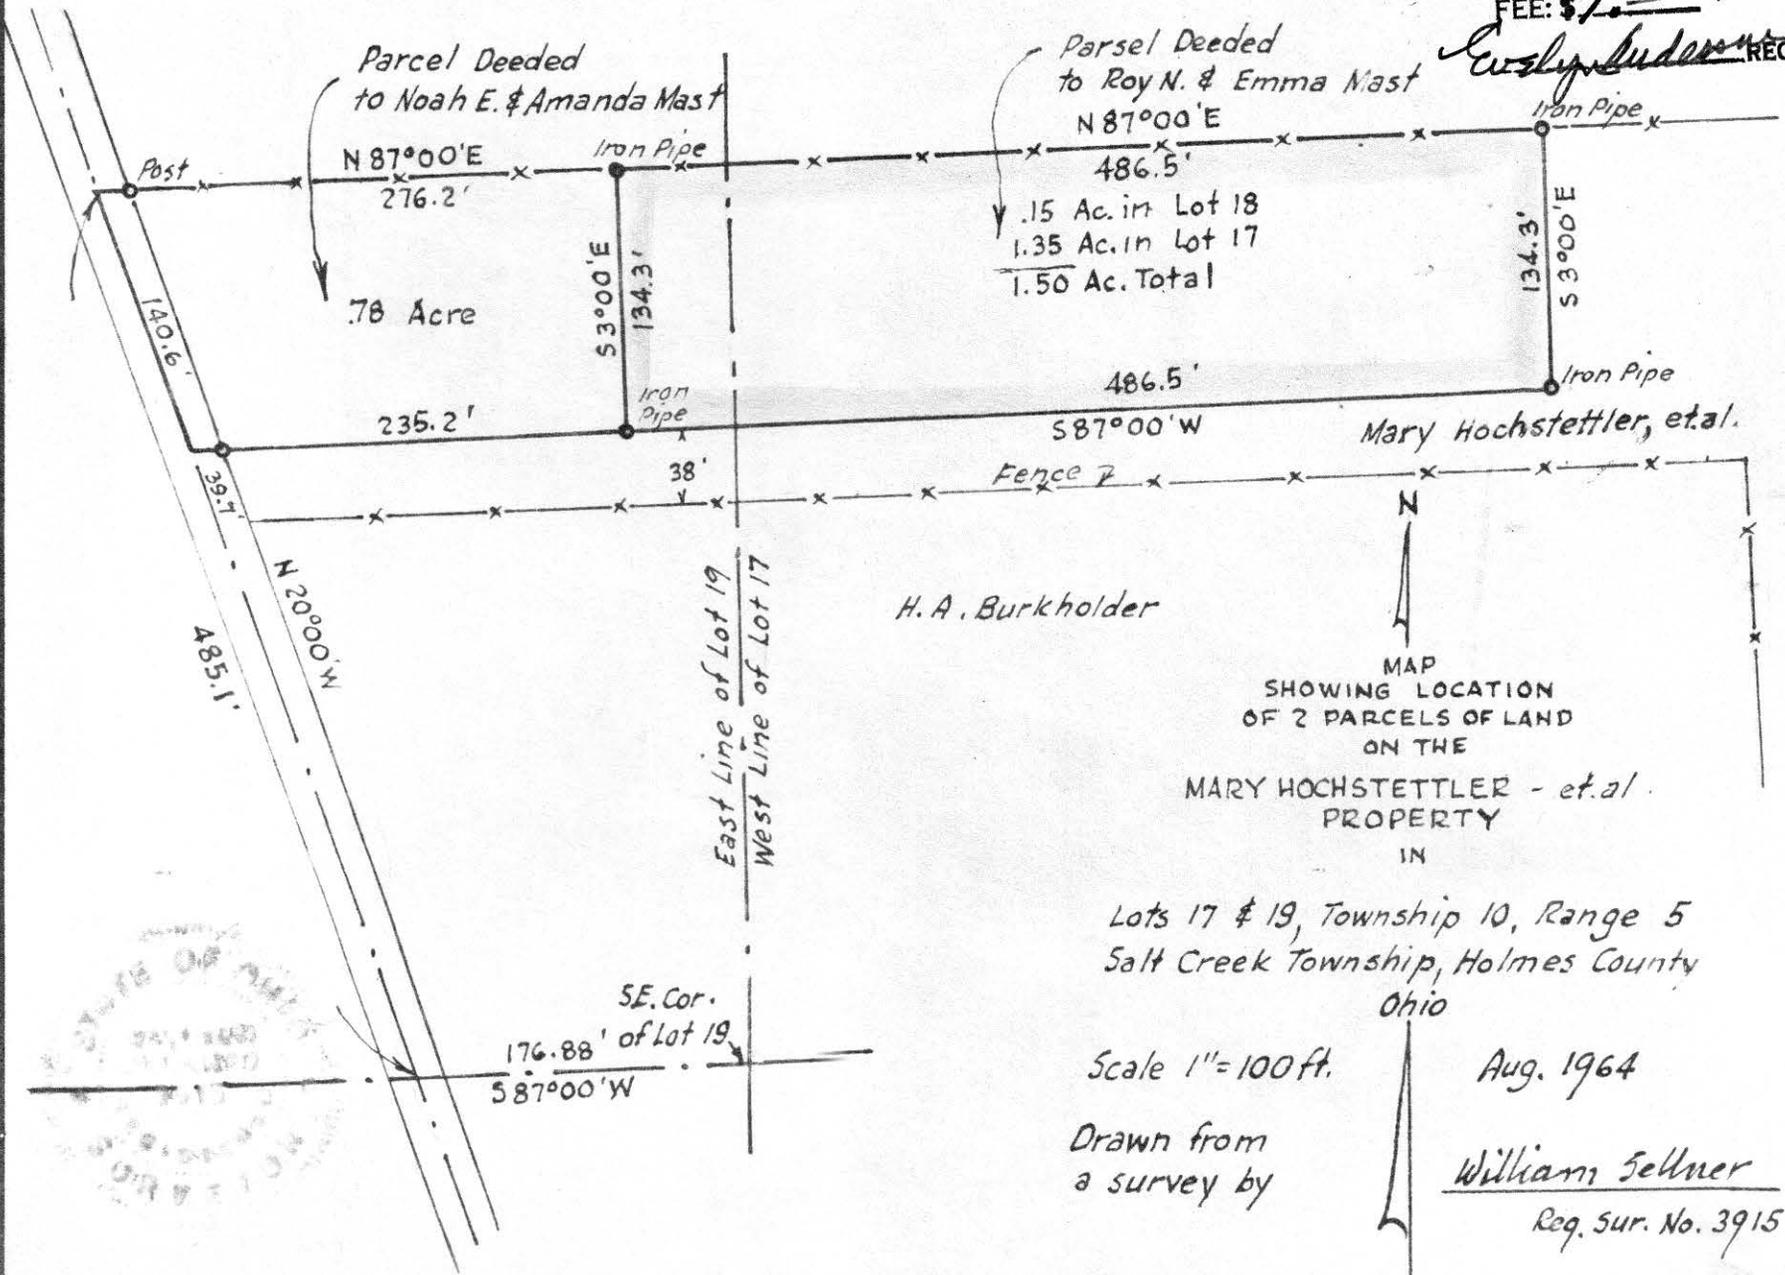

Mary Hochstettler, et al.

H. A. Burkholder

MAP SHOWING LOCATION OF 2 PARCELS OF LAND ON THE

MARY HOCHSTETTLER - et al. PROPERTY IN

Lots 17 & 19, Township 10, Range 5  
Salt Creek Township, Holmes County  
Ohio

Scale 1" = 100 ft.

Aug. 1964

Drawn from a survey by

*William Sellner*

Reg. Sur. No. 3915

