

78269

REC'D: December 29-1964


AT 4:21 O'CLOCK P.M.

RECORDED: December 30, 1964

HOLMES CO. PLAT VOL. 4 PG. 46

FEE: \$1.00

*Cosely Anderson* RECORDER

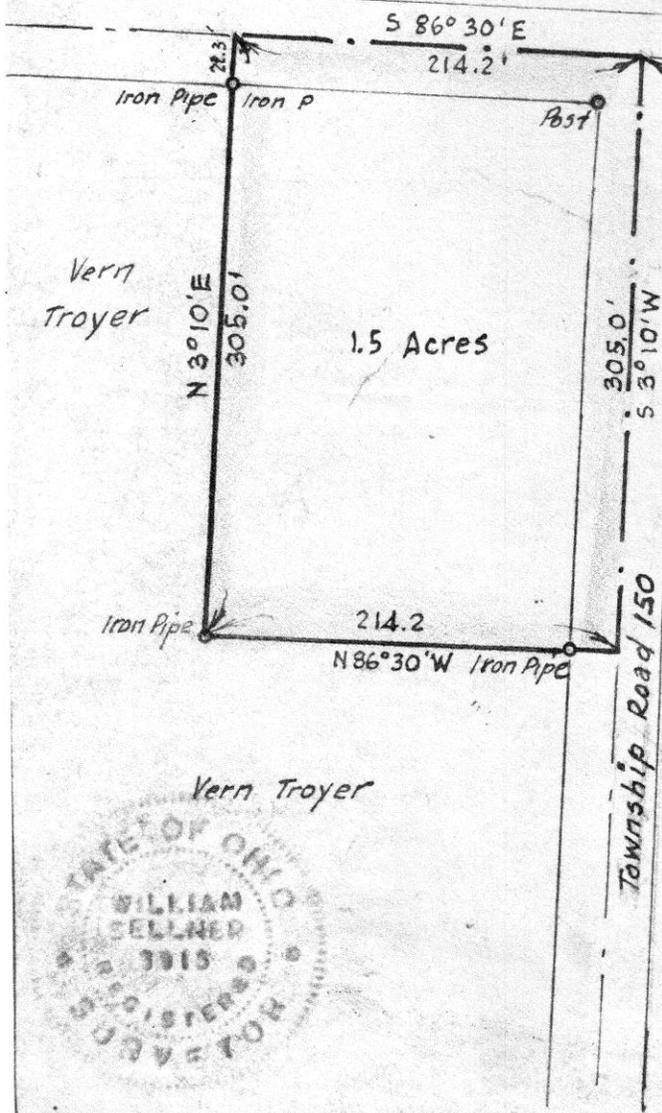

Township Road 149

N 86°30' W  
661.5' North of Lot 15

N.E. Cor. of Lot No. 15



MAP  
SHOWING LOCATION  
OF A PARCEL OF LAND  
ON THE  
VERN TROYER PROPERTY  
IN

Lot No. 15, 4<sup>th</sup> Qr. Twp., Twp. 9, Range 6  
Berlin Township, Holmes County  
Ohio

Scale 1" = 100 ft.

Oct. 1964

Drawn from  
a survey by

William Sellner  
Reg Sur. No. 3915

Vern Troyer



1074 x 11

REC'D: January 14, 1965  
AT 3:30 O'CLOCK P.M.  
RECORDED: January 15, 1965  
HOLMES COUNTY VOL. 4 PG. 46  
FEE: \$ 1.15

*Erly Anderson* RECORDER


N  
MAP  
SHOWING LOCATION  
OF A PARCEL OF LAND  
ON THE  
VALENTINE J. ERB  
PROPERTY  
IN  
Sections 10 & 11, Township 8, Range 6  
Mechanic Township, Holmes County  
Ohio

Scale 1" = 100 ft.

Dec. 1964

Drawn from  
a survey by

*William Sellner*  
Reg. Sur. No. 3915

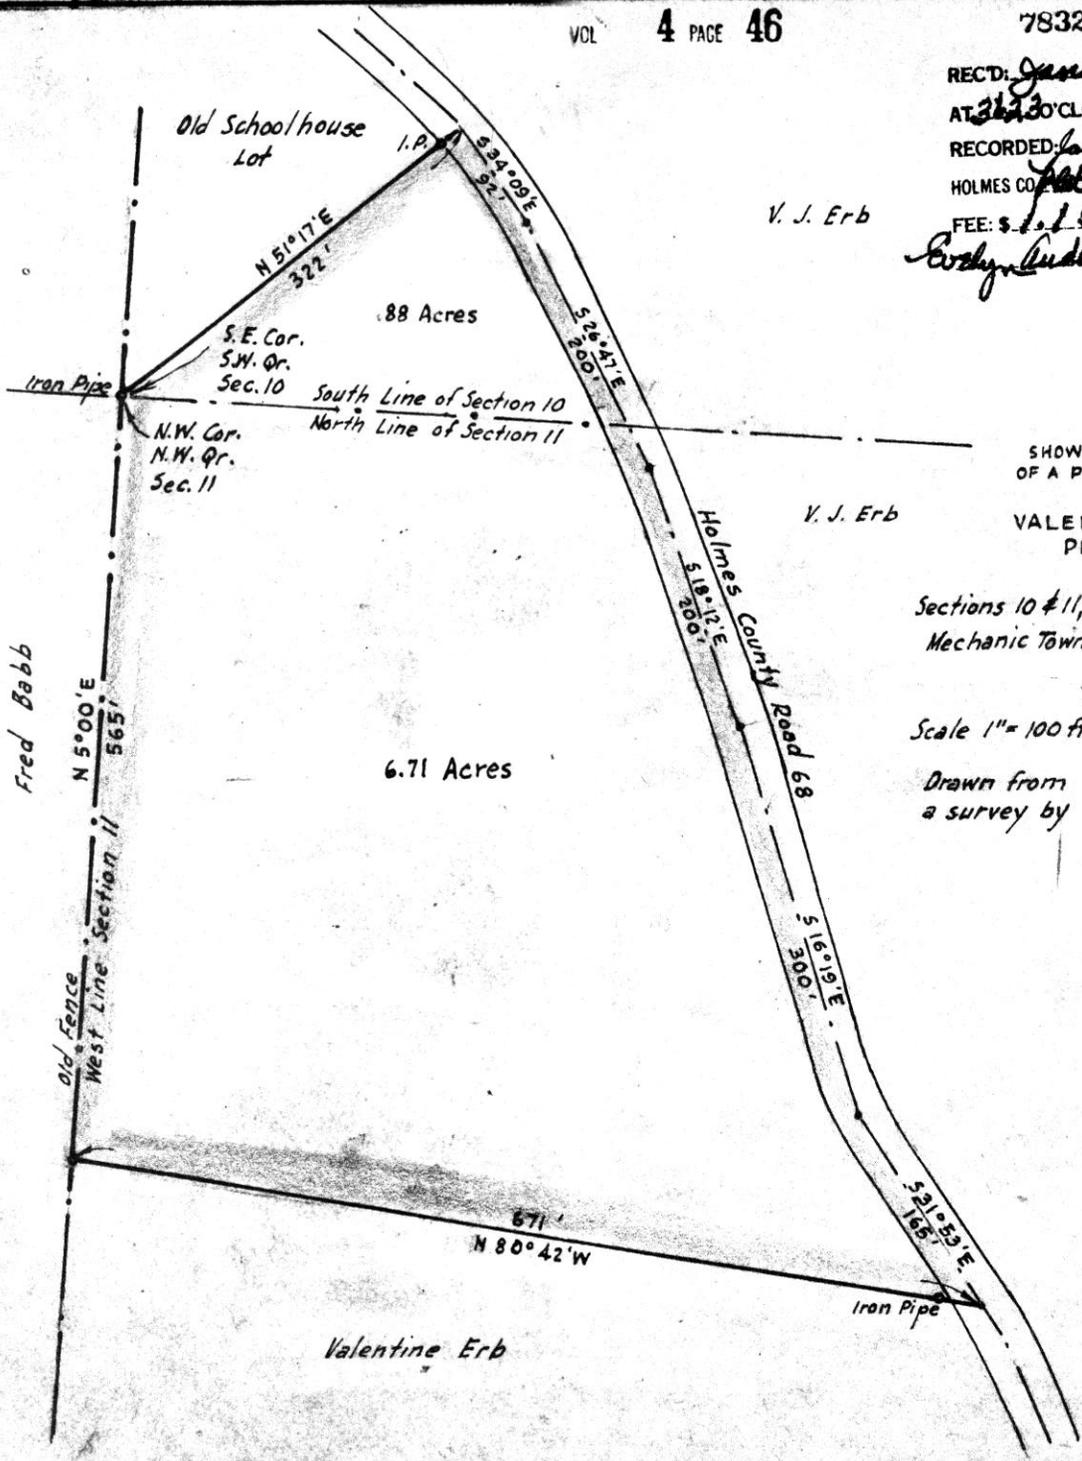

Old Schoolhouse Lot

I.P.

N 51° 07' E  
322'

.88 Acres

S.E. Cor.  
S.W. Qr.  
Sec. 10

South Line of Section 10  
North Line of Section 11

N.W. Cor.  
N.W. Qr.  
Sec. 11

Iron Pipe

Fred Babb

N 5° 00' E  
565'

Old Fence  
West Line Section 11

6.71 Acres

Holmes County Road 68

V. J. Erb

S 16° 19' E  
300'

S 21° 53' E  
165'


671'  
N 80° 42' W

Iron Pipe

Valentine Erb

EAST HALF OF NW 1/4 OF SECTION 9.

NORTH

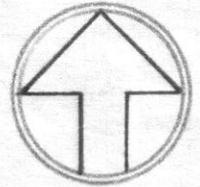

W/2  
NW 1/4

W/2  
SW 1/4    E/2  
SW 1/4

STONE

East 340.0'

Mine  
Spike

N 51° 30' E 168.50'  
County Road #150

Township Road # 388

East 375.24'

"PK" nail.

30.0'  
South 167.80'

I.P. (set)


DEAN HOYMAN ET UX  
1.475 AC.

West 360.58'

I.P. (set.)

30.0'  
I.P. (set)

Note: The 1.475 Ac. Tract is now part of a 59 3/4 acre tract owned by Jack H. & Leona Hoyman.

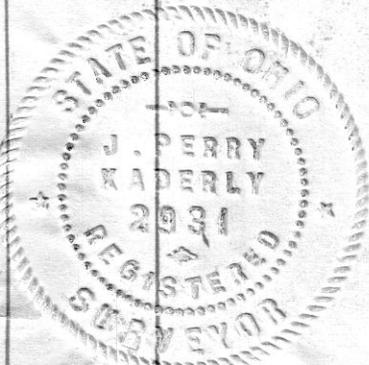

78316

REC'D: JANUARY 13, 1965

AT 9:00 O'CLOCK A.M.

RECORDED: JANUARY 13, 1965

HOLMES CO. PLAT VOL 4 PG 46

FEE: \$1.00

DEED RECORD REFERENCES.

VOL. 120 PP. 499

VOL. 109 PP. 418

VOL. 86 PP. 458

VOL. 76 PP. 394

PLAT OF SURVEY FOR  
DEAN HOYMAN  
MILLERSBURG, OHIO.

BEING A 1.475 AC. TRACT LOCATED IN  
E/2 OF SW 1/4, SECT. 9, TWP. 8, RANGE T,  
MECHANIC TWP, HOLMES CO., OHIO.

Scale 1 in. = 100 ft.

SURVEY BY J.P. KADERLY, REG. SURVEYOR

Evelyn Anderson RECORDER  
S.O.

78322

REC'D: January 14-1965

AT 12:55 O'CLOCK P.M.


RECORDED: January 15-1965

HOLMES CO. Plat VOL. 46 PG. 46

FEE: \$ 1.00

Evelyn Anderson RECORDER

H. S. Pennell

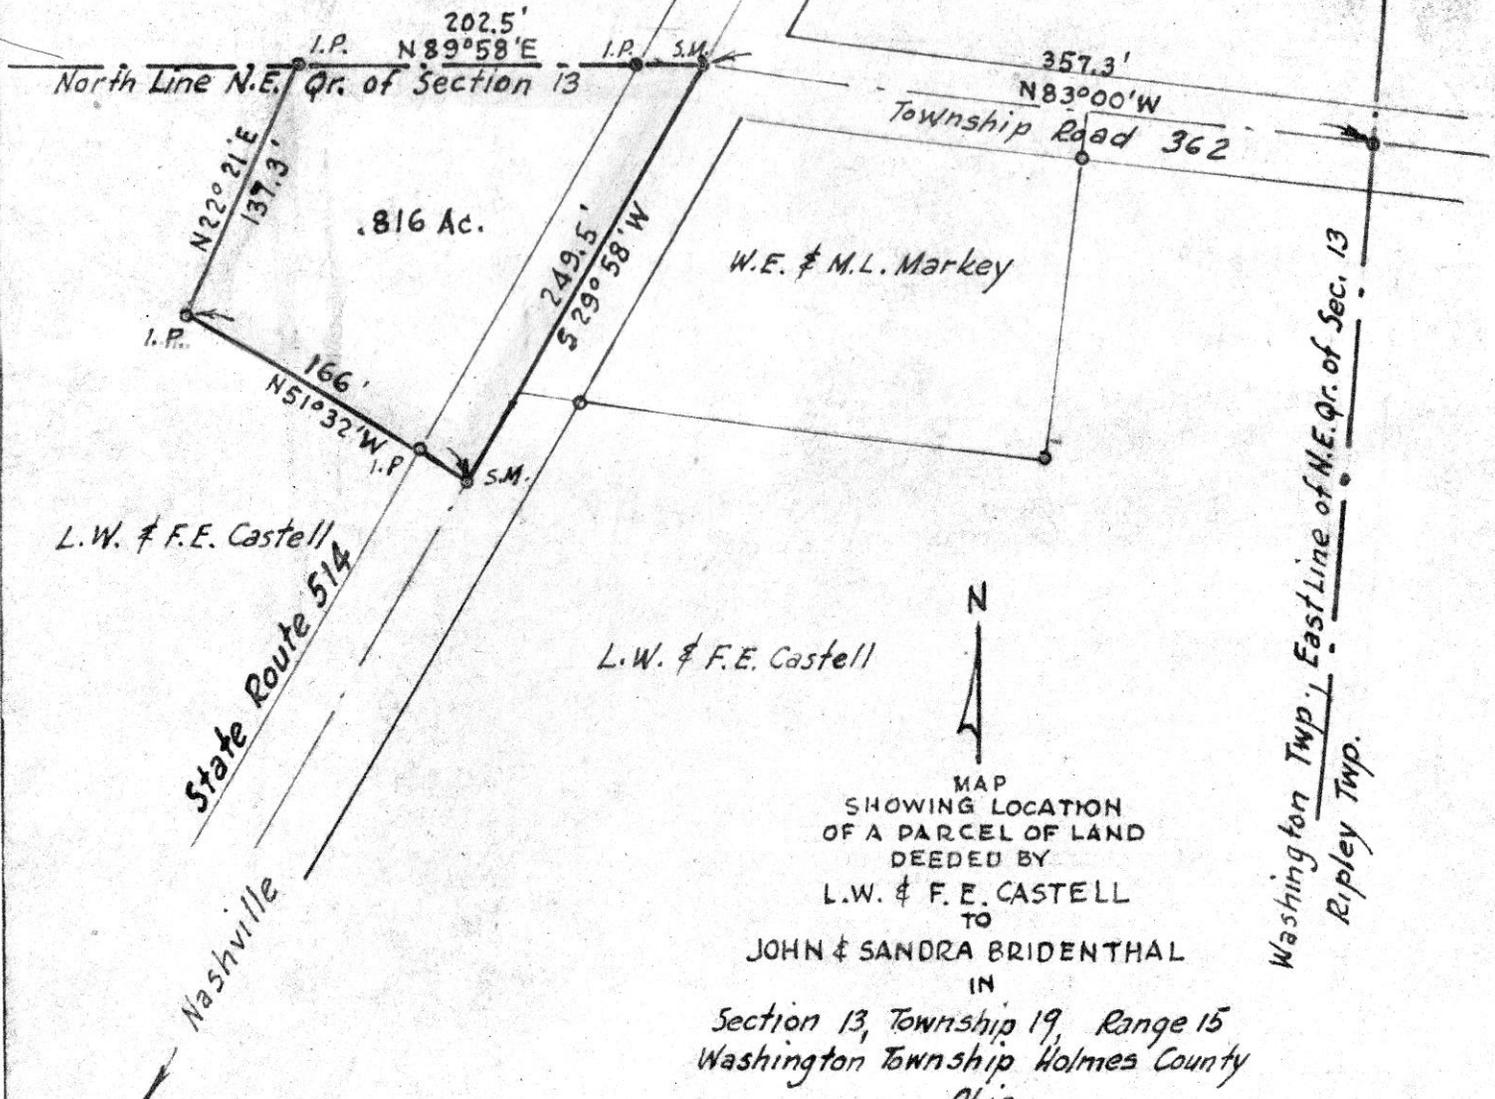

.816 Ac.

W.E. & M.L. Markey

L.W. & F.E. Castell

L.W. & F.E. Castell

MAP  
SHOWING LOCATION  
OF A PARCEL OF LAND  
DEEDED BY

L.W. & F.E. CASTELL

TO

JOHN & SANDRA BRIDENTHAL

IN

Section 13, Township 19, Range 15  
Washington Township Holmes County  
Ohio

Scale 1" = 100 ft.

Drawn from  
a survey by

August 1964.

William Sellner

Reg. Sur. No. 3915

