

Township Road 209



MAP SHOWING DIVISION OF THE MOSE J. MILLER PROPERTY

IN Section 6, Township 7, Range 5 Berlin Township, Holmes County Ohio

Scale 1" = 100 ft. Aug. 1965 Drawn from a survey by William Sellner Req. Sur. No. 3915

John Miller

2 Ac.

.46 Ac. Parcel No. 1

.41 Ac. Parcel No. 2

.516 Ac. Parcel No. 3

.44 Ac. Parcel No. 4

Ivan Mullet

Private Drive

State Route 62

S.E. Cor. of the N.E. Qr. of Sec. 6, Twp. 9, R. 5 County Road 168

Township Road 77

A. J. Beachy


79583

Indicates Iron Pipe

REC'D: September 27-1965 AT 3:05 O'CLOCK P.M. RECORDED: Sept 28 1965 HOLMES CO. VOL. 4 PG. 72 FEE: \$1.00

Evelyn Anderson RECORDER

State Route 179

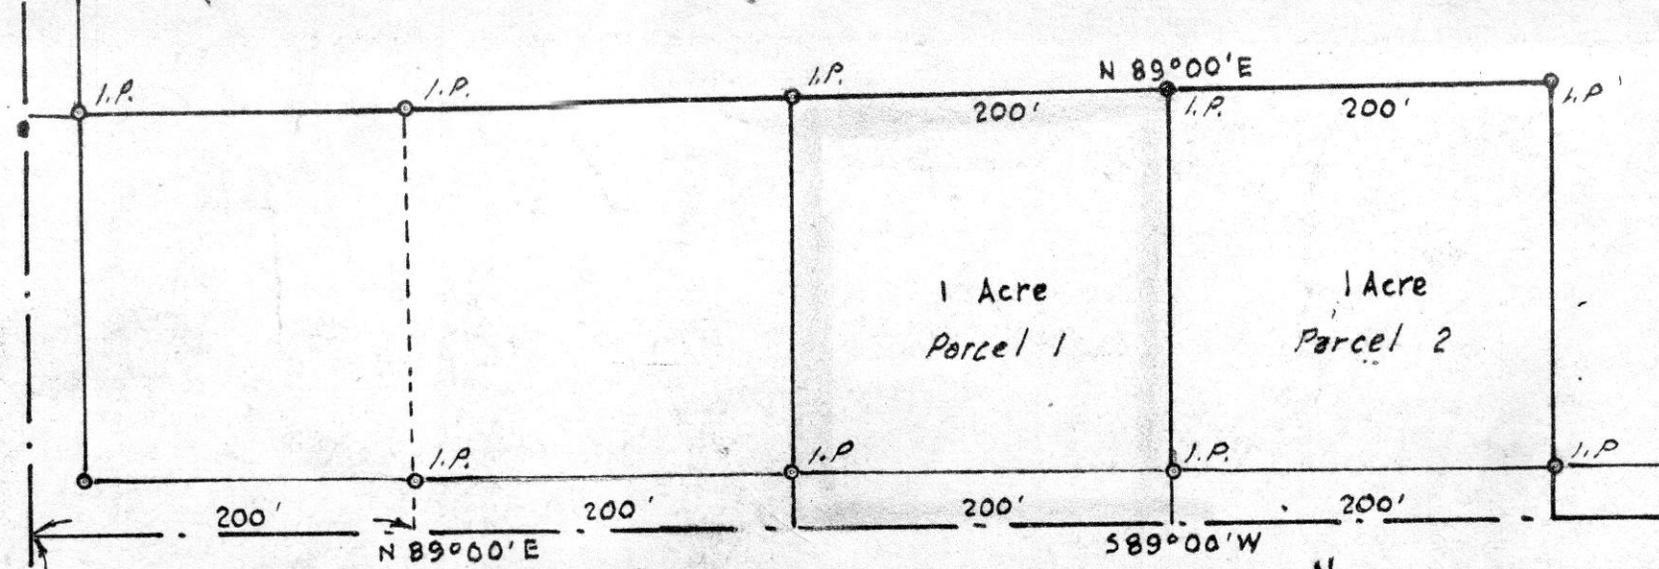

Holmes County Road 100

79615

REC'D October 2-1965
 AT 10:35 O'CLOCK A.M.
 RECORDED: Oct. 4, 1965
 HOLMES CO. PLAT VOL. 4 PG. 22
 FEE: \$1.

Evelyn Anderson RECORDER

MAP
 SHOWING LOCATION
 OF 2 PARCELS OF LAND
 ON THE
 HARRY WIGTON PROPERTY
 IN

Section 26, Township 20, Range 16
 Washington Township, Holmes County
 Ohio

Scale 1" = 100 ft.

July 1965


Drawn from
a survey by

William Selmer
 Reg. Sur. No. 3915

S.W. Cor. of the
 S.E. Qr. of
 Section 26, Twp. 20, R. 16

Twp. Road 273

N 1°00' W
 564.4'

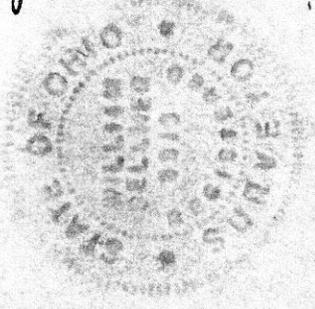

35
 200
 235
 1/1

REC'D: October 4, 1965

79622

AT 9:25 O'CLOCK P.M.

RECORDED: October 4, 1965

HOLMES CO. PLAT VOL. 4 PG. 22

FEE: \$1.00

Evelyn Anderson RECORDER

Melvin Miller

MAP
SHOWING LOCATION
OF 2 PARCELS OF LAND
ON THE
MELVIN MILLER
PROPERTY

IN
Section 14, Township 9, Range 6
Hardy Township, Holmes County
Ohio


Scale 1" = 100 ft.

March 1965

Drawn from
a survey by

William Sellner
Reg. Sur. No. 3915


Melvin Miller

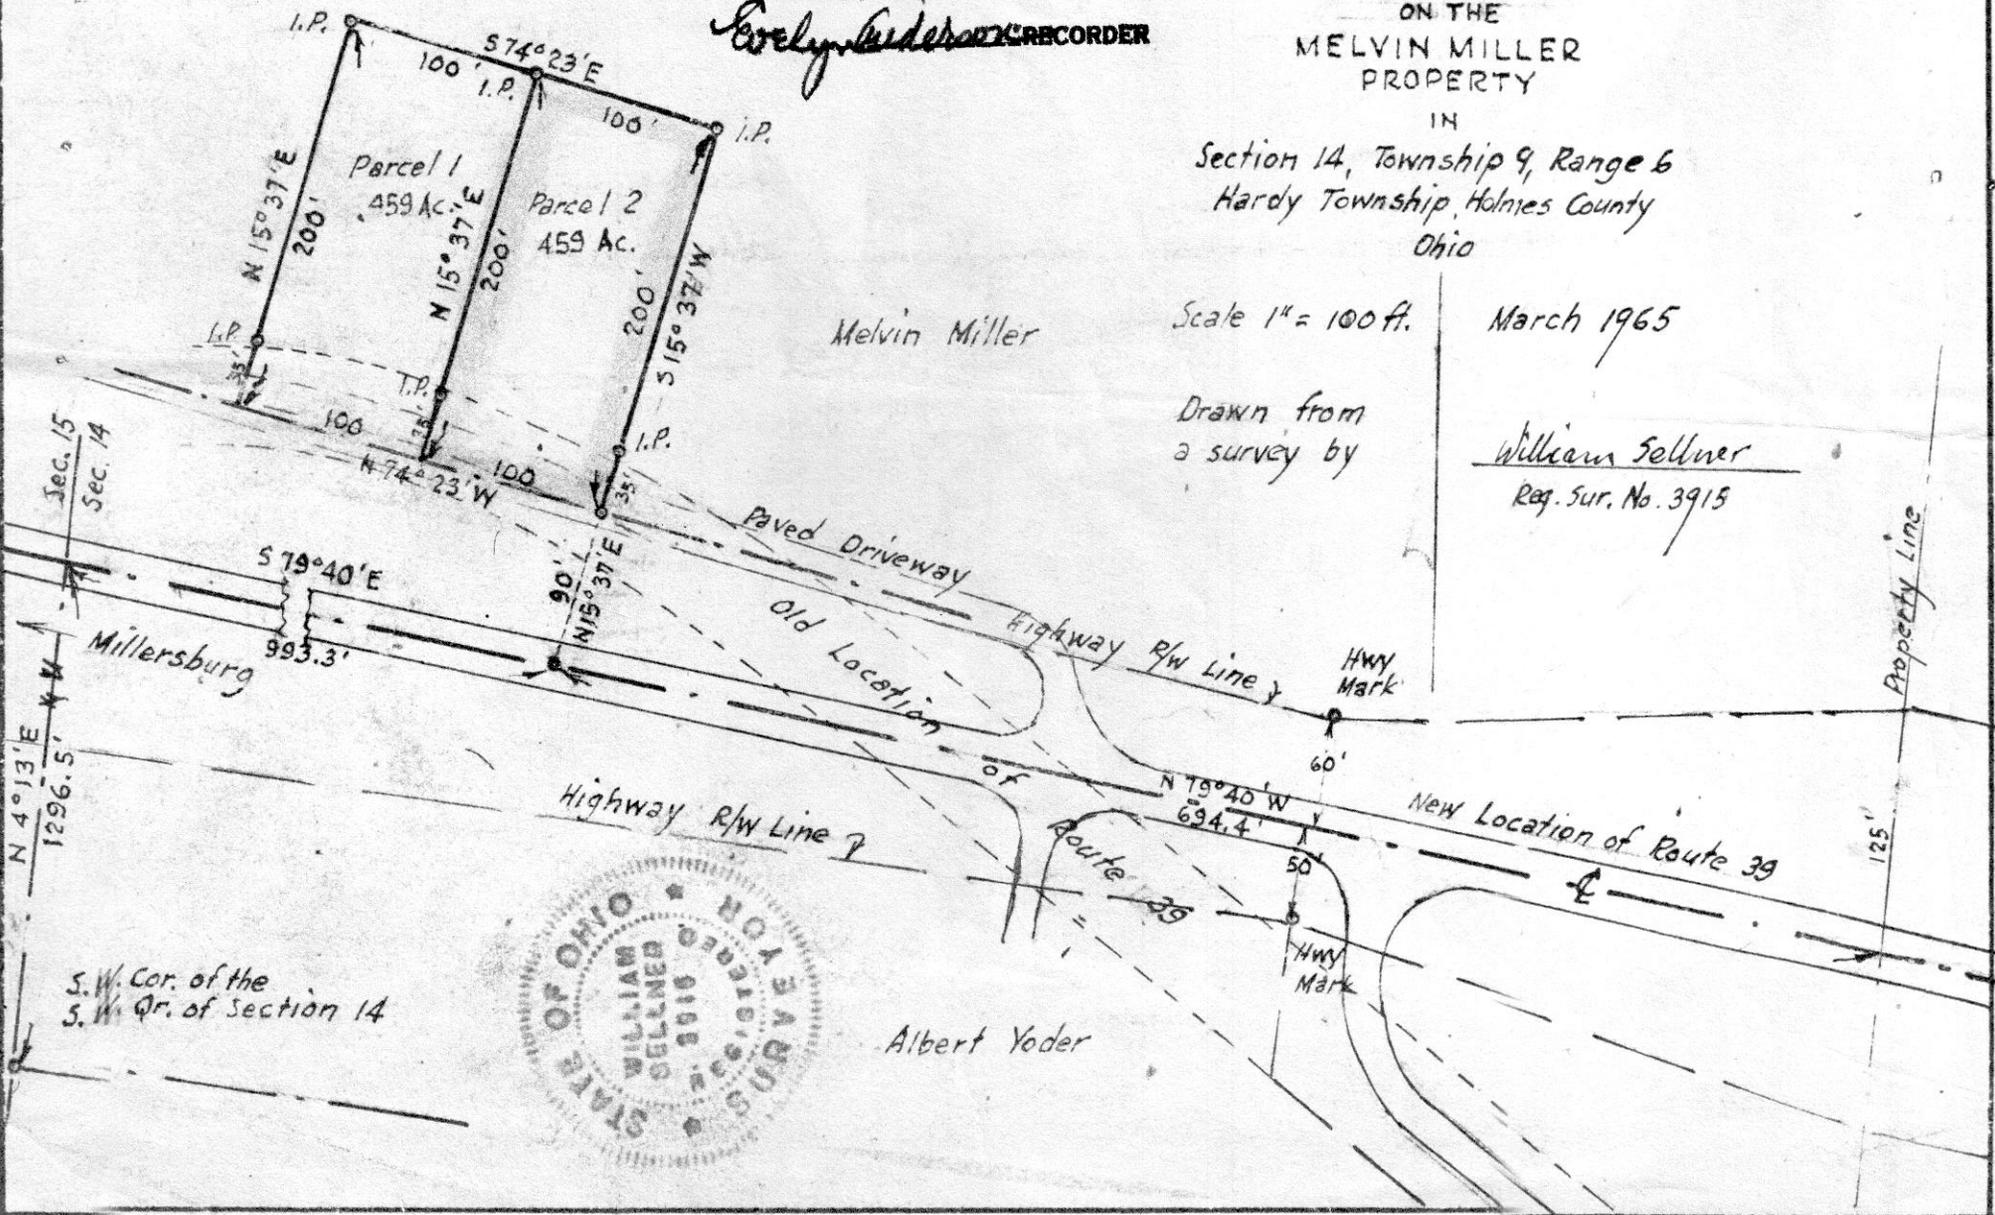

State Route 179

N 1°00'W
564.4'

W W

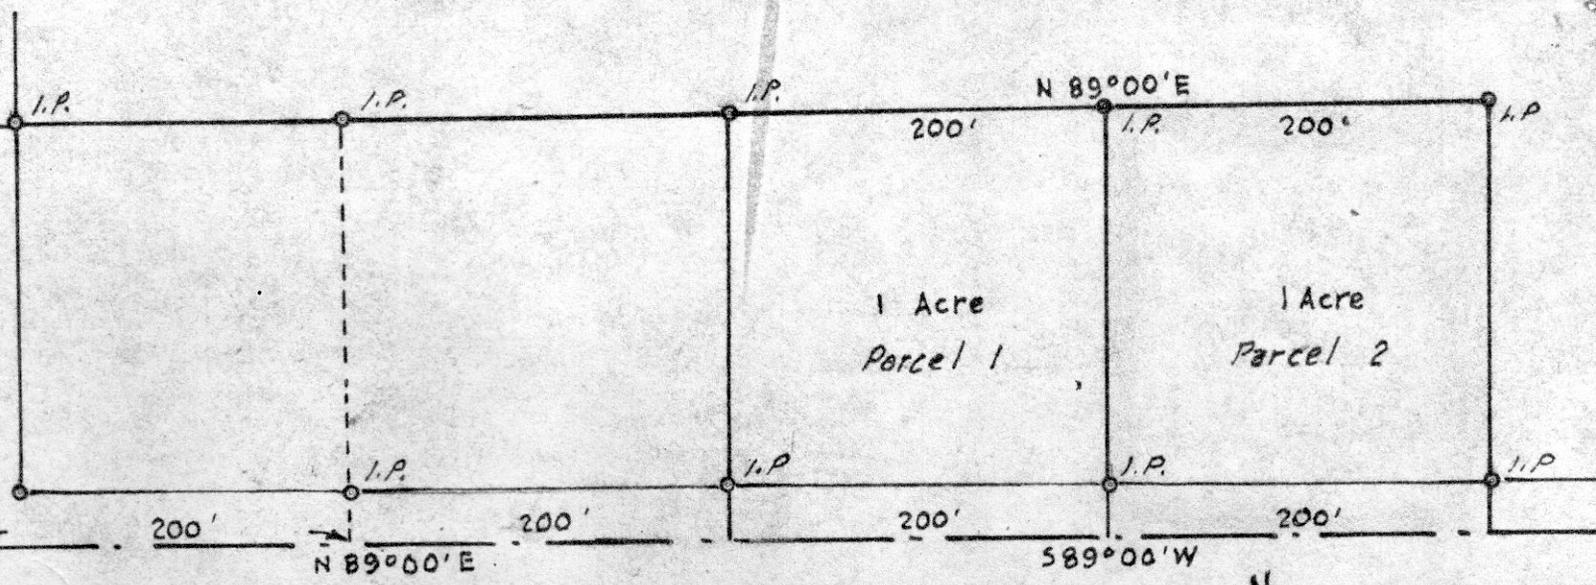

Holmes County Road 100

79642

REC'D: October 5-1965
 AT 2:35 O'CLOCK P.M.
 RECORDED: Oct. 7-1965
 HOLMES CO. Vol. 4 PG. 72
 FEE: \$ 1.00

Evelyn Anderson RECORDER

S.W. Cor. of the
S.E. Qr. of
Section 26, Twp. 20, R. 16

Twp. Road
273



MAP
SHOWING LOCATION
OF 2 PARCELS OF LAND
ON THE
HARRY WIGTON PROPERTY
IN

Section 26, Township 20, Range 16
Washington Township, Holmes County
Ohio

Scale 1" = 100 Ft.

July 1965

Drawn from
a survey by

William Selmer
Reg. Sur. No. 3915

