

80609

REC'D: March 25-1966

AT 3:15 O'CLOCK P.M.

RECORDED: March 26-1966


HOLMES CO. Plat VOL. 4 PG. 87

FEE: \$1.00

Evelyn Anderson RECORDER

N 84° 30' W
North Line Lot 25 1840.8'

N.E. Cor. of
Lot No. 25

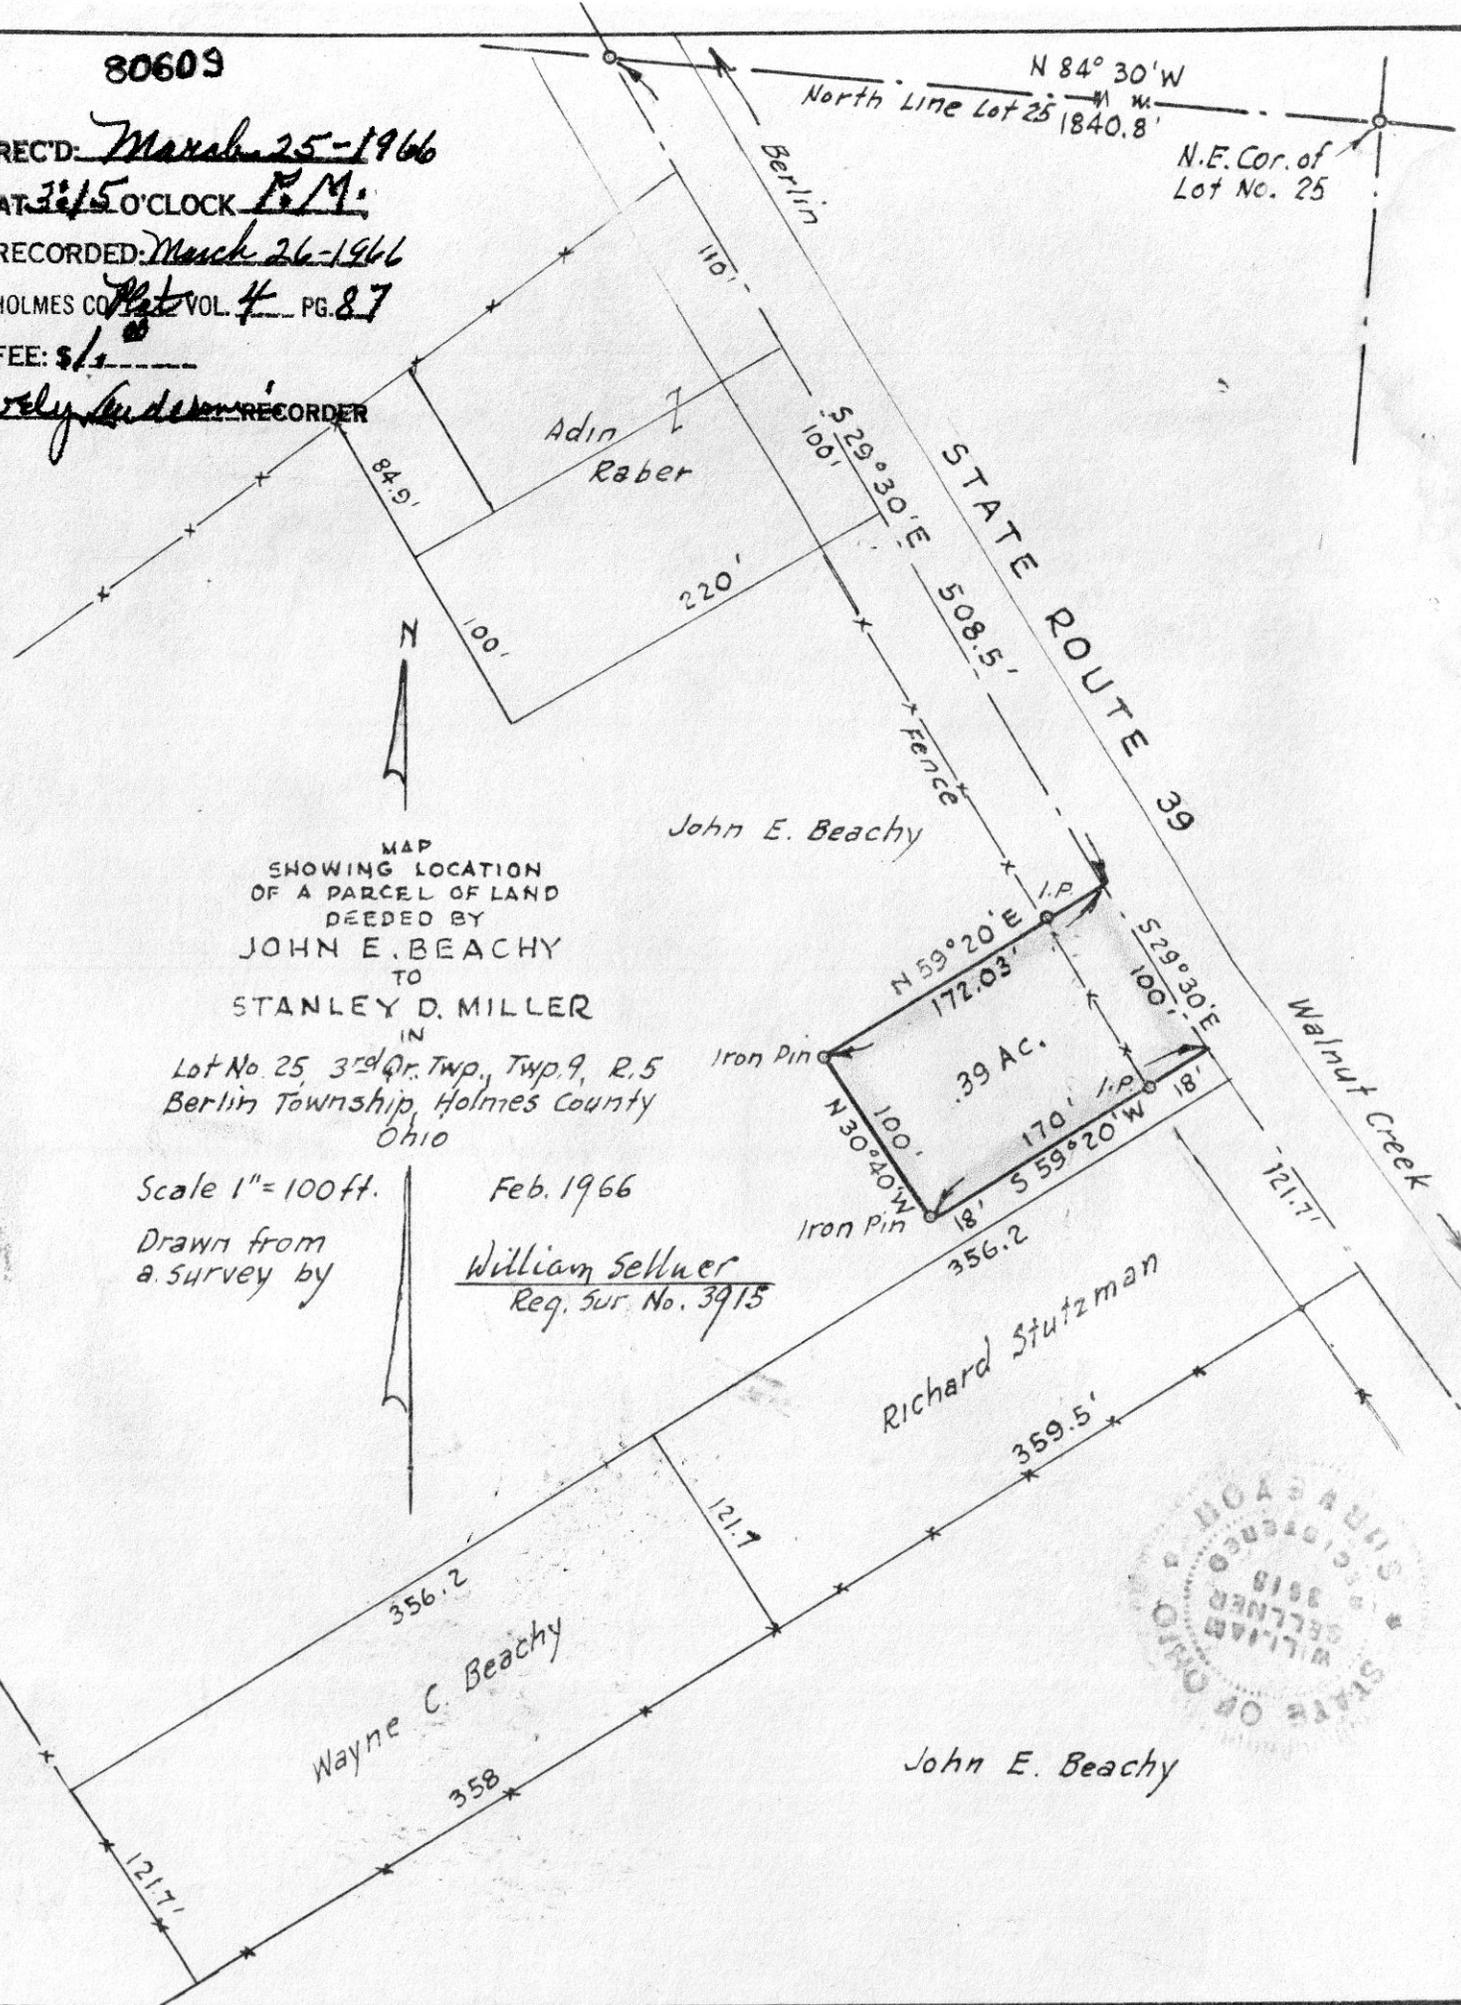

MAP
SHOWING LOCATION
OF A PARCEL OF LAND
DEEDED BY
JOHN E. BEACHY
TO
STANLEY D. MILLER
IN

Lot No. 25, 3rd Qr., Twp. 9, R. 5
Berlin Township, Holmes County
Ohio

Scale 1" = 100 ft.

Feb. 1966

Drawn from
a survey by

William Sellner
Reg. Sur. No. 3915



John E. Beachy

80618

Levi Troyer

VOL 4 PAGE 87

REC'D: March 28-1966
 AT 9:52 O'CLOCK A.M.
 RECORDED: March 28-1966
 HOLMES CO. PLAT VOL. 4 PG. 87
 FEE: \$1.00
Evelyn Anderson
 RECORDER

North Line, N.W. Qr., Sec. 7

S 89° 09' E
1101.5'

N.E. Cor.
N.W. Qr.
Sec. 7

21.69 Acres
deeded to
Andy M. Hershberger

MAP
SHOWING DIVISION
OF THE
LYDIA J. MILLER PROPERTY
IN

Section 7, Township 8, Range 5
Clark Township Holmes County
Ohio

Scale 1" = 100 FT.

Mar. 1966

Drawn from
a survey and
records by

William Sellner
Reg. Sur. No 3915

Levi Miller

S 11° 00' W
835.6'

East Line N.W. Qr. Sec. 7
700' M
5200' W

20 FT. LANE
N 10° 47' E
146.8'

5 Acre

200.6'

S 79° 13' E
190'

82.5'

S 10° 47' W

873.4'

S 81° 00' W

2 Parcels Retained
by Lydia J. Miller

2.6 Acres

Charm

S 76° 45' E
100'

S 75° 10' E
76.9'

S 68° 55' E
100'

S 57° 55' E
100'

S 46° 05' E
100'

S 34° 55' E
100'


S 29° 55' E
62.5'

N 11° 00' E
260'

Post

589.4'
N 81° 25' W

Levi Miller

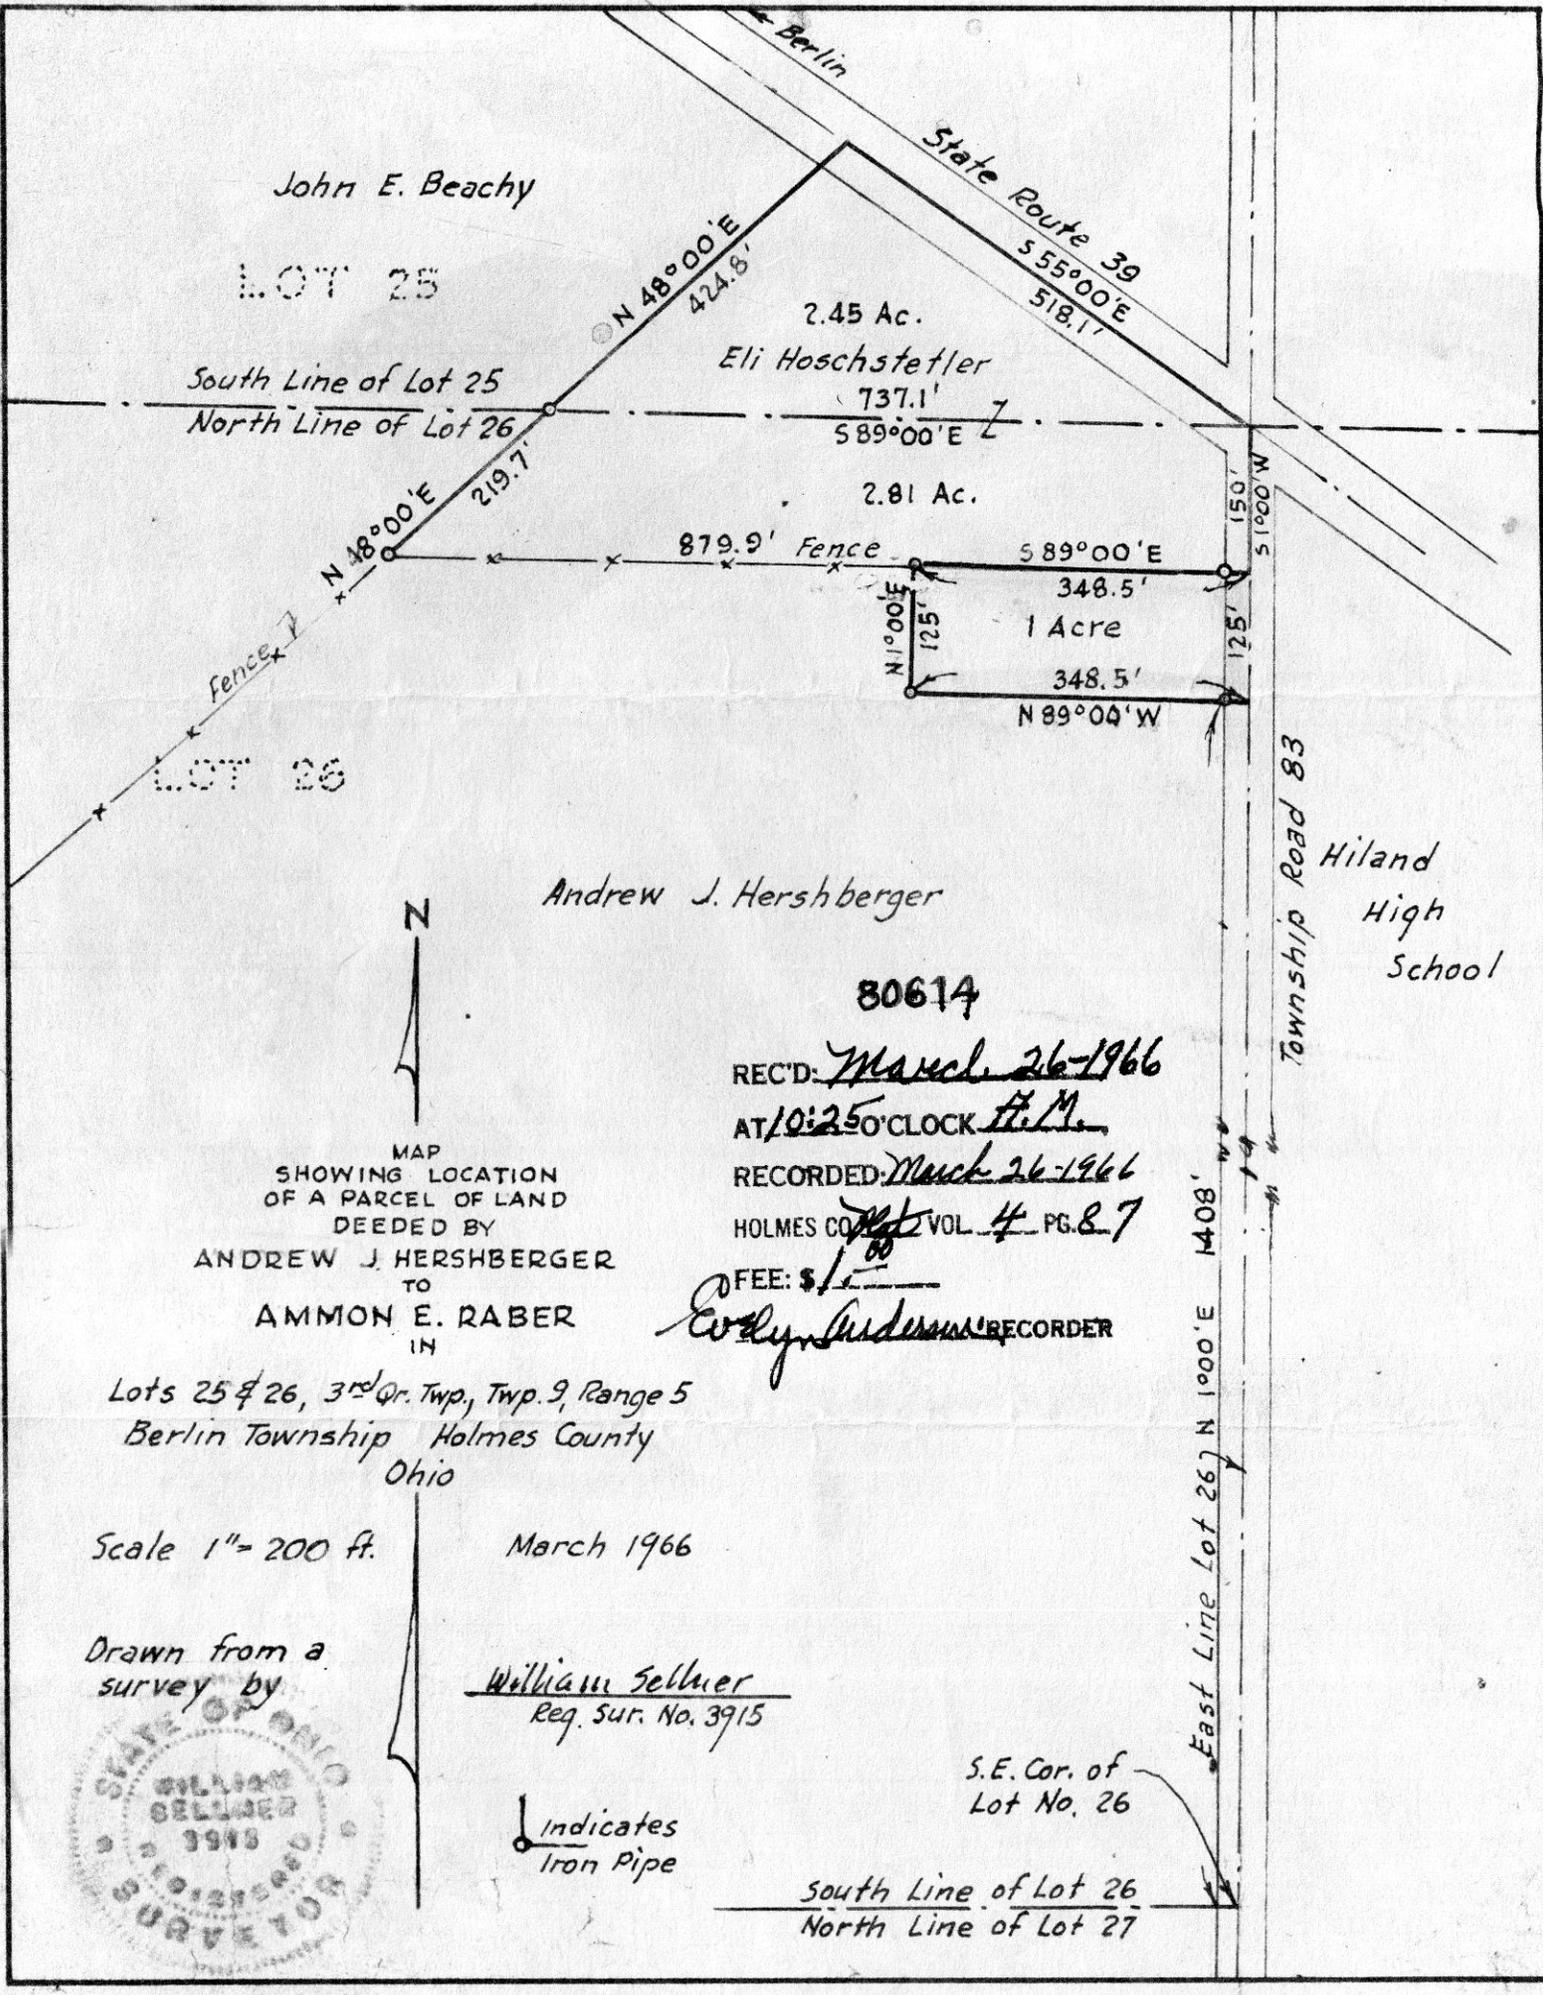

John E. Beachy

LOT 25

South Line of Lot 25

North Line of Lot 26

2.45 Ac.

Eli Hoshstetler

737.1'

589°00'E

2.81 Ac.

879.9' Fence

589°00'E

348.5'

1 Acre

348.5'

N 89°04'W

N 1°00'E

125'

N 1°00'W 150'

125'

LOT 26

Andrew J. Hershberger

80614

REC'D: March 26-1966

AT 10:25 O'CLOCK P.M.

RECORDED: March 26-1966

HOLMES CO. VOL 4 PG. 87

FEE: \$ 1.00

W. J. Anderson RECORDER

MAP
SHOWING LOCATION
OF A PARCEL OF LAND
DEEDED BY
ANDREW J. HERSHBERGER
TO
AMMON E. RABER
IN

Lots 25 & 26, 3rd Qr. Twp, Twp. 9, Range 5
Berlin Township Holmes County
Ohio

Scale 1" = 200 ft.

March 1966

Drawn from a
survey by

William Sellner
Reg. Sur. No. 3915

S.E. Cor. of
Lot No. 26

Indicates
Iron Pipe

South Line of Lot 26
North Line of Lot 27



East Line Lot 26 7 N 1°00' E 1408'

Township Road 83

Hiland
High
School

80619

Levi Troyer

REC'D: March 28-1966
AT 9:52 O'CLOCK A.M.
RECORDED: March 28-1966
HOLMES CO. PLAT VOL. 4 PG. 87
FEE: \$1.00

Evelyn Anderson
RECORDER

North Line, N.W. Qr, sec. 7

21.69 Acres
deeded to
Andy M. Hershberger

N.E. Cor.
N.W. Qr.
Sec. 7

MAP
SHOWING DIVISION
OF THE
LYDIA J. MILLER PROPERTY

IN
Section 7, Township 8, Range 5
Clark Township Holmes County
Ohio

Scale 1" = 100 FT. Mar. 1966

Drawn from
a survey and
records by

William Sellner
Reg. Sur. No 3915

700' East Line N.W. Qr. Sec. 7
5200' W

Levi Miller

S 11° 00' W
835.6'

20 FT. LANE

579° 13' E
190'
5 Acre
200.6'
581° 00' W

873.4'
581° 00' W

2 Parcels Retained
by Lydia J. Miller

Charm

S 76° 45' E
100'

S 75° 10' E
76.9'

STATE ROUTE

2.6 Acres

N 11° 00' E
260'

S 68° 55' E
100'

S 57° 55' E
100'

589.4'
N 81° 25' W

S 46° 05' E
100'

S 54° 55' E
100'

S 29° 50' E
62.5'

Levi Miller