

DOUGLAS ST. 33'

SOUTH MONROE STREET

753

754

755

756

757

758

N.W. Cor. of
Outlot 98

S 86°44' E
208.0'

Not Open 16.5 ft. Alley

S 86°44' E
188.0'

N.E. Cor. of
Outlot 97

Parcel No. 1
.107 Acres

Parcel No. 2
.852 Acres

West Line of O.L. 98
205.5'

East Line of O.L. 97
245.0'

East Line of O.L. 97
181.5'

N 75°59' W
211.7'

O.L. 97

Parcel No. 4
.84 Acres

Parcel No. 3
.68 Acres

N 3°16' E
165.5'

DRIVE

20' Private Drive

GREENDALE

208'
198'
N 86°44' W

S 3°16' W
245.0'

S 83°18' W
190.9'

143.9'

244.5'

N 3°16' E
12.6'

S 66°57' E
199.8'

.818 Ac.

Parcel No. 5
.74 Acres

180'

125.0'

33' STREET

198'

198'

S.E. Cor. of
Outlot 97

80847

REC'D: May 4-1966
AT 11:50 O'CLOCK A.M.
RECORDED: May 4-1966
HOLMES CO. Plat. VOL 4 PG. 96
FEE: \$ 3.10
Evelyn Anderson RECORDER

15 1/4 x 20 1/4



Greendale Acres

IN
Outlots 97 & 98
Village of Millersburg
Section 19, Township 9, Range 7
Hardy Township, Holmes County
Ohio


Scale 1" = 50 ft. May 1965

Drawn from
a survey by
William Sellner
Reg. Sur. No. 3915



16 1/4 x 10 1/2

Paul H. Kaufman

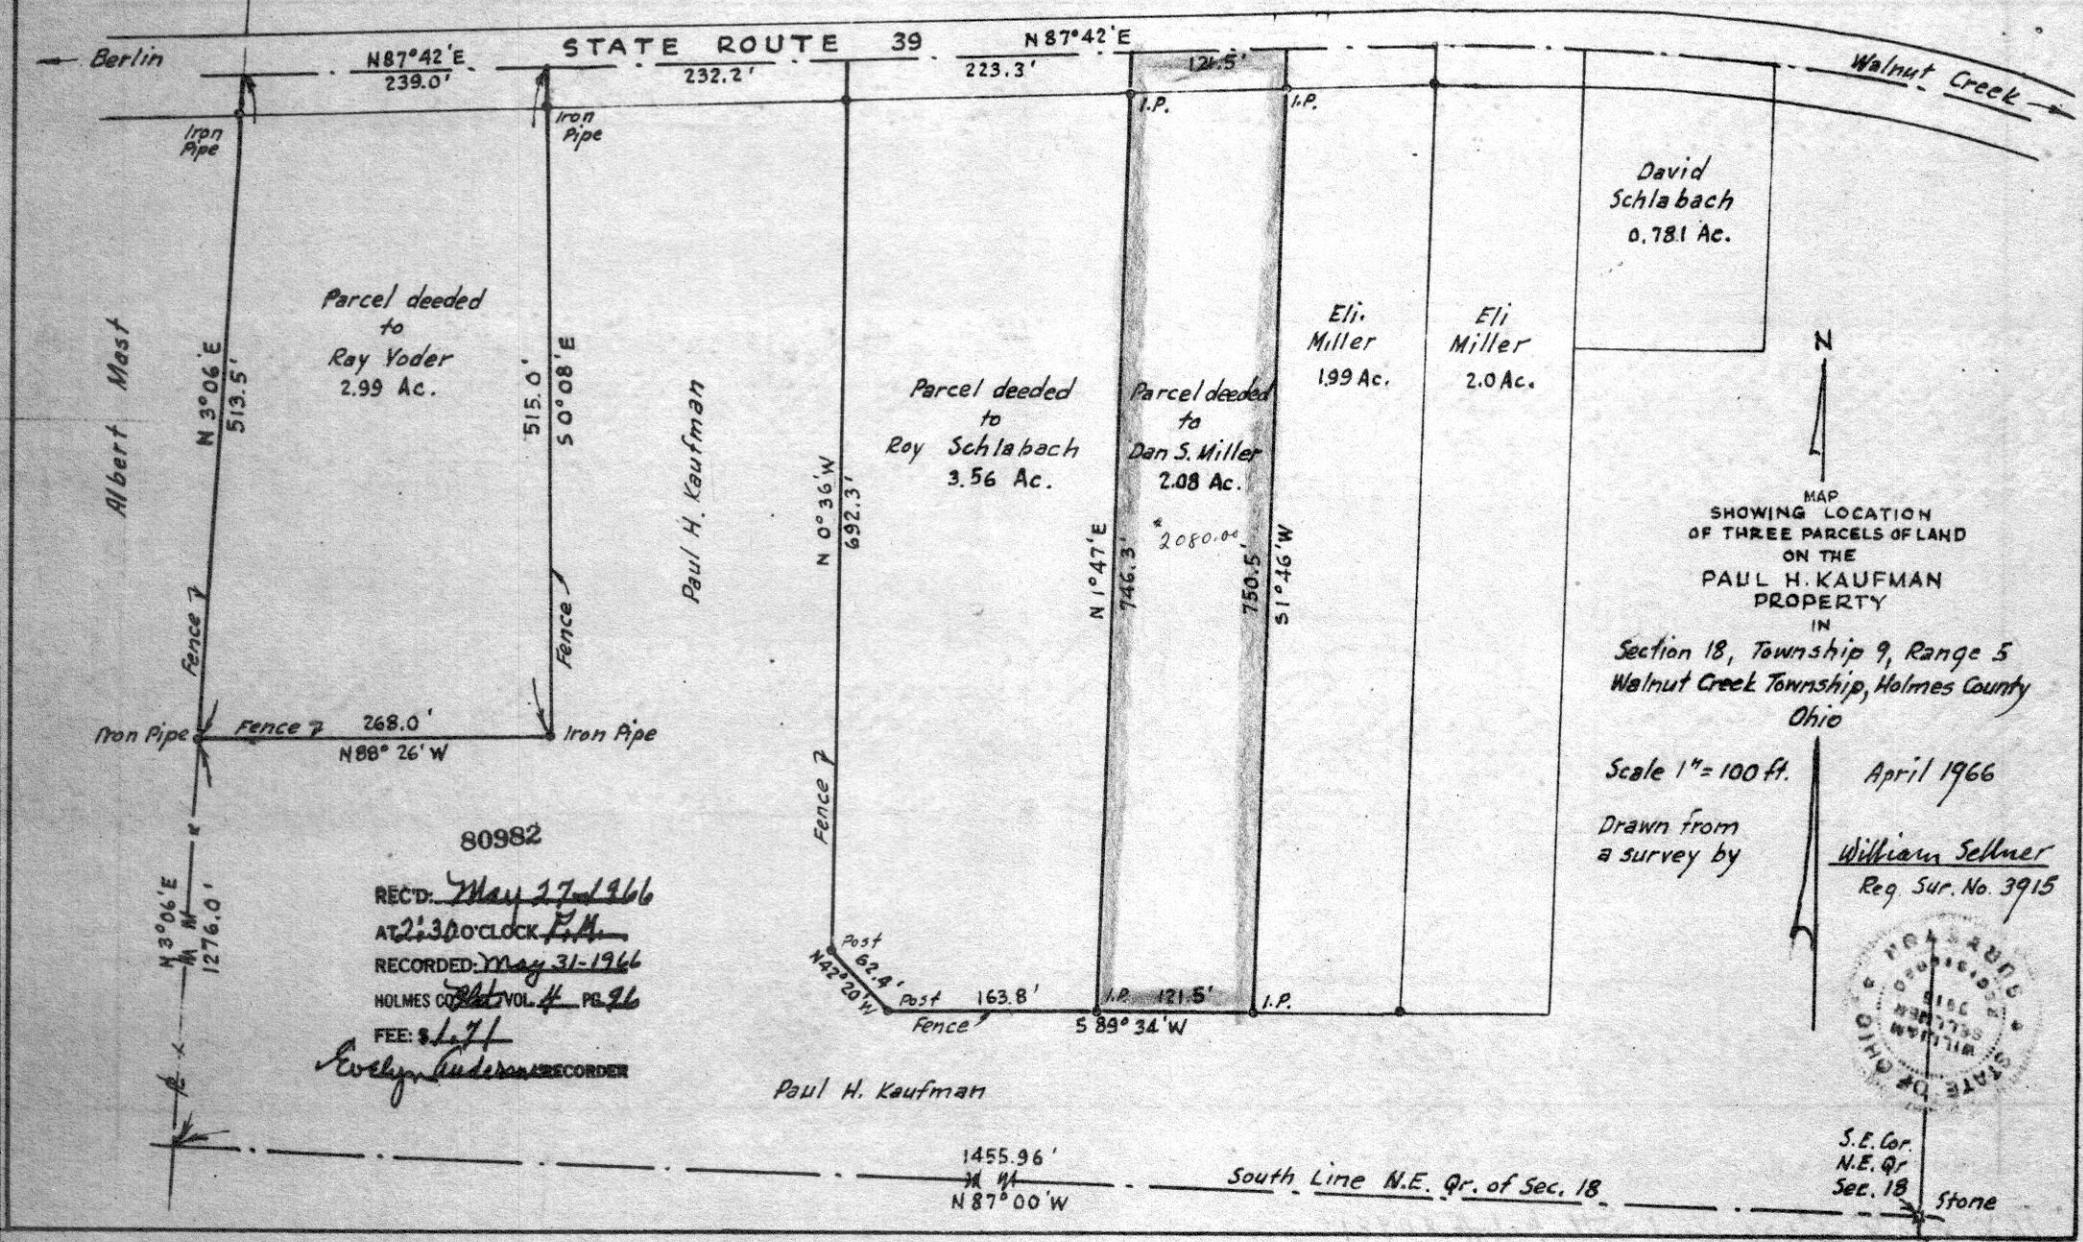

MAP
SHOWING LOCATION
OF THREE PARCELS OF LAND
ON THE
PAUL H. KAUFMAN
PROPERTY
IN
Section 18, Township 9, Range 5
Walnut Creek Township, Holmes County
Ohio

Scale 1" = 100 ft.
April 1966
Drawn from
a survey by
William Sellner
Reg. Sur. No. 3915



80982
REC'D. May 27 1966
AT 2:30 O'CLOCK P.M.
RECORDED May 31 1966
HOLMES COUNTY VOL. 4 PG. 96
FEE: \$1.00
 Evelyn Anderson RECORDER


Paul H. Kaufman

S.E. Cor.
N.E. Qr.
Sec. 18
Stone

81028

REC'D: June 8-1966
AT 9:20 O'CLOCK A.M.
RECORDED: June 9, 1966
HOLMES COUNTY VOL 4 PG 96
FEE \$ 1.00

Coyle Anderson RECORDER

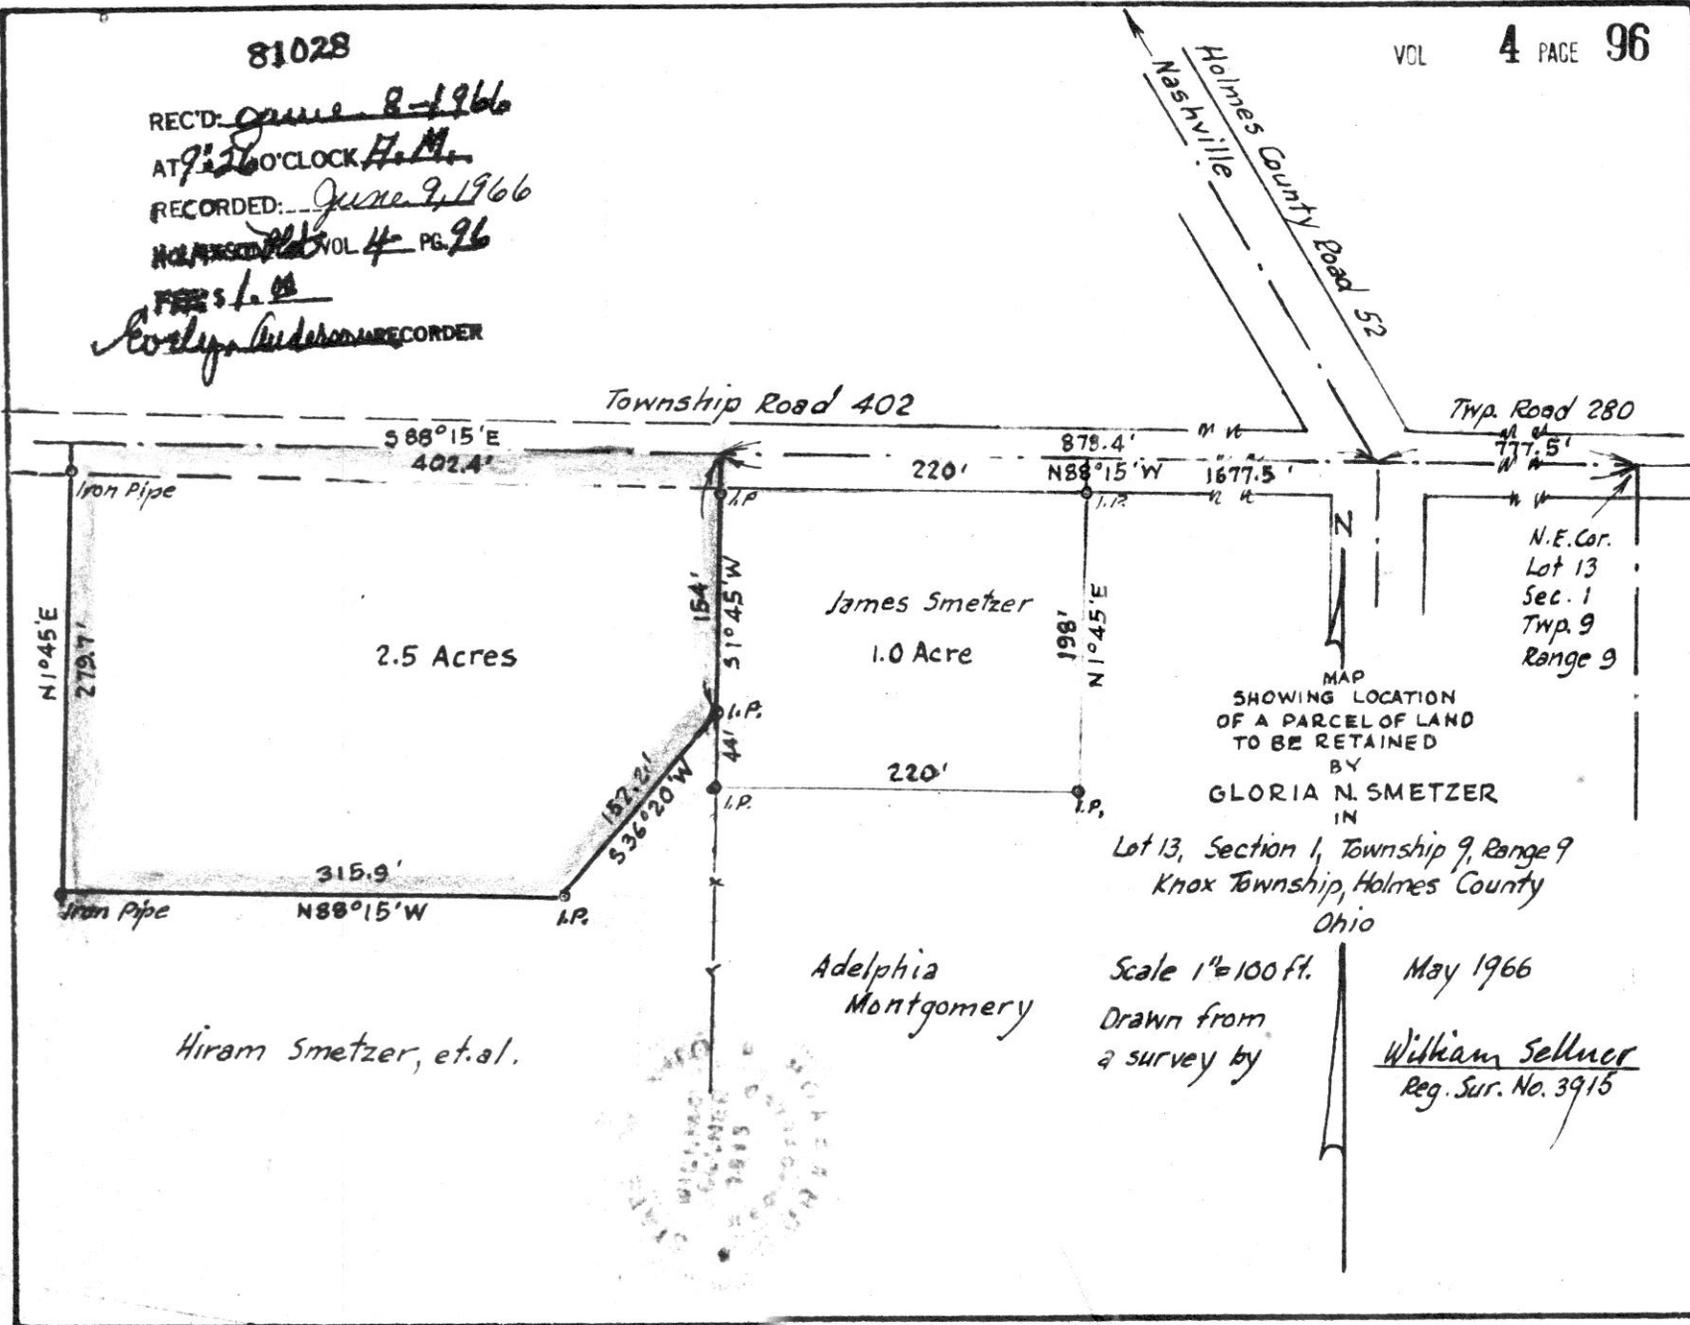

Hiram Smetzer, et al.

Adelphia Montgomery

Scale 1"=100 ft.
Drawn from
a survey by

May 1966
William Sellner
Reg. Sur. No. 3915

