

80989

REC'D: May 31-1966


AT 11:25 O'CLOCK P.M.

RECORDED: May 31-1966

HOLMES CO. 88 VOL 4 PG. 28

FEE: \$ 1

Walter Anderson RECORDER

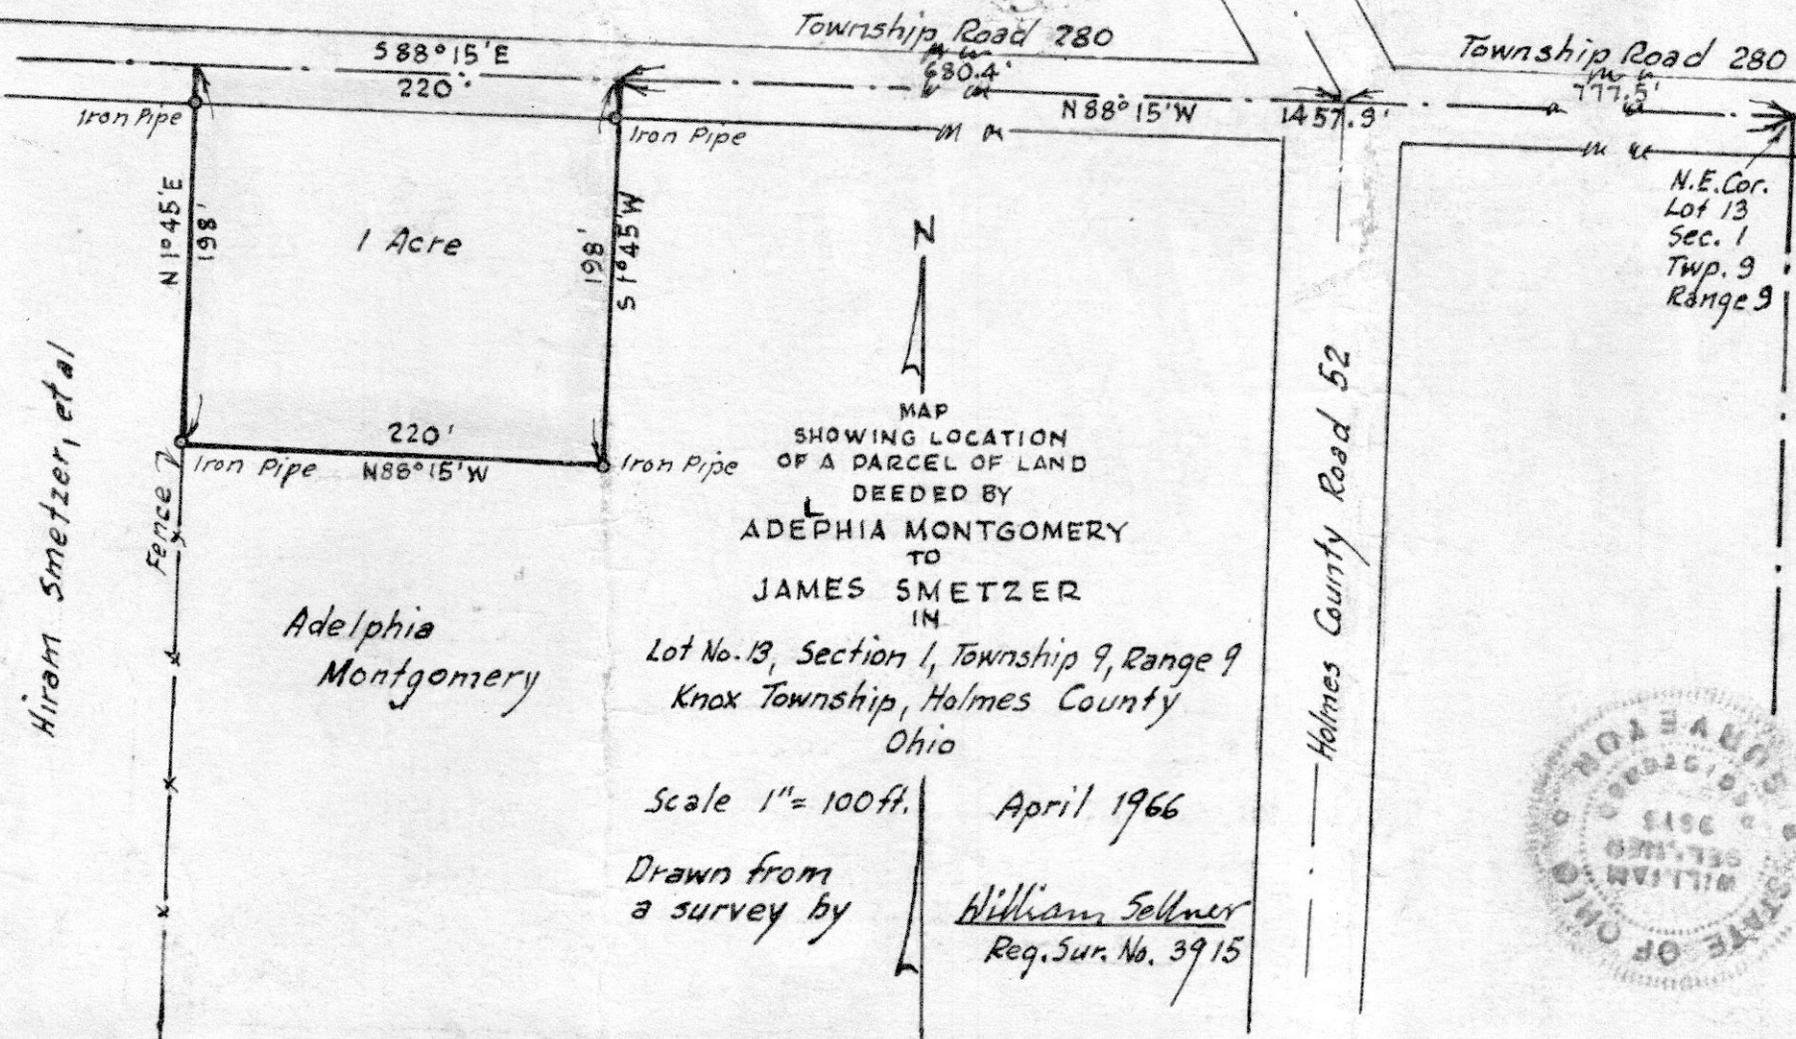

REC'D: *May 28-1966*



AT 9:25 O'CLOCK *A.M.*

RECORDED: *May 31-1966*

HOLMES CO. *Plot* VOL 4 PG. 28

FEE: \$ *1.00*

Clyde Miller RECORDER

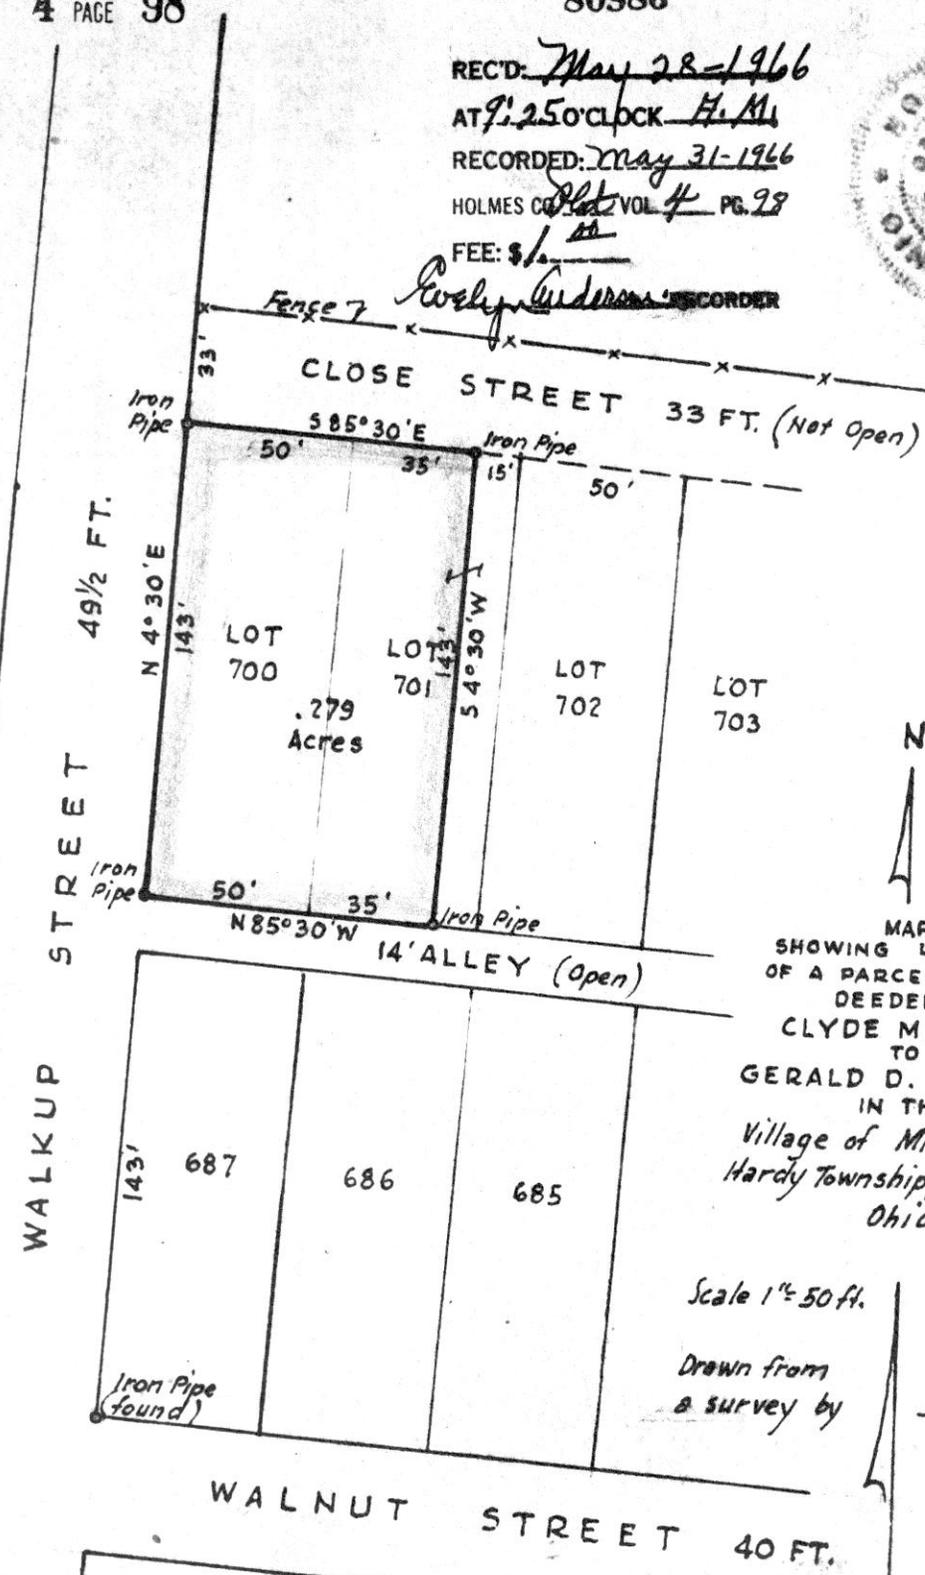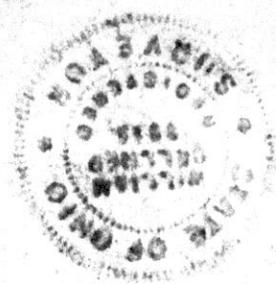

N

MAP
SHOWING LOCATION
OF A PARCEL OF LAND
DEEDED BY
CLYDE MILLER
TO
GERALD D. MARTIN
IN THE
Village of Millersburg
Hardy Township, Holmes County
Ohio

Scale 1" = 50 ft.

April 1964

Drawn from
a survey by


William Sellner
Reg. Sur No.
3915

(Iron Pipe
found)

91101

REC'D: *June 24 1966*
 AT *3:00* O'CLOCK *P.M.*
 RECORDED: *June 24 1966*
 HOLMES CO. *Vol 4* PG. *98*
 FEE: \$ *10.00*


Carly Anderson RECORDER

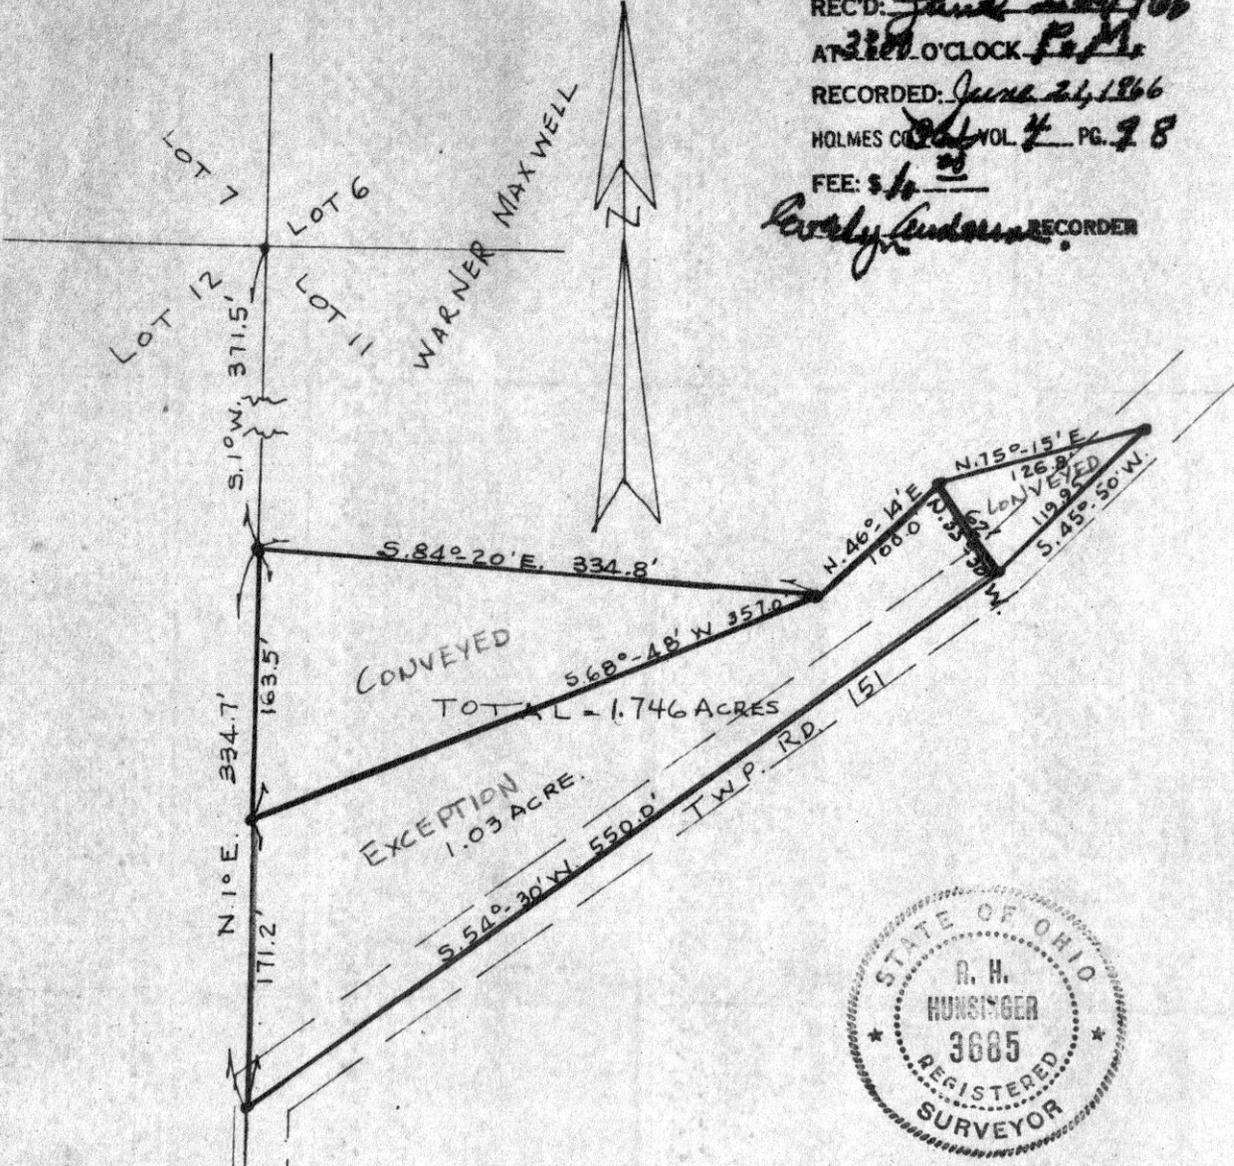

SURVEY OF PART OF LOT No. 11, 4TH QUARTER
 TOWNSHIP; TOWNSHIP 9; RANGE 6; CONNECTICUT
 WESTERN RESERVE SCHOOL LANDS; BERLIN
 TOWNSHIP, HOLMES COUNTY, OHIO TO
 CONVEY PARCEL FROM MAXWELL TO LANDIS.
 SCALE 1"=100'
 FEB. 26, 1966
 SURVEY BY R.C.SCHNEIDER #4177 & R.H.HUNTINGER #3685
 REGISTERED SURVEYORS.

REC'D: June 14 1966
AT 12:30 O'CLOCK
RECORDED: June 15 1966
HOLMES CO. VOL. # PG. 98
FEE: \$1.50

David A. Ehrhart RECORDER

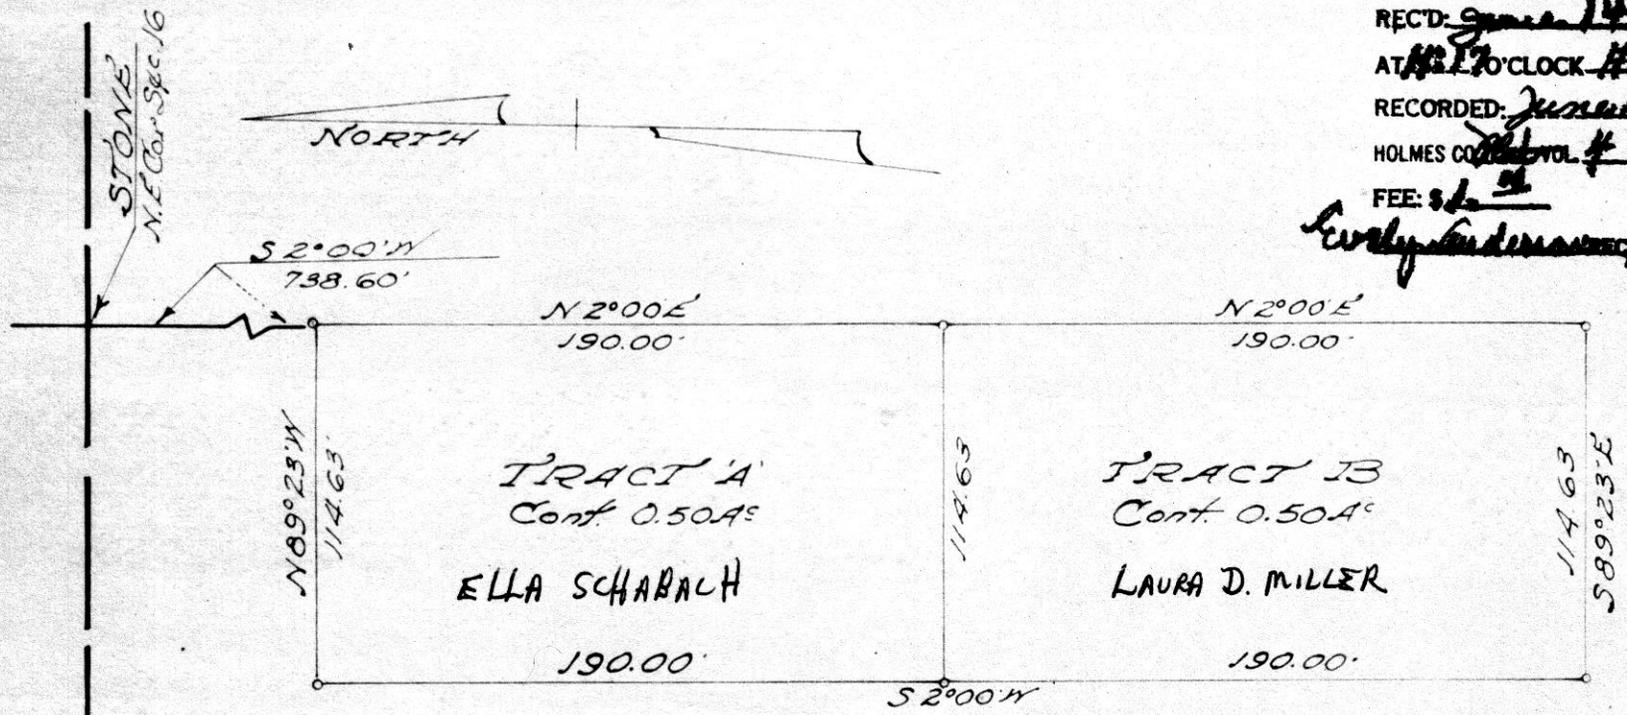

TRACT A
Cont. 0.50 A^c
ELLA SCHARALH

TRACT B
Cont. 0.50 A^c
LAURA D. MILLER

PLAT LOCATED IN
The Twp. of Clark, County of Holmes
and in the State of Ohio, and in
the N. E. Qr. of Sec. 16, T. 8 N, R. 8 W
Also part of a 18.25 A^c Tract
Recorded in Vol. 103 & Pg. 505.



D. A. Ehrhart
Reg. Surveyor # 5058