

Harry & Ethel Butler

S 88° 56' E

N.W. Cor. of the
S.W. Qr. of
Sec. 27, Twp. 18
Range 14.

West line of
the Southwest
Qr. of Sec. 27

N

MAP

SHOWING LOCATION
OF A PARCEL OF LAND
ON THE

WILBUR LEYDA PROPERTY
IN

Section 27, Township 18, Range 14
Ripley Township Holmes County
Ohio


Wilbur Leyda

Scale 1" = 100 ft.

March 1960
Revised May 1966
W.S.

Drawn from
a survey by

William Sellner
Reg. Sur. No. 3915

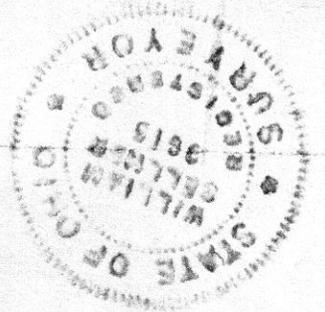

HOLMES COUNTY ROAD 51
700'
NORTH
620'
SOUTH
620'

Iron Pipe

S 88° 56' E

350'

Iron Pin

Wilbur Leyda

Parcel 8
5 Acres

81056

REC'D: June 14-1966
AT 10:23 O'CLOCK A.M.
RECORDED: June 14-1966
HOLMES CO. VOL. 4 PG. 29
FEE: \$ 1.66

Evelyn Anderson RECORDER

S.W. Cor. of the
north 1/2 of the
S.W. Qr. of Section 27

Post

350'


N 88° 56' W

Iron Pin

Carl & Viola Smail

588°58'E VOL 4 PAGE 99
535.9'

Stone
NE Cor
Sec 16

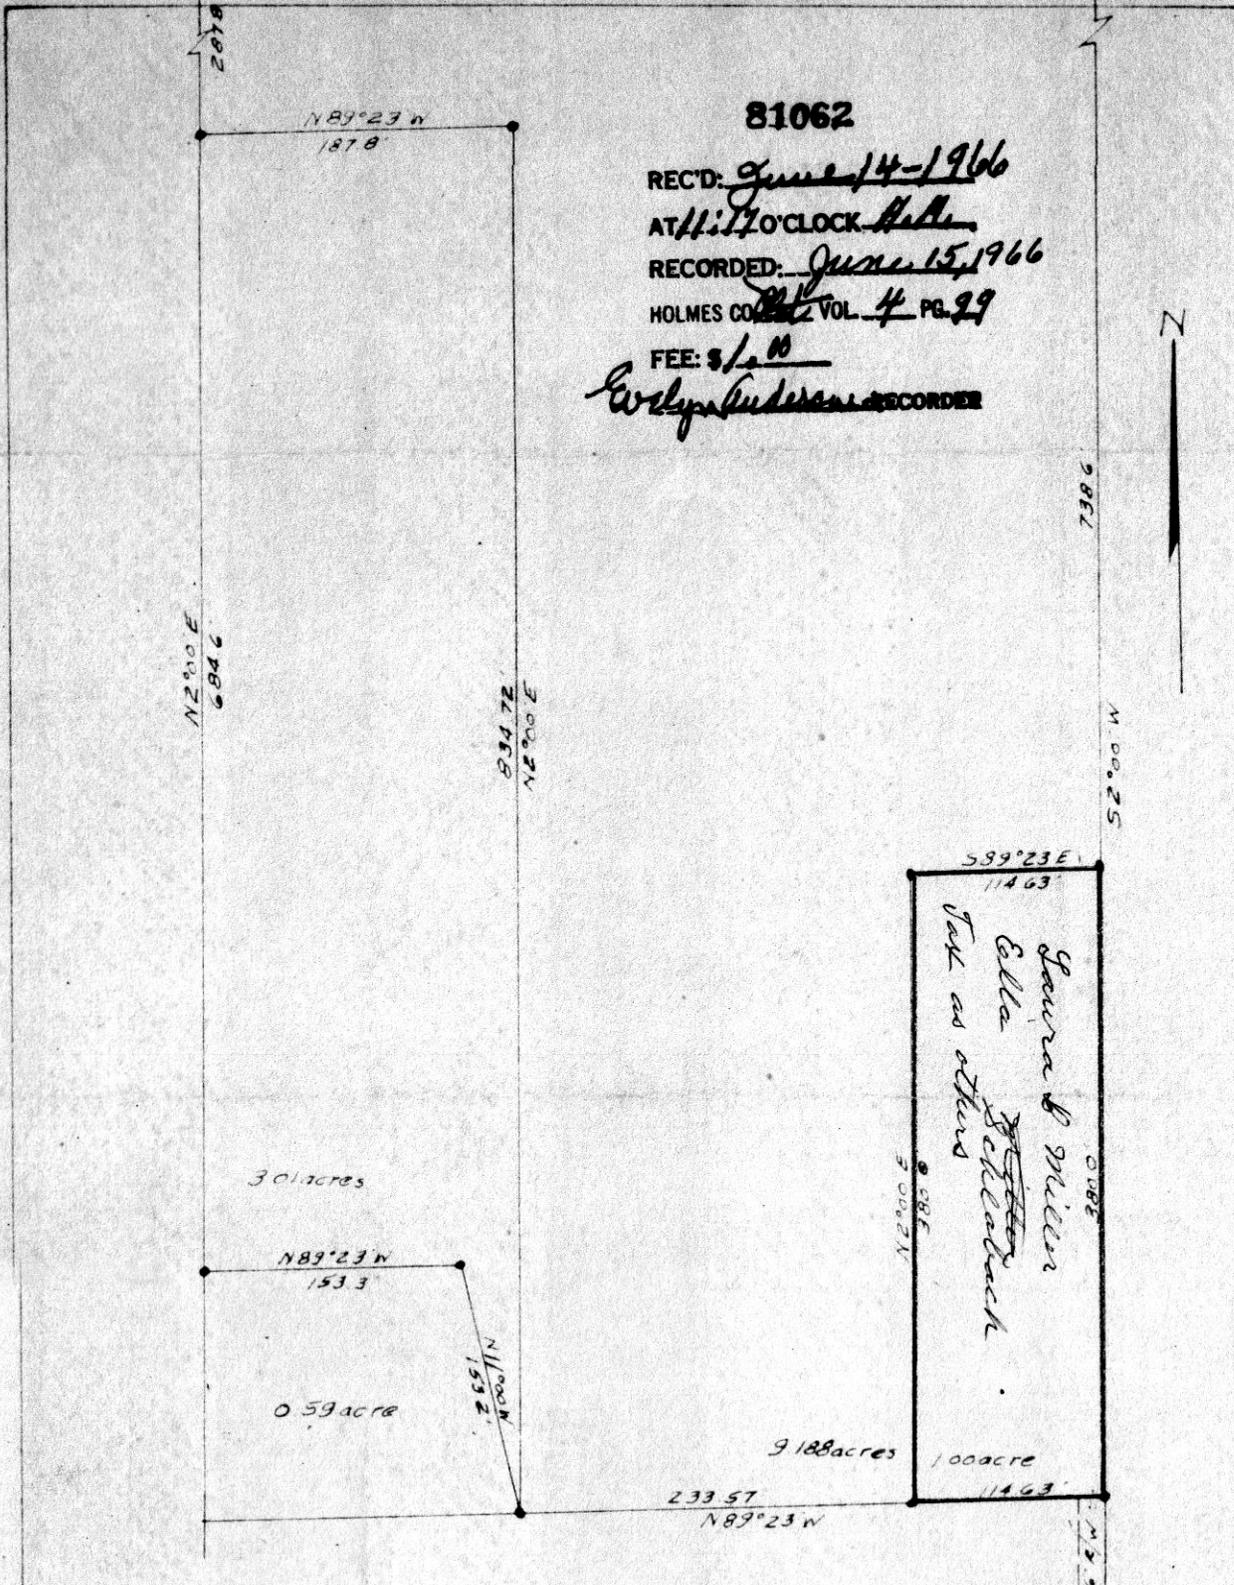

81062

REC'D: June 14 - 1966
 AT 11:17 O'CLOCK A.M.
 RECORDED: June 15, 1966
 HOLMES CO. PLAT VOL. 4 PG. 99
 FEE: \$1.00

W. J. Anderson RECORDER

589°23'E
114.63
Laura & Miller
Ella Schlatlach
See as others

MISKIMEN SURVEYING
 6 SOUTH BROADWAY
 NEW PHILADELPHIA, OHIO

Plat of Survey for


NOAH M. TROYER

No Buildings

CERTIFICATE OF SURVEYOR

I, the undersigned, hereby certify that this map is true and correct.

W. J. Anderson
 Registered Surveyor No. 2043

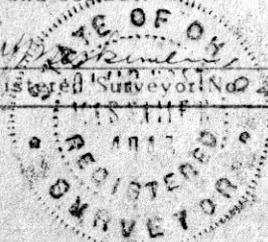

Located in Division of an 18.25 acre tract in Northeast Quarter of Sec 16 T8, R4, Clark Twp, Holmes Co.

Scale: 1 in = 100 ft Date 3/7/66
 • denotes iron pins

81094

CAMPBELL MARTIN SURVEY
S. E. COR. S. W. QUARTER
SECTION 7, TWP. 17 R. 14
RIPLEY TOWNSHIP
HOLMES COUNTY, OHIO

REC'D: June 18-1966

AT 10:23 O'CLOCK H.M.

RECORDED: June 18-1966


HOLMES CO. Plat VOL. 4 PG. 77

FEE: \$ 1.00

W. J. Burkey RECORDER


- Pin Set
- ⊗ Spike Set
- Stone Fd.
- Cor. Post Fd.

Scale: 1"=200'

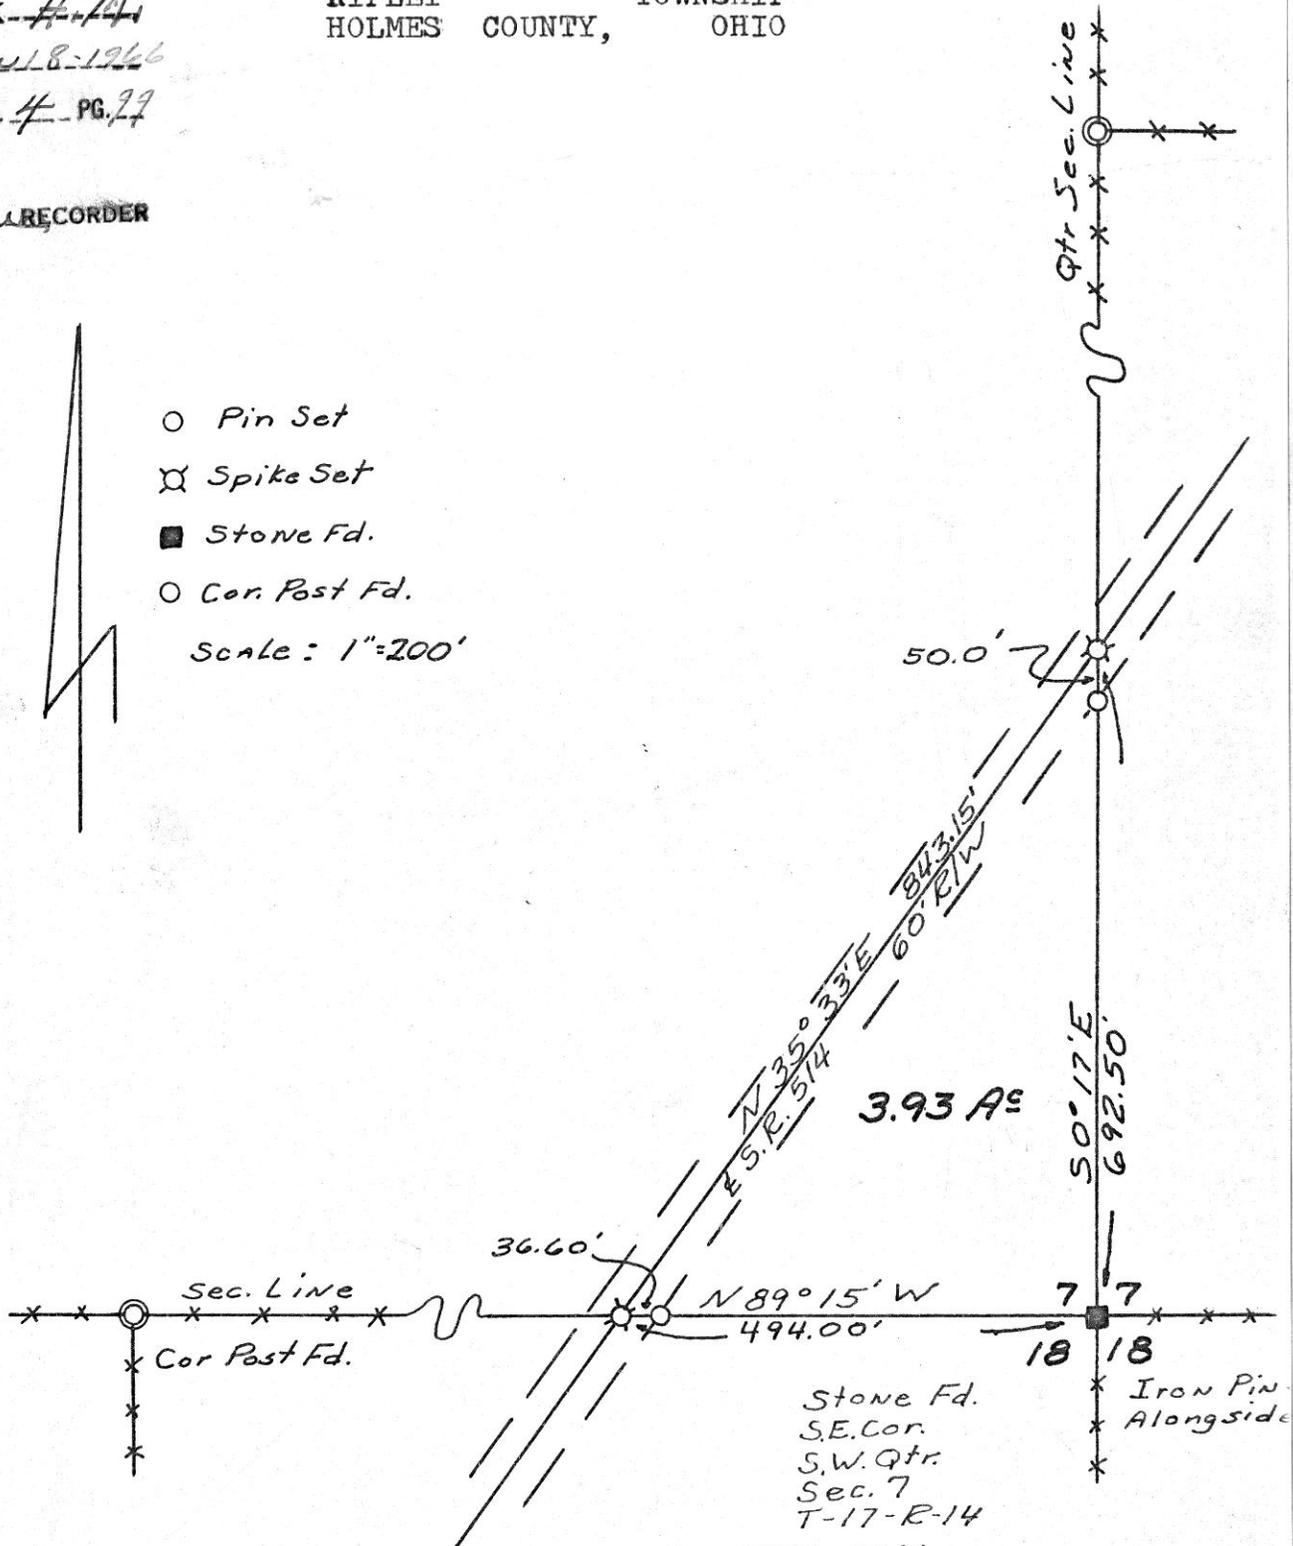

I CERTIFY THIS SURVEY COMPLETED JUNE, 1966
FOR JAMES CAMPBELL AND BERNARD MARTIN TO BE
CORRECT TO THE BEST OF MY KNOWLEDGE AND BELIEF

SIGNED William T. Burkey
WILLIAM T. BURKEY
REGISTERED SURVEYOR #5107
STATE OF OHIO

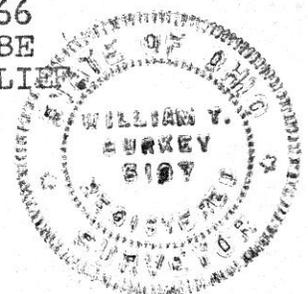

Readers copy