


81176

VOL 4 PAGE 100

REC'D: June 28-1966
AT 9:15 O'CLOCK A.M.
RECORDED: June 28, 1966
HOLMES COUNTY PART VOL. 4 PG. 100
FEE: \$1.28

Evly Rudebusch RECORDER

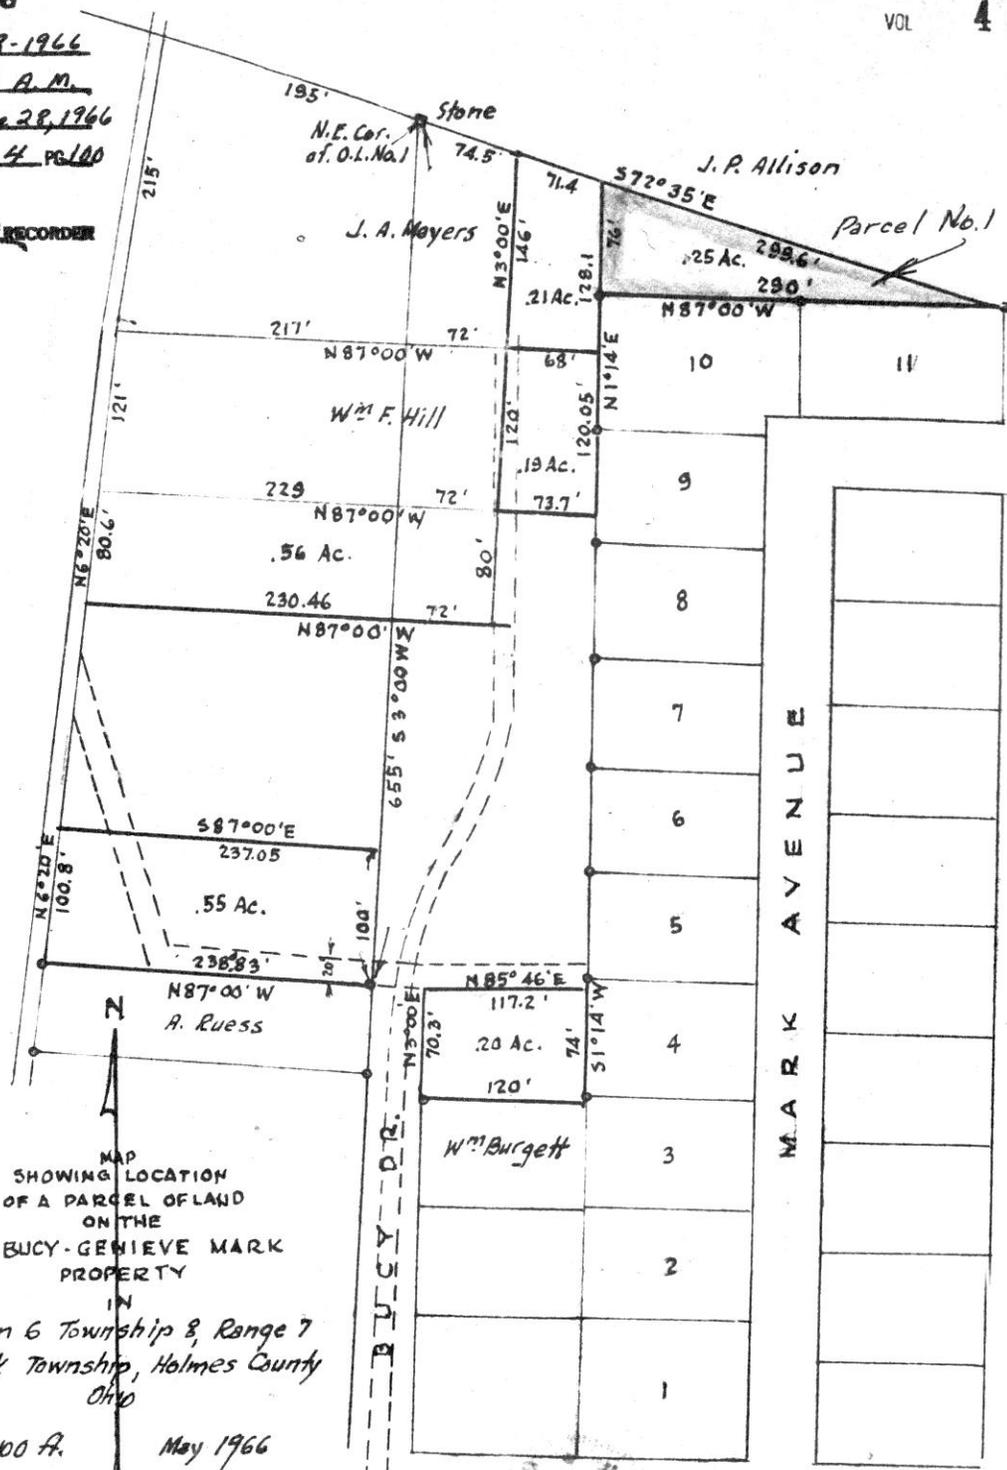

MAP SHOWING LOCATION OF A PARCEL OF LAND ON THE WM BUCY-GENIEVE MARK PROPERTY

IN Section 6 Township 8, Range 7 Killbuck Township, Holmes County Ohio

Scale 1"=100 Ft. May 1966

Drawn from a survey & records by *William Seltner* Reg. Sur. No. 3915




10 1/2 x 12 1/2

REC'D: June 29-1966
 AT 12:40 O'CLOCK H.M.
 RECORDED: July 1, 1966
 HOLMES CO. Vol 4 PG. 100
 FEE: \$ 20

JAY L. McCULLOCH SURVEY
 NORTH WEST QTR. SEC. 3
 TOWNSHIP 13N RANGE 13W
 PRAIRIE TOWNSHIP
 HOLMES COUNTY, OHIO

W. T. Burkey RECORDER

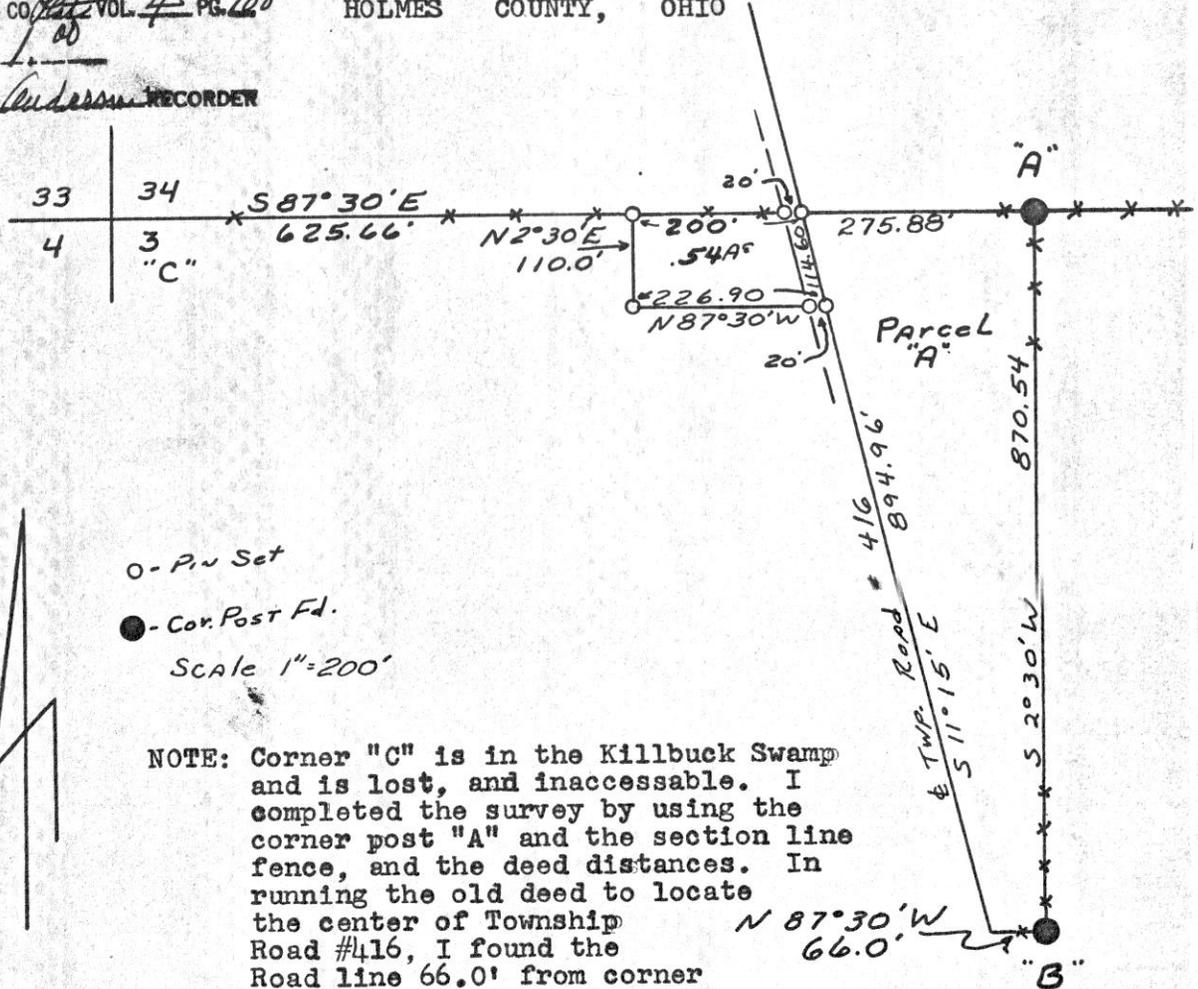


NOTE: Corner "C" is in the Killbuck Swamp and is lost, and inaccessible. I completed the survey by using the corner post "A" and the section line fence, and the deed distances. In running the old deed to locate the center of Township Road #416, I found the Road line 66.0' from corner post "B" and the angle of the Road checks with the Deed angle of the Parcel to the West. The Deed of Parcel "A" checks with the exception of the West line, the deed reads S 13° 45' E, however the bearing S 11° 15' E checks with the deed angle of the parcel to the West.

I certify this survey, completed June, 1966 to be correct to the best of my knowledge and belief.

Signed William T. Burkey
 William T. Burkey
 Reg. Surveyor #5107
 State of Ohio



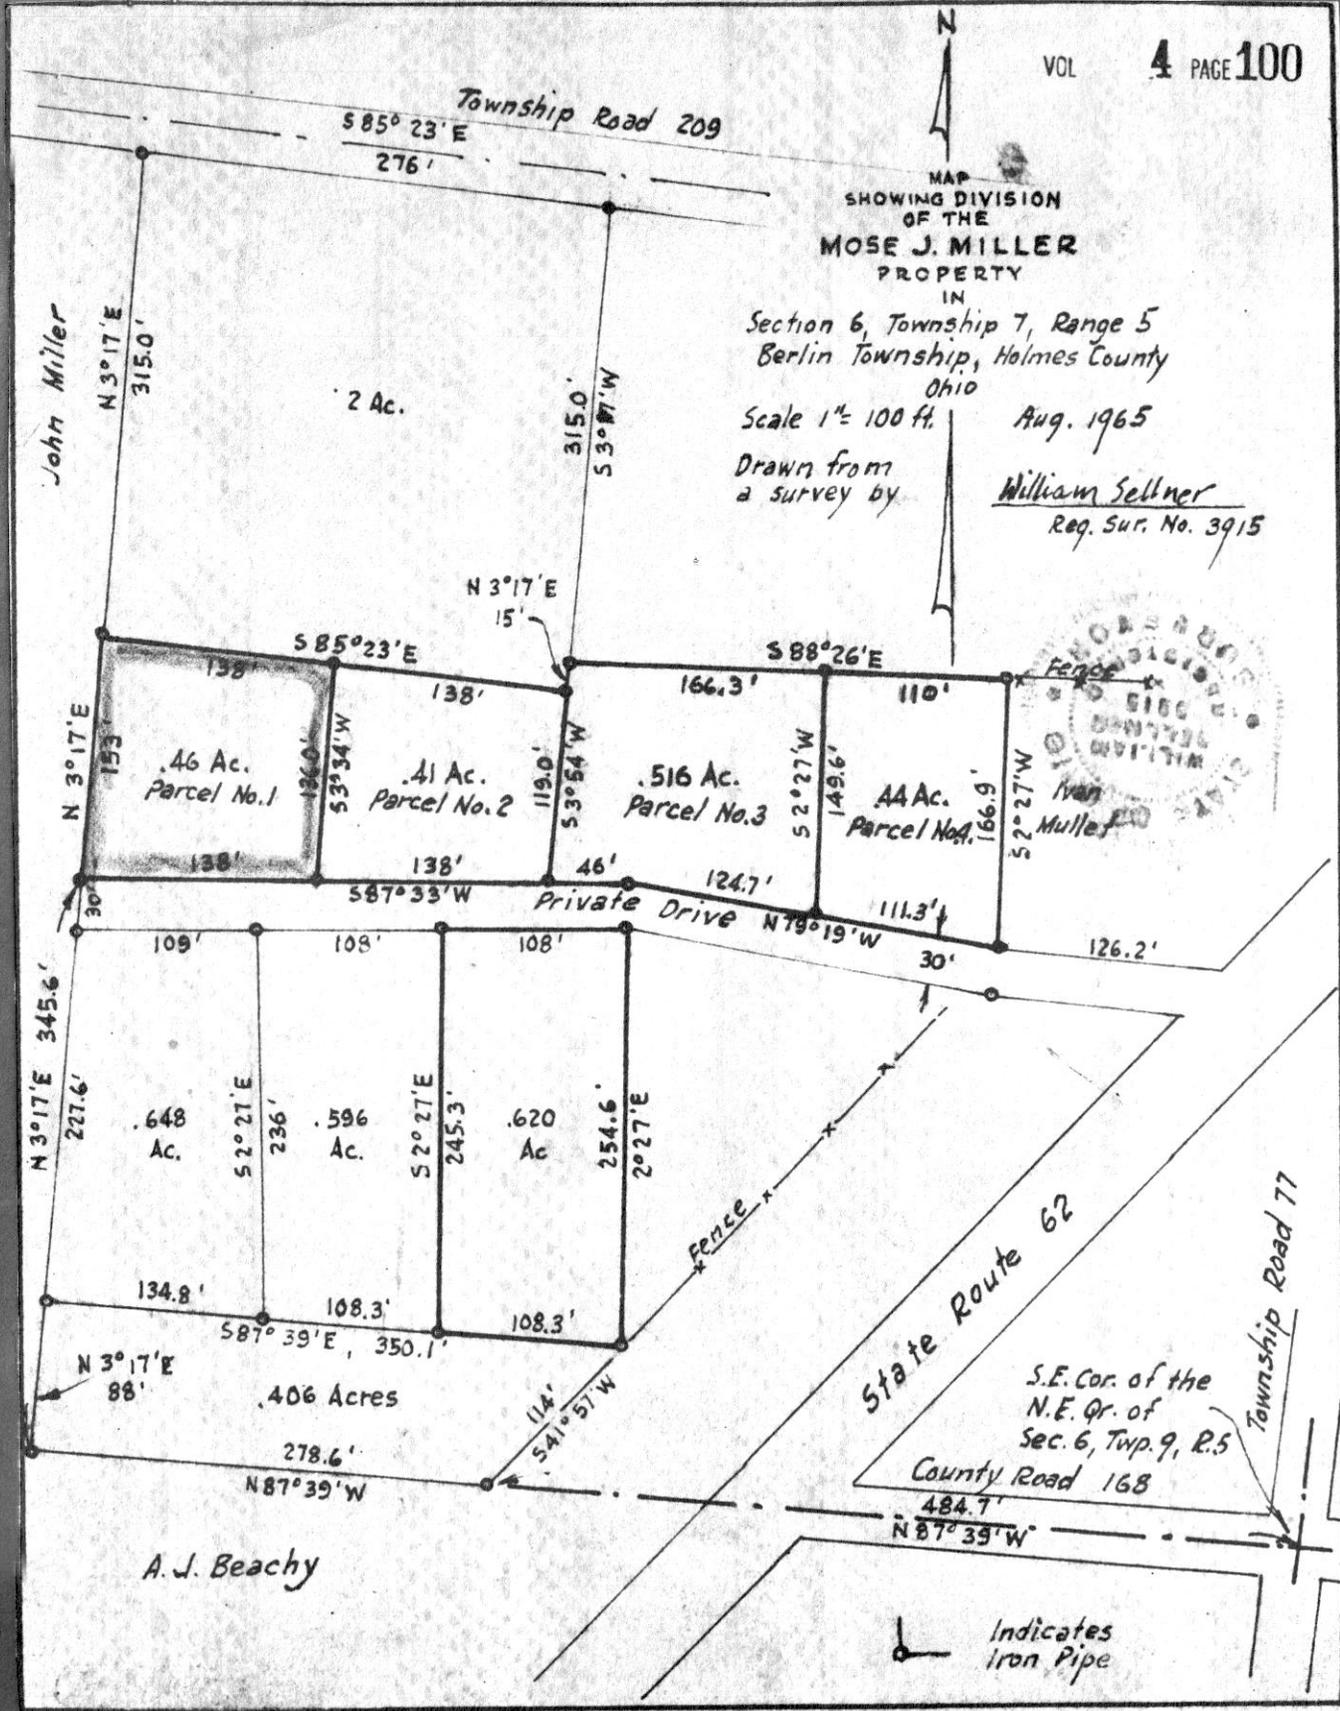

81194

RECT: June 30 - 1966
 AT 2:52 O'CLOCK P.M.
 RECORDED: July 1, 1966
 HOLMES CO. VOL. 4 PG. 100
 FEE: \$1.00

Evelyn Anderson RECORDER

81178

RECT: *June 28*


AT *12:00* CLOCK *P.M.*

RECORDED: *July 1, 1966*

HOLMES CO. *Vol. 4* PG 100

FEE: *1.37*

Evelyn Anderson RECORDER

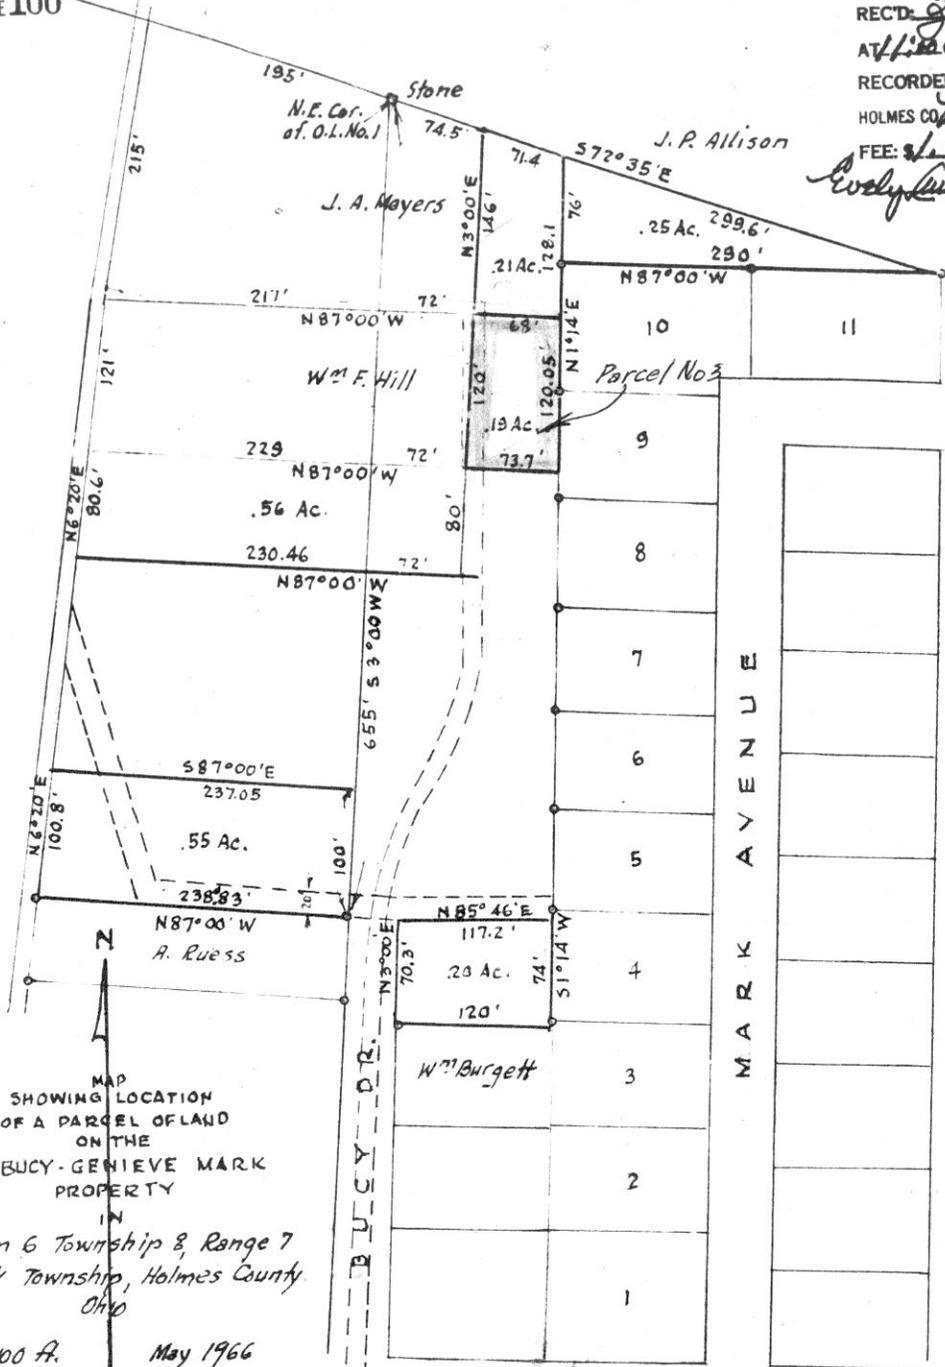

MAP
SHOWING LOCATION
OF A PARCEL OF LAND
ON THE
WM BUCY - GENIEVE MARK
PROPERTY

IN
Section 6 Township 8, Range 7
Killbuck Township, Holmes County,
Ohio

Scale 1"=100 Ft. May 1966

Drawn from a survey & records by *William Schuer*
Reg. Sur. No. 3915



13X10 1/2