

LAND SURVEYOR  
CONSULTING ENGINEER

Phone 582-4906

North Crownhill Road Extension  
Intersection Co. Rd. 47  
with Co. Rds. 297 & 29  
R.D. 1, ORRVILLE, OHIO

# WILLARD LANDIS

REGISTERED PROFESSIONAL ENGINEER & SURVEYOR

PRAIRIE TOWNSHIP--HOLMES COUNTY  
PART OF THE SOUTHEAST QUARTER SECTION 30 T-14, R-13  
and  
PART OF THE SOUTHWEST QUARTER SECTION 29, T-14, R-13

I certify that this plat was made from field notes of a field survey made July 21 and 22, 1966 to divide land of Dale and Margaret Schlagel, Deed Vol. 116 page 313.

Signed: Willard Landis


Willard Landis,  
Registered Professional Surveyor  
#4425,  
State of Ohio

- \* IP found
- IP set
- X Drive spike set
- 1
- Scale 1"=50 ft

Parcel #2 Deed Vol 116:313, 0  
103.00 Ac Total  
.79 Ac hereby Sold  
Bal. 102.21 Bal. Parcel #2

0.51 Ac  
0.21 Ac  
Total 0.82 Ac  
From Parcel #1 0.03 Ac  
From Parcel #2 .79 Ac  
Total 0.82 Ac

50.00 Ac. Pre Deed  
0.03 Ac hereby Sold  
49.97 Ac. Bal. in Parcel #1

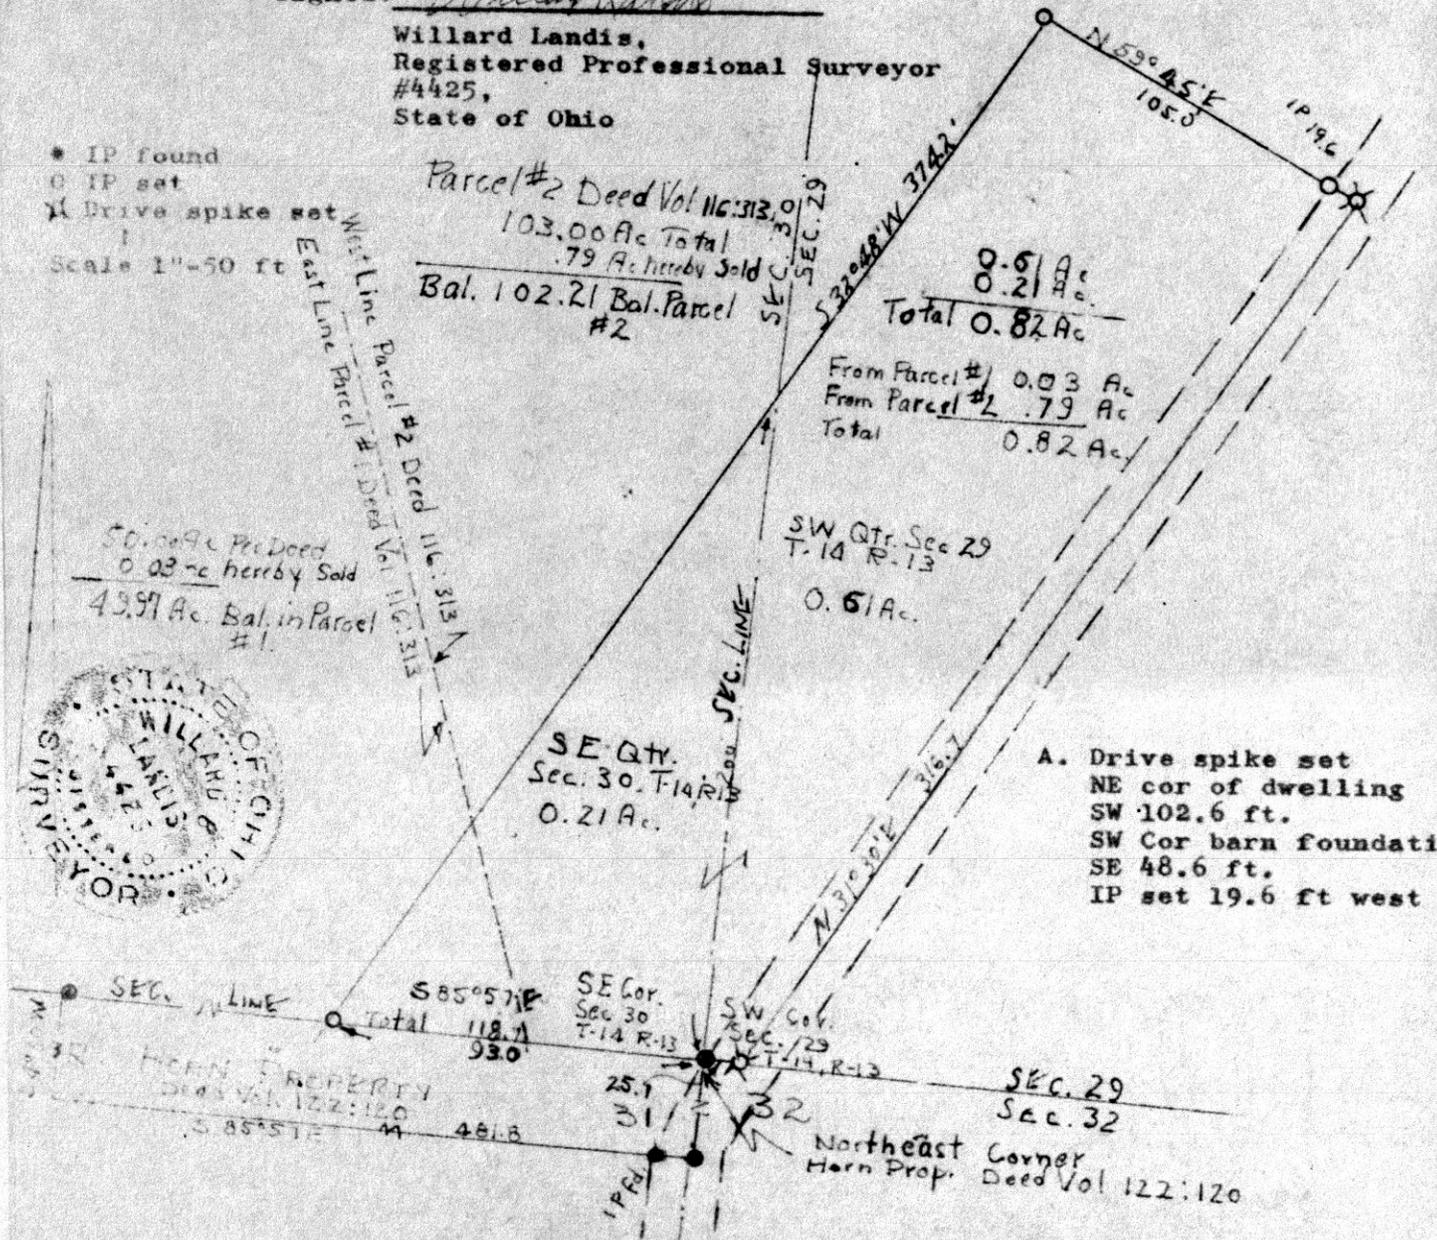


A. Drive spike set  
NE cor of dwelling  
SW 102.6 ft.  
SW Cor barn foundation  
SE 48.6 ft.  
IP set 19.6 ft west

81464

REC'D: August 8-1966  
AT 2:44 O'CLOCK P.M.  
RECORDED: August 10, 1966  
HOLMES COUNTY VOL. 4 PG 107  
FEE: \$1.00

Edwin Anderson RECORDER

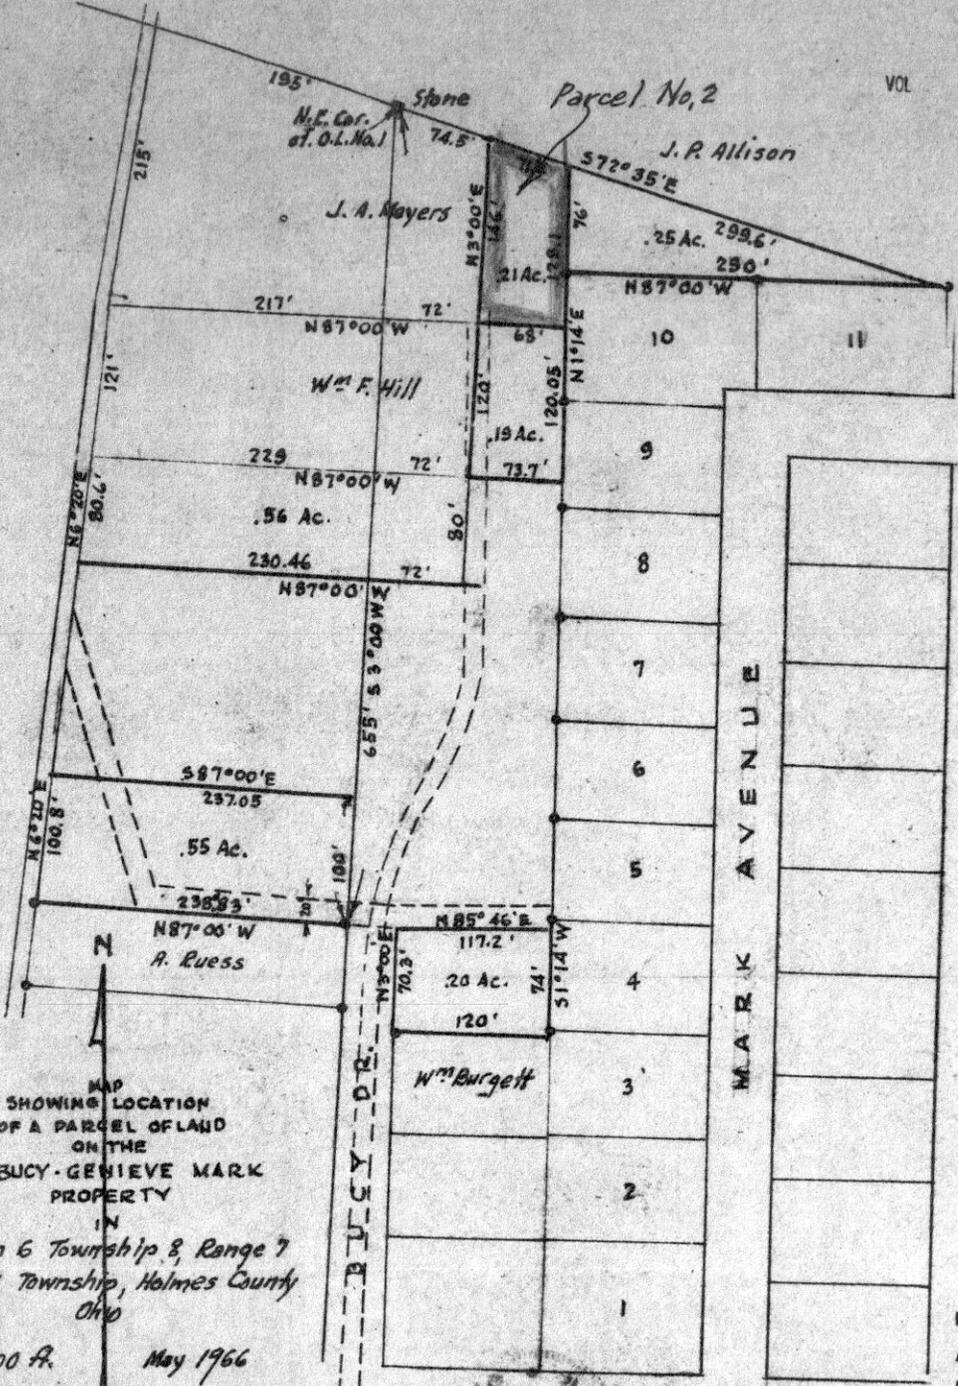

MAP  
SHOWING LOCATION  
OF A PARCEL OF LAND  
ON THE  
WM BUCY-GENIEVE MARK  
PROPERTY

IN  
Section 6 Township 8, Range 7  
Killbuck Township, Holmes County  
Ohio

Scale 1"=100 Ft.

May 1966

Drawn from a  
survey of records by William Seltzer  
Reg. Sur. No. 3915




81487

REC'D August 12-1966  
AT 3:45 O'CLOCK P.M.  
RECORDED August 15, 1966  
HOLMES COUNTY VOL. 4 PAGE 107

FEE: \$1.31  
Carolyn Anderson RECORDER

12 1/2 x 10 1/2

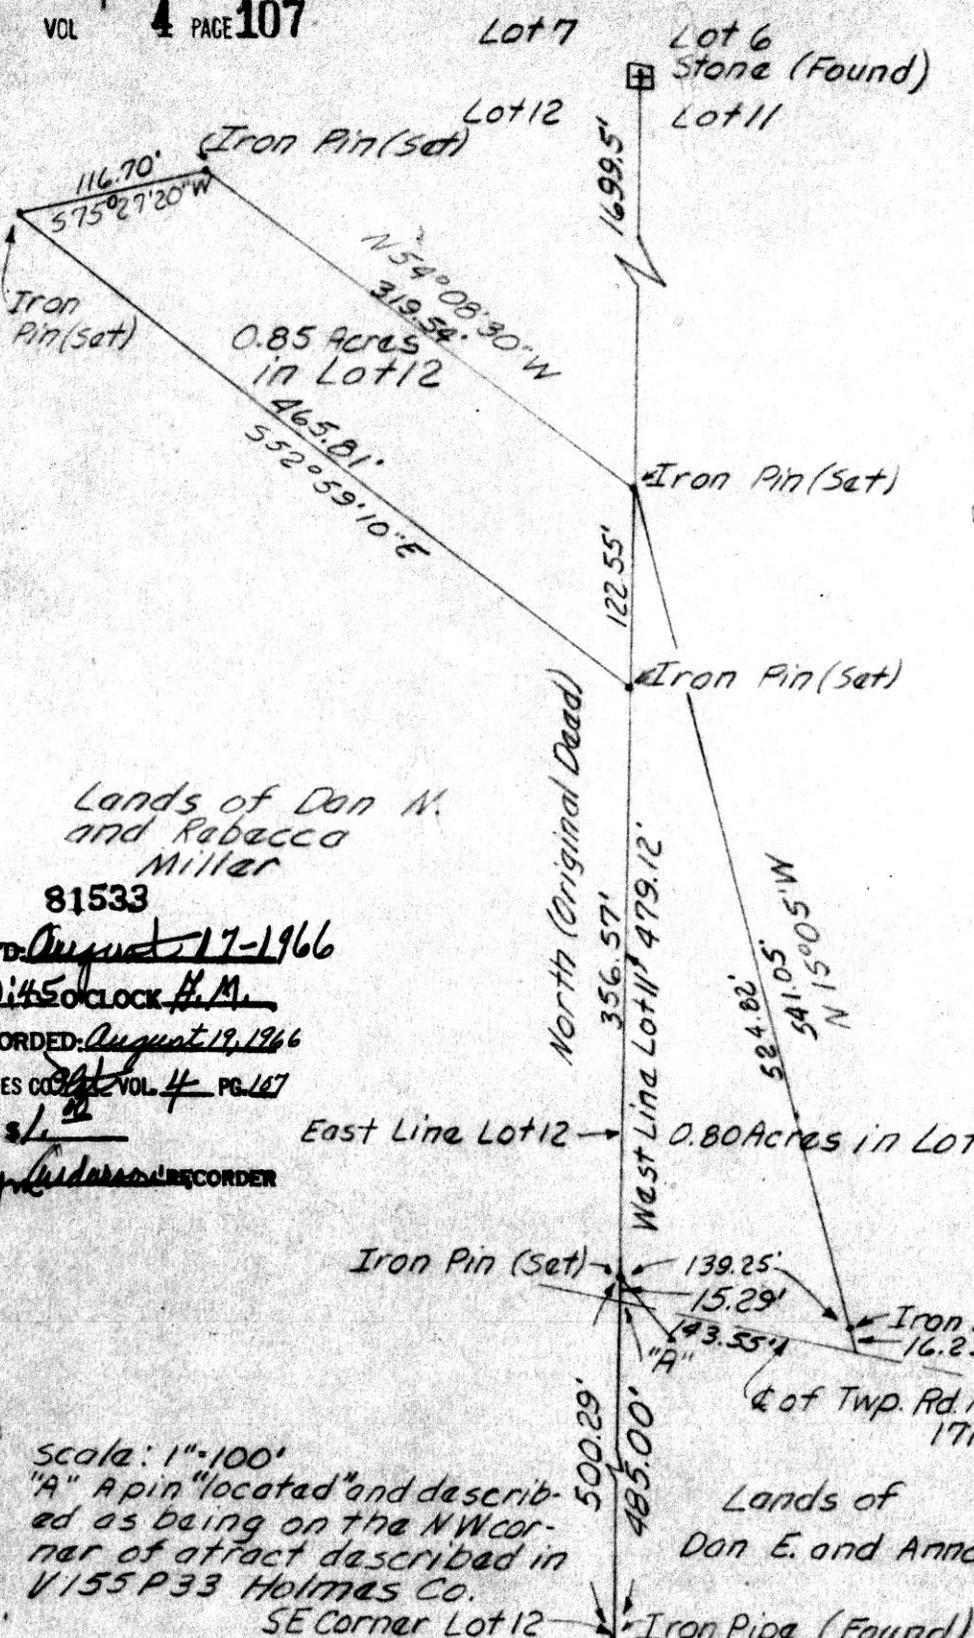

PLAT OF SURVEY  
for  
Mary D. Miller  
situated in Walnut Creek  
Township, Holmes County and  
State of Ohio. Parts of Lots  
11 and 12 1st Qtr. Twp. 79 R5  
United States Military District.  
Robert Lee Kasner  
Registered Surveyor No 5193

Lands of Dan N.  
and Rebecca  
Miller

81533

RECT'D: August 17-1966

AT 10:45 O'CLOCK A.M.

RECORDED: August 19, 1966

HOLMES CO. VOL 4 PG 107

SEE: 3/1/66

Robert Lee Kasner, RECORDER



Scale: 1"=100'


"A" A pin located and described as being on the NW corner of a tract described in V 155 P 33 Holmes Co.

SE Corner Lot 12

Dead Record bears 540°12'E 47.53' as shown.

Lands of  
Dan E. and Anna D. Chupp

5/22/66  
Robert Lee Kasner

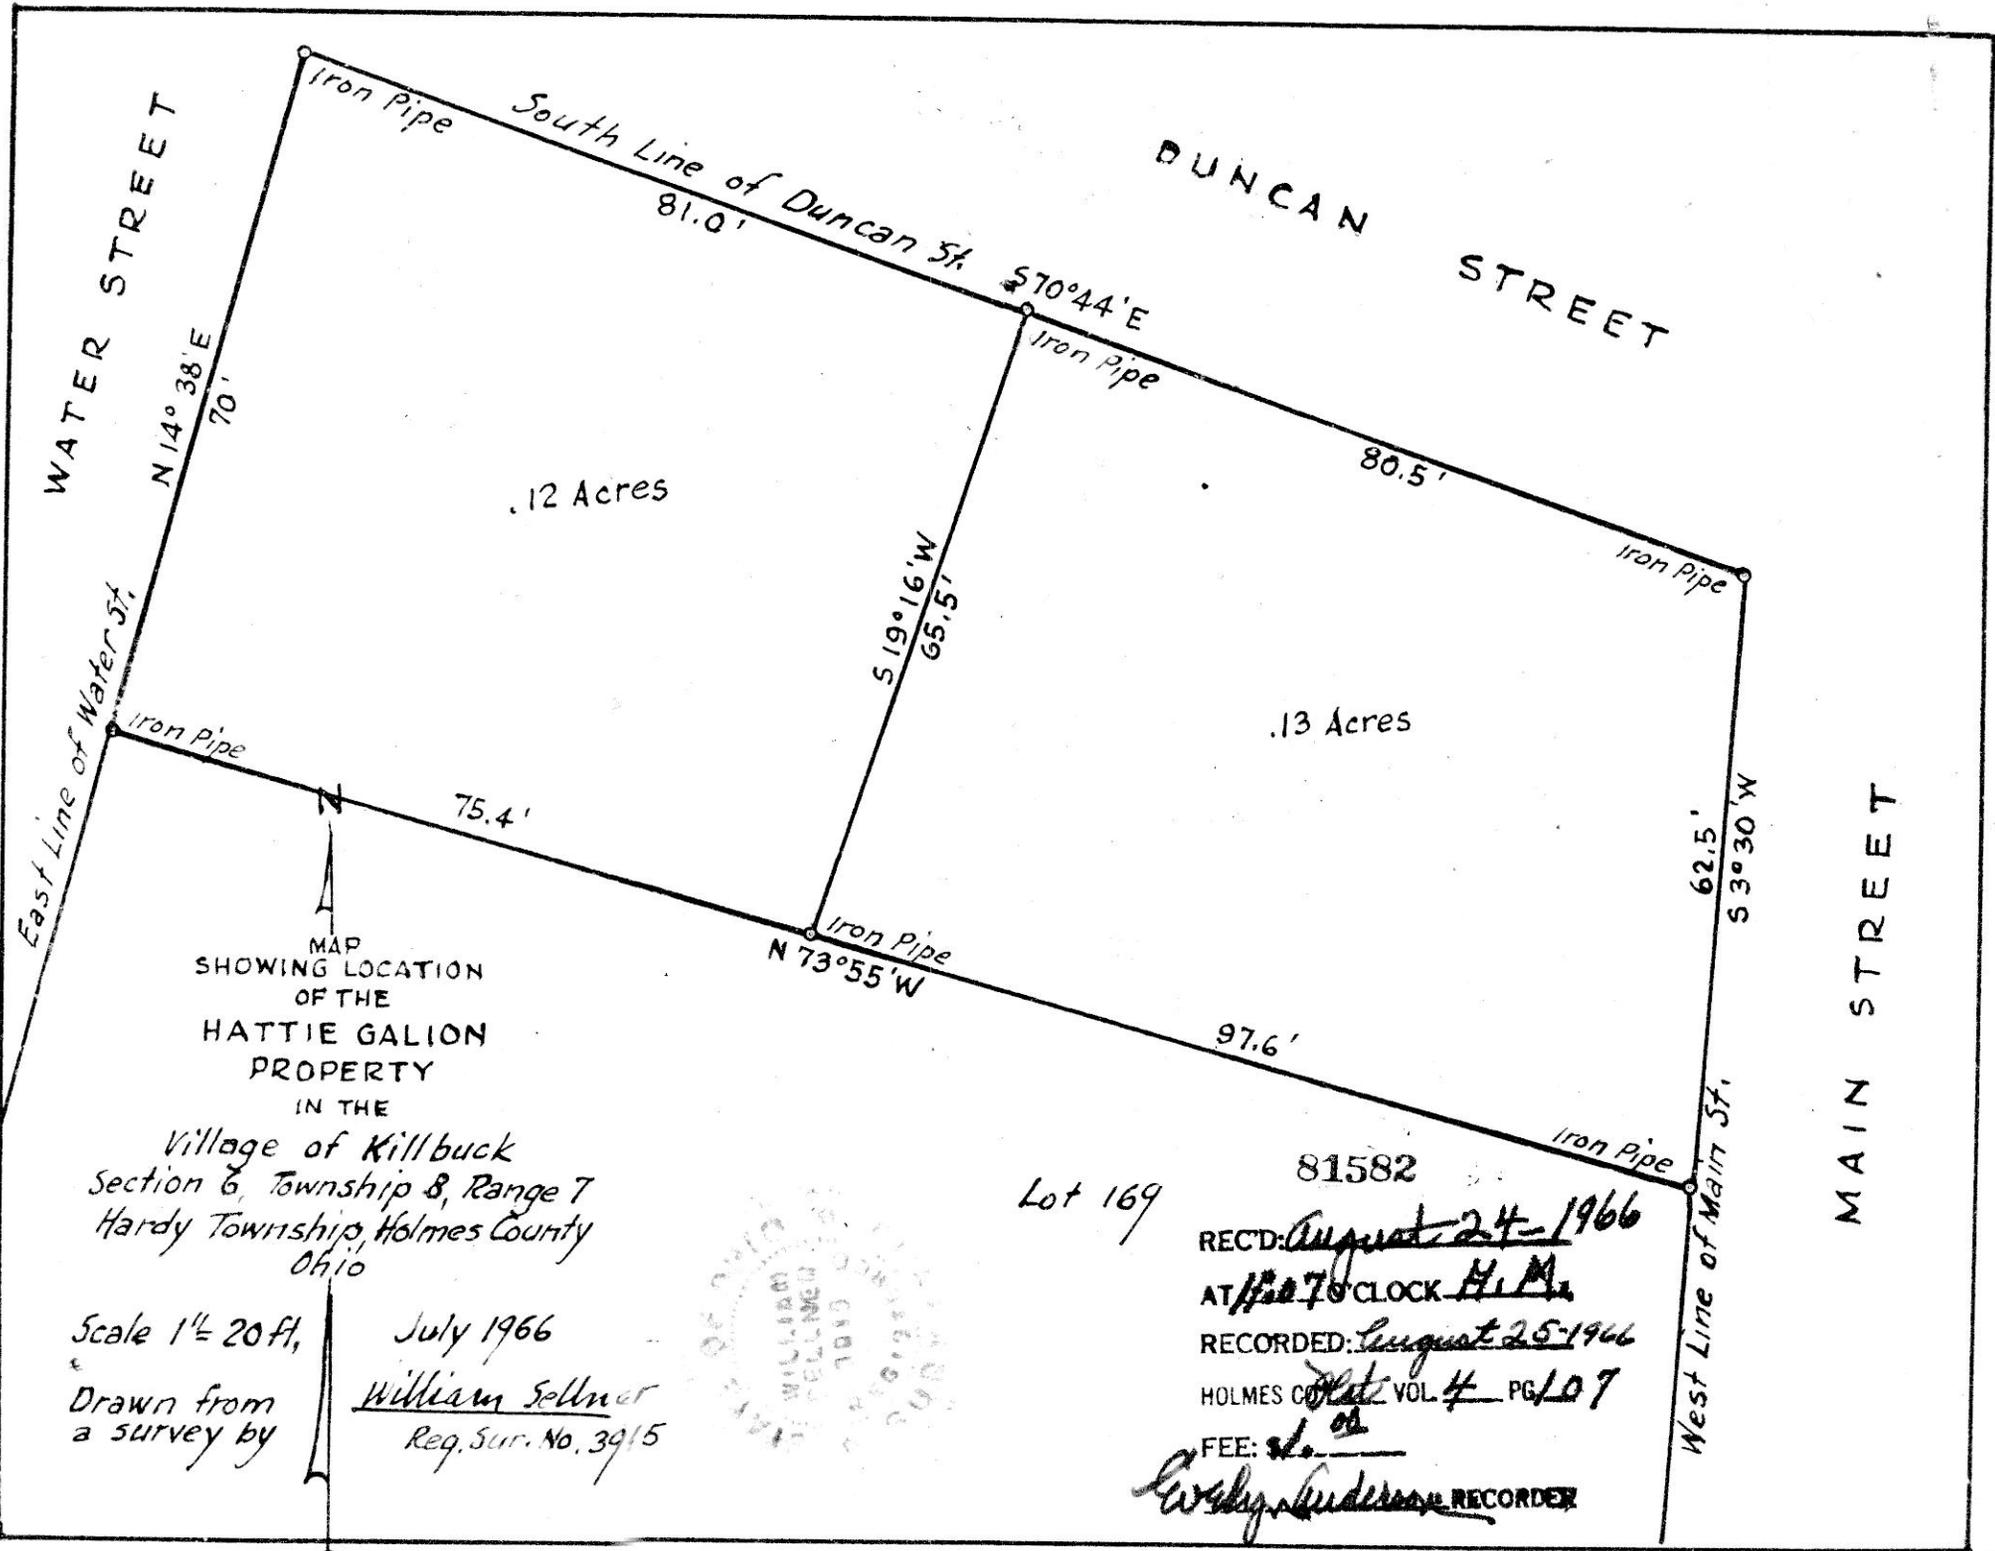

MAP  
SHOWING LOCATION  
OF THE  
HATTIE GALION  
PROPERTY  
IN THE

Village of Killbuck  
Section 6, Township 8, Range 7  
Hardy Township, Holmes County  
Ohio

Scale 1" = 20 ft.  
Drawn from  
a survey by

July 1966  
William Sellner  
Reg. Sur. No. 3915



Lot 169

81582

REC'D: August 24 - 1966  
AT 7 O'CLOCK P.M.  
RECORDED: August 25 - 1966  
HOLMES CO. VOL. 4 PG. 107  
FEE: \$1.00

W. S. Anderson RECORDER