

H. H. Palmer

MAP  
SHOWING LOCATION  
OF 4 PARCELS OF LAND  
ON THE  
EASTLAND DEVELOPMENT CO., INC.  
PROPERTY


IN  
Sections 11 & 15, Twp. 9, Range 7  
Hardy Township Holmes County  
Ohio

Scale 1" = 300 ft.

July 1966

Drawn from  
a survey by

William Sellner  
Reg. Sur. No. 3915

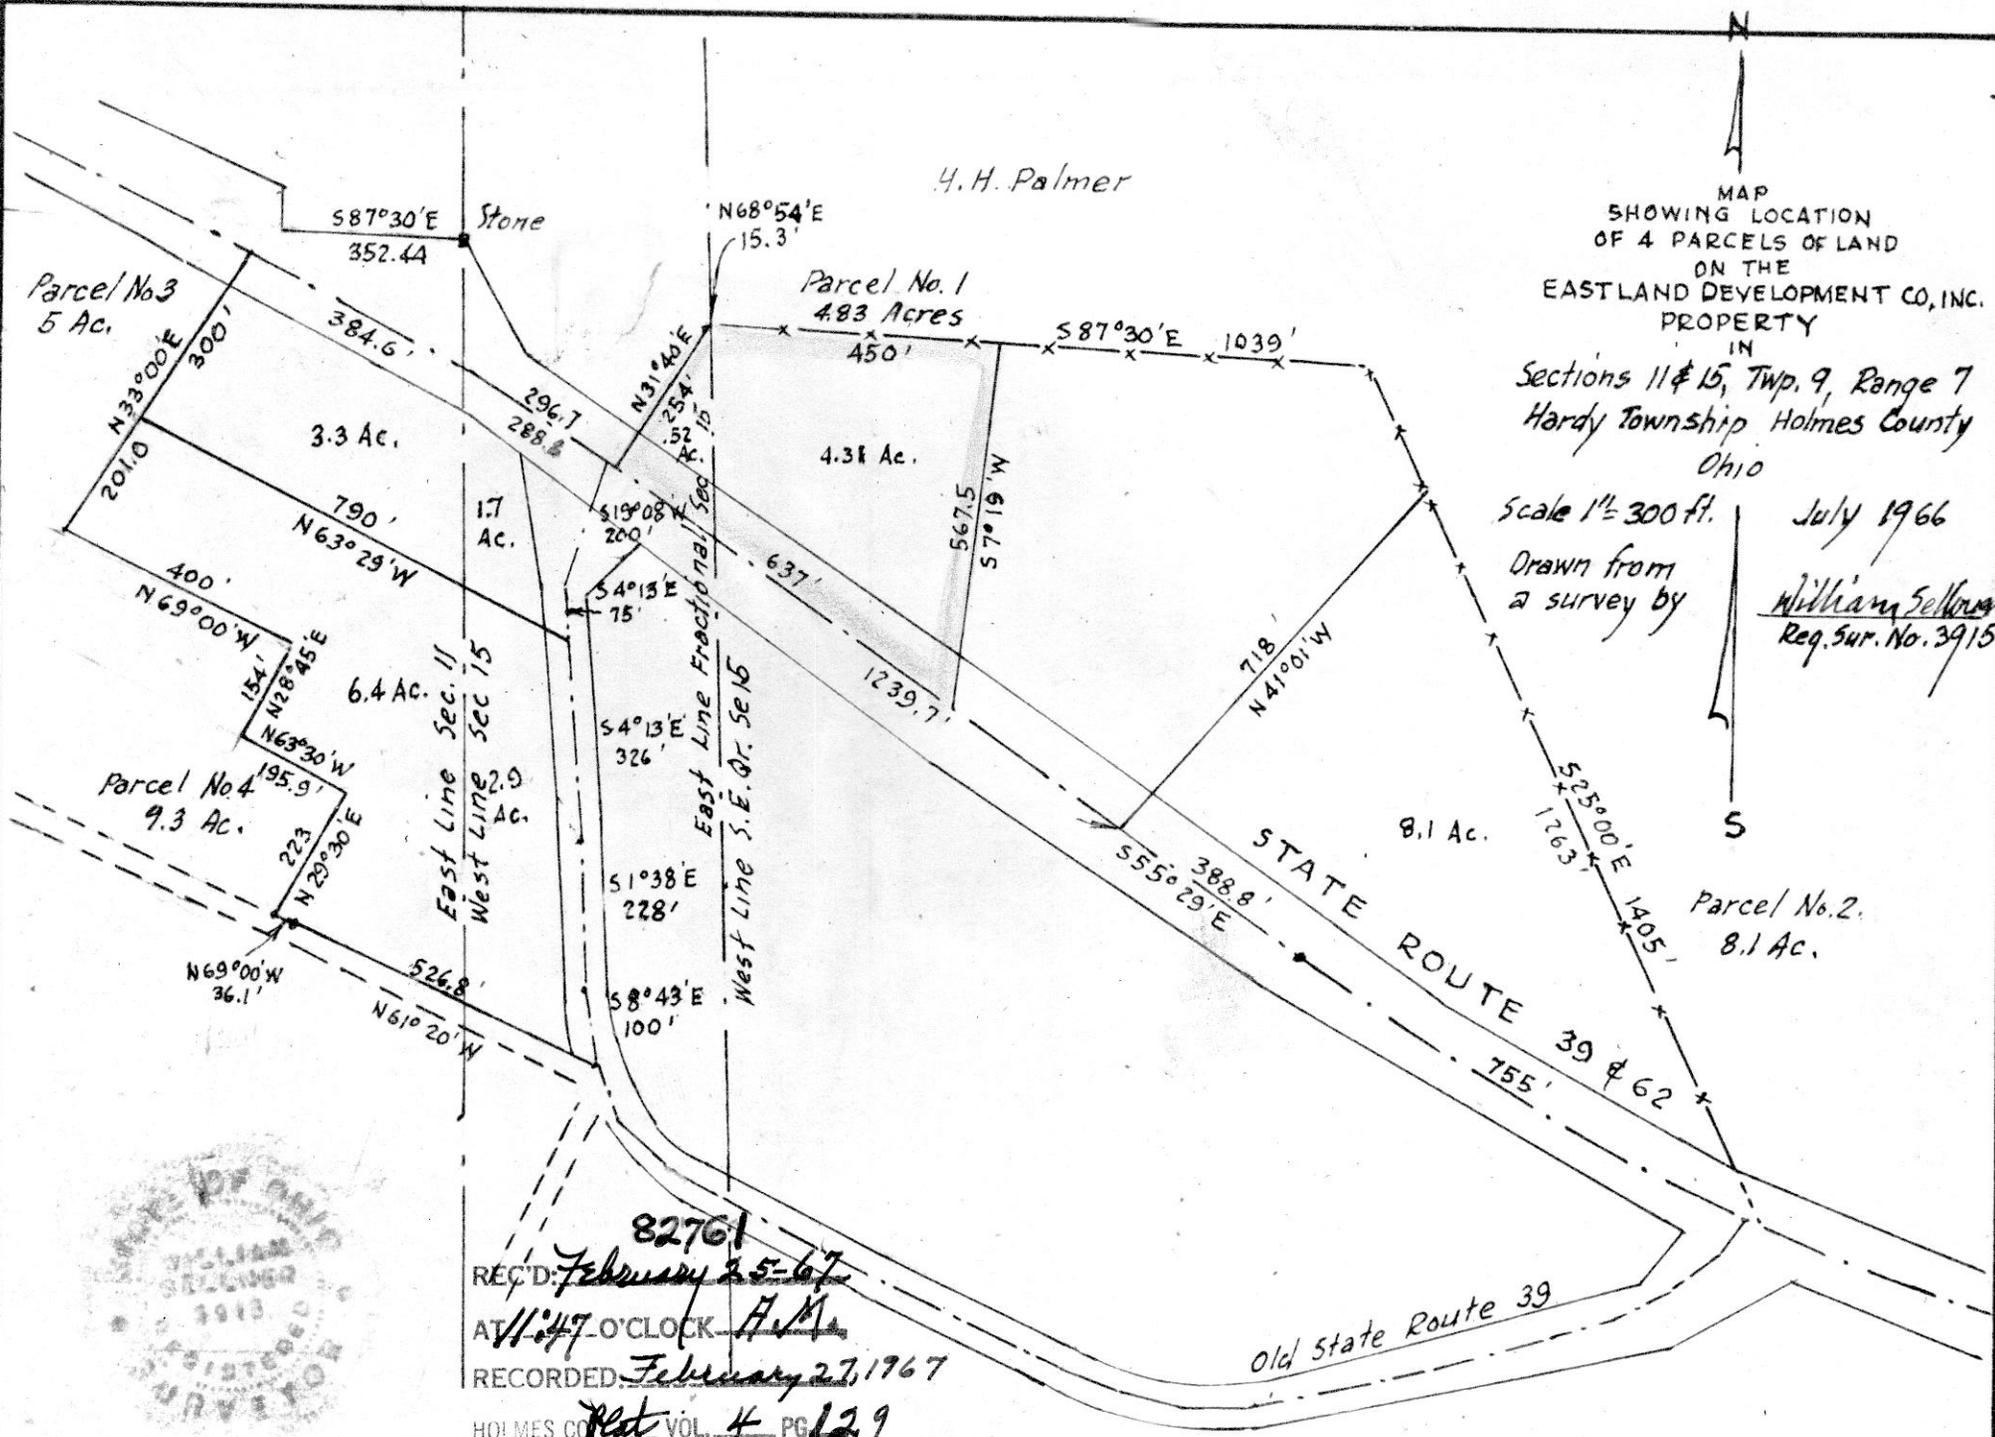


82761  
 REC'D: February 25-67  
 AT 11:47 O'CLOCK A.M.  
 RECORDED: February 27, 1967  
 HOLMES CO. Plat VOL. 4 PG 129  
 FEE: \$ 1.00

*Evdy Anderson* RECORDER

82774  
REC'D: February 25-67  
AT 12:50 O'CLOCK W.M.  
RECORDED: March 2-1967  
HOLMES CO. VOL. 4 PG. 129  
FEE: \$ 1.00

YODER *Rosly Anderson* RECORDER

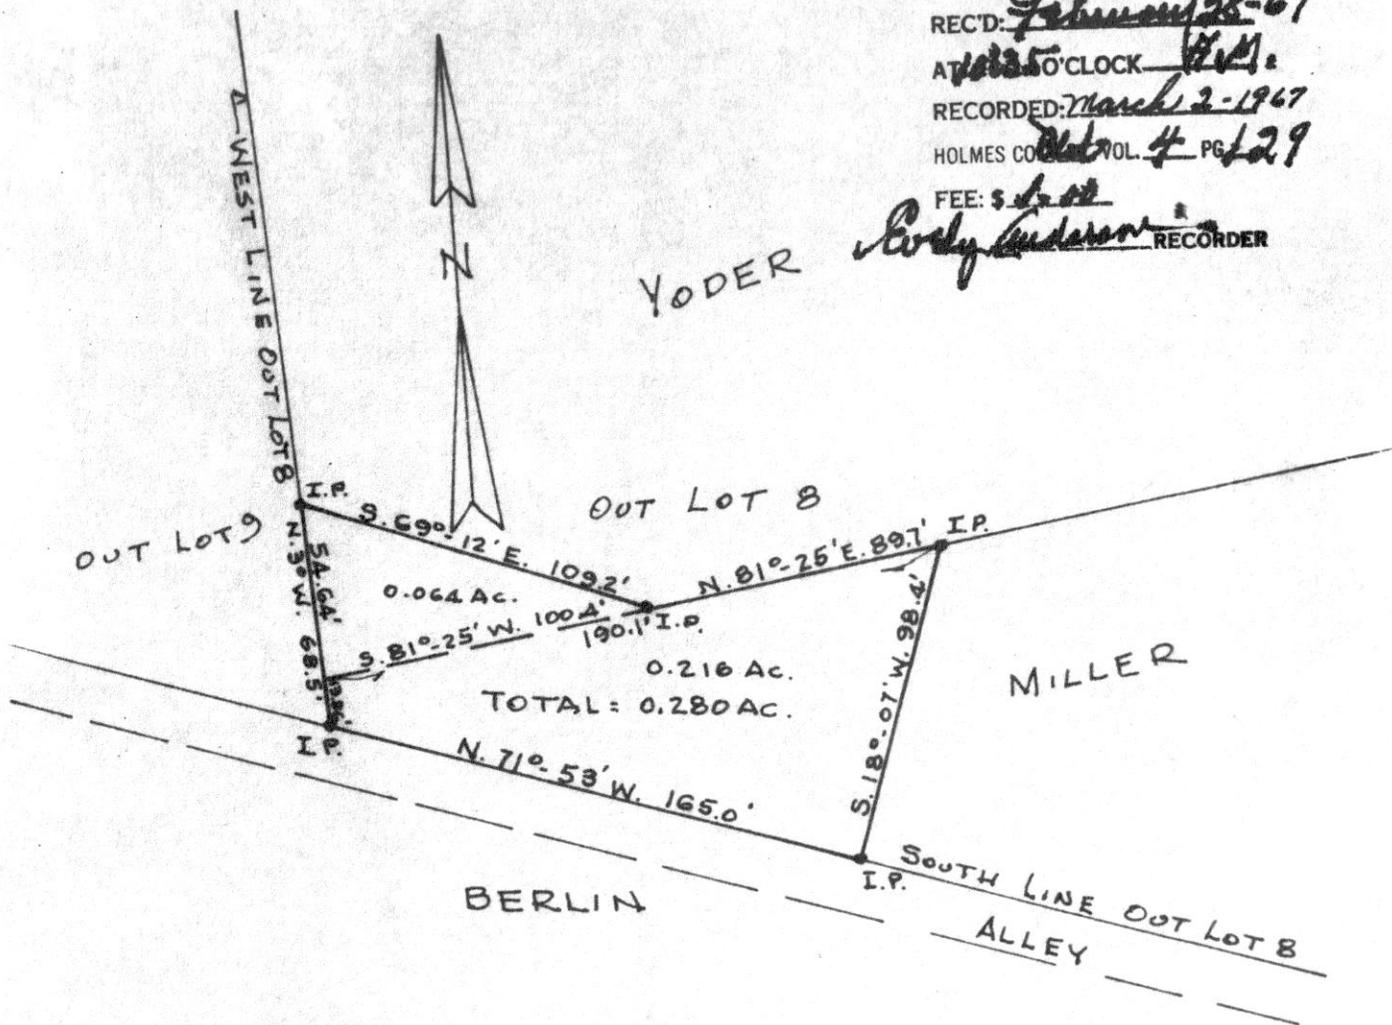

BERLIN, OHIO

SURVEY OF A PART OF OUT LOT 8 IN THE VILLAGE OF BERLIN, NORTHWEST QUARTER OF SECTION 15, TOWNSHIP 9, RANGE 5, BERLIN TOWNSHIP, HOLMES COUNTY, OHIO TO CONVEY TWO PARCELS TO JAMES MILLER.

SCALE: 1" = 50'

R.H. HUNSINGER, #3685, REGISTERED SURVEYOR

FEB. 4, 1967




22777

JAMES HASTINGS SURVEY  
N.E. & N.W. QUARTERS  
SEC. 29-TWP. 18-RAN. 14  
RIPLEY TOWNSHIP  
HOLMES COUNTY, OHIO

REC'D: February 28-1967  
AT 3:15 O'CLOCK P.M.  
RECORDED: Feb. 28-1967  
HOLMES CO. Plat Vol. 4 PG. 129  
Fees \$1.00

*Evelyn Anderson* RECORDER

○ - Pin Set  
■ - Stone Fd.  
Scale:  
1" = 200'

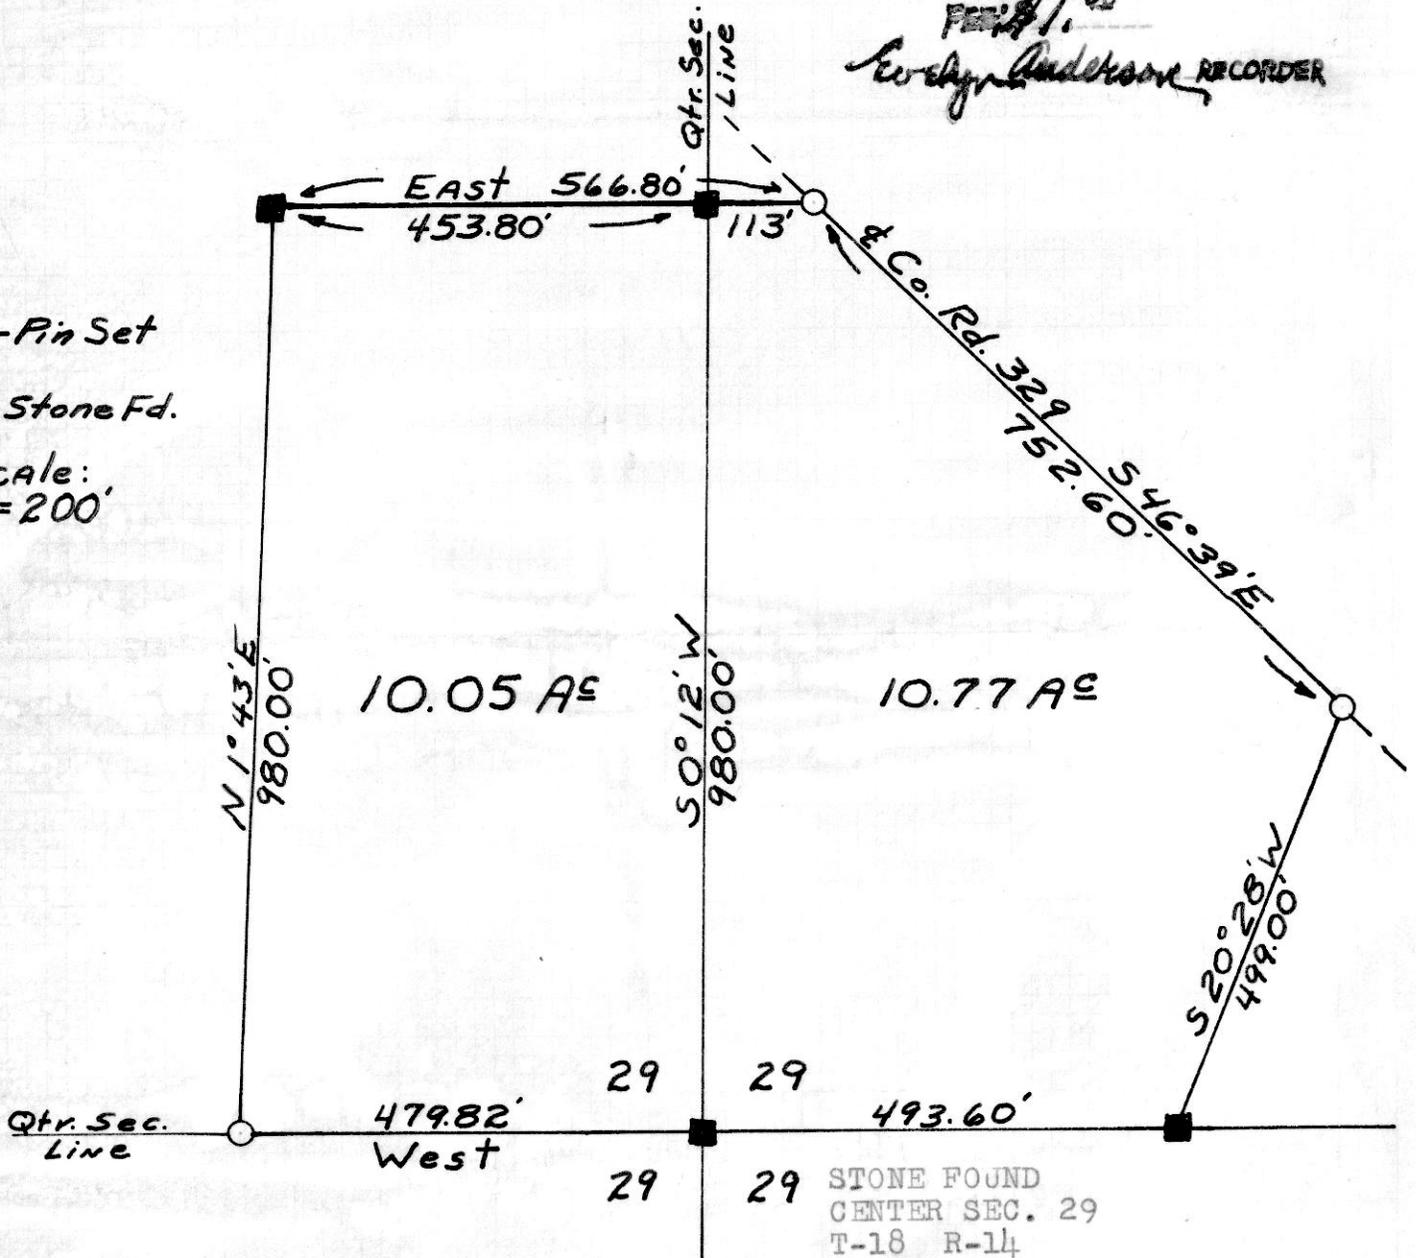

I CERTIFY THIS SURVEY COMPLETED IN  
JANUARY, 1967 TO BE CORRECT TO THE BEST  
OF MY KNOWLEDGE AND BELIEF.

SIGNED *William T. Burkey*  
WILLIAM T. BURKEY  
REG. SURVEYOR #5107  
STATE OF OHIO



STONE FOUND  
CENTER SEC. 29  
T-18 R-14  
RIPLEY TOWNSHIP  
HOLMES COUNTY

