

KILLBUCK TOWNSHIP
S.E. QTR. SEC. 4
TWP. 8 RANGE 7
HOLMES COUNTY
OHIO


MAY 1967

Ø I.P. SET
83445

RECT: June 9, 1967
AT 2:30 CLOCK P.M.
RECORDED: June 13, 1967 SCALE 1" = 200'
HOLMES CO. Vol. 4 PG. 140
FEE: \$
Clyde E. Purdy RECORDER


I HEREBY CERTIFY THIS
PLAT TO BE CORRECT TO THE
BEST OF MY KNOWLEDGE.

Clyde E. Purdy
CLYDE E. PURDY R.S. #4900

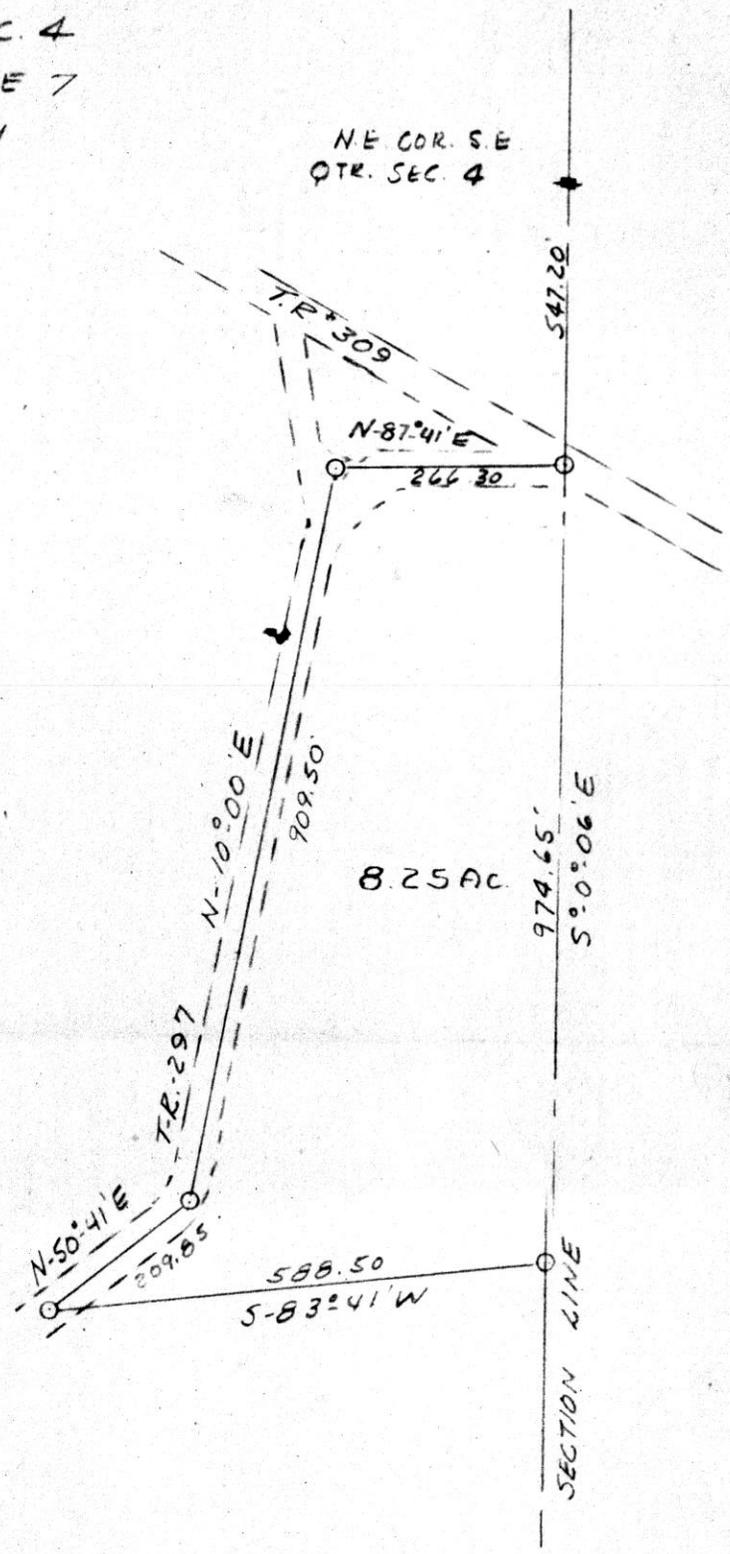

83468
 REC'D: June 14-1967
 AT 10:50 CLOCK P.M.
 RECORDED: June 16-1967
 HOLMES CO. Plat VOL. 4 PG. 140
 FEE: \$ 1.00

Evly Rudman
 RECORDER

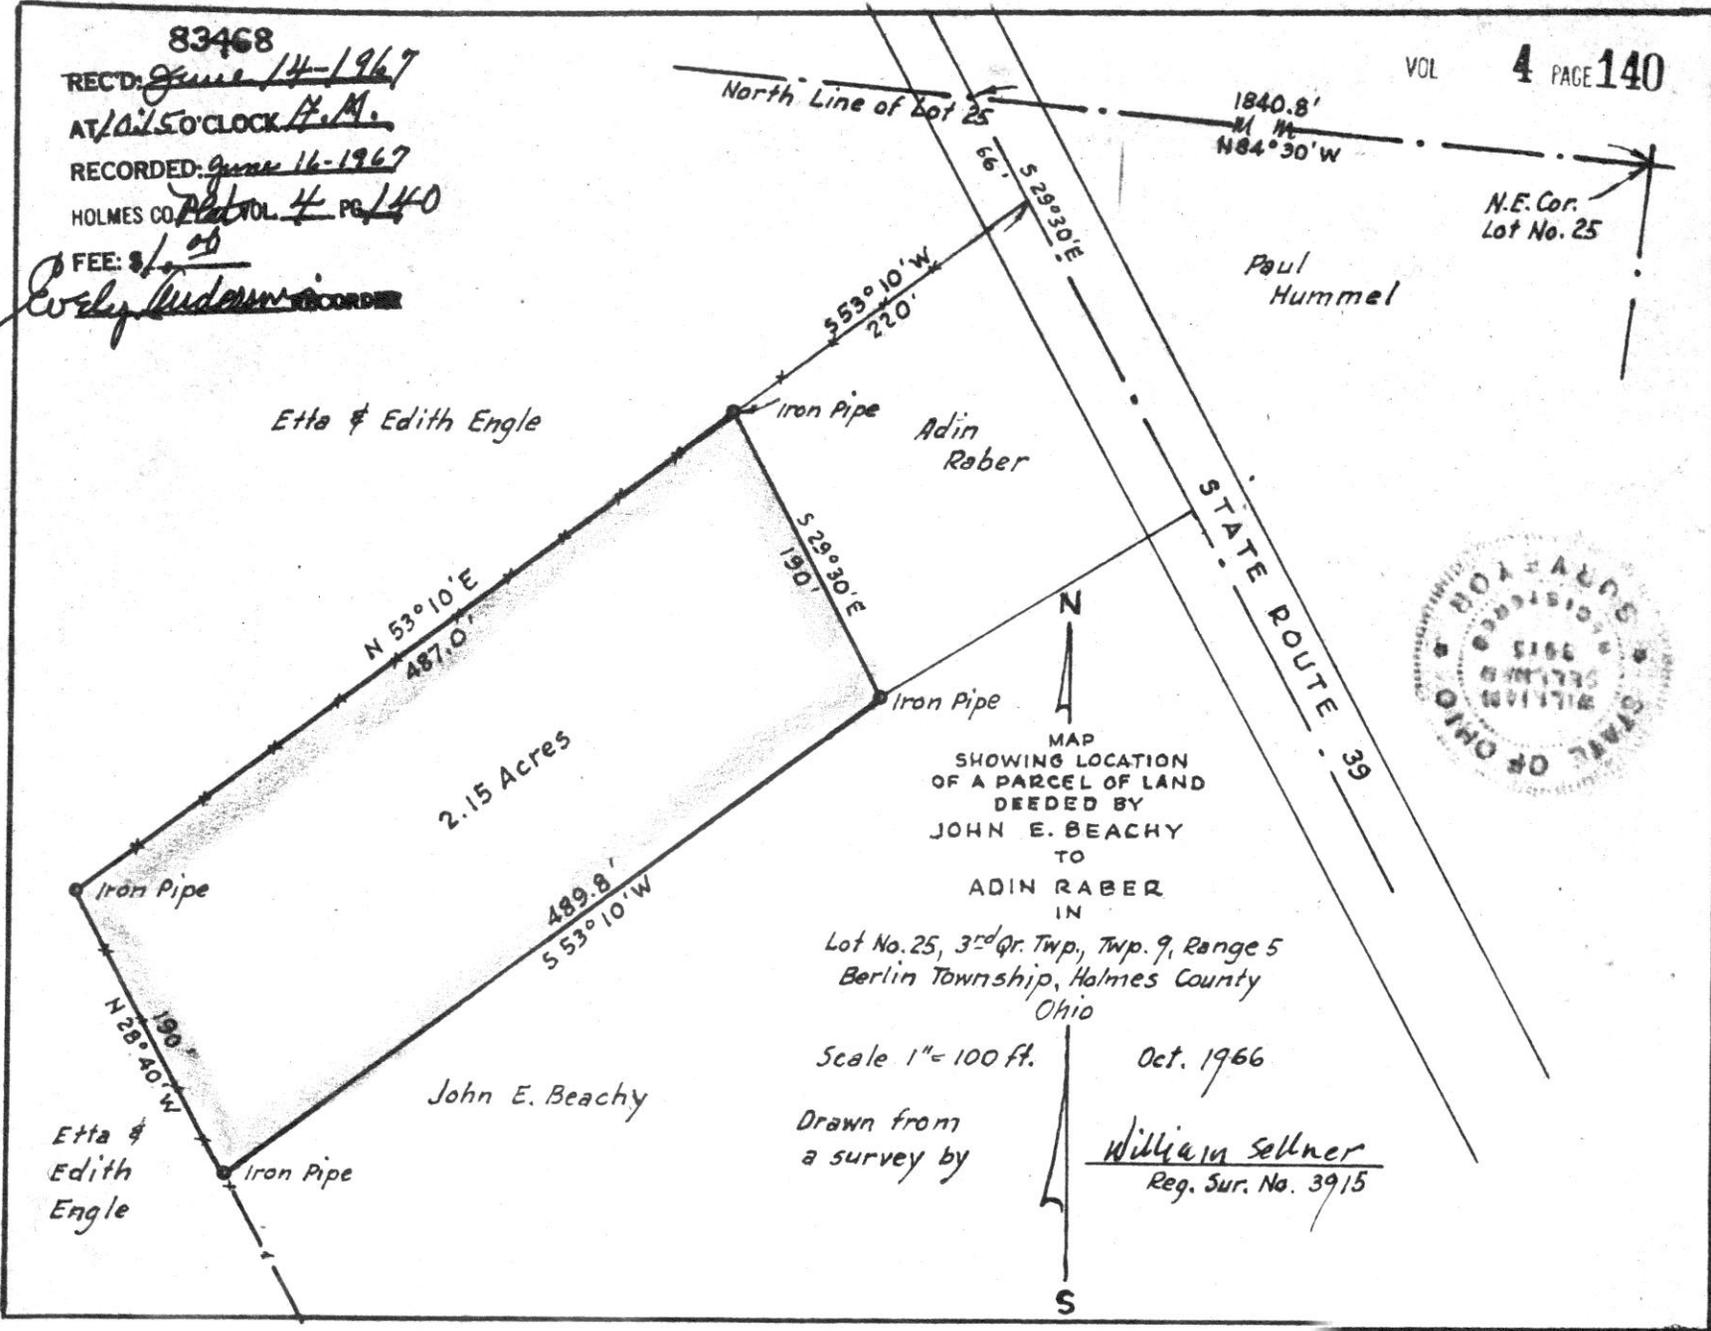

MAP
 SHOWING LOCATION
 OF A PARCEL OF LAND
 DEEDED BY
 JOHN E. BEACHY
 TO
 ADIN RABER
 IN

Lot No. 25, 3rd Qr. Twp., Twp. 9, Range 5
 Berlin Township, Holmes County
 Ohio

Scale 1" = 100 ft. Oct. 1966

Drawn from
 a survey by

William Sellner
 Reg. Sur. No. 3915

10x15

VOL 4 PAGE 140

LAND SURVEYOR
CONSULTING ENGINEER

Phone: 682-4906

WILLARD LANDIS

REGISTERED PROFESSIONAL ENGINEER & SURVEYOR

North Crownhill Road Extension
Intersection Co. Rd. 47
with Co. Rds. 207 & 29
R.D. 1, ORRVILLE, OHIO

83462
RECT: June 12-1967
AT 11:20 O'CLOCK A.M.
RECORDED: June 13, 1967
HOLMES CO. VOL. 46 PG. 140

FEE: \$ 50
Evelyn Anderson RECORDER

H O L M E S C O U N T Y -- P A I N T T O W N S H I P
PART OF THE SOUTHWEST PART OF LOT #27 4th QUARTER SECTION TOWNSHIP
RANGE 5, TOWNSHIP 10, RANGE 5, HOLMES COUNTY


- IP found
- IP set this survey
- ✕ Drive spike set

Scale 1"=200 ft

Bearings are relative to an assumed meridian
and are used to define angles only.

This survey made on the basis of a survey reported
by William Sellner and revised under date of
May 1967. Distances and bearings not verified but
but were used as reported;

NOTE: COUNTY AUDITOR:
 The 2.34 acre parcel has a small farm shed situated on same.
 The 5.76 acre parcel has a new residence under construction situated on same.
 The 5.40 acre parcel has no physical improvements on same.

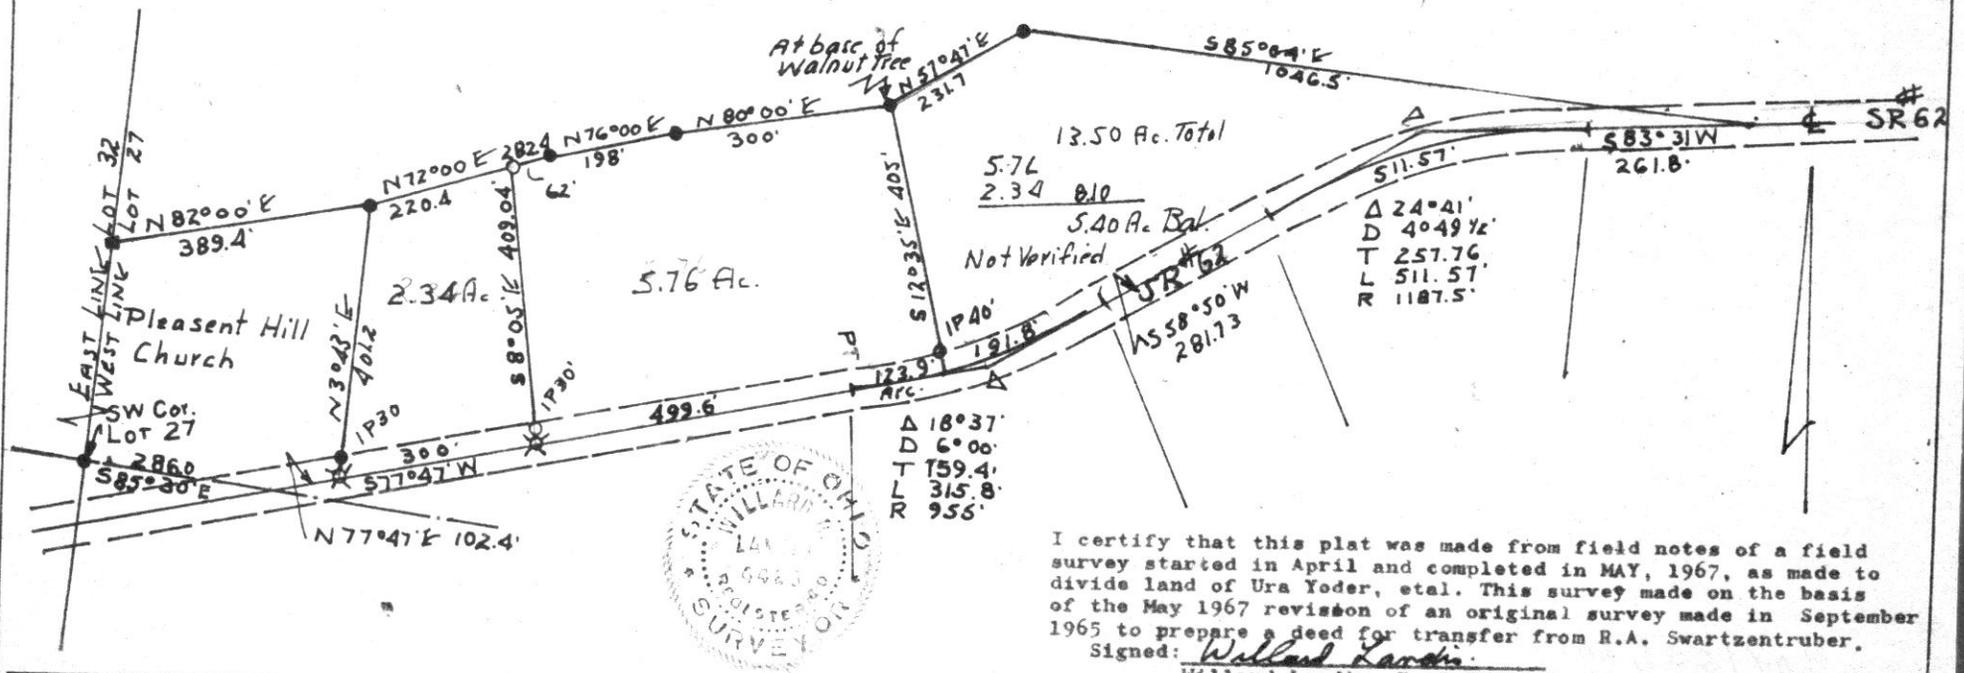

I certify that this plat was made from field notes of a field survey started in April and completed in MAY, 1967, as made to divide land of Ura Yoder, et al. This survey made on the basis of the May 1967 revision of an original survey made in September 1965 to prepare a deed for transfer from R.A. Swartzentruber.

Signed: *Willard Landis*
 Willard Landis, Registered Professional Surveyor 4425
 State of Ohio