

A survey for Arthur Degler of part of O.L. 19  
in Millersburg, Holmes Co. Ohio June 10, 1967

88601

RECD July 6, 1967


AT 2:46 O'CLOCK P.M.

RECORDED July 7, 1967

HOLMES CO. Plat VOL. 4 PG. 143

FEE: \$ 1.00

Evelyn Anderson  
RECORDER

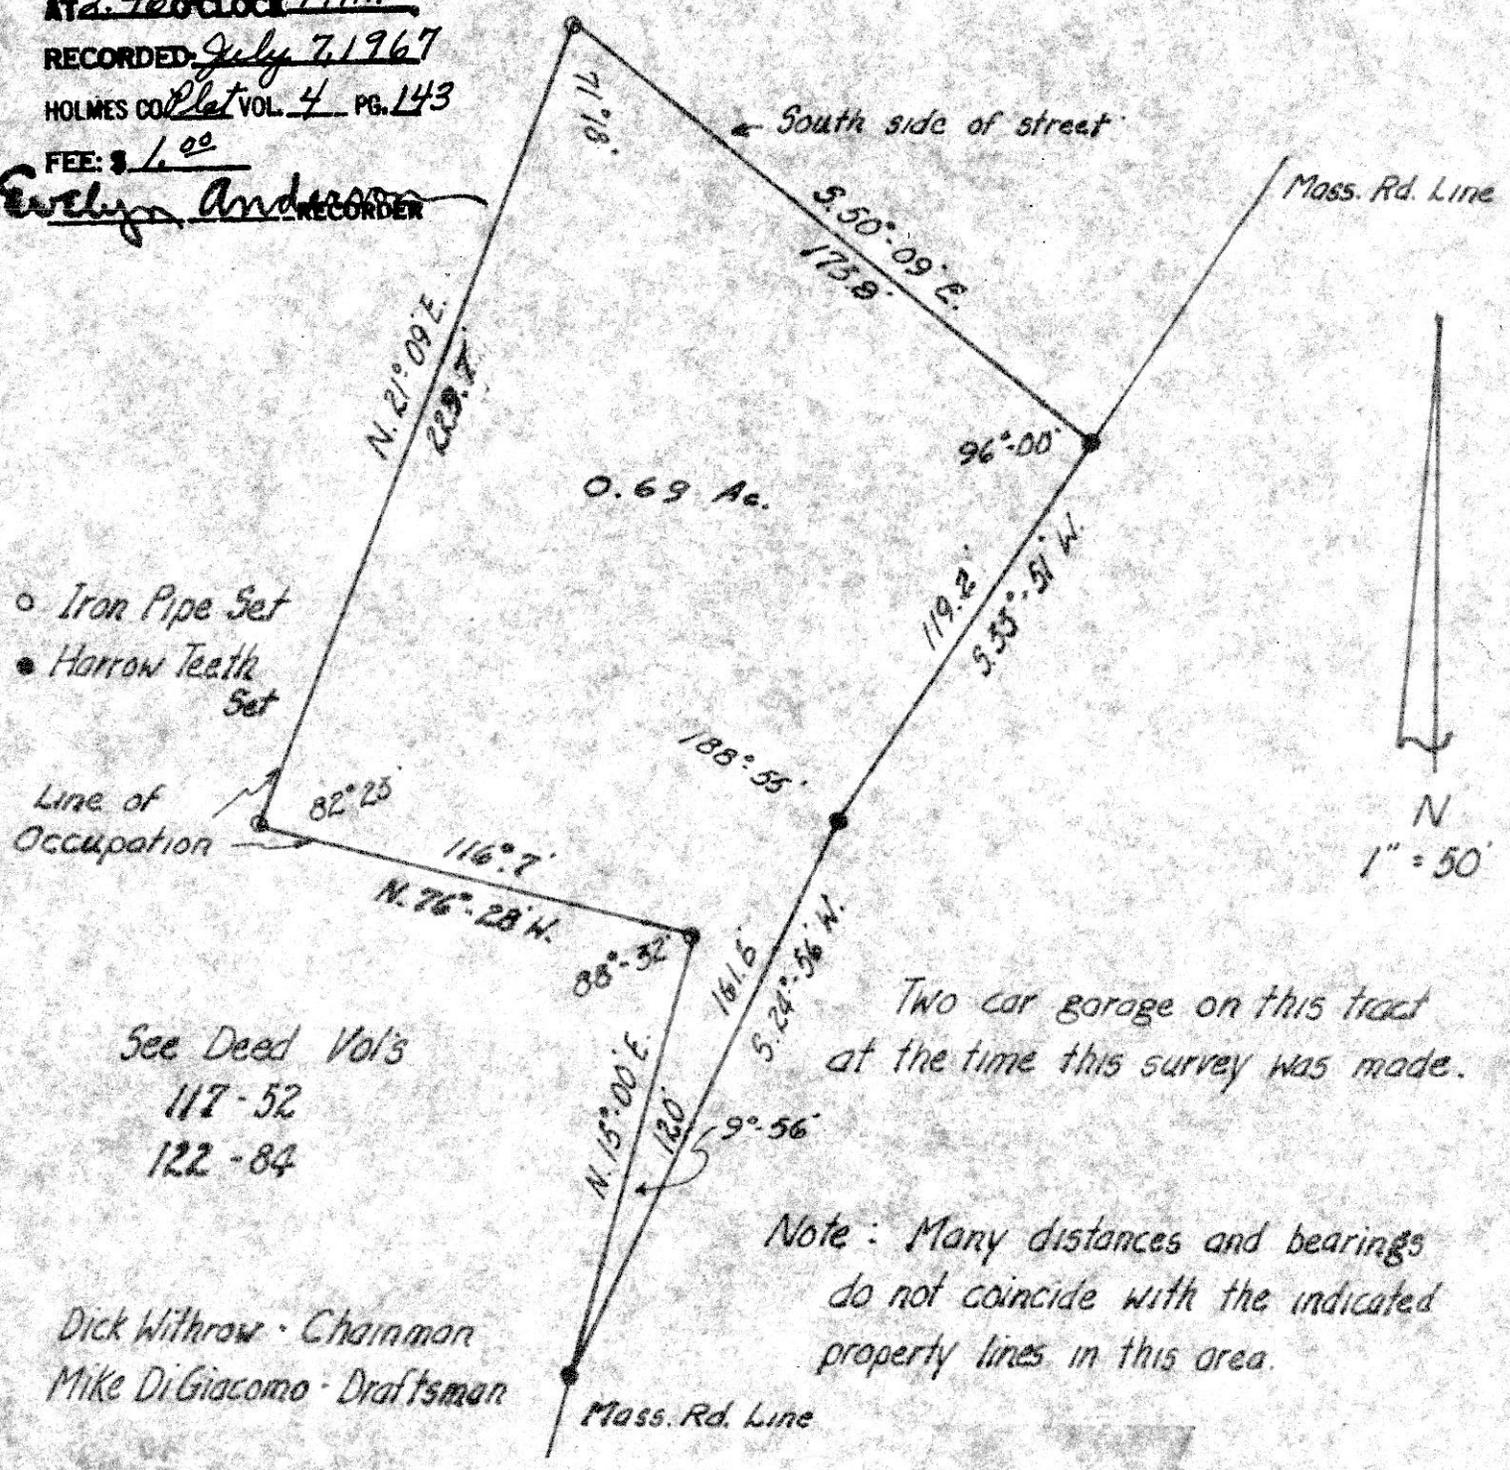

- Iron Pipe Set
- Harrow Teeth Set

See Deed Vol's  
117-52  
122-84

Dick Withrow - Chairman  
Mike DiGiacomo - Draftsman

Two car garage on this tract  
at the time this survey was made.

Note: Many distances and bearings  
do not coincide with the indicated  
property lines in this area.

I certify this survey to be correct to the  
best of my knowledge & belief.

John T. McClure Surveyor #4812

Township Road 421

83660

REC'D: July 14, 1967  
AT 3:30 O'CLOCK P.M.

RECORDED: July 15, 1967

HOLMES CO. PART VOL. 4 PG. 143

FEE: \$1.00

*Erly Anderson* RECORDER

Ralph Philabaum

Holmes County Road 206

Katie Styer

Extension of 16.5' Alley

.75 Acres

East Line of Lot 2  
West Line of Lot 10

LOT 32

LOT 31

LOT 30

16.5' ALLEY  
LOT 29

LOT 28

ST.

CALHOUN ST.

CRAWFORD

Village of Benton, O.

Jonas E. Miller

No buildings on this parcel at time of survey

MAP  
SHOWING LOCATION  
OF A PARCEL OF LAND  
DEEDED BY  
JONAS E. MILLER  
TO  
DALE STUTZMAN  
IN

Lot No. 2, 3<sup>rd</sup> Gr. Twp. Twp. 10, Range 6  
Salt Creek Twp, Holmes County  
Ohio


Scale 1" = 100ft.

June 1967

Drawn from a survey by

William Sellner  
Reg. Sur. No. 3915

Indicates Iron Pipes

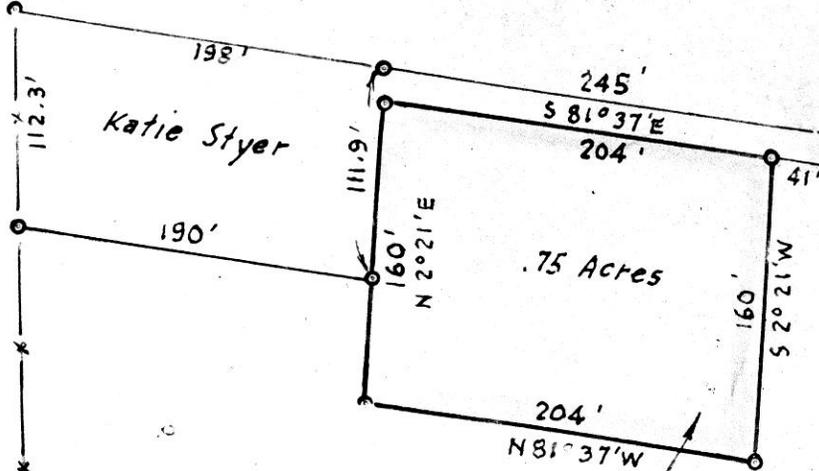

REC'D: July 10-1967

AT 10:30 O'CLOCK A.M.


RECORDED: July 12, 1967

HOLMES CO. PART VOL. # PG. 143

FEE: \$1.00

*Wesley Anderson* RECORDER

DENNERLL-BENDER SURVEY  
NORTH EAST QTR. SEC. 3  
TOWNSHIP 8 RANGE 8  
KILLBUCK TOWNSHIP  
HOLMES COUNTY, OHIO  
COMPLETED JUNE 1, 1967

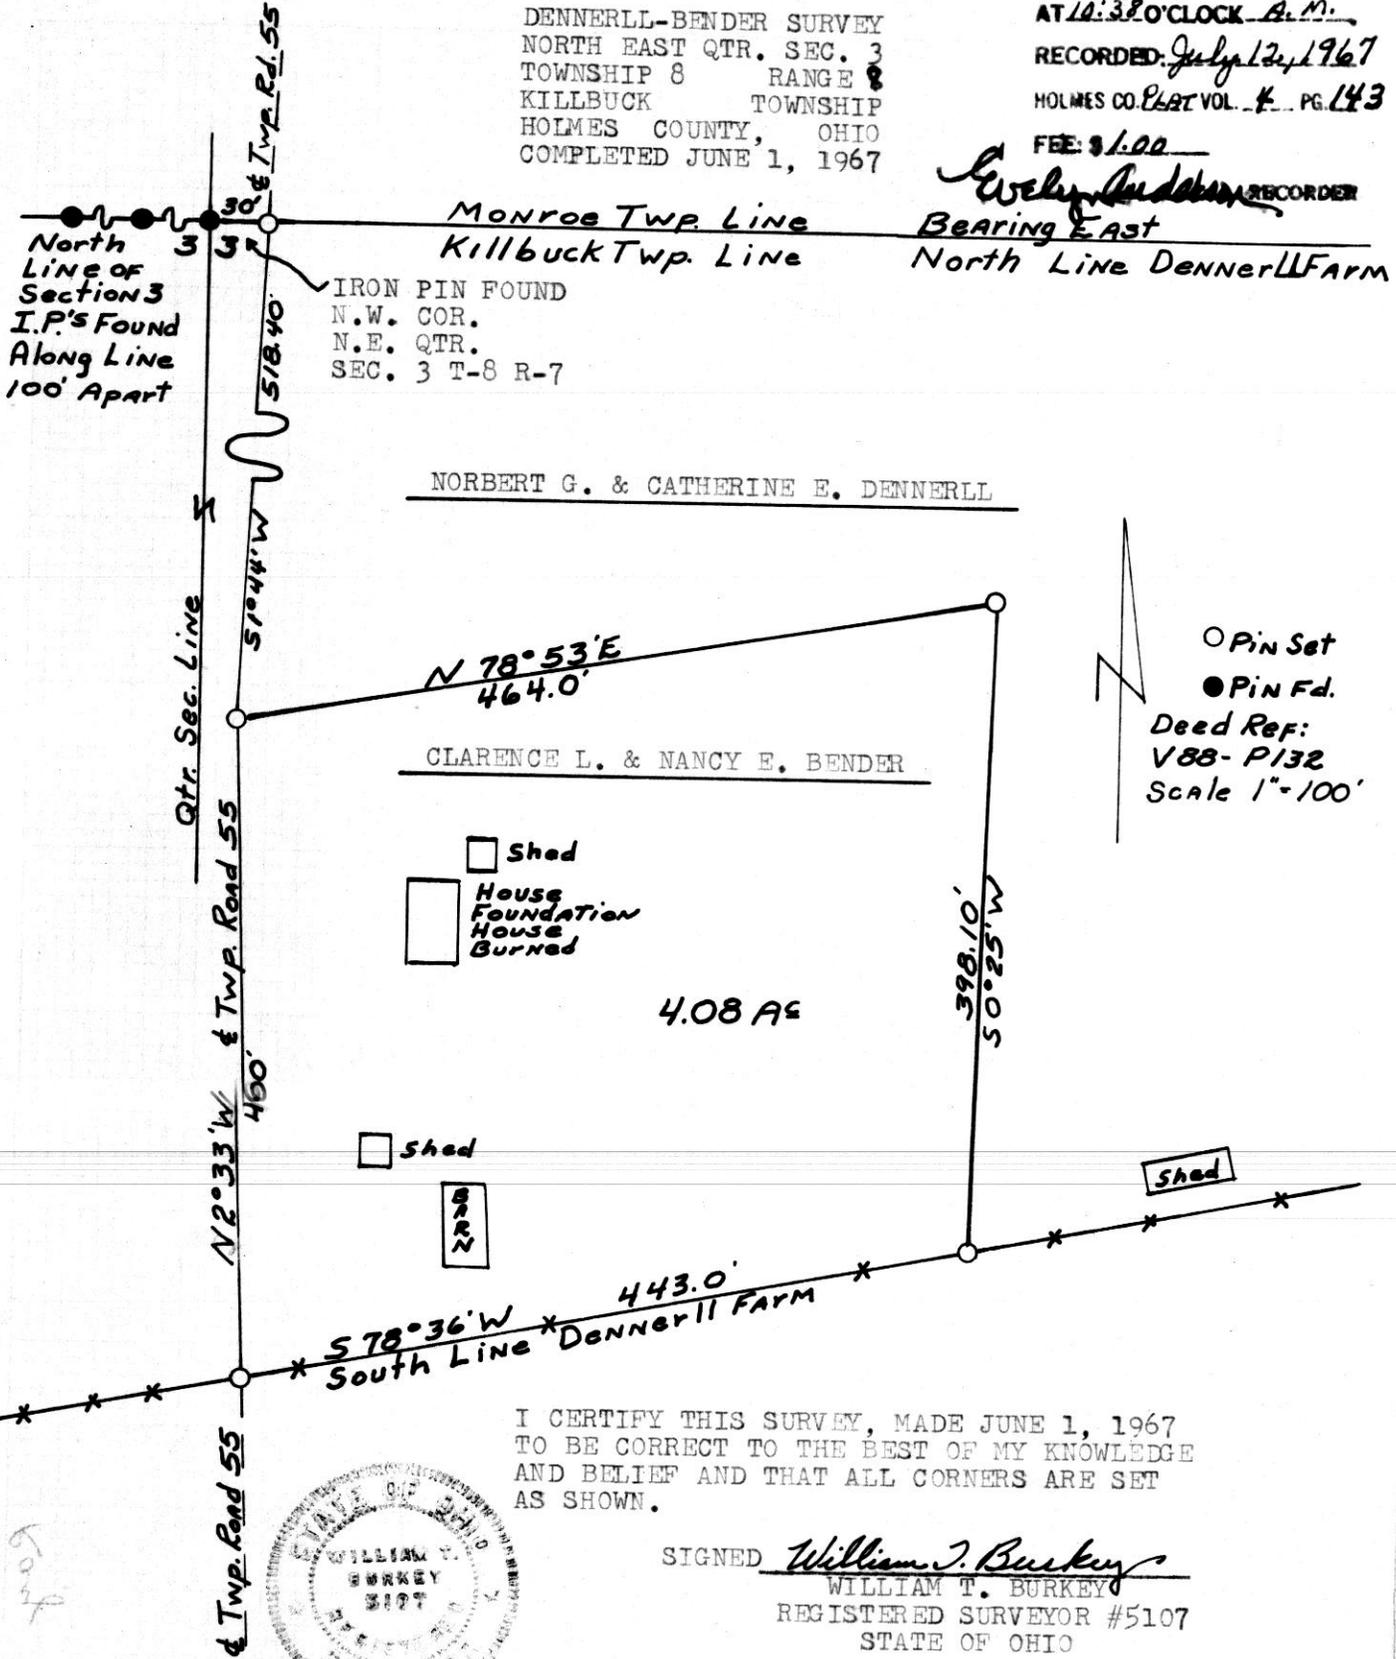

○ Pin Set  
● Pin Fd.  
Deed Ref:  
V88- P132  
Scale 1"=100'

I CERTIFY THIS SURVEY, MADE JUNE 1, 1967 TO BE CORRECT TO THE BEST OF MY KNOWLEDGE AND BELIEF AND THAT ALL CORNERS ARE SET AS SHOWN.

SIGNED *William J. Burkey*  
WILLIAM T. BURKEY  
REGISTERED SURVEYOR #5107  
STATE OF OHIO




Top

83652

VOL 4 PAGE 143

REC'D: July 13, 1967  
AT 4:10 O'CLOCK P.M.  
RECORDED: July 17, 1967  
HOLMES CO. PLAT VOL. 4 PG. 143  
FEE: \$1.00

*Evelyn Anderson* RECORDER

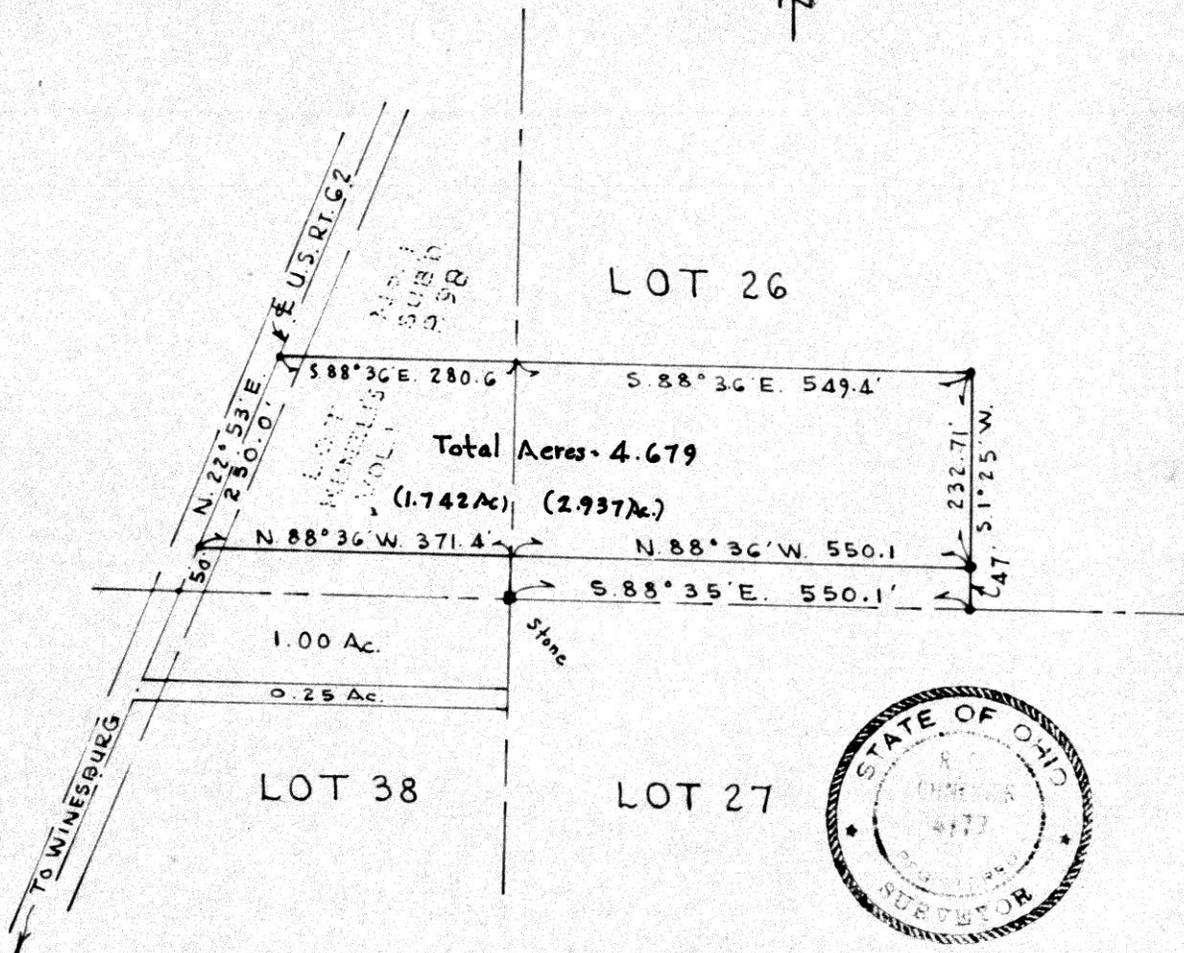

SURVEY OF A PART OF LOT 26 & A PART OF LOT No. 1 OF KUNZLI'S SUBD. IN THE 3<sup>RD</sup> QUARTER TOWNSHIP 10, RANGE 4, PAINT TOWNSHIP, HOLMES COUNTY, OHIO.

FOR PAUL & ESTA YODER

SCALE: 1" = 200'

JUNE 8, 1967

BY: R. C. SCHNEIDER # 4177