


ELI S. ANDERSON SURVEY
 SOUTH WEST QTR. SEC. 8
 TOWNSHIP 13 RANGE 13
 PRAIRIE TOWNSHIP
 HOLMES COUNTY, OHIO

No Buildings
 on This Parcel →

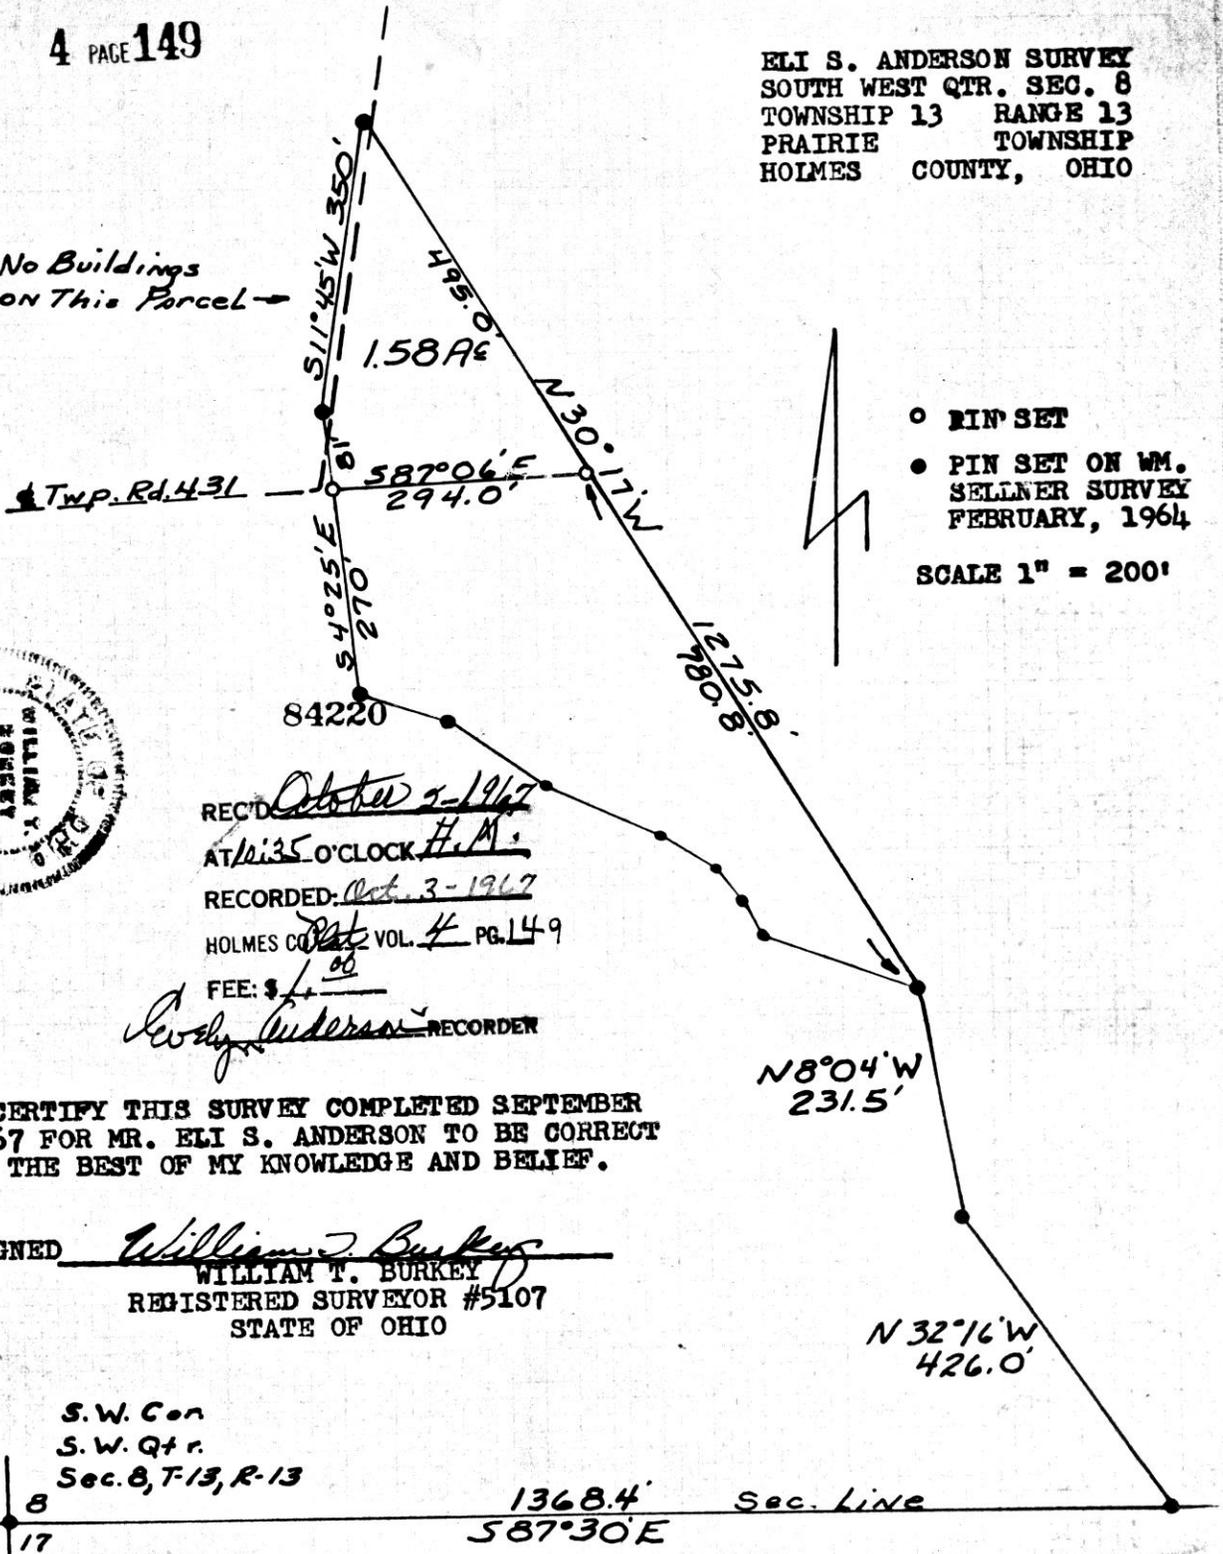

- RIN SET
 - PIN SET ON WM. SELLNER SURVEY FEBRUARY, 1964
- SCALE 1" = 200'



REC'D October 2-1967
 AT 1:35 O'CLOCK P.M.
 RECORDED: Oct. 3-1967
 HOLMES CO. VOL. 4 PG. 149
 FEE: \$ 1.00
W. T. Burkey RECORDER

I CERTIFY THIS SURVEY COMPLETED SEPTEMBER 1967 FOR MR. ELI S. ANDERSON TO BE CORRECT TO THE BEST OF MY KNOWLEDGE AND BELIEF.

SIGNED William T. Burkey
 WILLIAM T. BURKEY
 REGISTERED SURVEYOR #5107
 STATE OF OHIO

S.W. Con
 S.W. Qtr.
 Sec. 8, T. 13, R. 13

7 8
 18 17

1368.4' Sec. Line
 S 87° 30' E

84247

RECD: Oct 5-1967

AT 3:15 O'CLOCK P.M.

RECORDED: Oct. 6-1967

HOLMES CO. VOL. 4 PG. 149


FEE: \$ 1.00

Evly Anderson RECORDER

BARKMAN TO MILLER SURVEY
SOUTH EAST QTR. SEC. 16
TOWNSHIP 8 RANGE 5
CLARK TOWNSHIP
HOLMES COUNTY, OHIO

1"=100'

- Pin Set
- Pin Fd.
- ⊗ Spike Set
- Stone Fd.

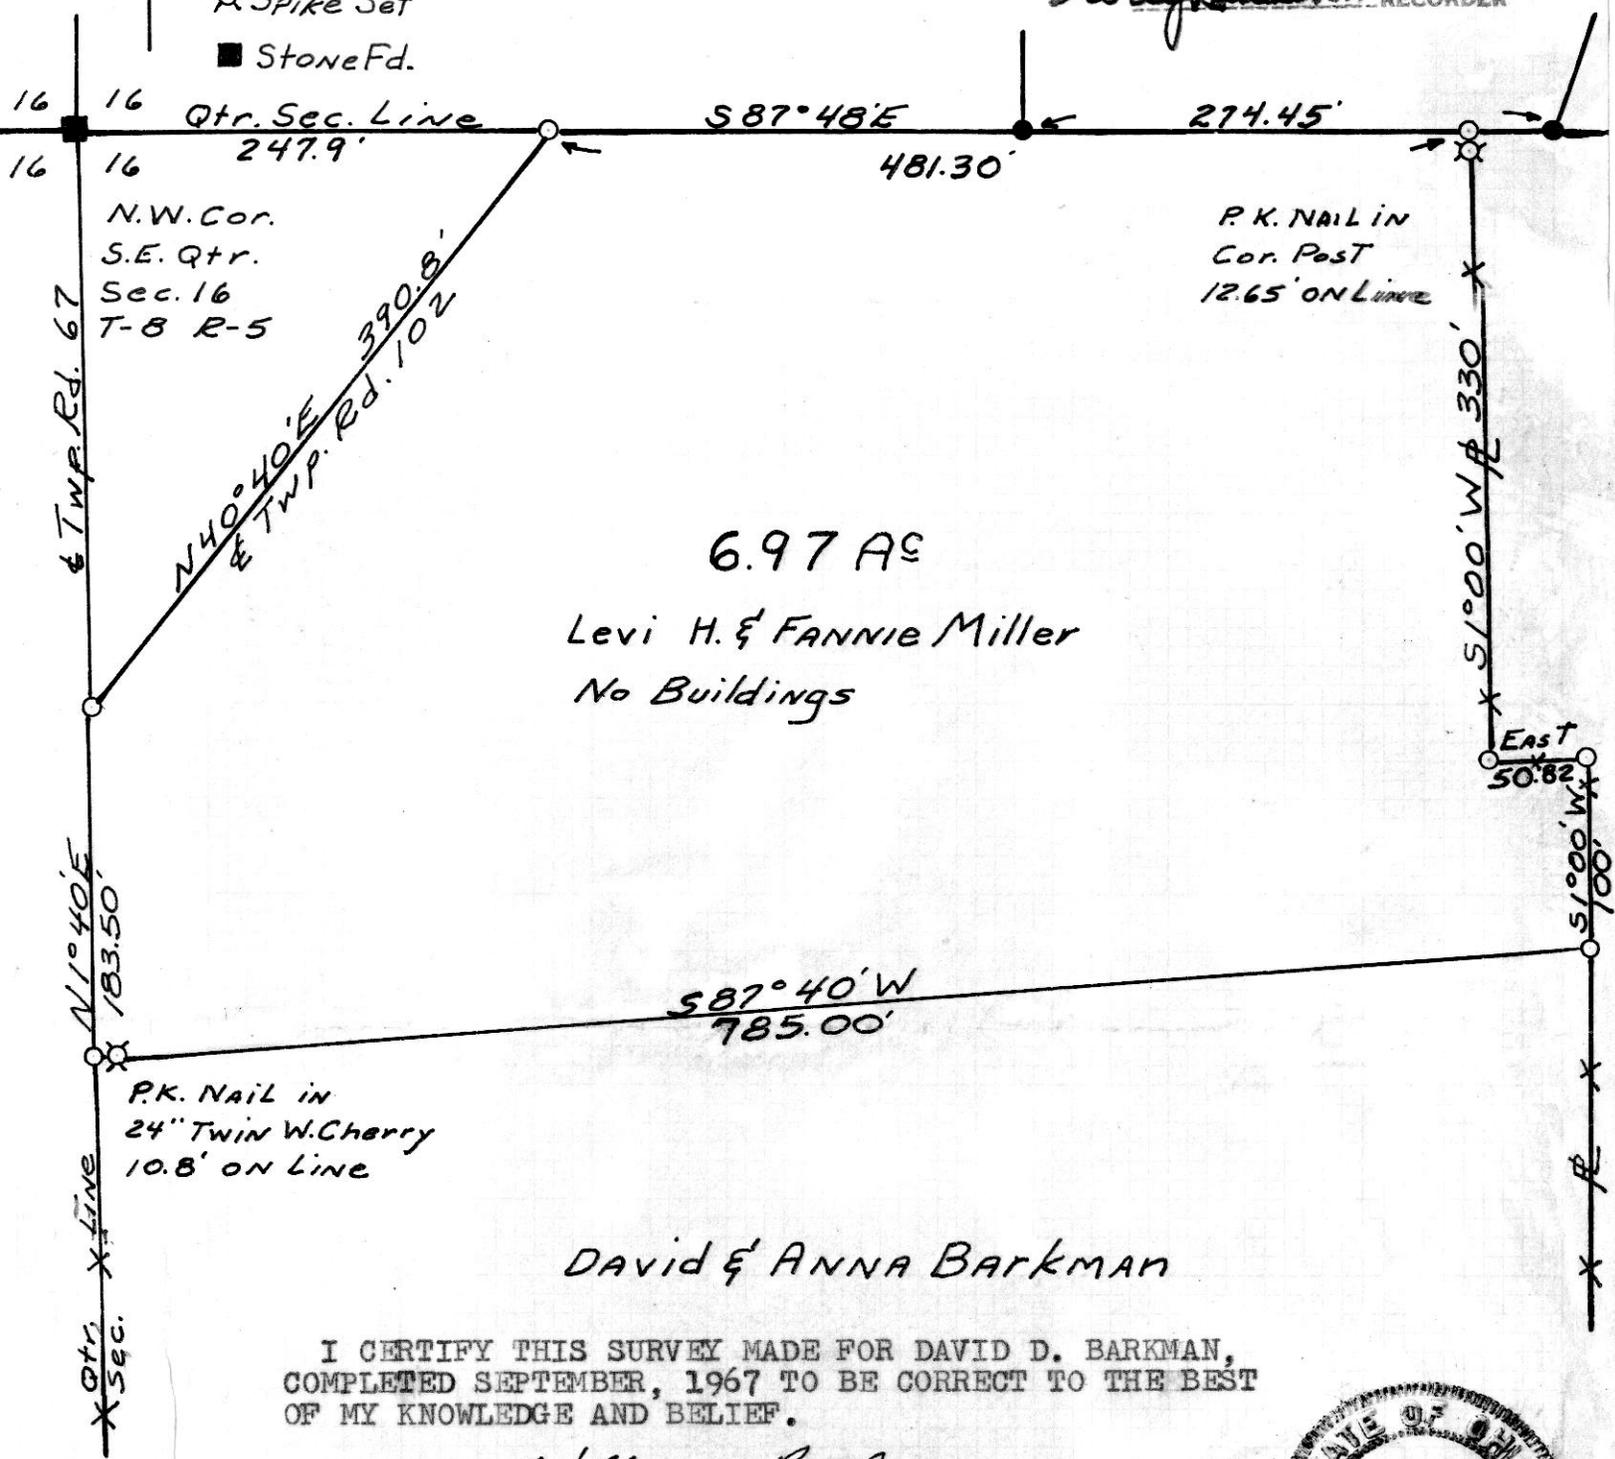

6.97 AC

Levi H. & FANNIE Miller
No Buildings

DAVID & ANNA BARKMAN

I CERTIFY THIS SURVEY MADE FOR DAVID D. BARKMAN,
COMPLETED SEPTEMBER, 1967 TO BE CORRECT TO THE BEST
OF MY KNOWLEDGE AND BELIEF.

SIGNED *William T. Burkey*
WILLIAM T. BURKEY
REGISTERED SURVEYOR #5107
STATE OF OHIO



LAND SURVEYOR
CONSULTING ENGINEER

Phone: 682-4906


WILLARD LANDIS

REGISTERED PROFESSIONAL ENGINEER & SURVEYOR

North Crownhill Road Extension
(or CR 47)
At the Intersection with
CR 29 or 207
R.D. 1, ORRVILLE, OHIO

VOL 4 PAGE 149

HARDY TOWNSHIP--HOLMES COUNTY
PART OF THE SOUTHEAST QUARTER SECTION 18
T-9 R-7

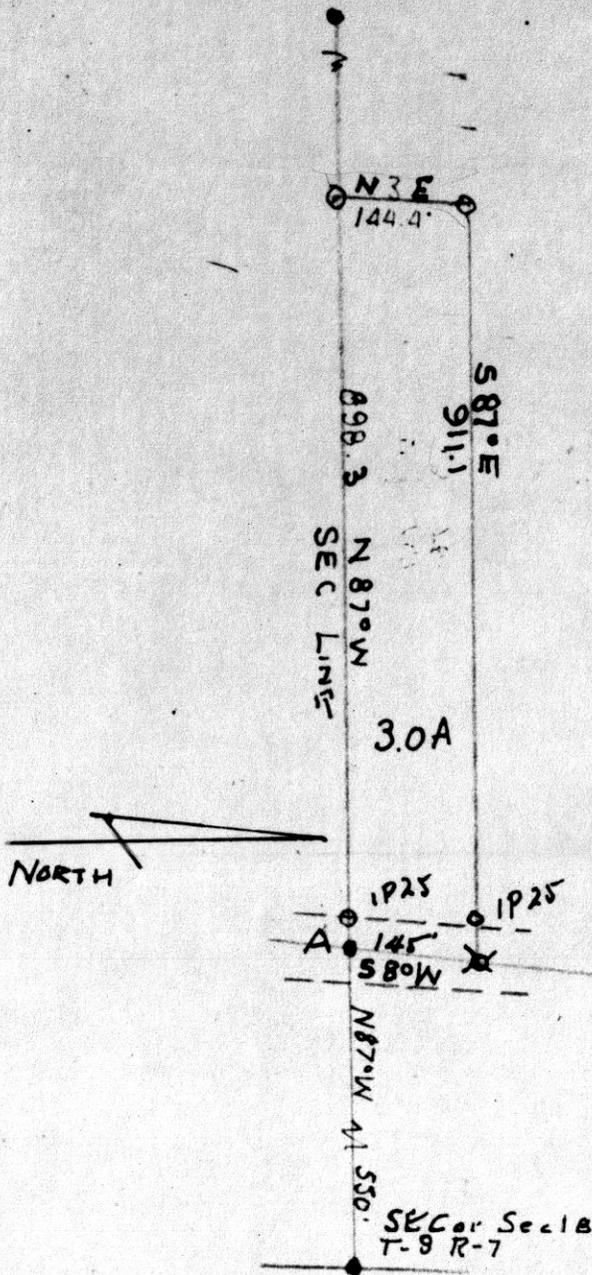


● IP found
○ IP set
✕ Drive spike set
Scale 1"=200 ft

I certify that this plat was made from field notes of a field survey made October 3, 1967 to divide land of Raymond Bird, et al, 122; 182 and 123; 272.

Signed:

Willard Landis

Willard Landis,
Registered Professional Surveyor #4425
State of Ohio

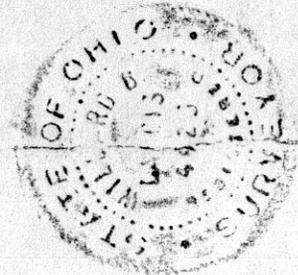

84268

REC'D *October 9-1967*

AT *2:00 O'CLOCK P.M.*

RECORDED *Oct. 10, 1967*


HOLMES CO. *Vol 4* PAGE *149*

FEE: \$1.

Carolyn Anderson RECORDER

A Solid IP found - deep.
Set drive spike over it

MILLER TROYER SURVEY
 NORTH SIDE OF LOT 4
 TOWNSHIP 9 RANGE 5
 WALNUT CREEK TOWNSHIP
 HOLMES COUNTY, OHIO
 COMPLETED AUG. 5, 1967

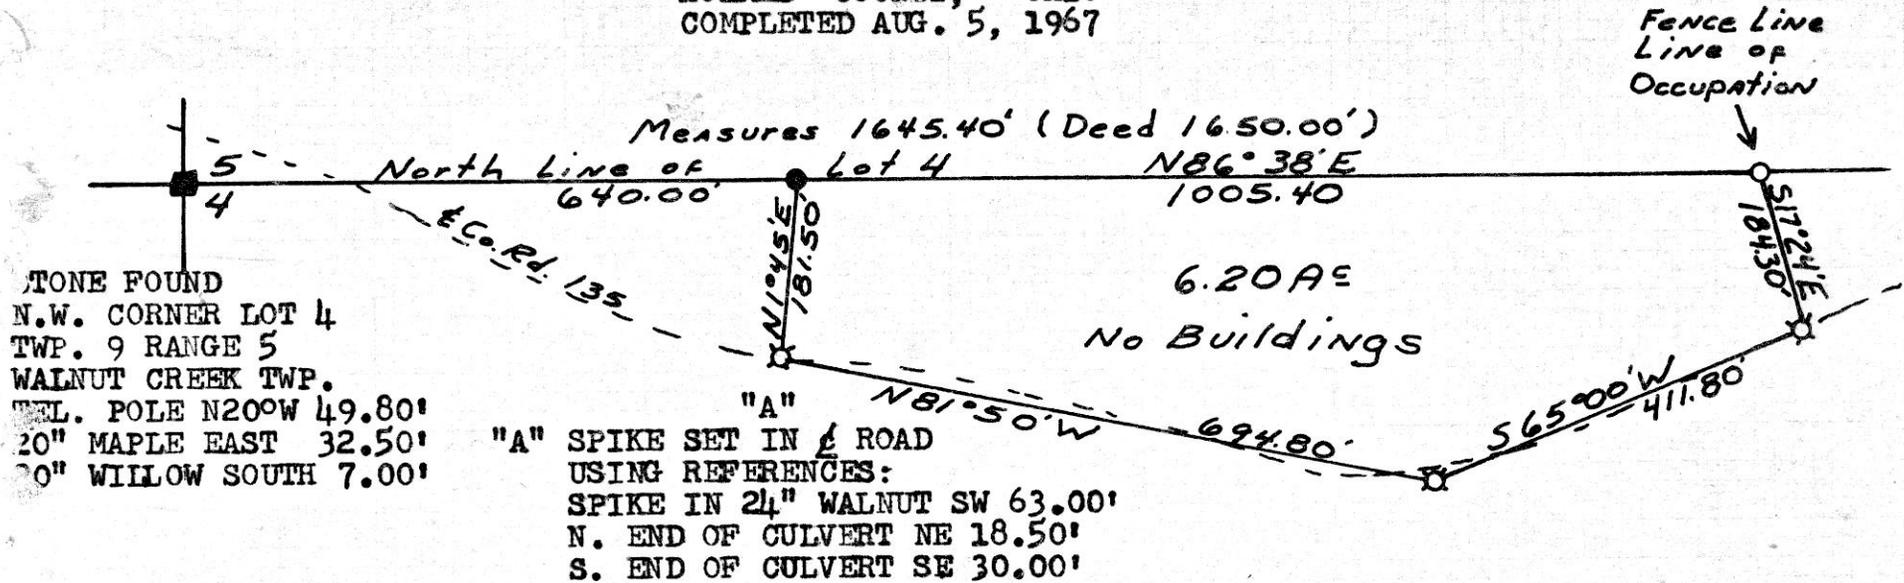

DAN D. MILLER SOLD OFF 1.25 ACRES WEST OF THIS PARCEL IN 1962,
 THIS SURVEY TAKES THE REMAINDER OF THE LAND DESCRIBED IN HIS
 DEED DATED FEBRUARY 3, 1958, RECORDED IN V-136 P-572.

I CERTIFY THIS SURVEY COMPLETED AUGUST 5, 1967 FOR
 DAN D. MILLER AND ADAM TROYER TO BE CORRECT TO THE
 BEST OF MY KNOWLEDGE AND BELIEF.

SIGNED William J. Burkey
 WILLIAM T. BURKEY
 REGISTERED SURVEYOR #5107
 STATE OF OHIO

84266

REC'D: October 9-1967

AT 9:55 O'CLOCK A.M.

RECORDED: Oct. 10-1967

HOLMES CO. PLAT VOL. 4 PG. 149

FEE: \$1.00

Evelyn Anderson RECORDER

