


84664  
 REC'D: December 20, 1967  
 AT 11:00 O'CLOCK *H.M.*  
 RECORDED: December 27, 1967  
 HOLMES CO. VOL. 4 PG. 153  
 FEE: \$ *2.00*

*Evly Anderson* RECORDER

MONROE TOWNSHIP  
 LOT NO. 11  
 TWP 9 RANGE 8  
 HOLMES COUNTY  
 OHIO

SURVEY FOR  
 RUTH CASTNER

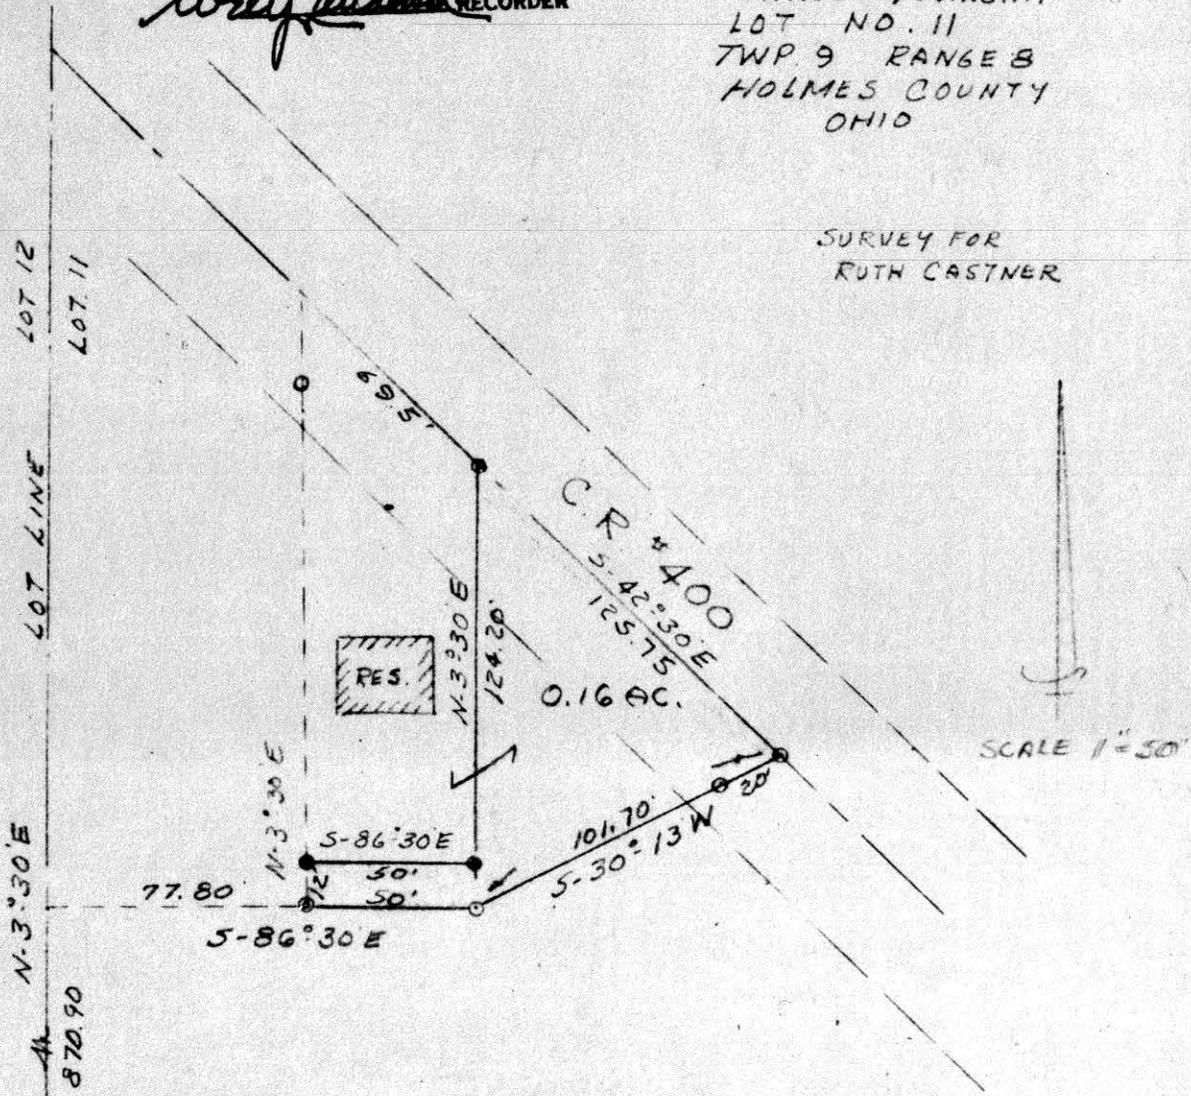

I CERTIFY THIS PLAT TO  
 BE CORRECT TO THE BEST  
 OF MY KNOWLEDGE.

*Clyde E. Purdy*  
 CLYDE E. PURDY R.S. #4900

REC'D: Dec 12, 1967

84628

VOL

4 PAGE 153

AT 2:50 O'CLOCK P.M.

RECORDED: Dec 13, 1967

HOLMES CO. Plat VOL 4 PG 153


FEE: \$100

Evelyn Anderson, RECORDER

L.P.

SALT CREEK TOWNSHIP  
S.W. QTR. SEC. 29  
TWP. 15 RANGE 12  
HOLMES COUNTY  
OHIO

NO BUILDINGS ON THIS PARCEL.

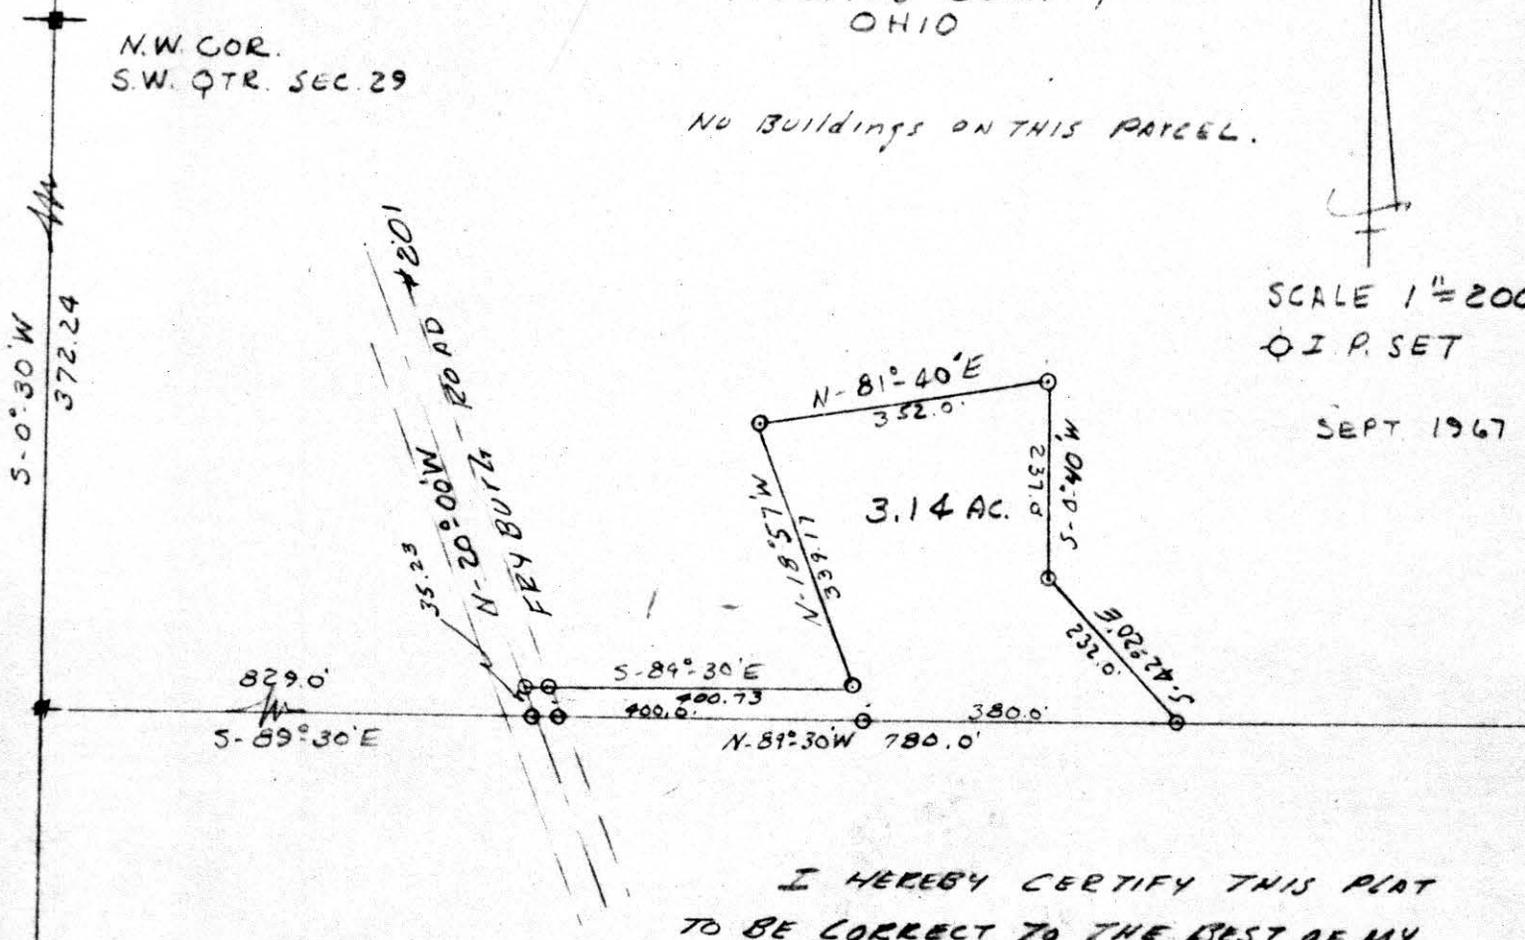

SCALE 1" = 200'  
Q.I.P. SET

SEPT 1967

I HEREBY CERTIFY THIS PLAT  
TO BE CORRECT TO THE BEST OF MY  
KNOWLEDGE Clyde E. Puidy  
CLYDE E. PUIDY R.S. #4900

Post  
N.W. Cor.  
N.E. Cr.  
Sec. 10

207.9' S 87° 15' E I.P. 223' Abe B. Miller Iron Pipe Fence 2

Yost Miller

N 9° 55' E 603.1'

3.08 Acres

Yost Miller

601.1' S 9° 50' W

Iron Pipe

Highway Mon.

46.07' 223' N 87° 33' W

48.06' State Route 76

Millersburg

84688

REC'D: December 27-1967

AT 9:45 O'CLOCK H.M.

RECORDED: January 2, 1968

HOLMES CO. VOL. 4 PG. 153

FEE: \$ 1.00

N  
E. J. Anderson  
RECORDER

MAP  
SHOWING LOCATION  
OF A PARCEL OF LAND  
DEEDED BY

YOST MILLER  
TO  
RONALD G. MILLER  
IN

Section 10, Township 8, Range 7  
Mechanic Township, Holmes County  
Ohio

Scale 1" = 100 ft.

June 1967

Drawn from a  
survey by

William Sellner  
Reg. Sur. No. 3915



There were no buildings on this  
property on date of survey.

Hardy Township  
Lot 44 1st Qtr.  
Twp 9-N Range 7-W  
Holmes County Ohio


made for  
Mrs. H.H. Palmer  
R.D. 4  
Millersburg, Ohio

I certify this survey to be  
Correct to the best of my knowledge.

Completed 9-7-67

*Ray W. Gasbarre*  
Ray W. Gasbarre R.S. 4153  
Engineering Assoc.  
P.O. Box 157  
Wooster, Ohio

- - Iron Cors fd
  - - Iron Cors set
- Scale 1" = 50'

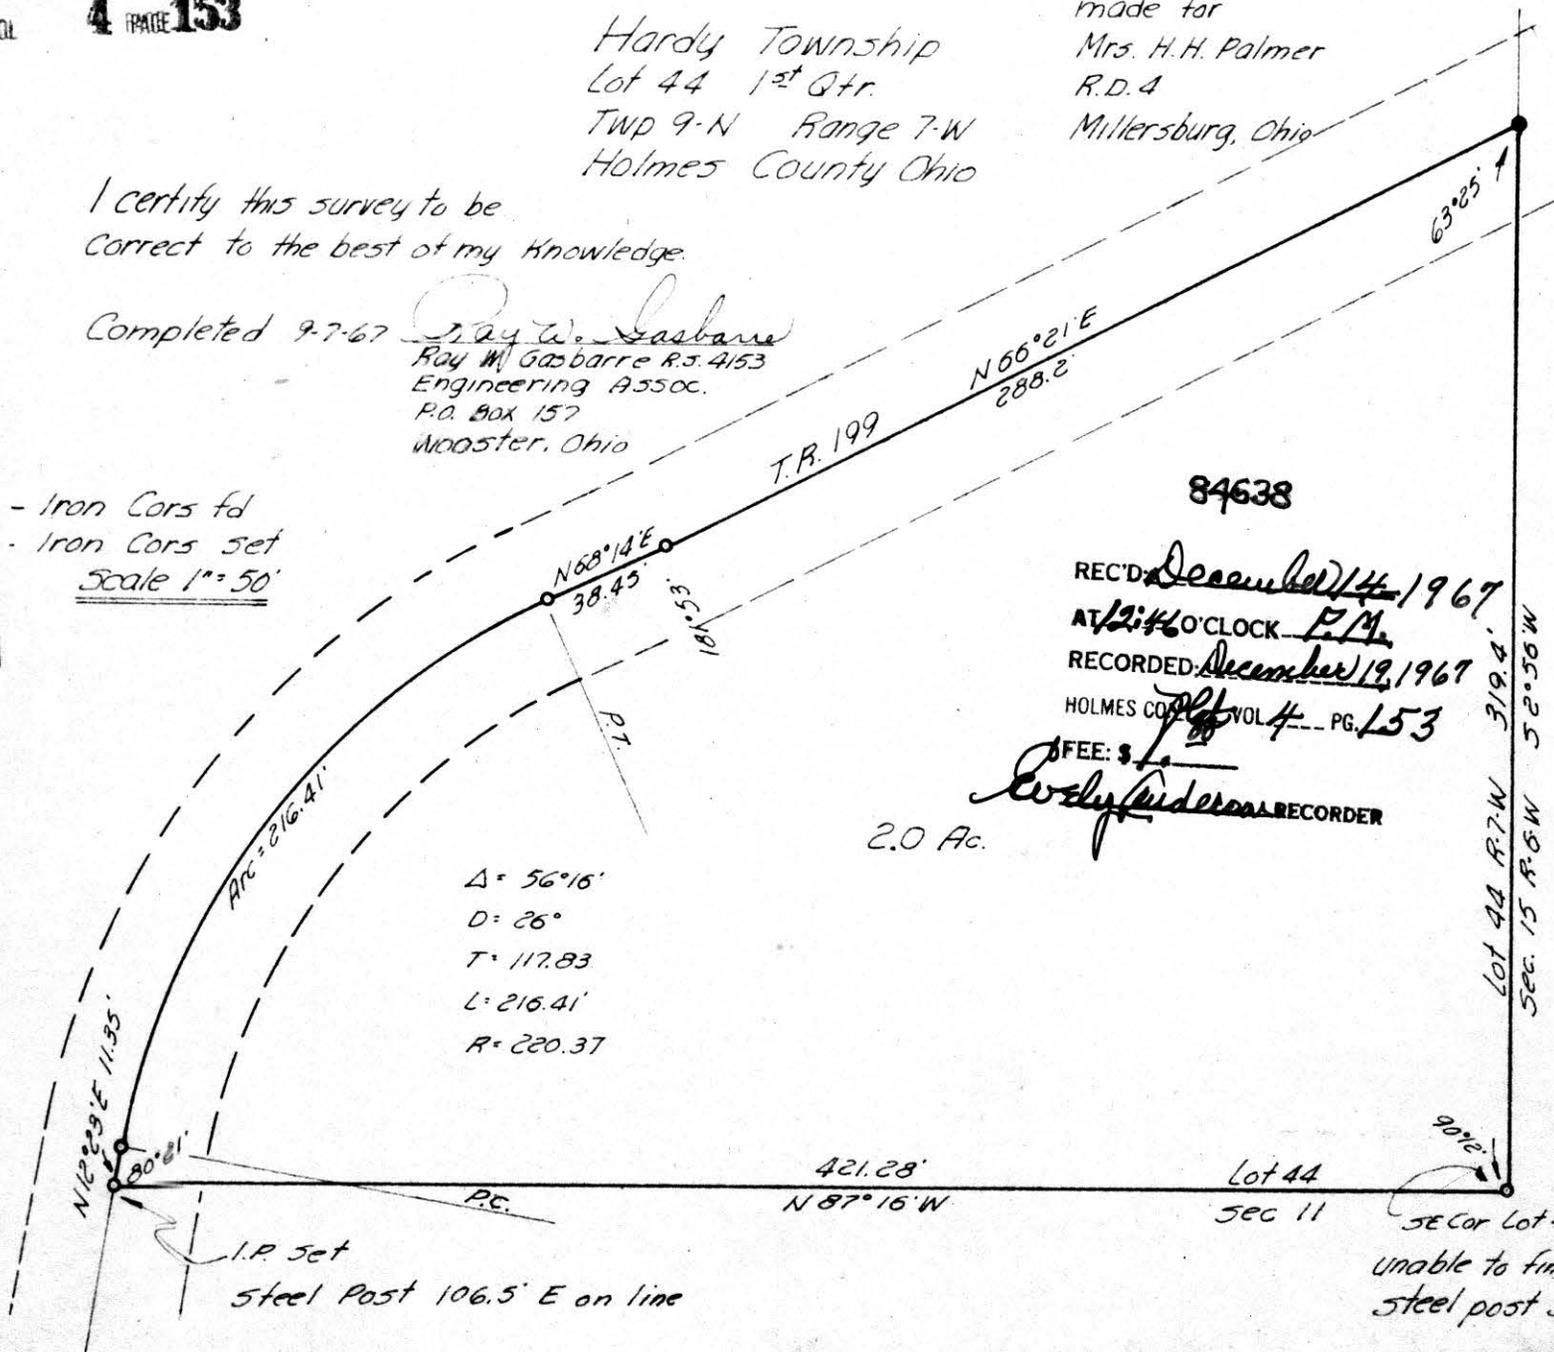

REC'D *December 14, 1967*  
AT *12:46* O'CLOCK *P.M.*  
RECORDED *December 19, 1967*  
HOLMES CO. *Vol 4* PG. *153*

FEE: \$ *1.00*  
*Evly Anderson* RECORDER

SE Cor Lot 44  
unable to find stone  
steel post 3'E

I.P. set  
Steel Post 106.5' E on line