



REC'D: March 11-1968  
 AT 1:15 O'CLOCK P.M.  
 RECORDED: March 13, 1968  
 HOLMES CO. REC. VOL. # 161  
 FEE: \$ 2.00  
~~Cosby, Anderson, Recorder~~

85064

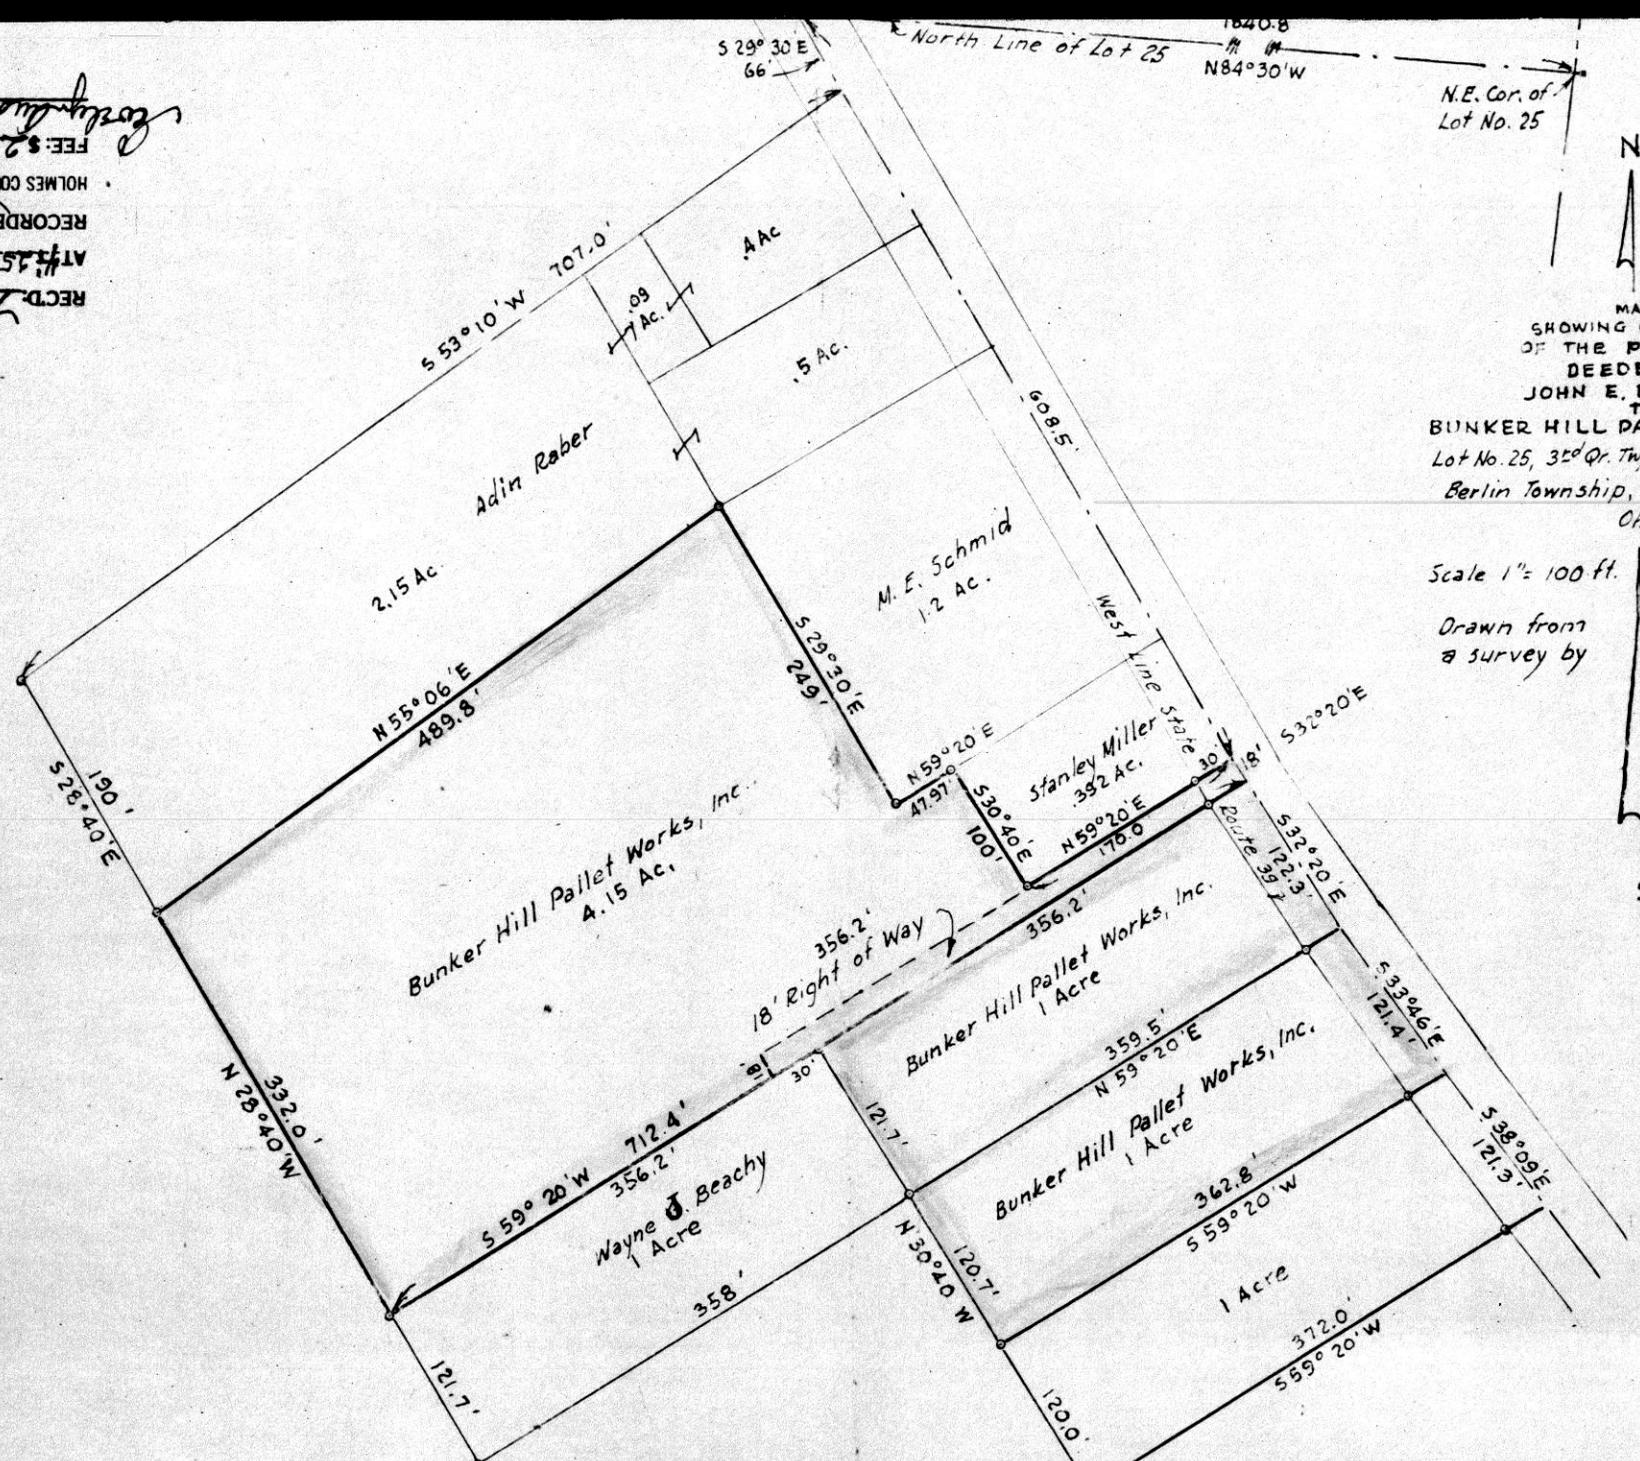

N.E. Cor. of Lot No. 25

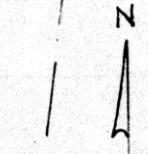

MAP  
 SHOWING LOCATION  
 OF THE PROPERTY  
 DEEDED BY  
 JOHN E. BEACHY  
 TO  
 BUNKER HILL PALLET WORKS, INC.  
 Lot No. 25, 35<sup>d</sup> Qr. Twp, Twp. 9, Range 5  
 Berlin Township, Holmes County  
 Ohio

Scale 1" = 100 ft.

Aug. 1967

Drawn from a survey by


William Sellner  
 Reg. Sur. No. 3915

10 X 20

85093

REC'D: March 8-1968  
AT 2:00 O'CLOCK P.M.  
RECORDED: March 20-1968  
HOLMES CO. Page VOL. 4 PG. 161

FEE: \$ 1.00  
R. H. Hunsinger - RECORDER

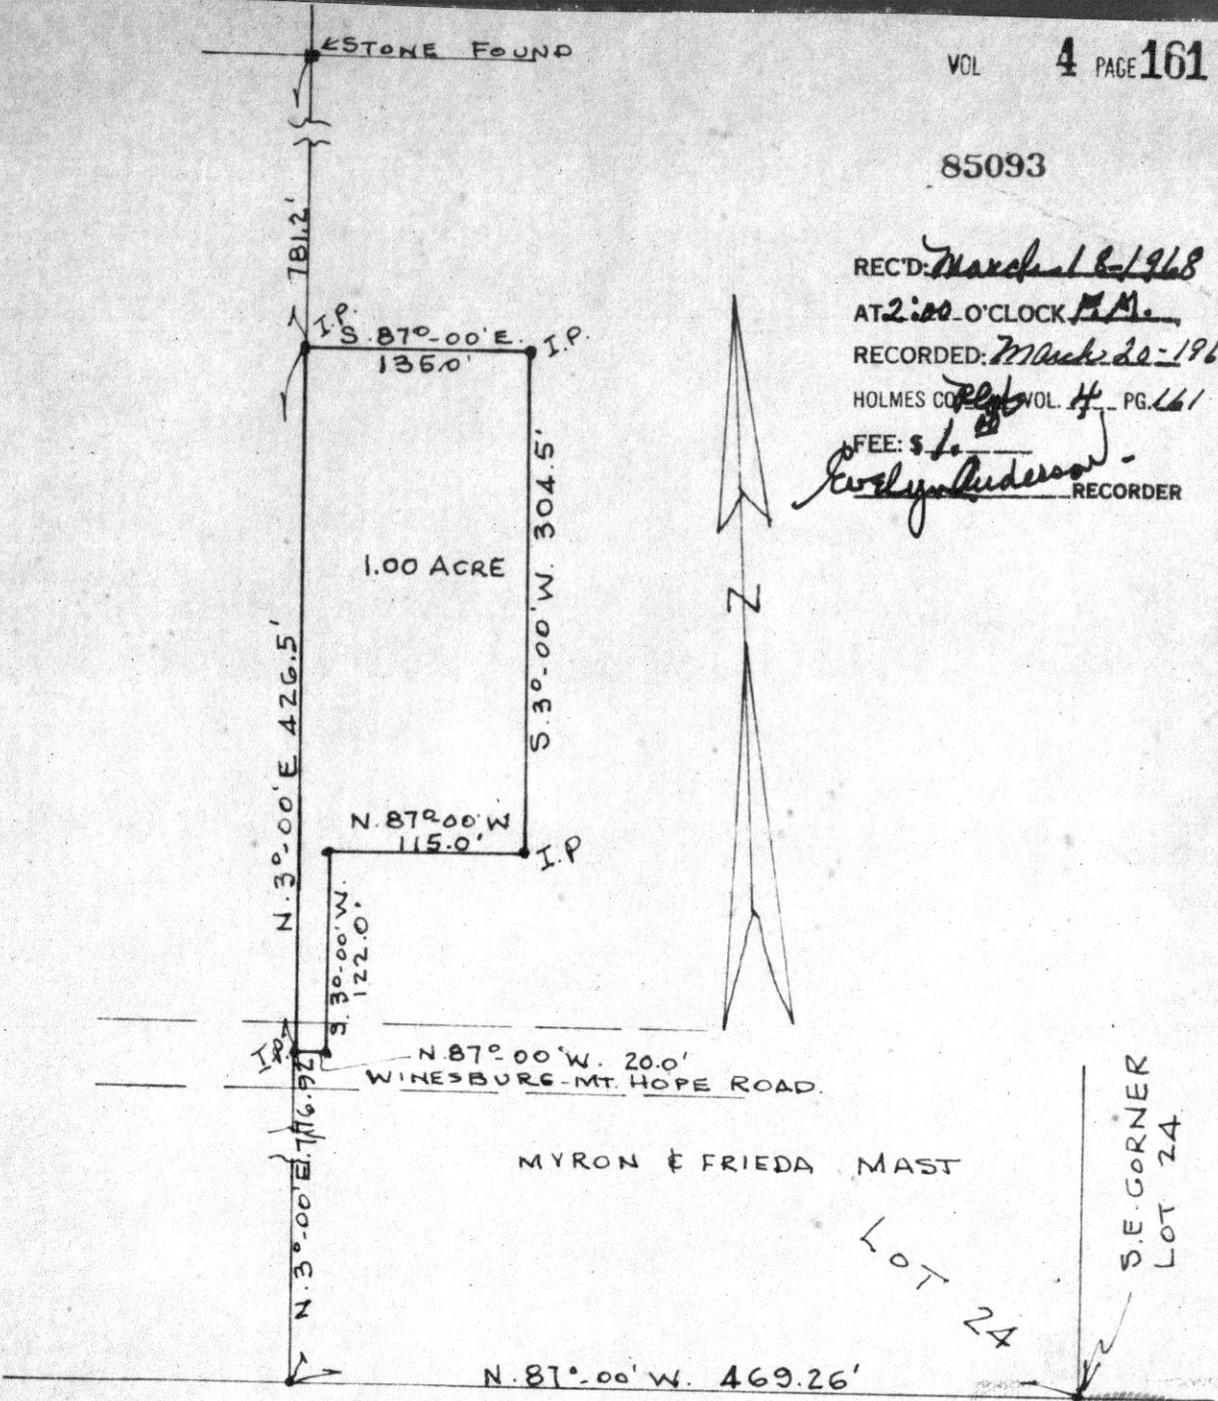

SURVEY OF A PART OF LOT 24,  
FOURTH QUARTER; TOWNSHIP 10;  
RANGE 5; PAINT TOWNSHIP; HOLMES  
COUNTY, OHIO TO CONVEY A ONE  
ACRE PARCEL FROM MAST TO THE  
EAST FAIRVIEW SCHOOL.

SCALE - 1" = 100' - SEPT. 24, 1966 - R.H. HUNSINGER #3685  
REG. SURVEYOR



