


N.W. Cor. of
South 1/2 of
N.W. Qr. Sec. 7

585°15' E 654.7'

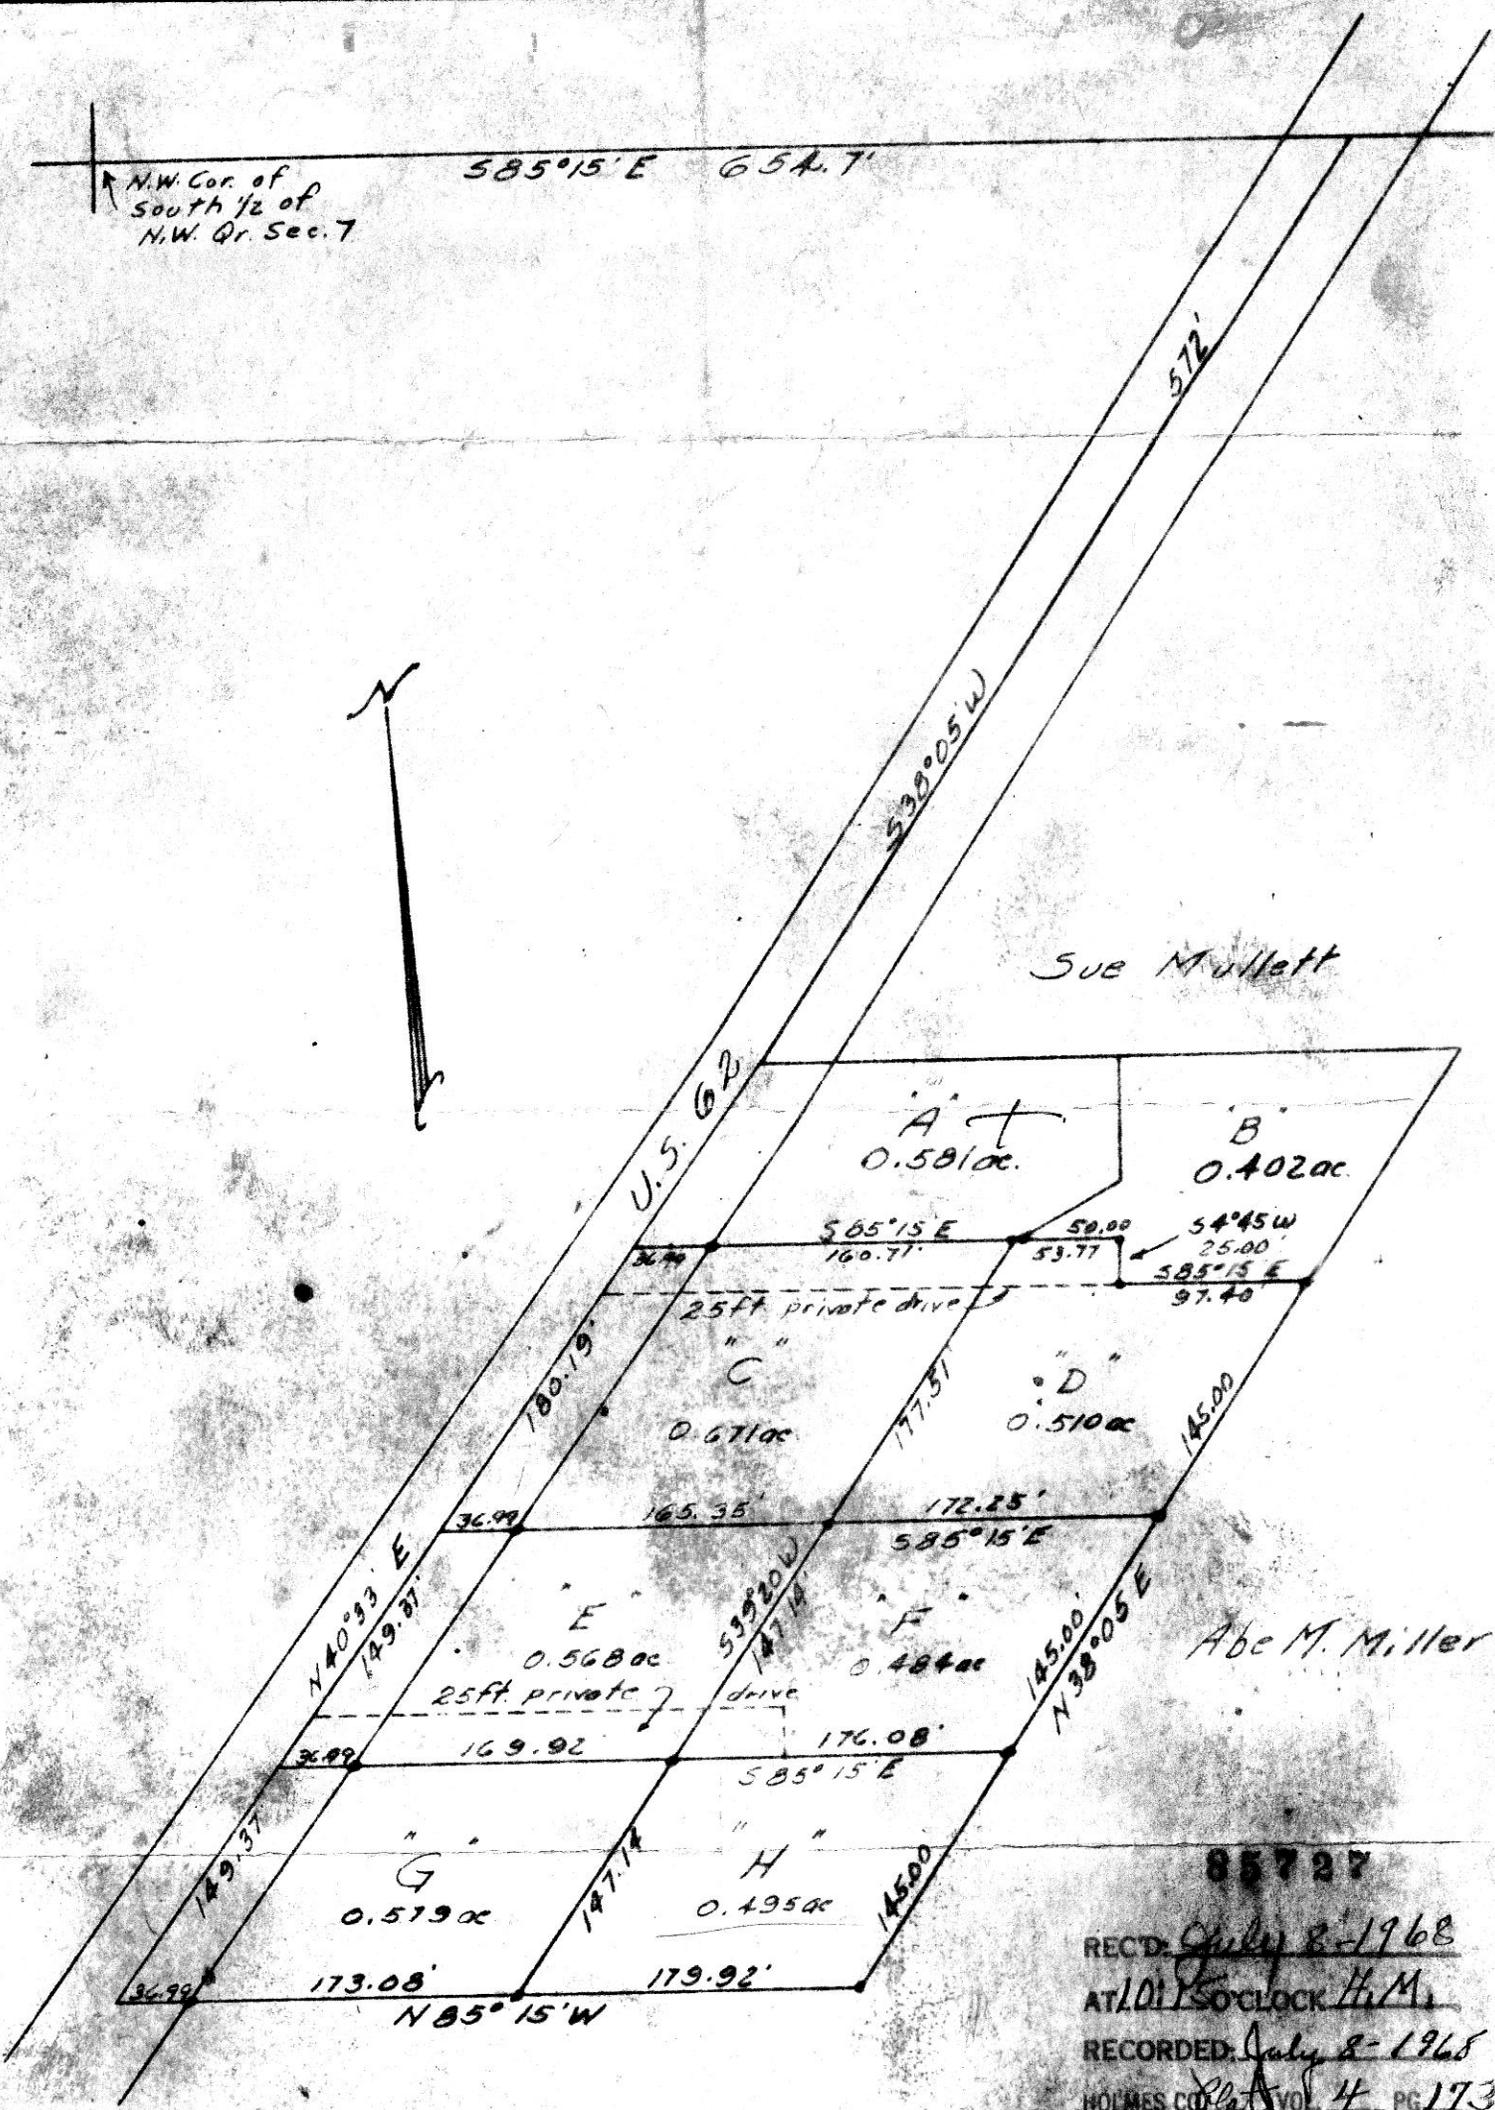

Sue Mullett

Abe M. Miller

85727

REC'D July 8-1968
AT 10:15 O'CLOCK P.M.
RECORDED July 8-1968
HOLMES CO. VOL 4 PG 173
FEE: \$1.05

Edy Anderson RECORDER

SURVEY OF TRACTS
FOR
MELVIN J. MILLER
SEC. 7, T-9, R-5
Berlin Twp - Holmes Co.

T. DEAN DAVIDSON
REGISTERED SURVEYOR No. 4776
1116 WALNUT ST. - DOVER, OHIO
Phone 343-5320


Scale 1" = 100' Date 1-8-68
• denotes iron pins

P A I N T T O W N S H I P - H O L M E S C O U N T Y

PART OF THE NORTHWEST PART OF THE SOUTHEAST QUARTER,
SECTION 30, T-15, R-11
Bearing for Quarter Section Line taken from Grantees' Deed.

- IP set
- IP Found
- ⊗ Drive spike set

Scale 1"=50 ft

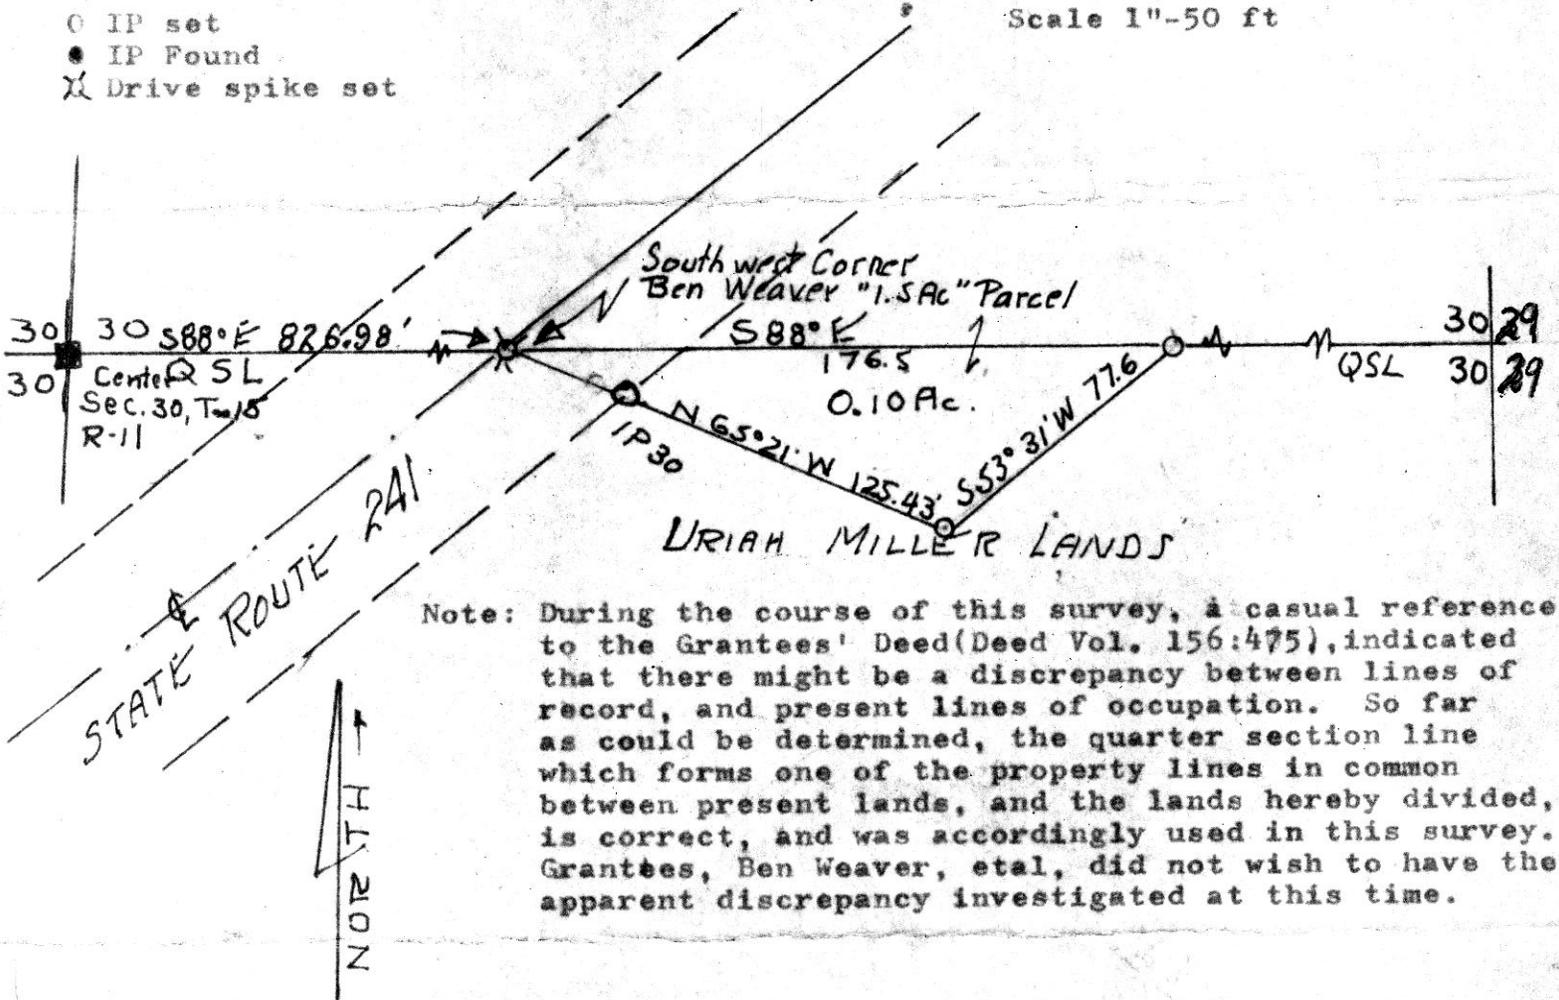

Note: During the course of this survey, a casual reference to the Grantees' Deed (Deed Vol. 156:475), indicated that there might be a discrepancy between lines of record, and present lines of occupation. So far as could be determined, the quarter section line which forms one of the property lines in common between present lands, and the lands hereby divided, is correct, and was accordingly used in this survey. Grantees, Ben Weaver, et al, did not wish to have the apparent discrepancy investigated at this time.

I certify that this plat was made from field notes of a field survey completed as of May 11, 1968 as made to divide a small triangular parcel for owners Uriah M. Miller and Mary Miller, Warranty Deed 132, page 261. Holmes County Record of Deeds.

Signed: Willard Landis
Willard Landis, Registered Professional Surveyor
#4425, State of Ohio.

Bearings are relative to an assumed meridian and are used to define angles only. The bearing of South 88° East for the quarter section line was taken from the Weaver Deed.

85803

REC'D: July 16-1968

AT 1:13 O'CLOCK H.M.

RECORDED: July 16-1968

HOLMES CO. VOL. 4 PG. 173

FEE: \$ 1.00

Wayne Anderson RECORDER

Edward & Eva
Crislow

SR 62

Paul I. &
Barbara
Troyer
0.765 ac.
160-339

angle iron

1.74 ac

230.0'

P.P.C.

N53°12'W
Plat for pavcnish

Moses
Kaufman Jr.
Ethel
Kaufman
0.412 ac
179-501

N53°12'W

330'

85726

REC'D. July 8-1968
AT 10:14 O'CLOCK A.M.
RECORDED July 8-1968
HOLMES CO. VOL. 4 PG. 173
FEE \$1.05

Rosely Anderson RECORDER

Survey of 1.74 ac tract
for Edward Crislow
N.W. 1/4 Sec 15, T-9, R-5
Berlin Twp. Holmes Co.

SE. Cor
N.W. 1/4 Sec. 15
T-9, R-5

N1°30'E
1444.5'

T. DEAN DAVIDSON
REGISTERED SURVEYOR No. 4776
1116 WALNUT ST. - DOVER, OHIO
Phone

Scale 1" = 100' Date 7-16-68