


MILLER TO YODER SURVEY
 SOUTH WEST QTR. SEC. 1
 TOWNSHIP 13N RANGE 13W
 PRAIRIE TOWNSHIP
 HOLMES COUNTY, OHIO
 COMPLETED APRIL 5 1969

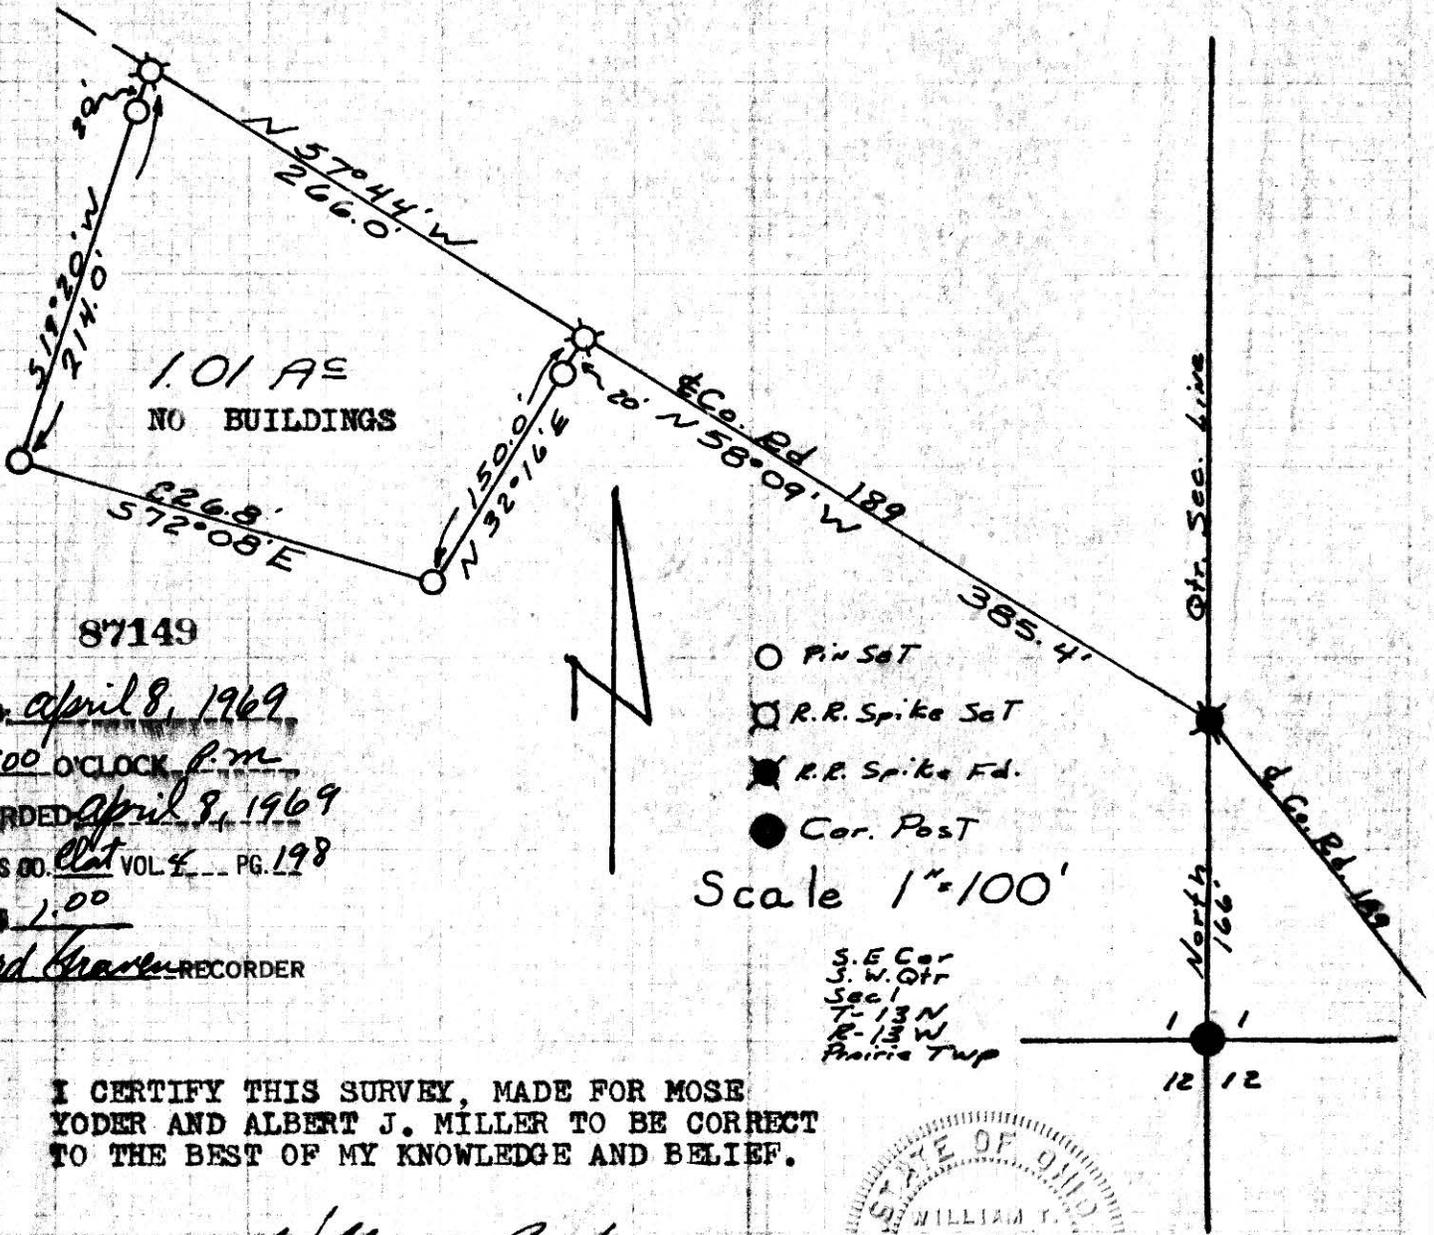

87149

REC'D. April 8, 1969
 AT 2:00 O'CLOCK P.M.
 RECORDED April 8, 1969
 HOLMES CO. plat VOL. 4 PG. 198
 FEE: \$ 1.00

Richard Craven RECORDER


- Pin Set
- ◻ R.R. Spike Set
- ✱ R.R. Spike Fd.
- Cor. Post

Scale 1"=100'

S. E. Cor
 S. W. Qtr
 Sect
 T-13 N
 R-13 W
 Prairie Twp

I CERTIFY THIS SURVEY, MADE FOR MOSE YODER AND ALBERT J. MILLER TO BE CORRECT TO THE BEST OF MY KNOWLEDGE AND BELIEF.

SIGNED William T. Burkey
 WILLIAM T. BURKEY
 REGISTERED SURVEYOR #5107
 STATE OF OHIO

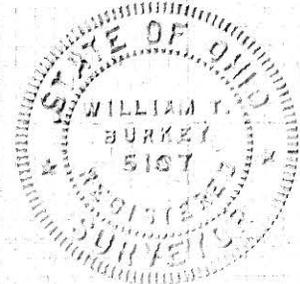


Northwest corner Lot 12 Northwest corner Lot 11



o Indicates Iron Pin or Pipe Found
• Indicates Iron Pin Set



Graphic Scale in Feet

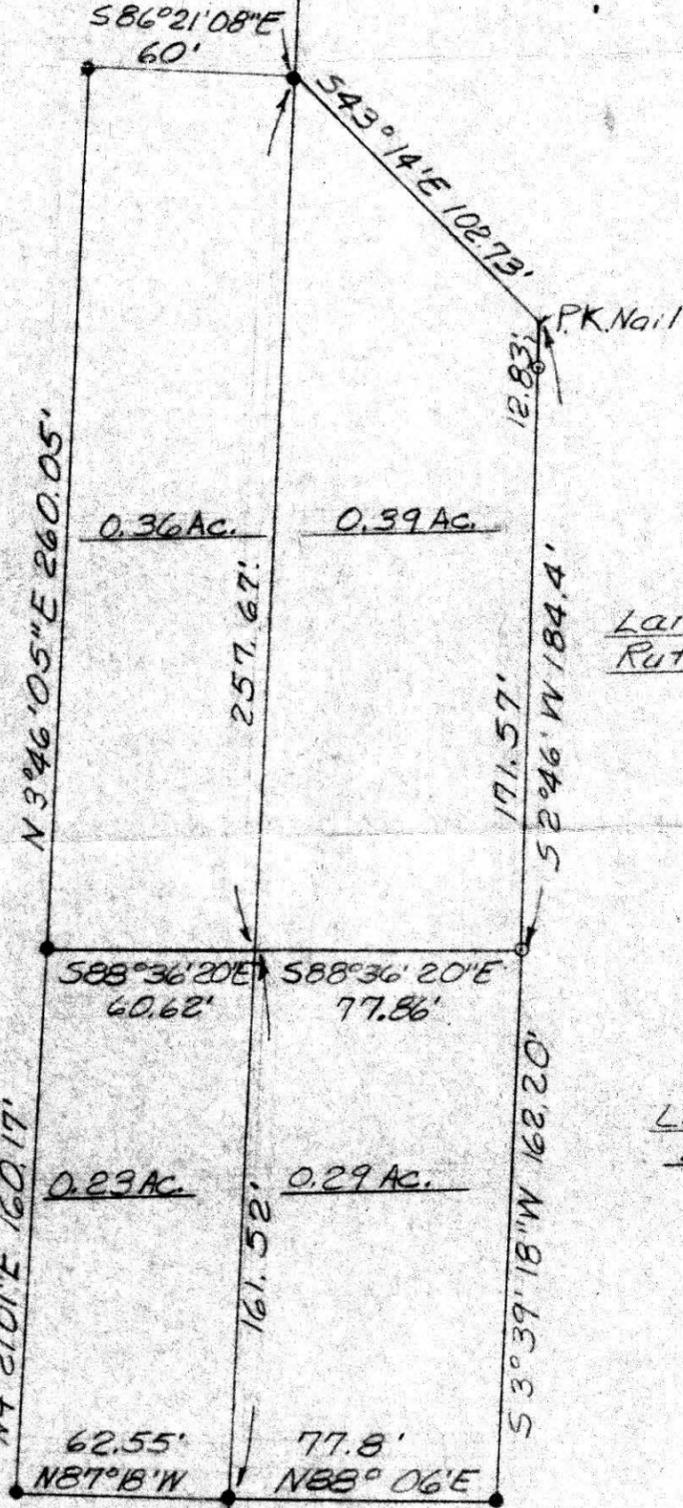

Lands of Dean & Ruth Castner

Lands of M.A. & D.V. Wight

87091

RECD: March 25, 1969
AT: 4:05 O'CLOCK P.M.
RECORDED: March 25-1969
HOLMES CO. Vol. 4 pg 198
FEE: \$1.00
Richard Grant RECORDER



Southwest corner of Lot 11
Southeast corner of Lot 12 Stone

PLAT OF A SURVEY FOR
MONROE TWN. TRUSTEES
Known as part of Lots 11 & 12 4th QTR
Twn., Twn. 9, & R.B. Monroe Township
Holmes County, State of Ohio.
7/5/68

Robert Lee Kasner, Reg. Sur. #5193
John Perry Kadarly, Reg. Sur. #293


FRAIRIE TOWNSHIP
 N.W. QTR. SEC. 8
 TWP. 13 RANGE 13
 HOLMES COUNTY
 OHIO
 Sept. 1968

SURVEY FOR IVAN S. MILLER

NO BUILDING ON THIS TRACT.



SCALE 1"=200'
 I.P. SET

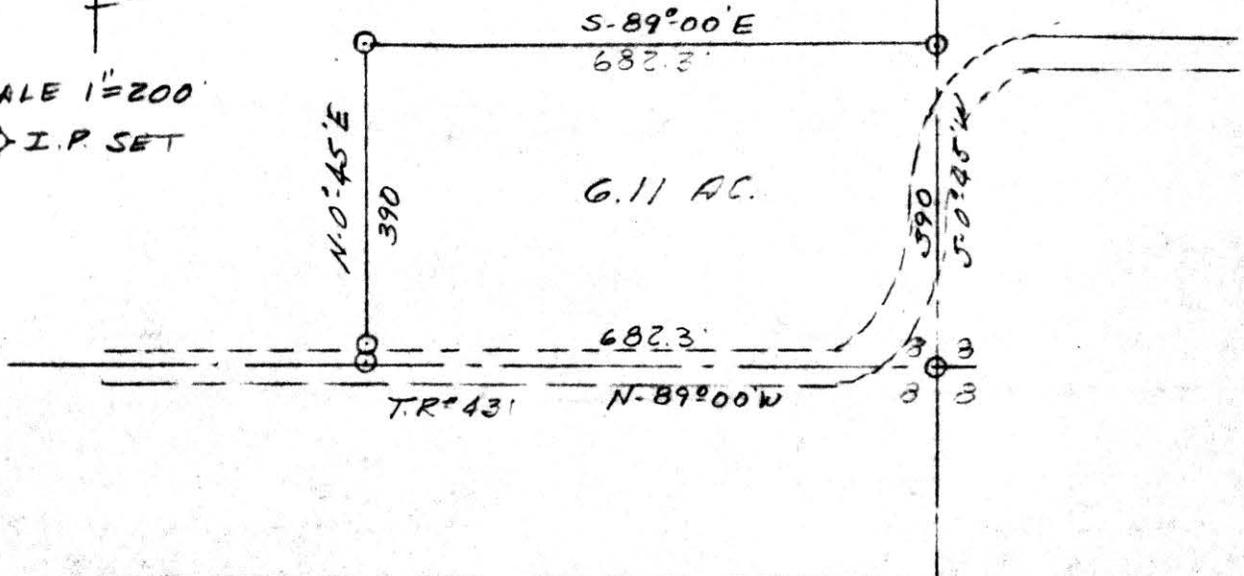

I HEREBY CERTIFY THIS SURVEY TO BE CORRECT TO THE BEST OF MY KNOWLEDGE.

Clyde E. Purdy
 Clyde E. Purdy R.S. #4900

87167
 RECD April 13, 1969
 AT 9:32 O'CLOCK A.M.
 RECORDED April 16, 1969
 HOLMES CO Plat VOL 4 PG 198
 FEE: \$1.00
 Richard [Signature] RECORDER