


20 x 28

WALNUT CREEK TOWNSHIP
S.W. QTR. SEC. 20
TWP-9 RANGE-5
HOLMES COUNTY OHIO



SCALE 1"=100'

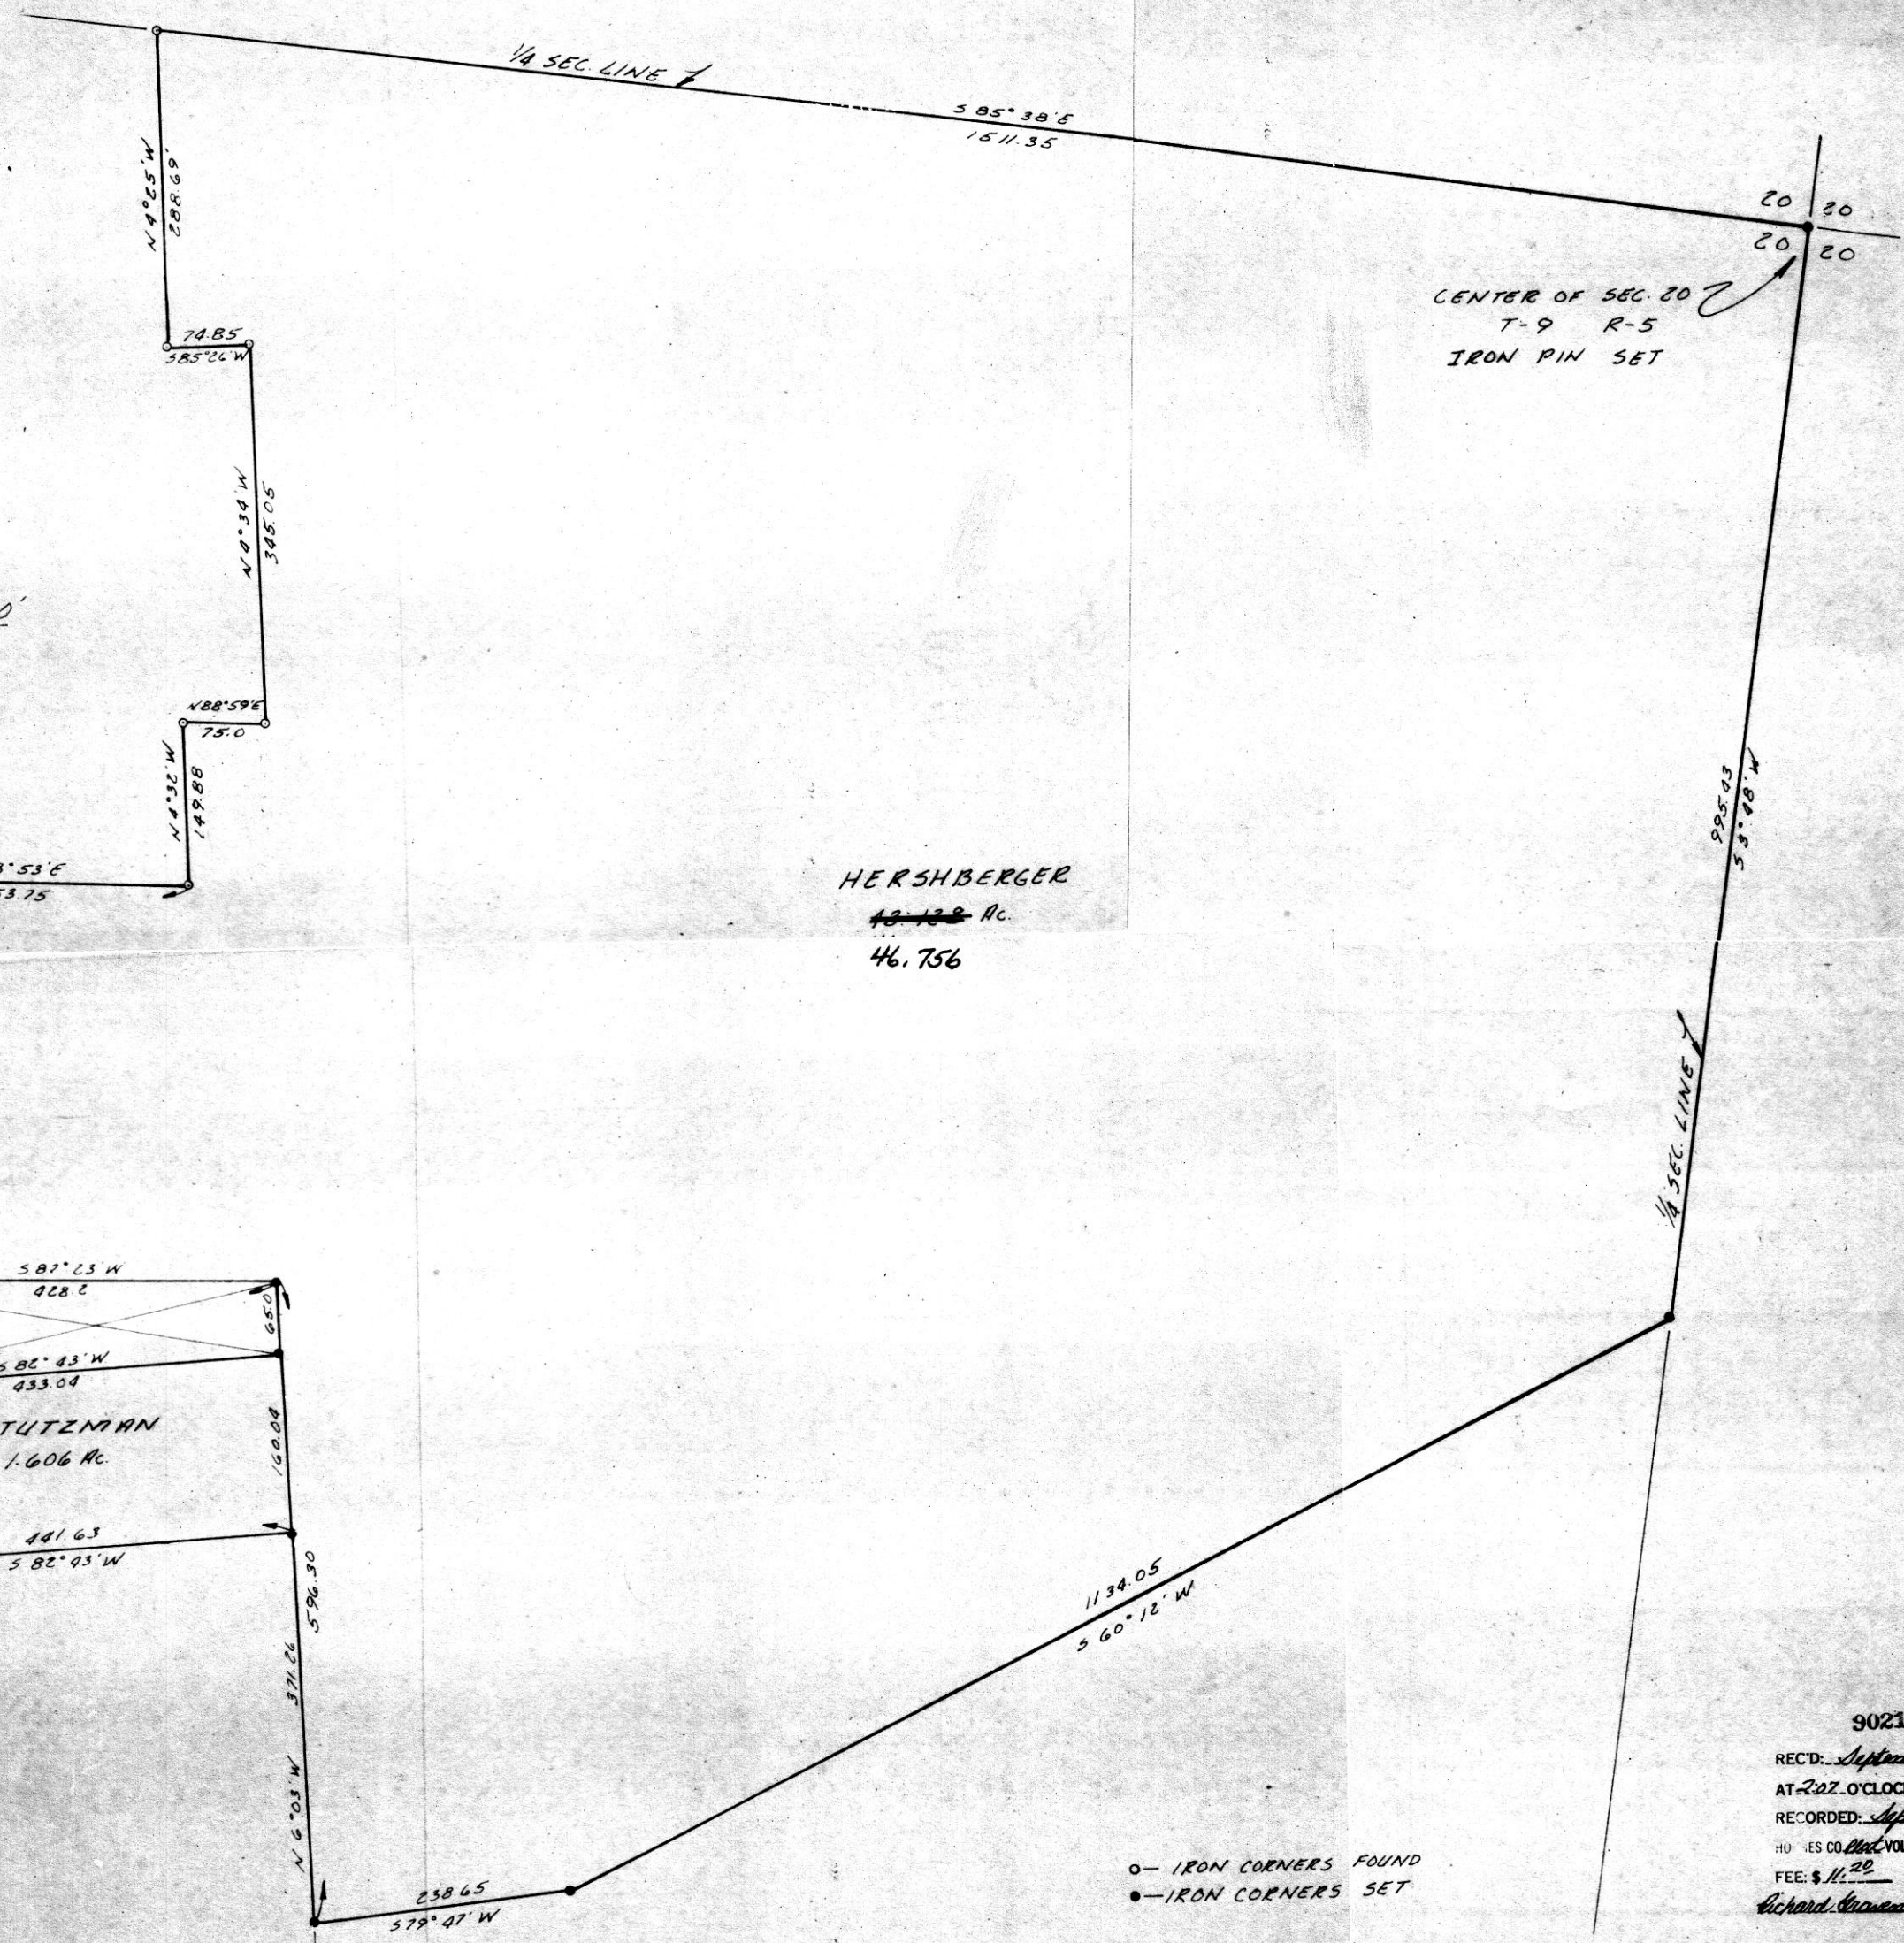

HERSHBERGER
~~43.138~~ Ac.
46.756

STUTZMAN
1.606 Ac.

NOTE:
ALL POINTS ON
OLD S. R. 39 ARE
CONCRETE NAILS
REFERENCED BY
IRON PINS

THIS SURVEY MADE FOR
EMANUEL MULLET

I CERTIFY THIS SURVEY
TO BE CORRECT TO THE
BEST OF MY KNOWLEDGE
COMPLETED 9-22-70

90219
REC'D: September 29, 1970
AT 2:02 O'CLOCK PM
RECORDED: September 29, 1970
HOLMES CO. OHIO VOL. 5 PG. 54
FEE: \$11.22
Richard Casares RECORDER

Ray W. Gasbarre
RAY W. GASBARRE P.S. 4153
R.W. GASBARRE & ASSOC.
P.O. BOX 44
WOOSTER, OHIO

○ - IRON CORNERS FOUND
● - IRON CORNERS SET