

- — Iron Pin Found
- — Iron Pin Set
- — Fence Post

N

Scale: 1" = 100'


Lot No. 12
 FIRST QUARTER
 WALNUT CREEK TOWNSHIP
 T-9, R-5
 HOLMES COUNTY
 OHIO

Survey for: Moses J. Hostetler, grantor
 Jonas D. Miller, grantee
 August 1973

I certify this survey to be correct
 to the best of my knowledge.

George C. Mullet

Reg. Sur. # 5796
 GEORGE C. MULLET
 Engineer & Land Surveyor
 4632 WILSON DRIVE
 WOODSTER, OHIO 44681

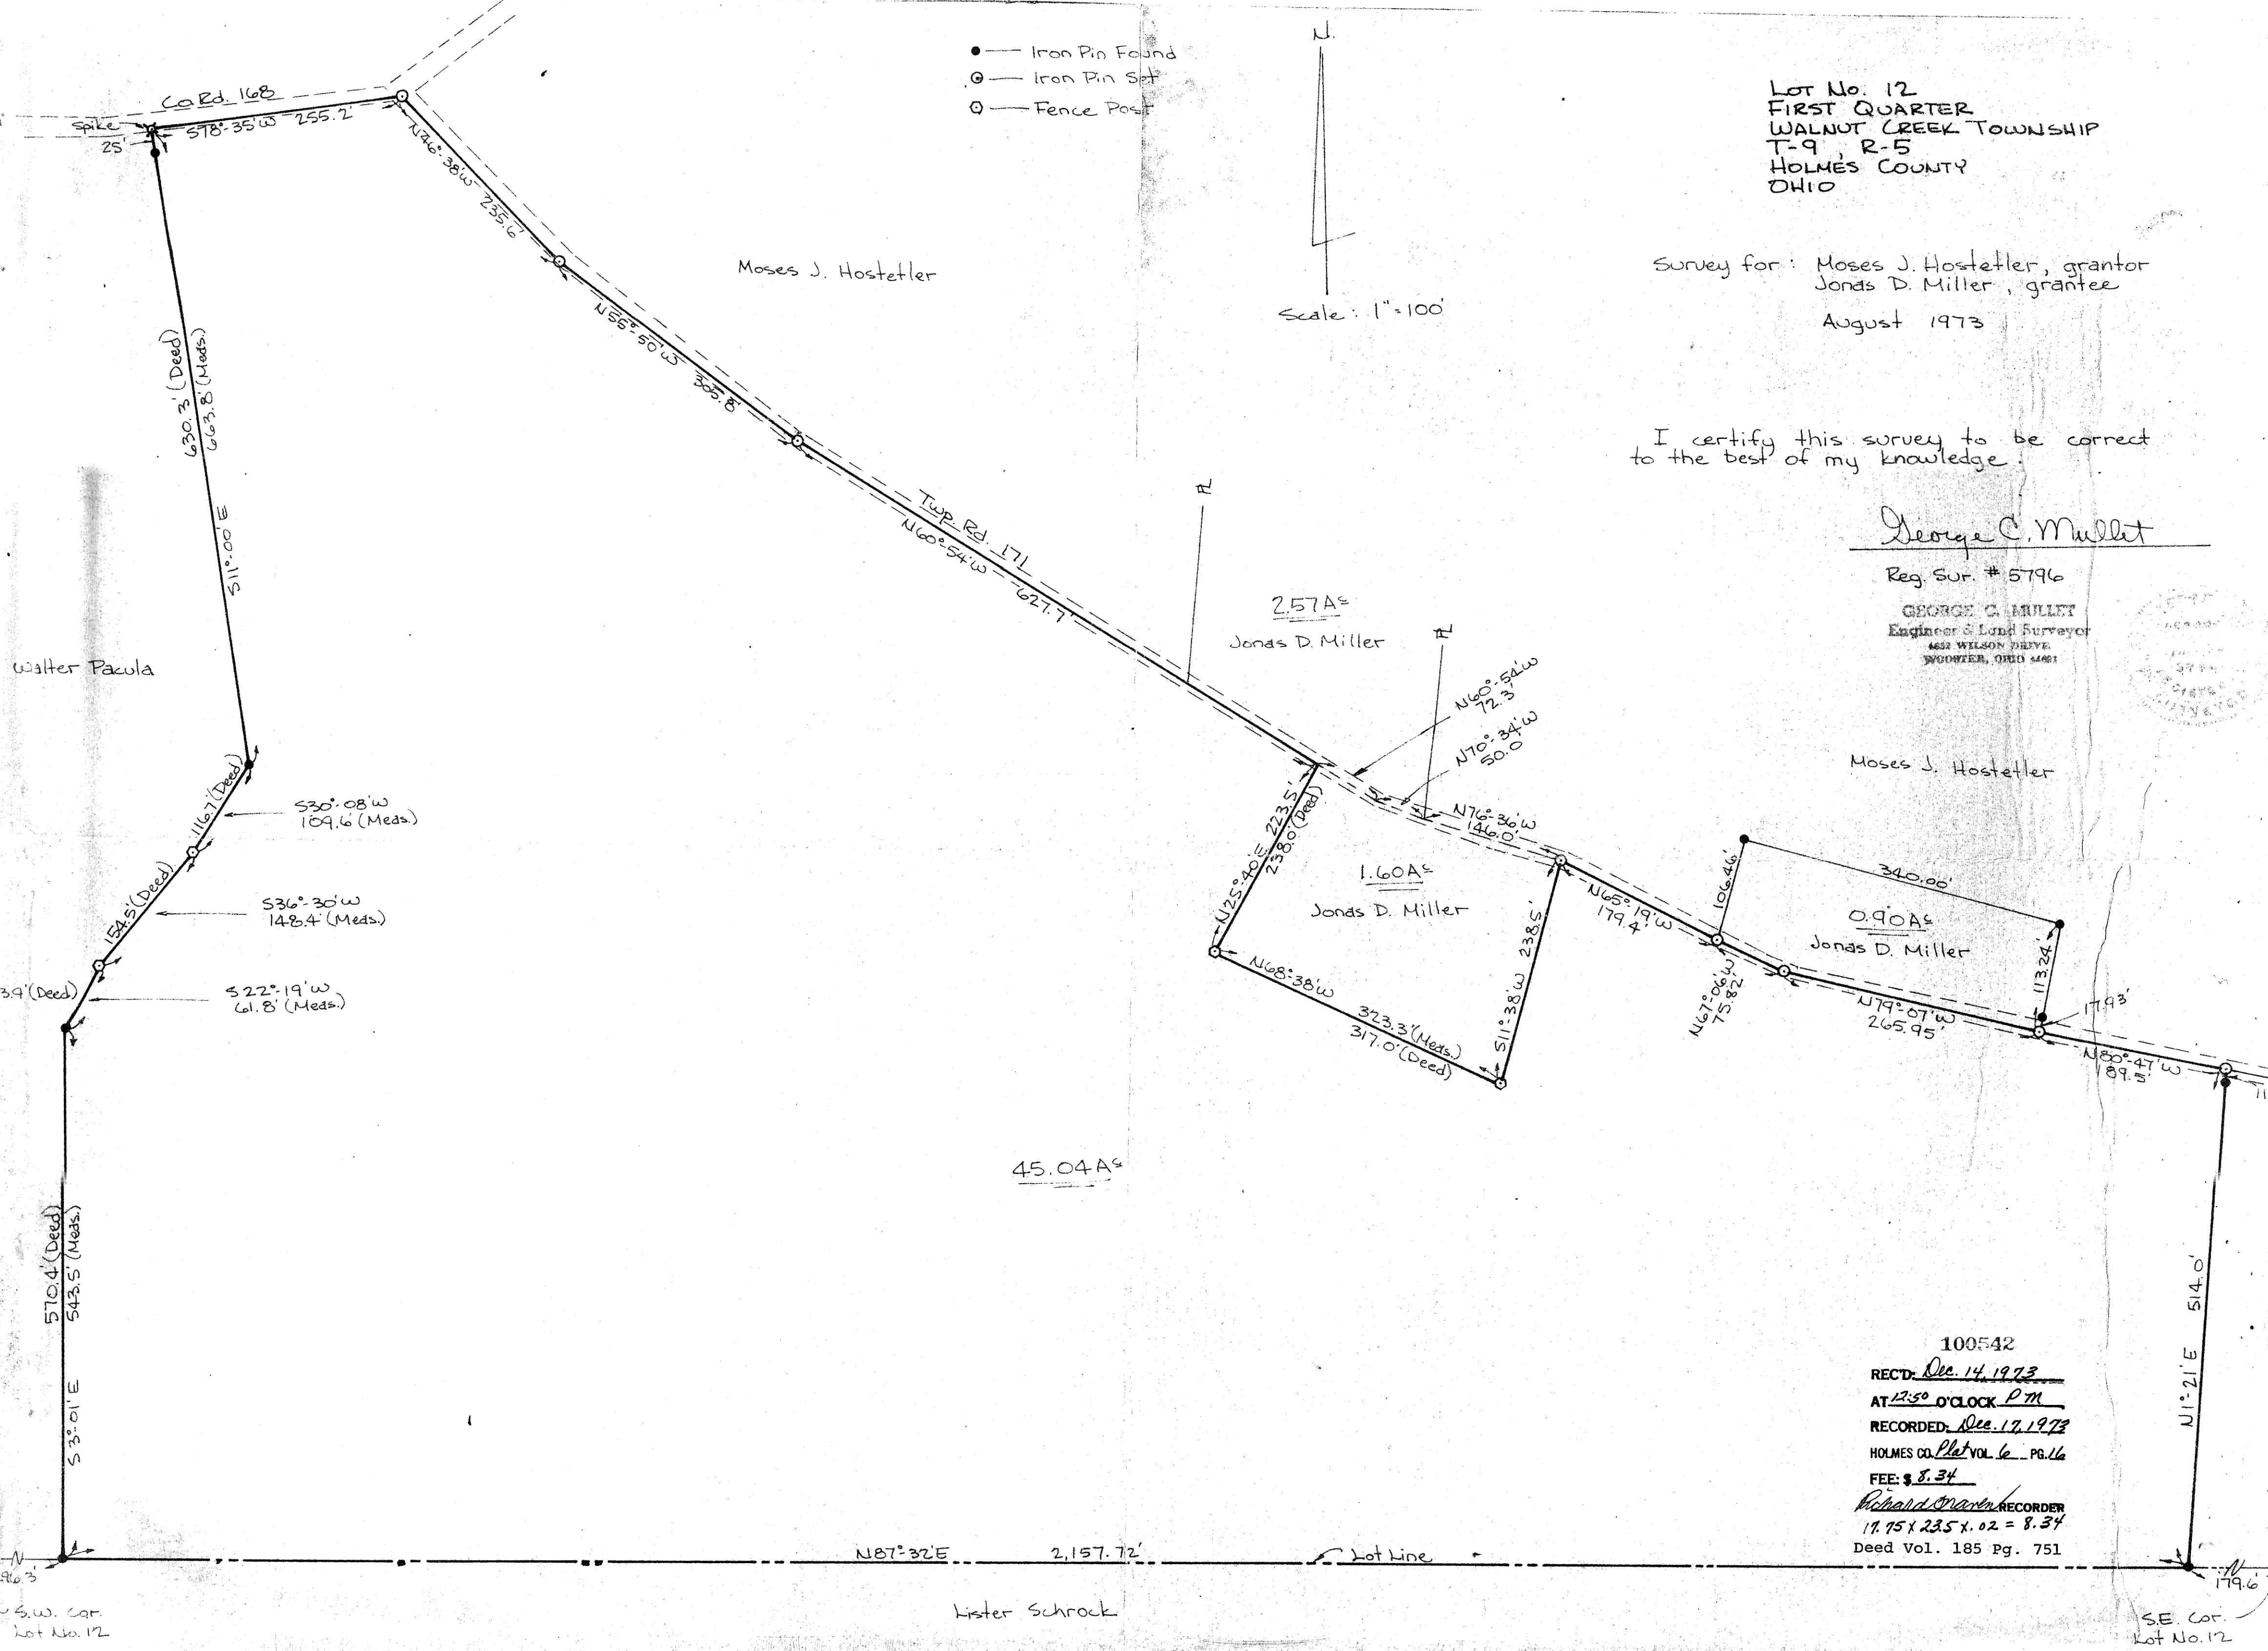

Walter Pacola

Moses J. Hostetler

Jonas D. Miller

Jonas D. Miller

Jonas D. Miller

Lister Schrock

100542
 REC'D: Dec. 14, 1973
 AT: 12:50 O'CLOCK P.M.
 RECORDED: Dec. 17, 1973
 HOLMES CO. Plat Vol. 6 PG. 16
 FEE: \$ 8.34
 Richard W. ... RECORDER
 17.75 x 23.5 x .02 = 8.34
 Deed Vol. 185 Pg. 751

S.W. Cor. Lot No. 12

S.E. Cor. Lot No. 12