


BEING PART OF: LOT 5 & 6
 SEC. _____
 QUAR. 4TH
 T 9 N. R 9 W
 TWP. KNOX
 COUNTY HOLMES

THE COSHOCTON LAND SURVEYING SERVICE
 233 S. FOURTH ST. COSHOCTON, OHIO 43812
 PHONE: 614-622-4545

SURVEY FOR: H. CLARK

DATE: 7/73

SCALE: 1" = 200'

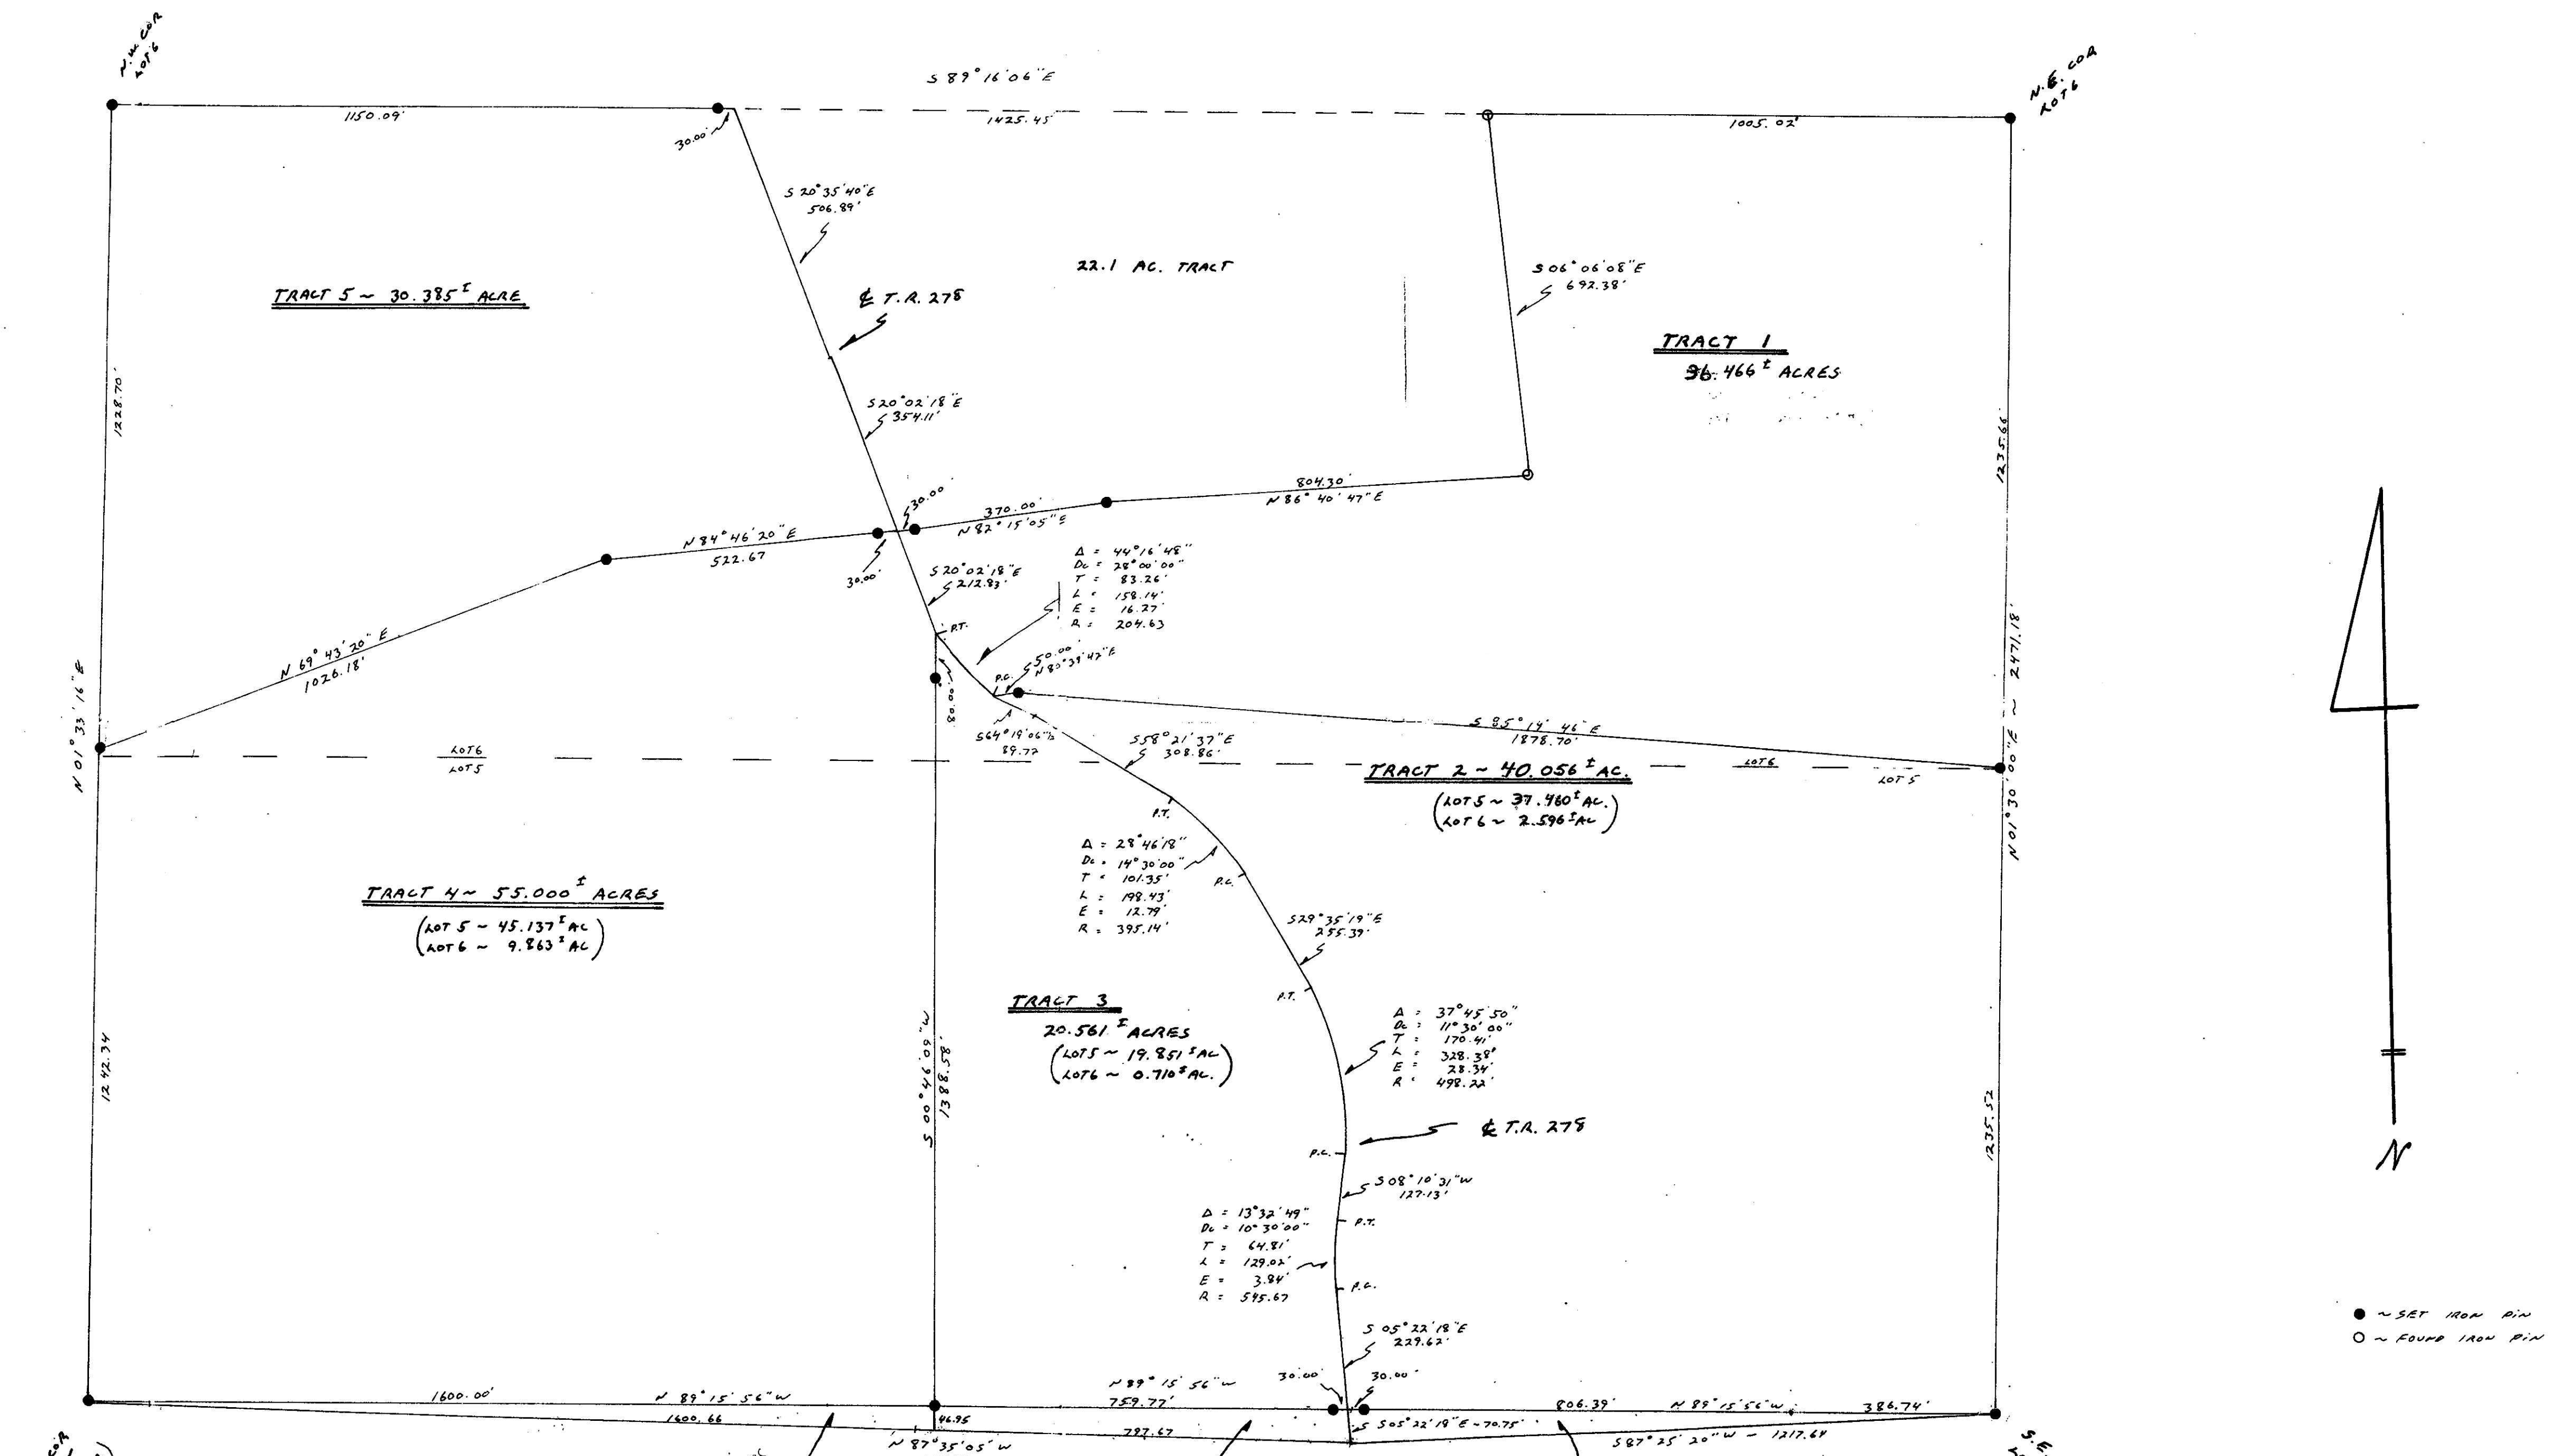

S.W. COR
 LOT 5
 (L.S. & C.O.)

INDEXED
 101526
 REC'D 26/1974
 AT 3:32 P.M. R. 22
 RECORDED 29/1974
 HOLMES CO. REC. NO. 6 PG. 26
 FEE 13.86
 RECORDED
 31x33 (18.9)

Vol. 187 Pages 18, 20

TRACT 6 - 0.8623 AC.

TRACT 7 - 1.0674 AC.

TRACT 8 - 0.9877 AC.

I HEREBY CERTIFY THE ABOVE PLAT TO BE CORRECT TO THE BEST OF MY KNOWLEDGE AND BELIEF.

James V. Gute
 REGISTERED SURVEYOR
 REGISTERED ENGINEER



REVISED 3/74 TO SHOW TRACTS 6-8

REVISED TRACTS 1 & 2 7/20/73