



REC'D: 102772
 AT 1:10 D'CLOCK PM
 RECORDED: Sept 6, 1974
 HOLMES CO. Plat No. 6 PG. 37
 FEES 3.90
 Edward Graham REGISTER

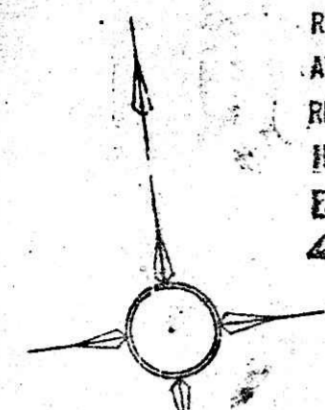

11 x 14

Note: Depth of Lots 1, 2, 3, 4, 5, 6, 7 increased and Lot 23-A, added May 21, 1957
 Revision by William Sellner
 Reg. Sur. No. 3915

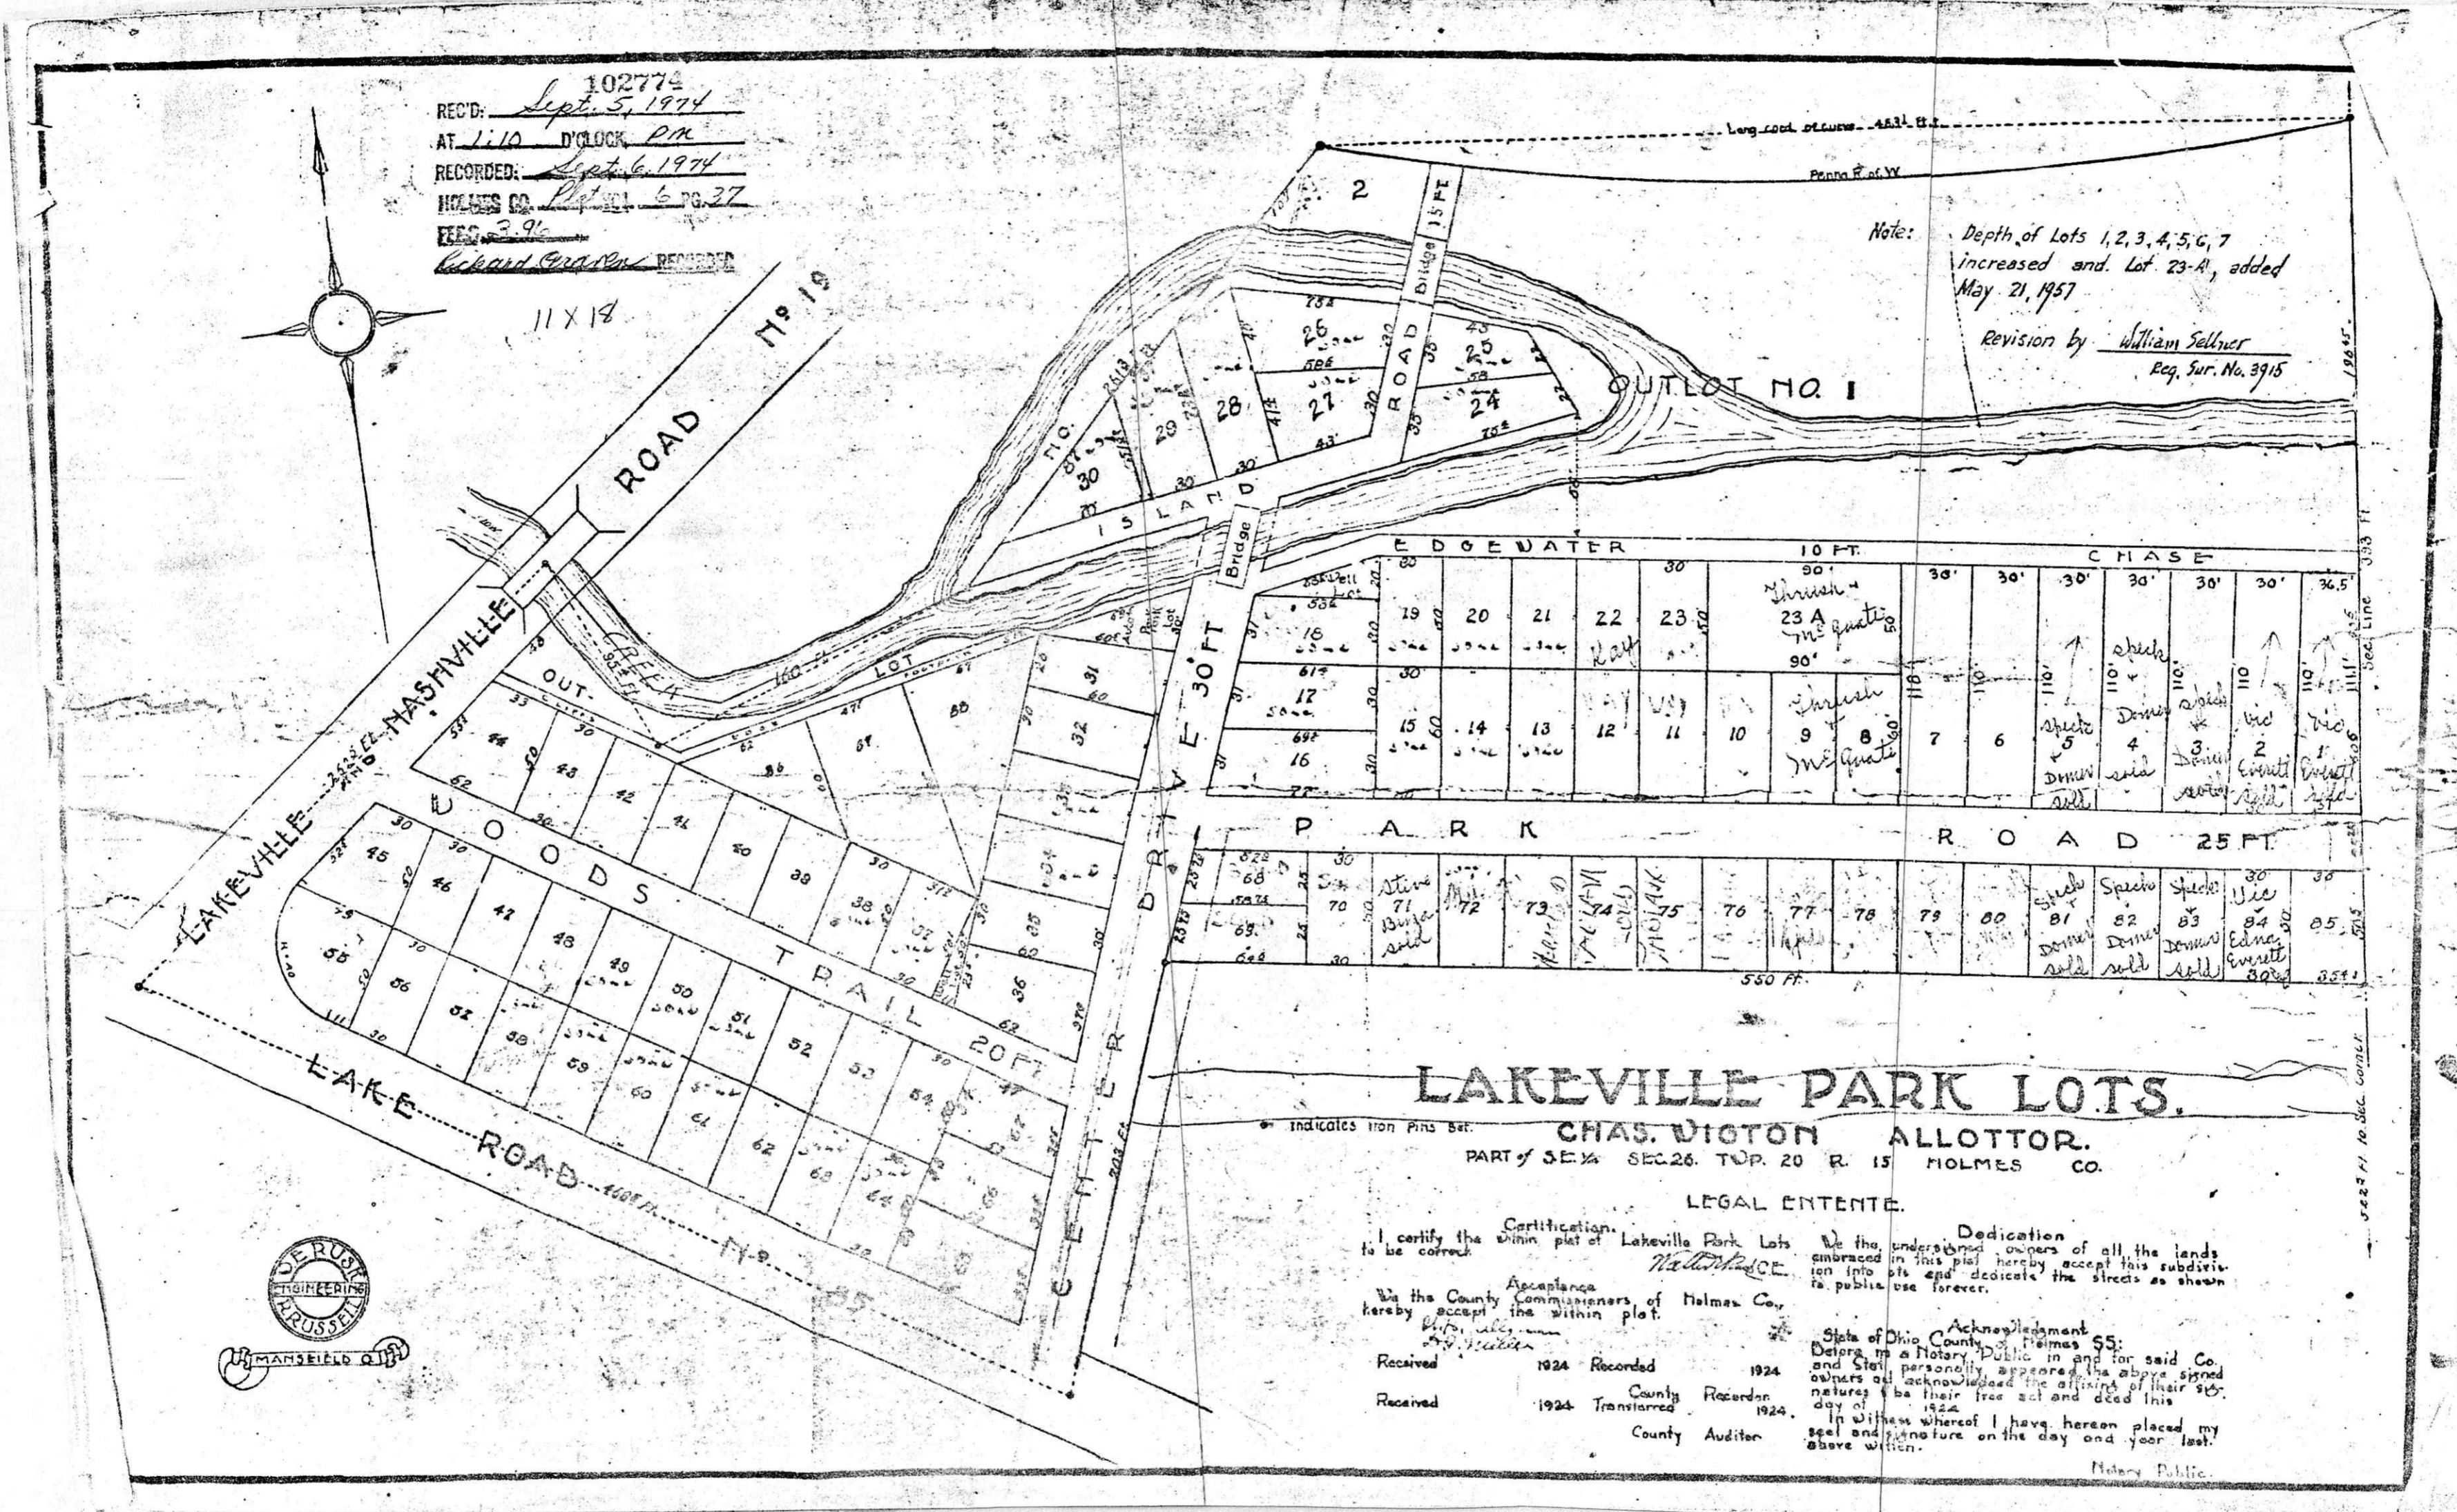

LAKEVILLE PARK LOTS.

CHAS. VIGTON ALLOTOR.
 PART of SE 1/4 SEC. 26, T. 20 R. 15 HOLMES CO.

LEGAL ENTENTE.

Certification:
 I certify the within plat of Lakeville Park Lots to be correct.
 Notary Public

Acceptance:
 We the County Commissioners of Holmes Co. hereby accept the within plat.
 Received 1924 Recorded 1924
 Received 1924 Transferred 1924
 County Auditor

Dedication:
 We the undersigned owners of all the lands embraced in this plat hereby accept this subdivision into lots and dedicate the streets as shown to public use forever.

Acknowledgment:
 State of Ohio, Holmes Co. SS: Debra M. a Notary Public in and for said Co. and Stella personally appeared the above signed owners and acknowledged the affixing of their sig. nature to be their free act and deed this day of 1924.
 In witness whereof I have hereon placed my seal and signature on the day and year last above written.
 Notary Public.

