
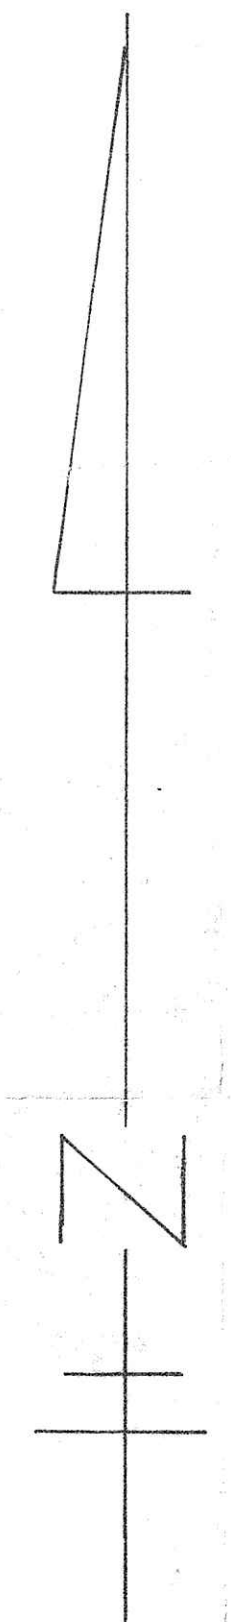


BEING PART OF: LOT 24
 SEC. 24
 QUAR. 4th
 T&N. R9 W U.S.M.L.
 TWP. Richland
 COUNTY Holmes

THE COSHOCTON LAND SURVEYING SERVICE
 233 S. FOURTH ST. COSHOCTON, OHIO 43812
 PHONE: 614-622-4545

SURVEY FOR: Bob Gandee
 (Stout Realty)
 DATE: December 1973
 (Revised January 1974)
 SCALE: 1" = 200'

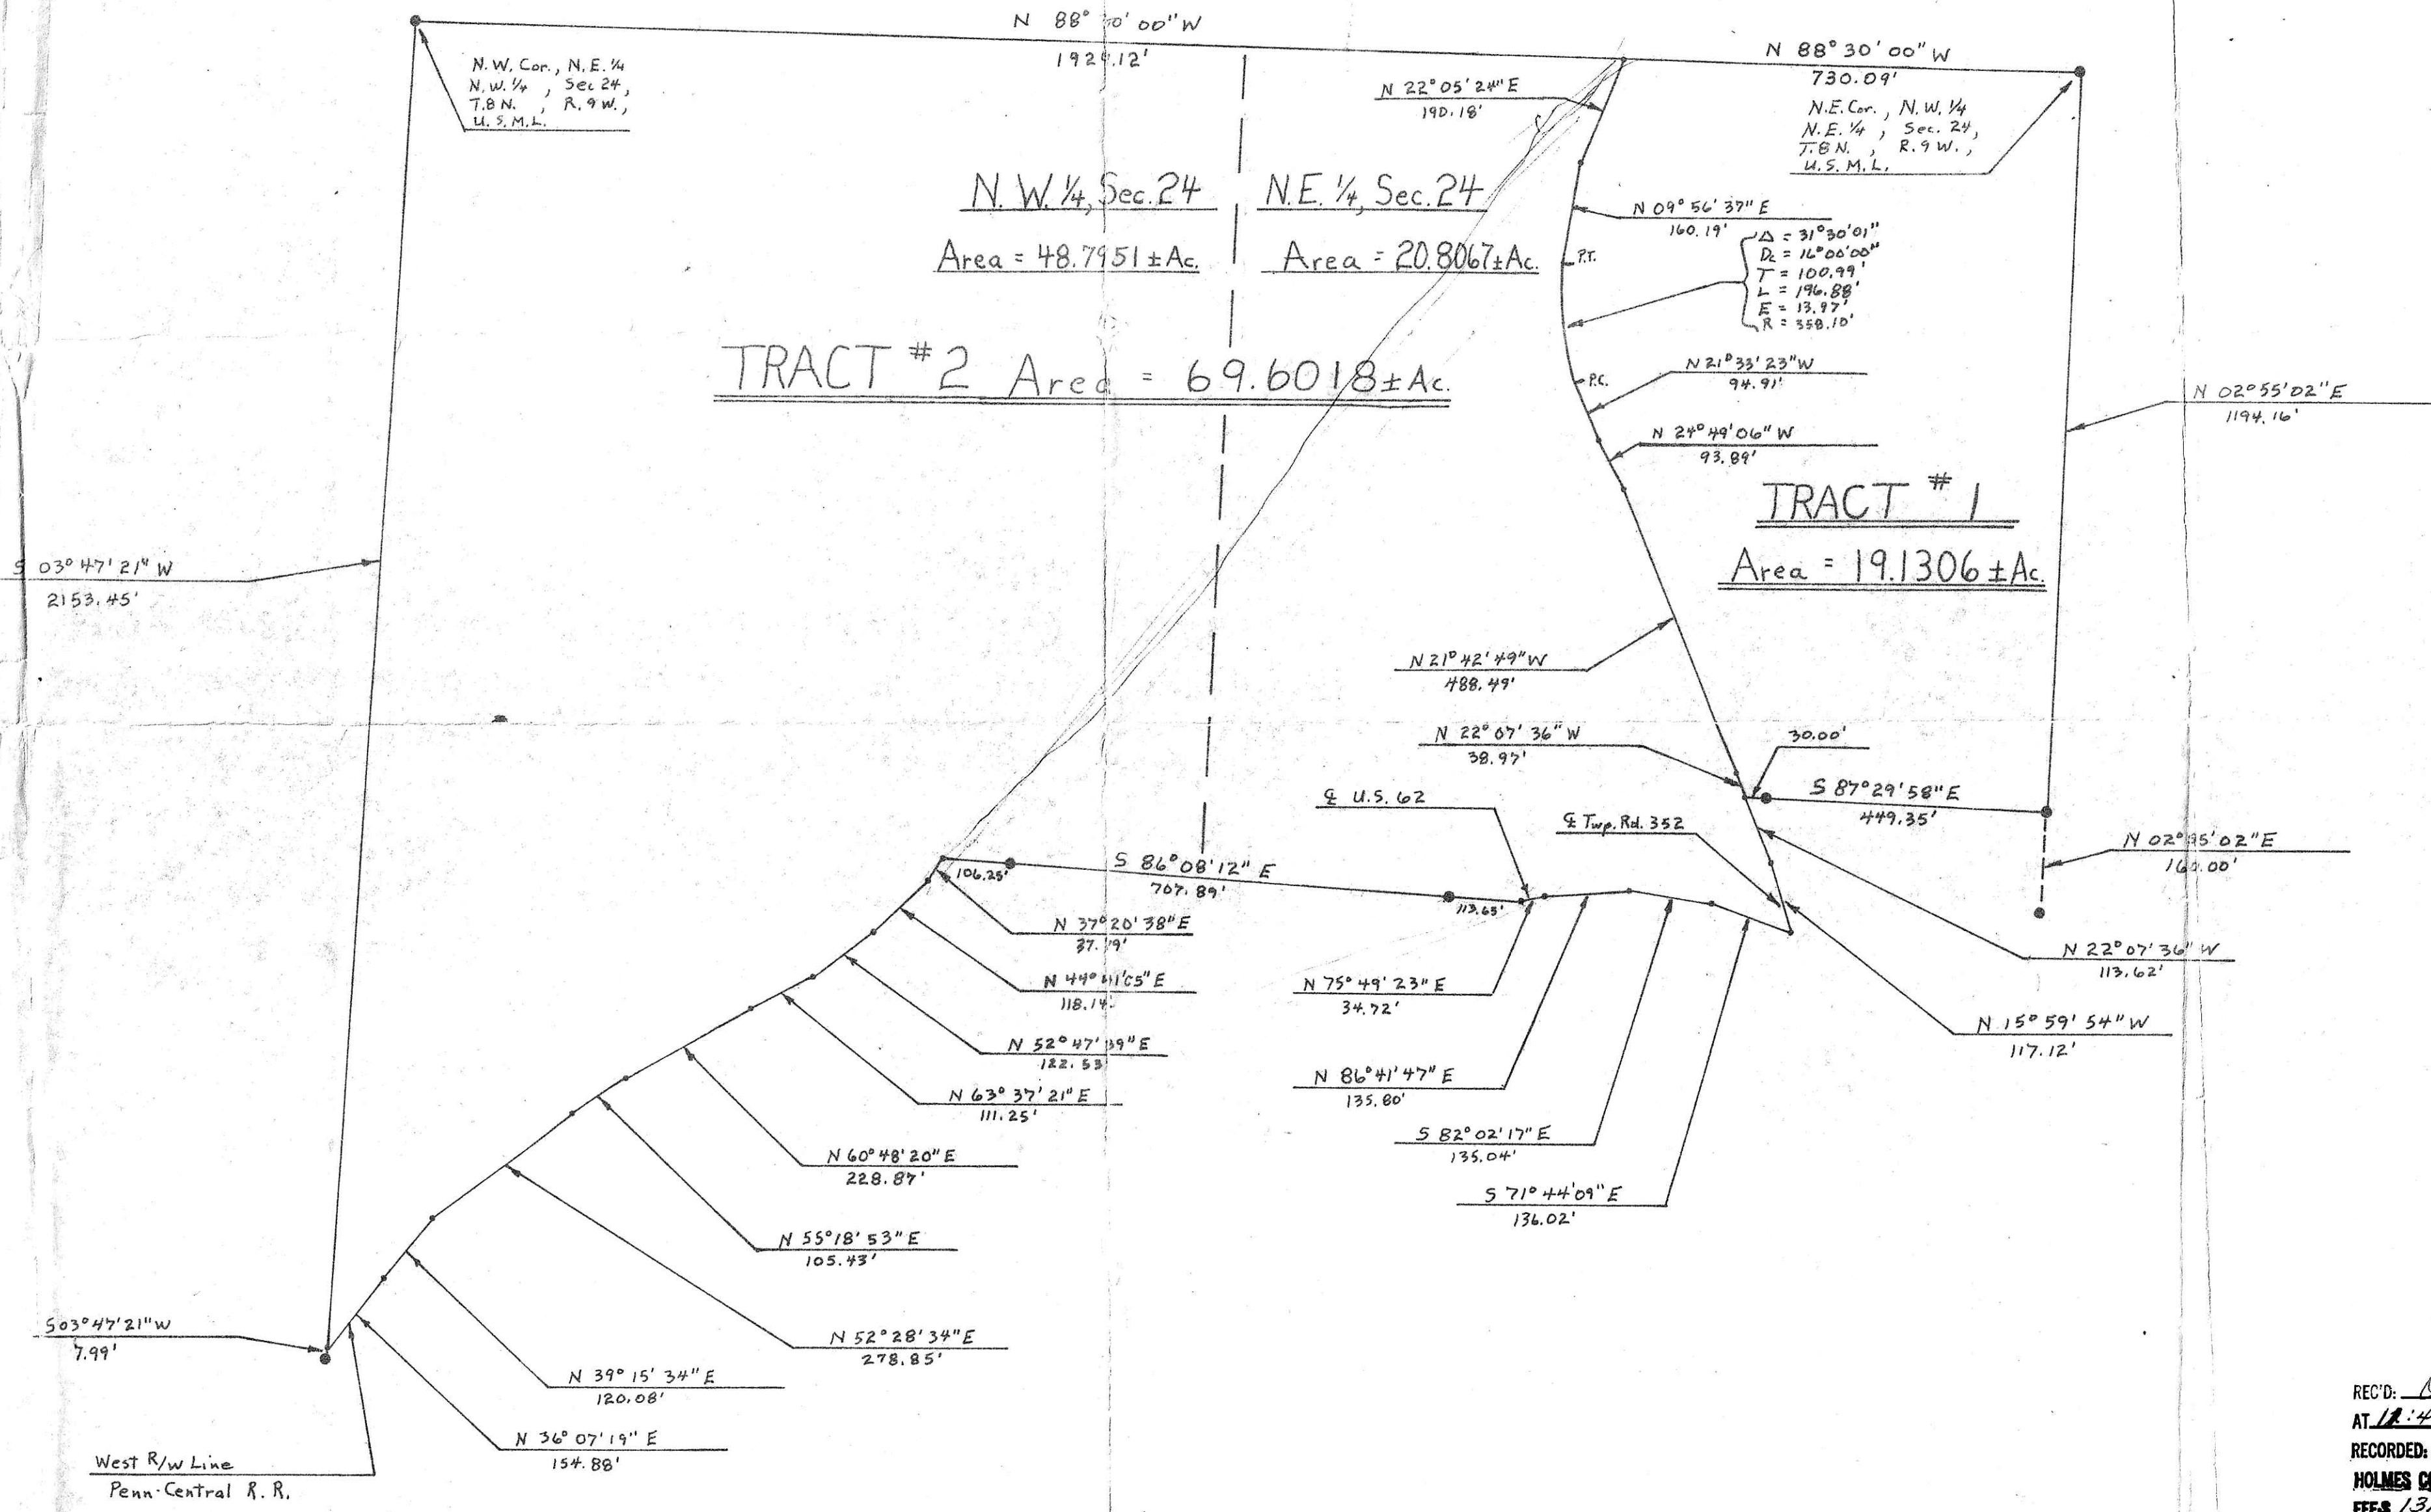

103109

REC'D: Oct. 8, 1974
 AT 12:40 O'CLOCK PM
 RECORDED: Oct. 8, 1974
 HOLMES CO. Plat VOL. 6 PG. 40
 FEES 13.86
Richard Strawn RECORDER
 DEED VOL. 189 PAGE 939

I HEREBY CERTIFY THE ABOVE PLAT TO BE CORRECT TO THE BEST OF MY KNOWLEDGE AND BELIEF.

Jim Gute
 REGISTERED SURVEYOR - 5935
 REGISTERED ENGINEER

