


REC'D: Dec. 18, 1974
AT 2:01 D'CLOCK PM
RECORDED: Dec. 19, 1974
HOLMES CO. Plat VOL. 6 PG. 47
FEES 3.20
Richard Graves RECORDER
Deed Vol. 189-Pg. 422 10x16

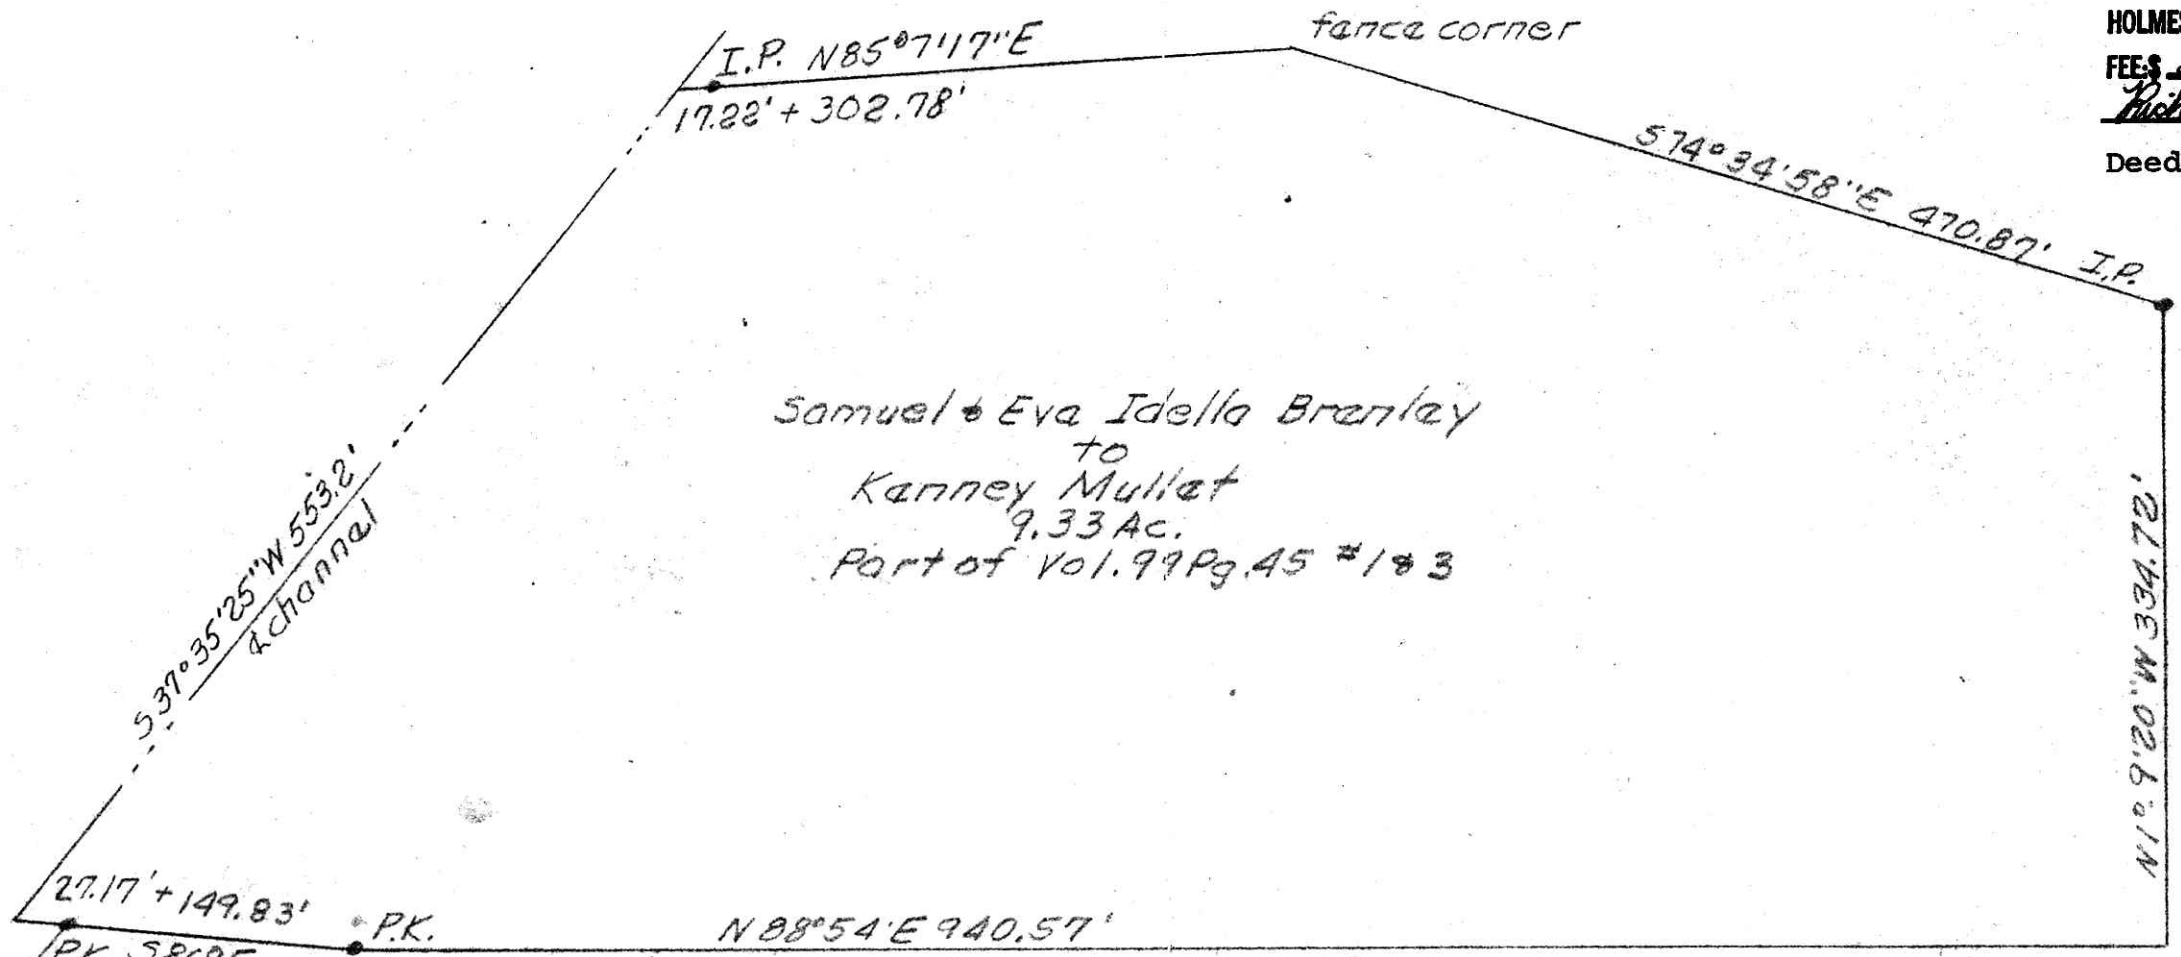


Samuel & Eva Idella Branley
to
Kerney Mullet
9.33 Ac.
Part of Vol. 99 Pg. 45 #1 & 3

N106°W

From Stone to P.K. it is
N49°31'20\"E 69.9', N7°42'20\"E 183.96'
N28°11'40\"E 198.97', N26°22'20\"E 423.81'
N10°12'20\"E 316.25', N19°50'20\"E 253.96'
& N53°8'20\"E 140.23'.

Stone at S.W. CORNER
NW 1/4 of SW 1/4 S25
T8N R5W

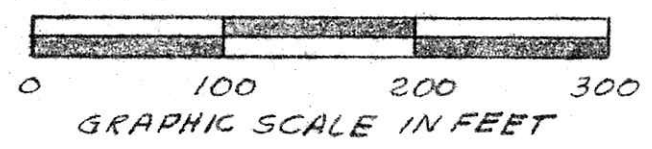

PLAT OF 9.33 ACRE TRACT
NW 1/4 S25, T8N, R5W of
Clark Township, Holmes County,
Ohio

Robert L. Kasner, P.S. 5193 P.E. 28820



John W.