


BEING PART OF: LOT 6 + 3/
 SEC 6 + 3/
 QUAR R3W
 T10N R3W
 TWP WASHINGTON TWP
 COUNTY HOLMES, COLUMBIANA NORTH OF TWP 10 R 3

THE COSHOCTON LAND SURVEYING SERVICE
 233 S. FOURTH ST.
 COSHOCTON, OHIO 43812
 PHONE: 614-622-4545

SURVEY FOR: L.I.D.C.
 DATE: 7/73
 SCALE: 1" = 200'

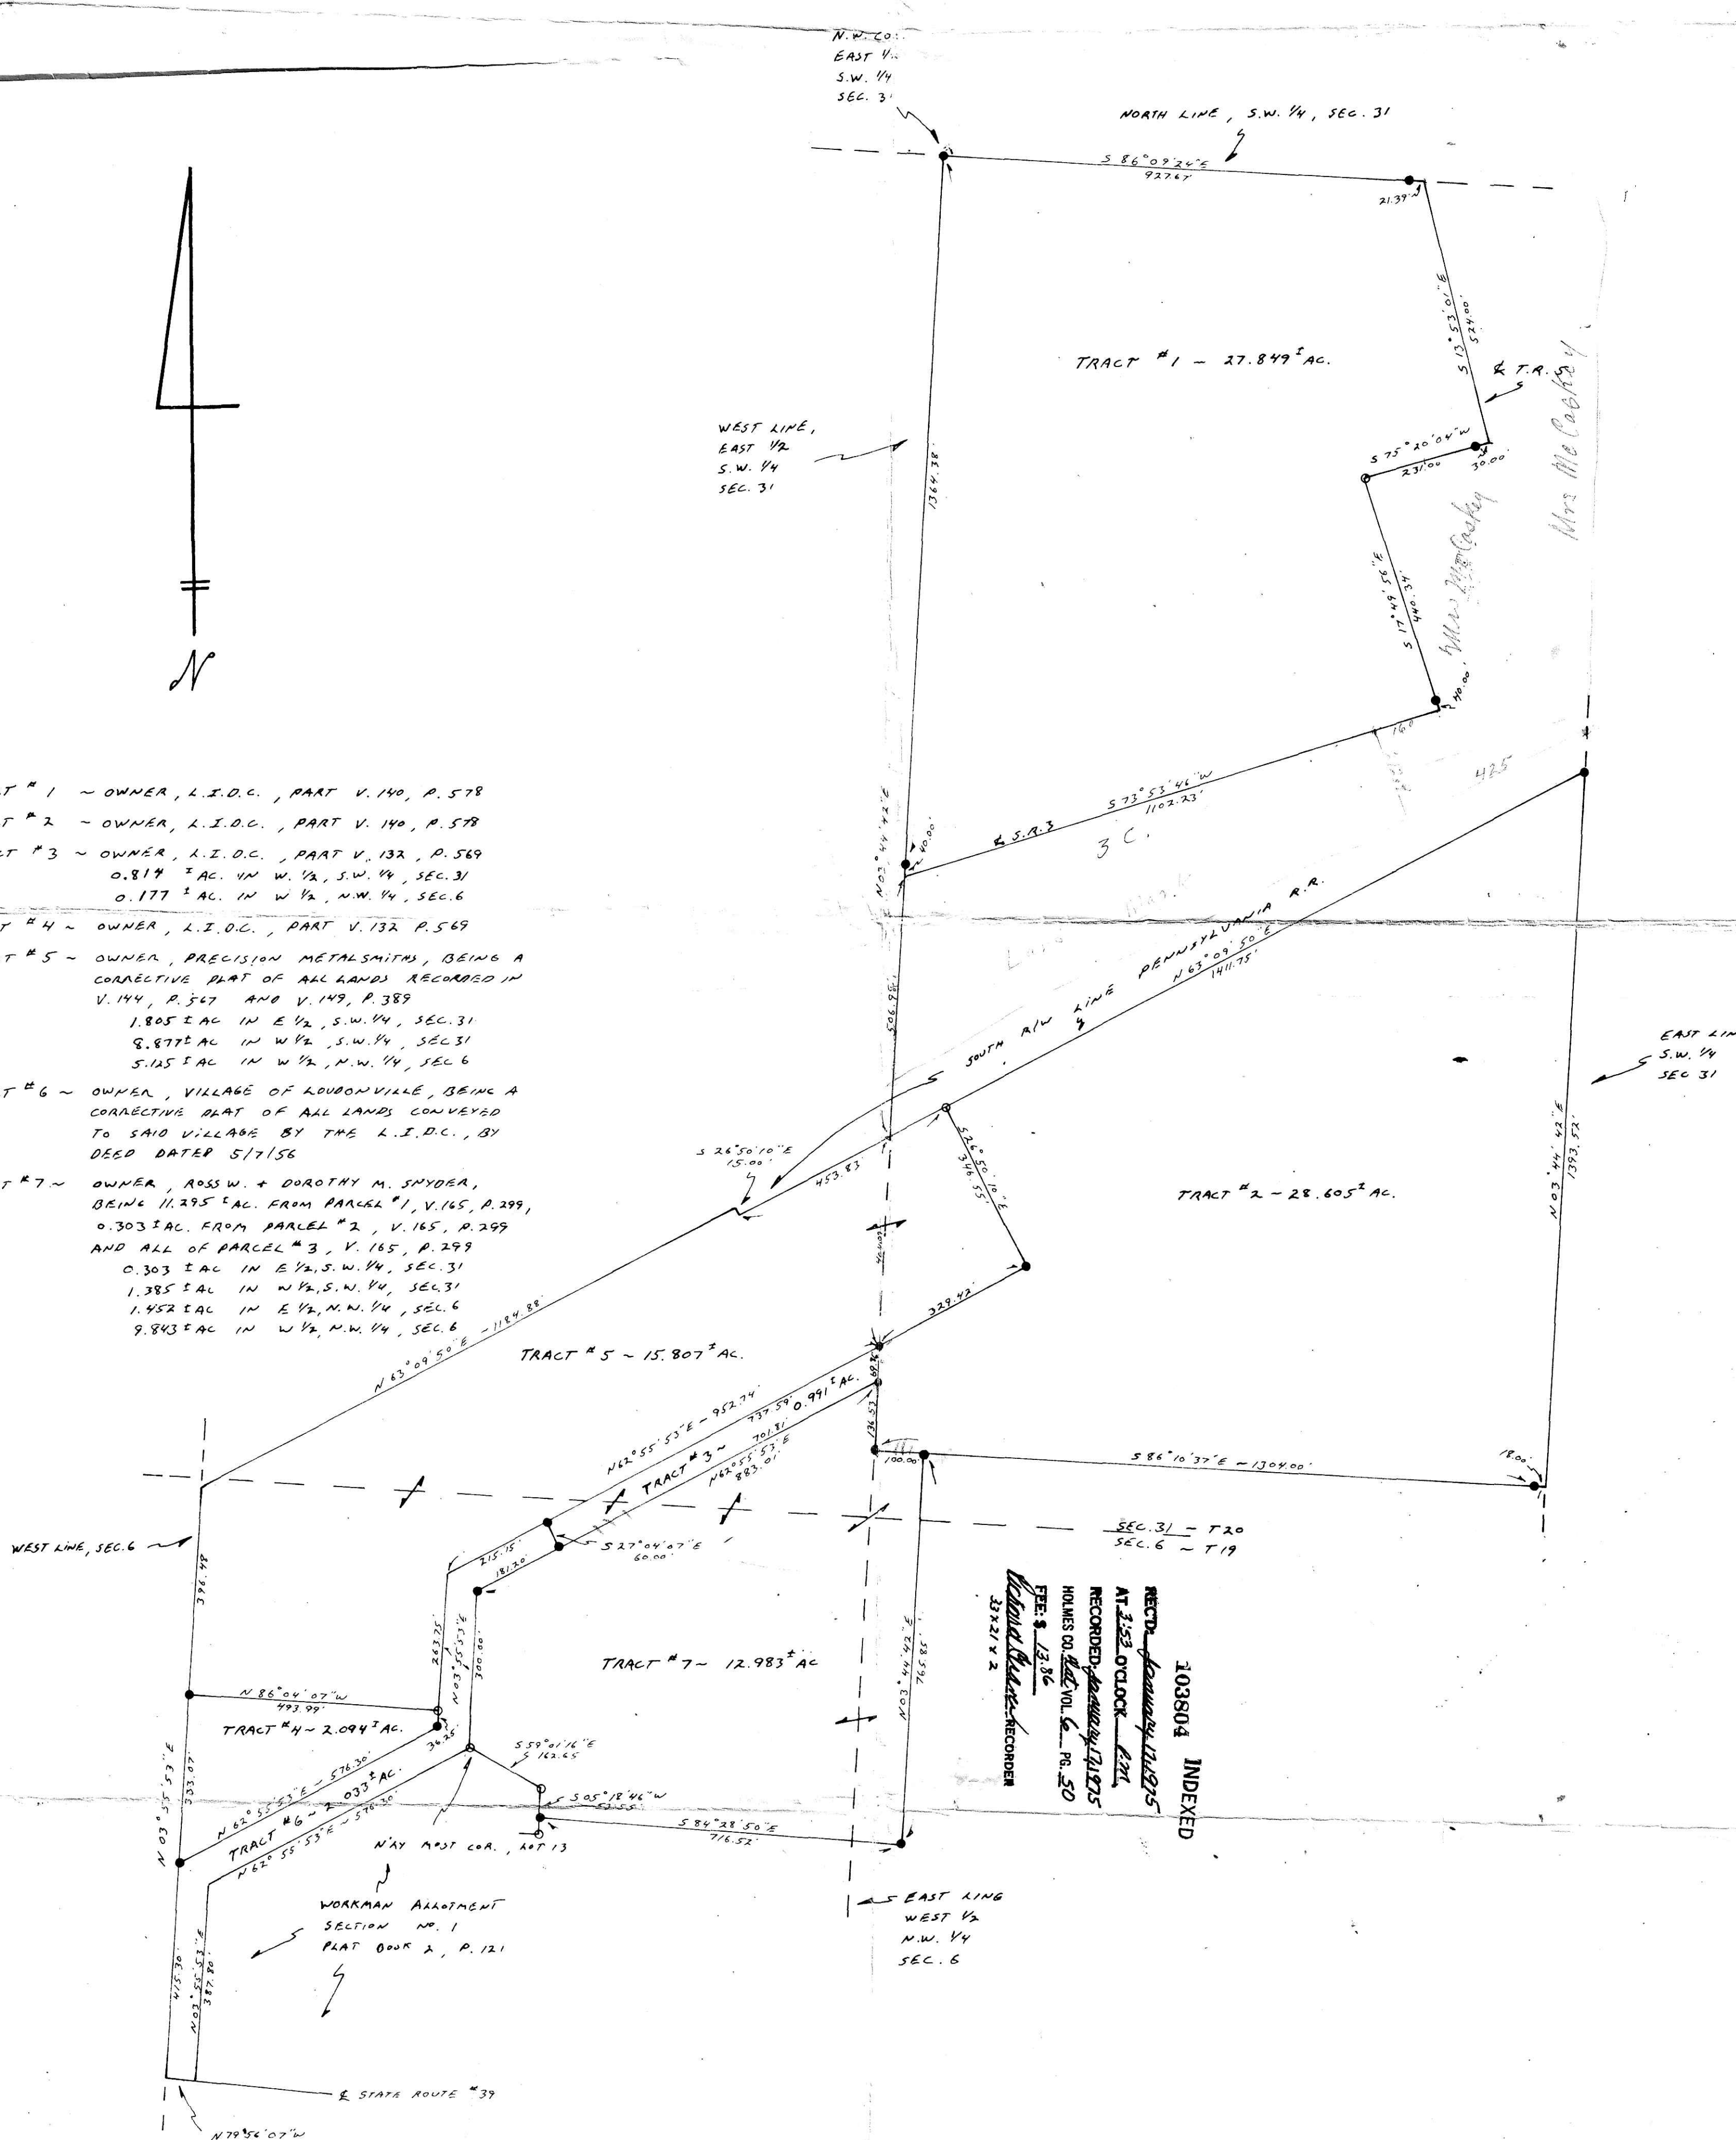

- TRACT #1 ~ OWNER, L.I.D.C., PART V. 140, P. 578
- TRACT #2 ~ OWNER, L.I.D.C., PART V. 140, P. 578
- TRACT #3 ~ OWNER, L.I.D.C., PART V. 132, P. 569
- TRACT #4 ~ OWNER, L.I.D.C., PART V. 132, P. 569
- TRACT #5 ~ OWNER, PRECISION METALSMITHS, BEING A CORRECTIVE PLAT OF ALL LANDS RECORDED IN V. 144, P. 367 AND V. 149, P. 389
- TRACT #6 ~ OWNER, VILLAGE OF LOURONVILLE, BEING A CORRECTIVE PLAT OF ALL LANDS CONVEYED TO SAID VILLAGE BY THE L.I.D.C., BY DEED DATED 5/7/56
- TRACT #7 ~ OWNER, ROSS W. + DOROTHY M. SHYDER, BEING 11.295[±] AC. FROM PARCEL #1, V. 165, P. 299, 0.303[±] AC. FROM PARCEL #2, V. 165, P. 299 AND ALL OF PARCEL #3, V. 165, P. 299

I HEREBY CERTIFY THE ABOVE PLAT TO BE CORRECT TO THE BEST OF MY KNOWLEDGE AND BELIEF.

REGISTERED SURVEYOR - 5835
 REGISTERED ENGINEER - 37405