


103925

INDEXED

RECTD: February 10, 1975
 AT 9:36 O'CLOCK a.m.
 RECORDED: Feb. 10, 1975
 HOLMES CO. PLAT VOL. 6 PG. 52
 FEE: \$ 3.74
Richard Brown RECORDER
 11x17x2
 Deed Vol. 189-Pg. 740

S.W. QUARTER
 SECTION 16
 CLARK TOWNSHIP
 T-8 ; R-4
 HOLMES COUNTY
 OHIO

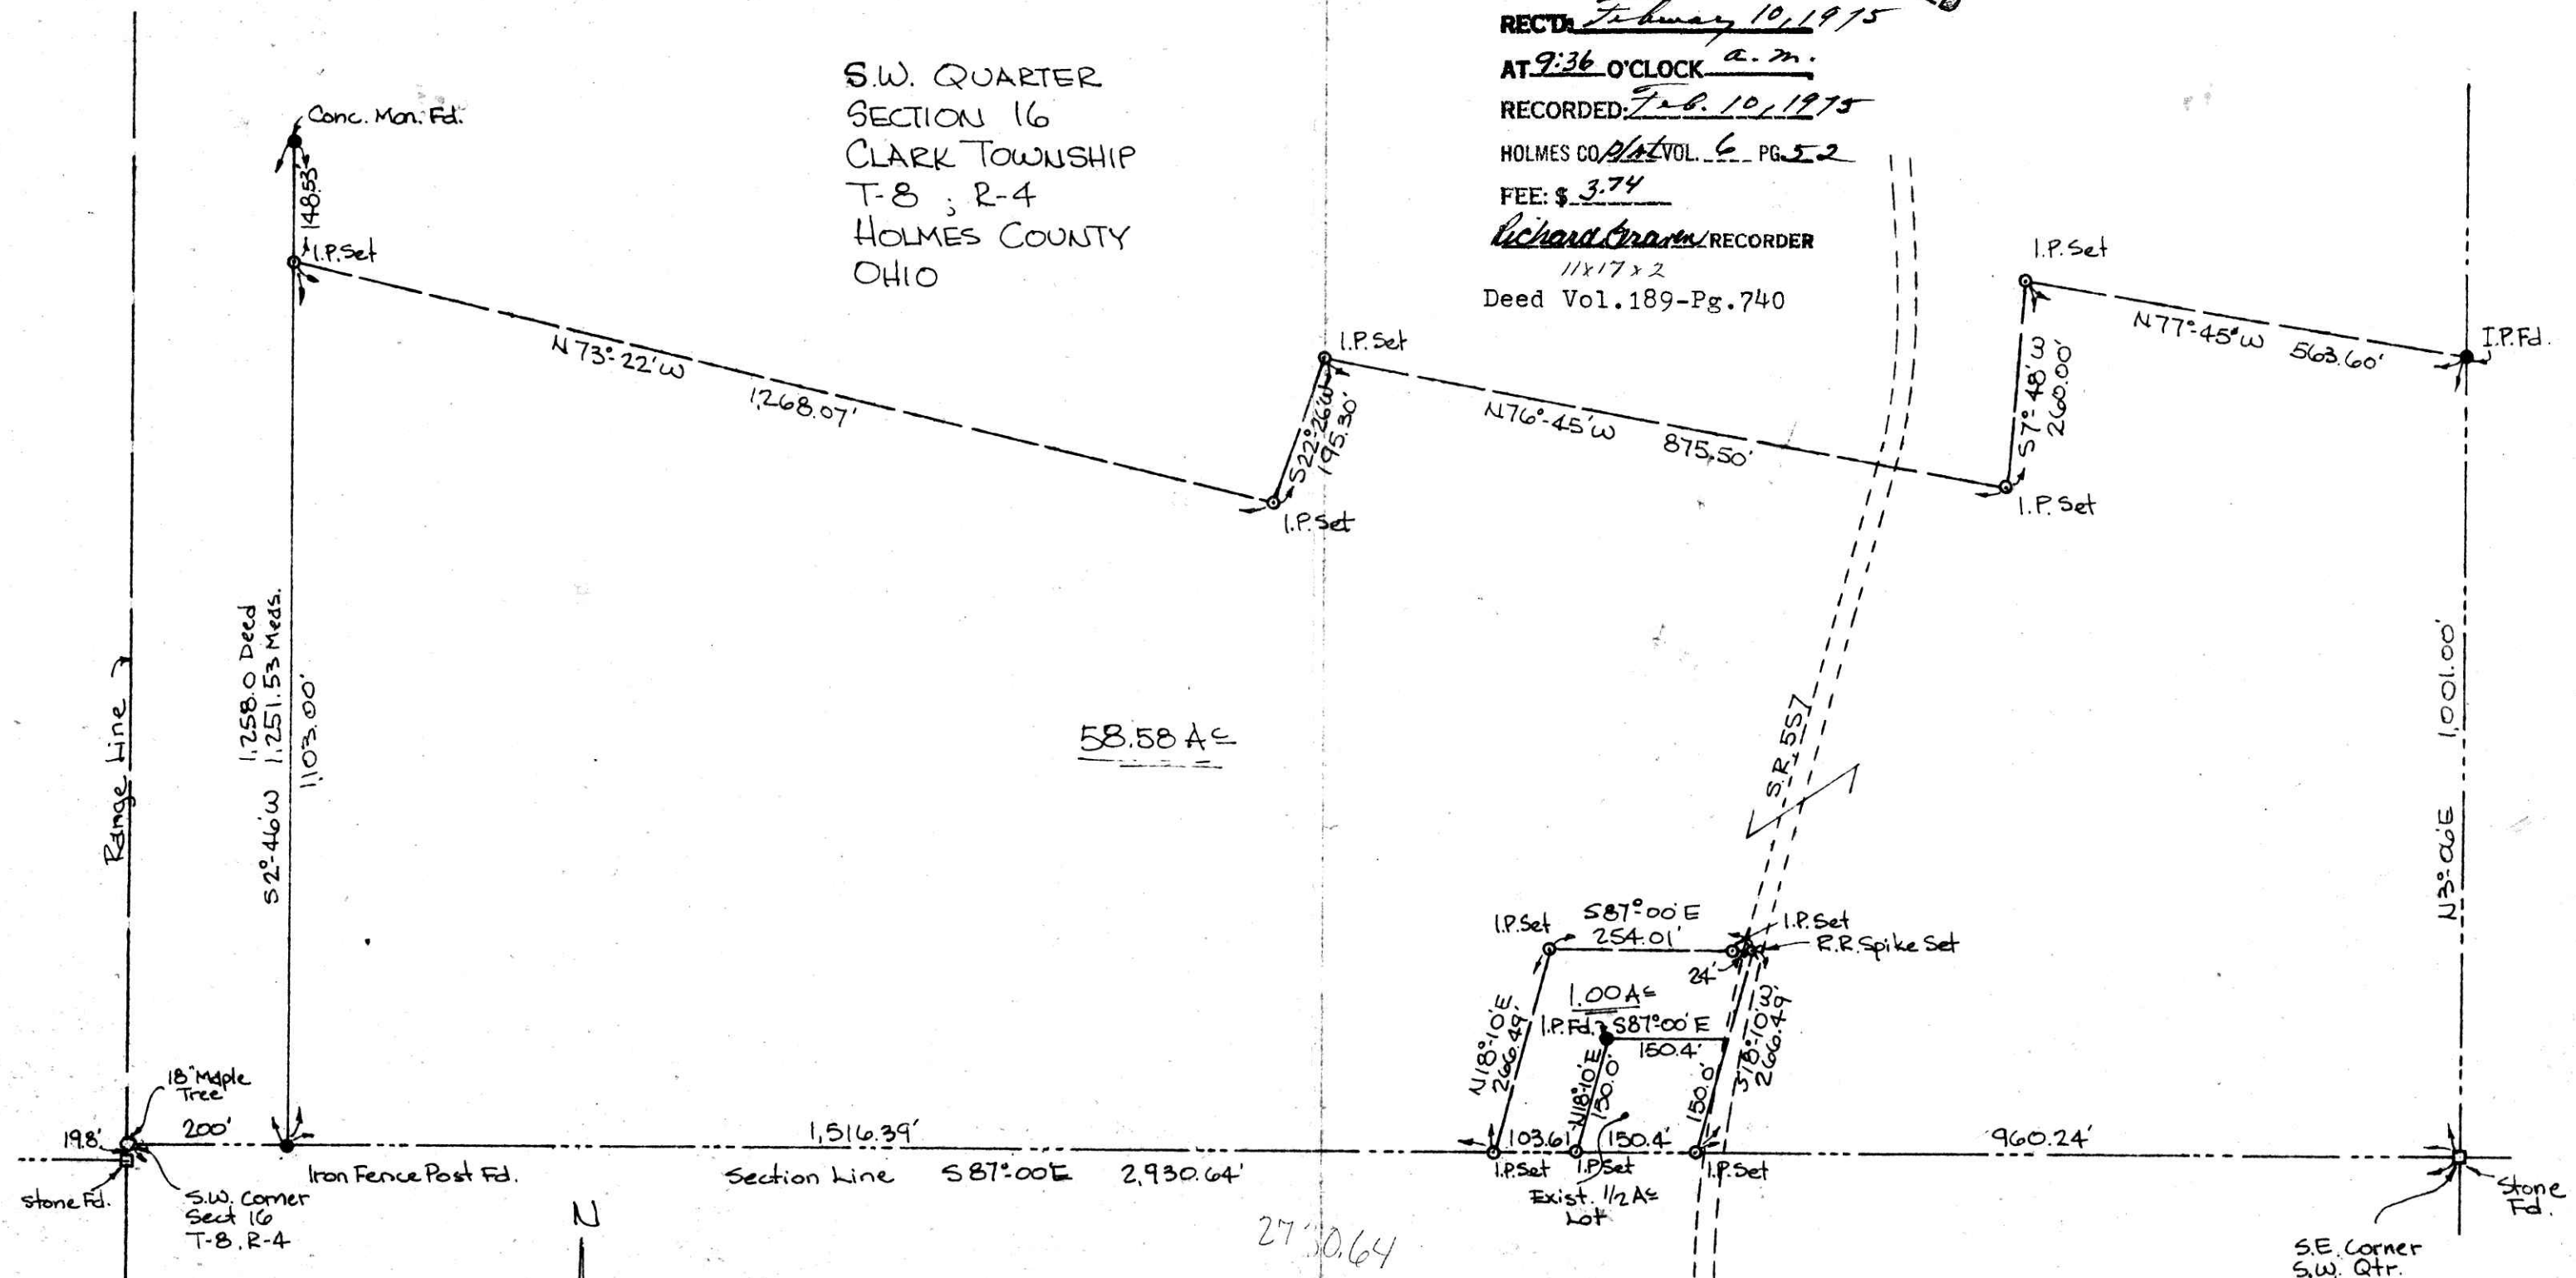

Survey for: Eli J. Troyer
 December 1974

Scale: 1" = 200'
 Ref.: Deed Vol. 98 p. 251 &
 W.T. Burkey Survey Plat
 dated June 27, 1970.

I certify this survey to be correct
 to the best of my knowledge.

George C. Mullet
 Reg. Sur. # 5796
 Wooster, Ohio



Field Book # 1 p 39
 Job No. S-33-74

MAP OFFICE COPY