


Pt. LOT 15, SECOND QTR.
 TWP. 9 RANGE 8
 AND
 SOUTHWEST PT. OF SECTION 22
 TWP. 17 RANGE 14
 MONROE TOWNSHIP
 HOLMES COUNTY, OHIO

SCALE 1"=200'
 • = I.P. FD.
 ○ = I.P. SET

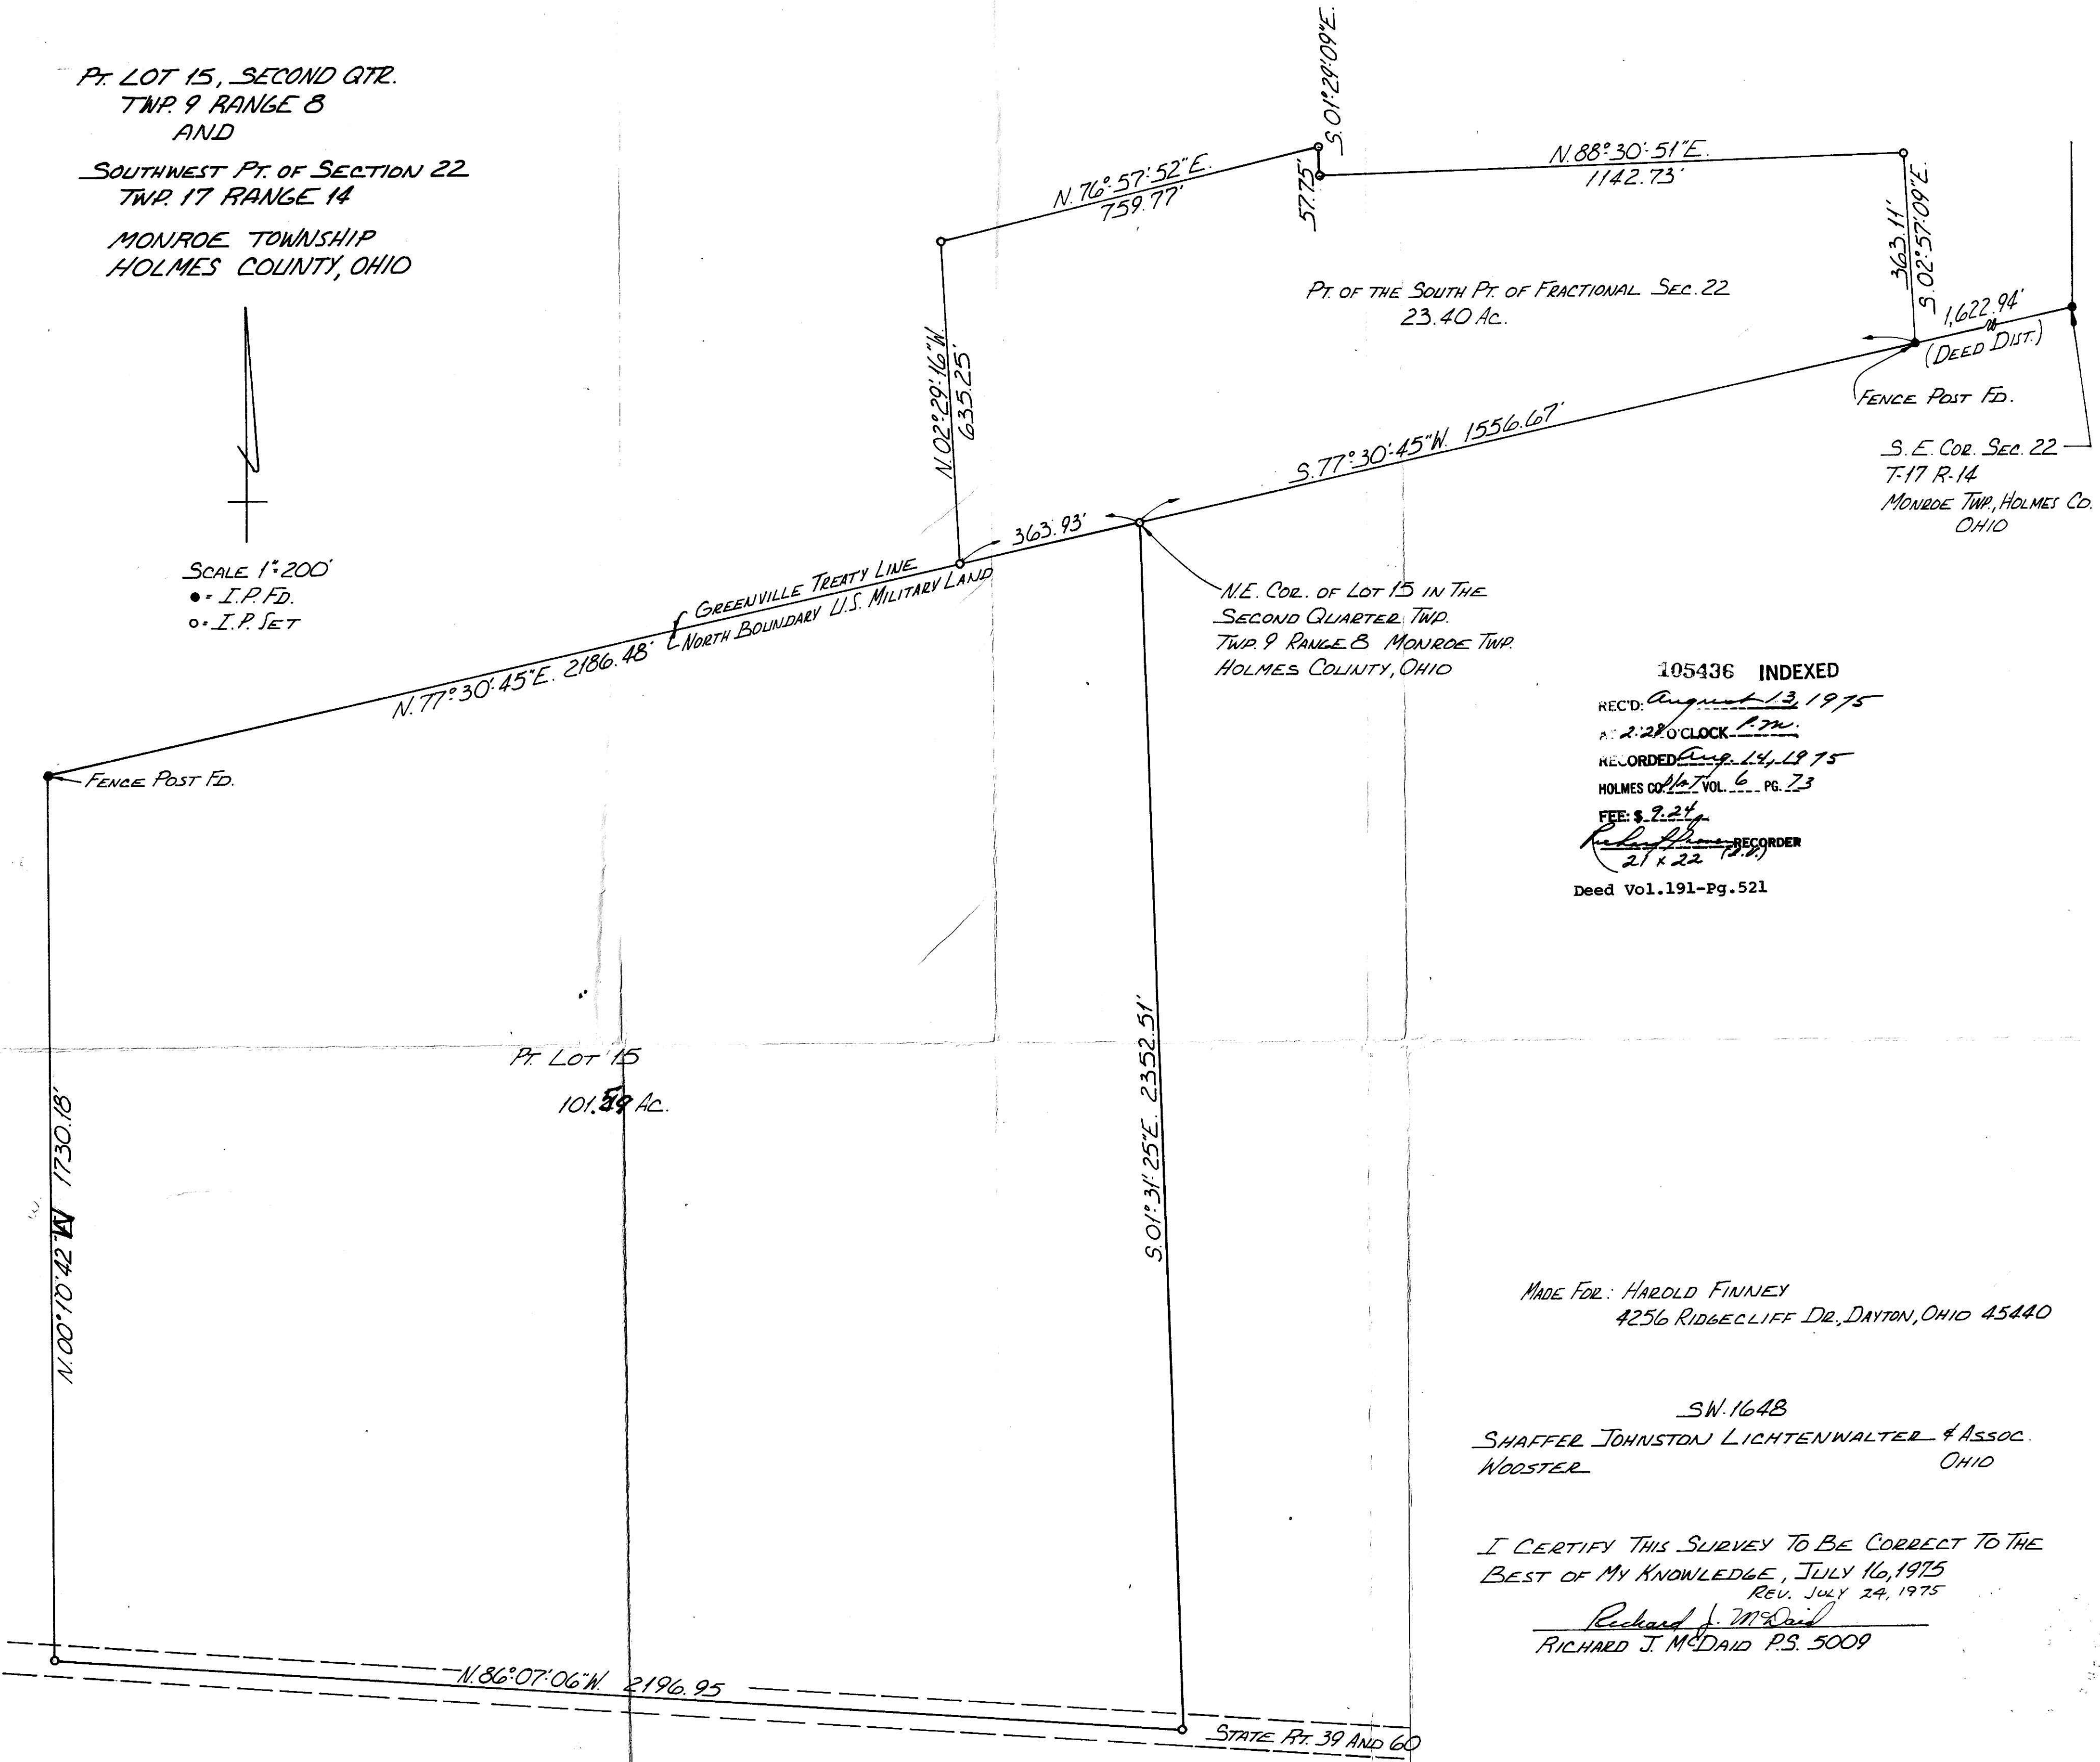

105436 INDEXED
 REC'D: August 13, 1975
 AT 2:22 O'CLOCK P.M.
 RECORDED Aug. 14, 1975
 HOLMES CO. VOL. 6 PG. 73
 FEE: \$ 9.24
 Recorder
 21 x 22
 Deed Vol. 191-Pg. 521

MADE FOR: HAROLD FINNEY
 4256 RIDGECLIFF DR., DAYTON, OHIO 45440

SW. 1648
 SHAFER JOHNSTON LICHTENWALTER & ASSOC.
 WOOSTER OHIO

I CERTIFY THIS SURVEY TO BE CORRECT TO THE
 BEST OF MY KNOWLEDGE, JULY 16, 1975
 REV. JULY 24, 1975
 Richard J. McDavid
 RICHARD J. McDAID P.S. 5009