

REC'D: Jan. 29, 1976

AT 2:40 CLOCK P.M.

RECORDED: Jan. 30, 1976

HOLMES CO. PLAT VOL. 6 PG. 89

FEE: \$ 4.48


Richard Borman RECORDER

Deed Vol. 193-Pg. 77

PHILIP BOREMAN SURVEY
 EAST HALF SECTION #4
 N. E. QTR. SECTION #9
 TOWNSHIP 19 RANGE 15
 WASHINGTON TOWNSHIP
 HOLMES COUNTY, OHIO
 COMPLETED 11/22/ 1975

Center
 Sec. 4
 T-19
 R-15
 Washington
 Twp.
 Holmes Co.

- Pin Set
 - Pin Fd.
 - Stone Fd.
- Scale 1" = 300'

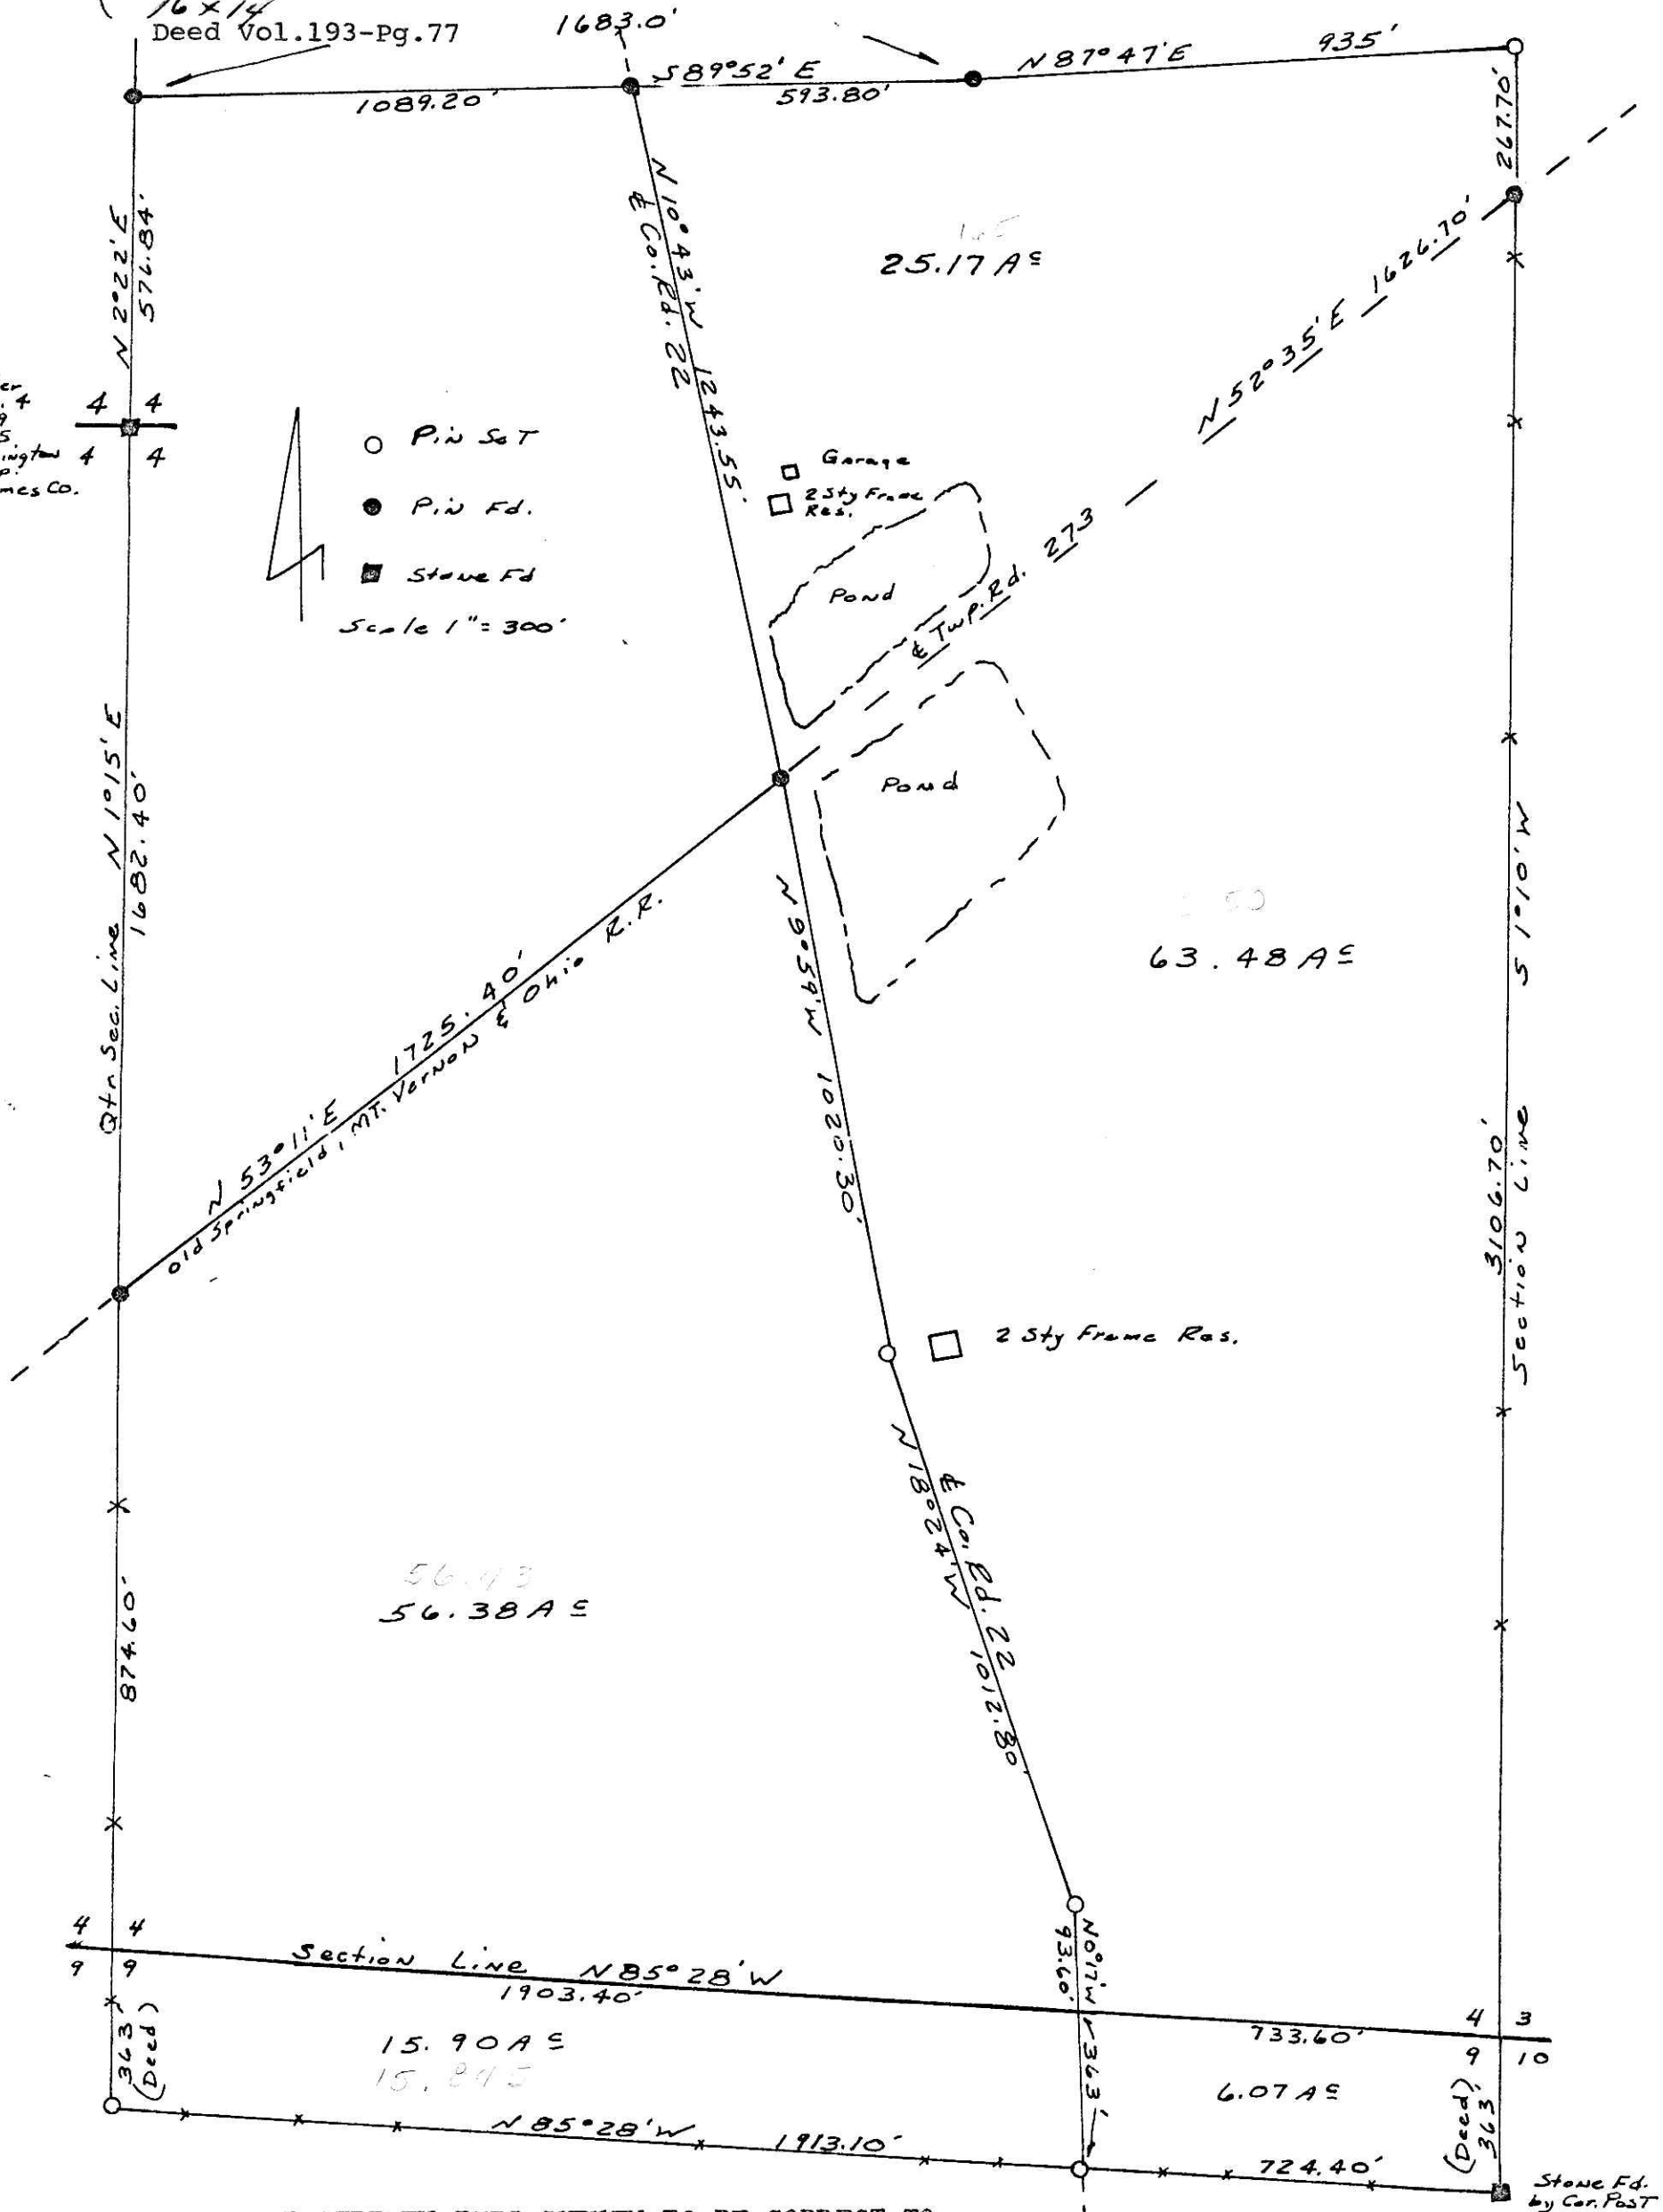

I CERTIFY THIS SURVEY TO BE CORRECT TO THE BEST OF MY KNOWLEDGE AND BELIEF.

SIGNED William T. Burkey
 WILLIAM T. BURKEY
 REGISTERED SURVEYOR #5107
 STATE OF OHIO